


GHATAMPUR TRANSMISSION LTD.

765kV S/C GHATAMPUR - AGRA TRANSMISSION LINE (ETAWAH FOREST DIVISION)



No. G44H6

Scale 1:50,000

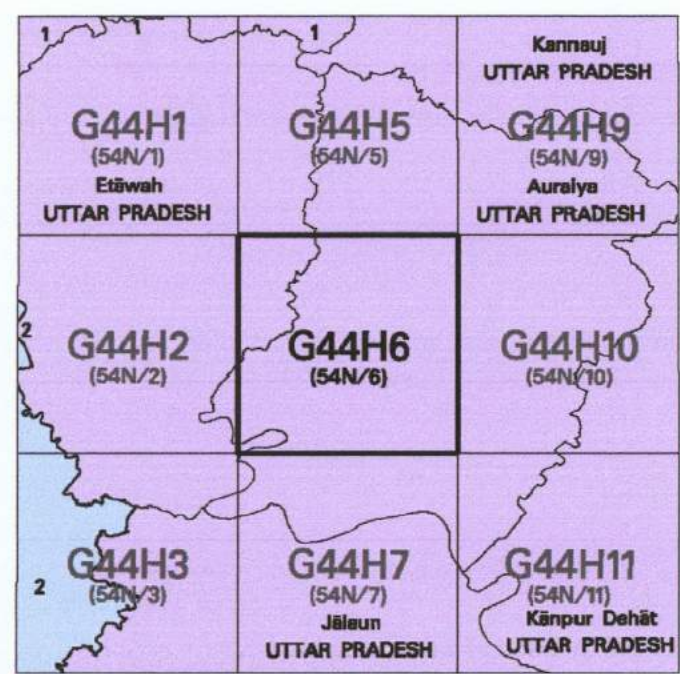

भारतीय सर्वेक्षण विभाग SURVEY OF INDIA

1st Edition 2011

CONVENTIONAL SYMBOLS	
Express Highway with toll with bridge with distance stone	
Road marked according to importance	
Unmarked Road, Cart-track, Path-track and pass, Foot-path	
Roads with level in feet, unmarked, Canal	
Dam, masonry or rock-filled, concrete, Wall	
Camping ground, Forest, reserved, protected	
Special reserve, administrative, locality or tribal	
Hospital, Dispensary, Veterinary, Hospital / Dispensary	
Aerodrome, Helipad, Tourist site	
Power line with poles, surveyed, with poles, unmarked	

REFERENCE

1st Edition 2011

Notes



Contours are approximate.

A relative height, e.g., 10, represents the approximate height, in metres, between the top and bottom of a steep slope.


The numbers along the railway and roads are shown in short type, e.g., 10, 20, 1

GHATAMPUR TRANSMISSION LTD.

765kV S/C GHATAMPUR - AGRA TRANSMISSION LINE (ETAWAH FOREST DIVISION)

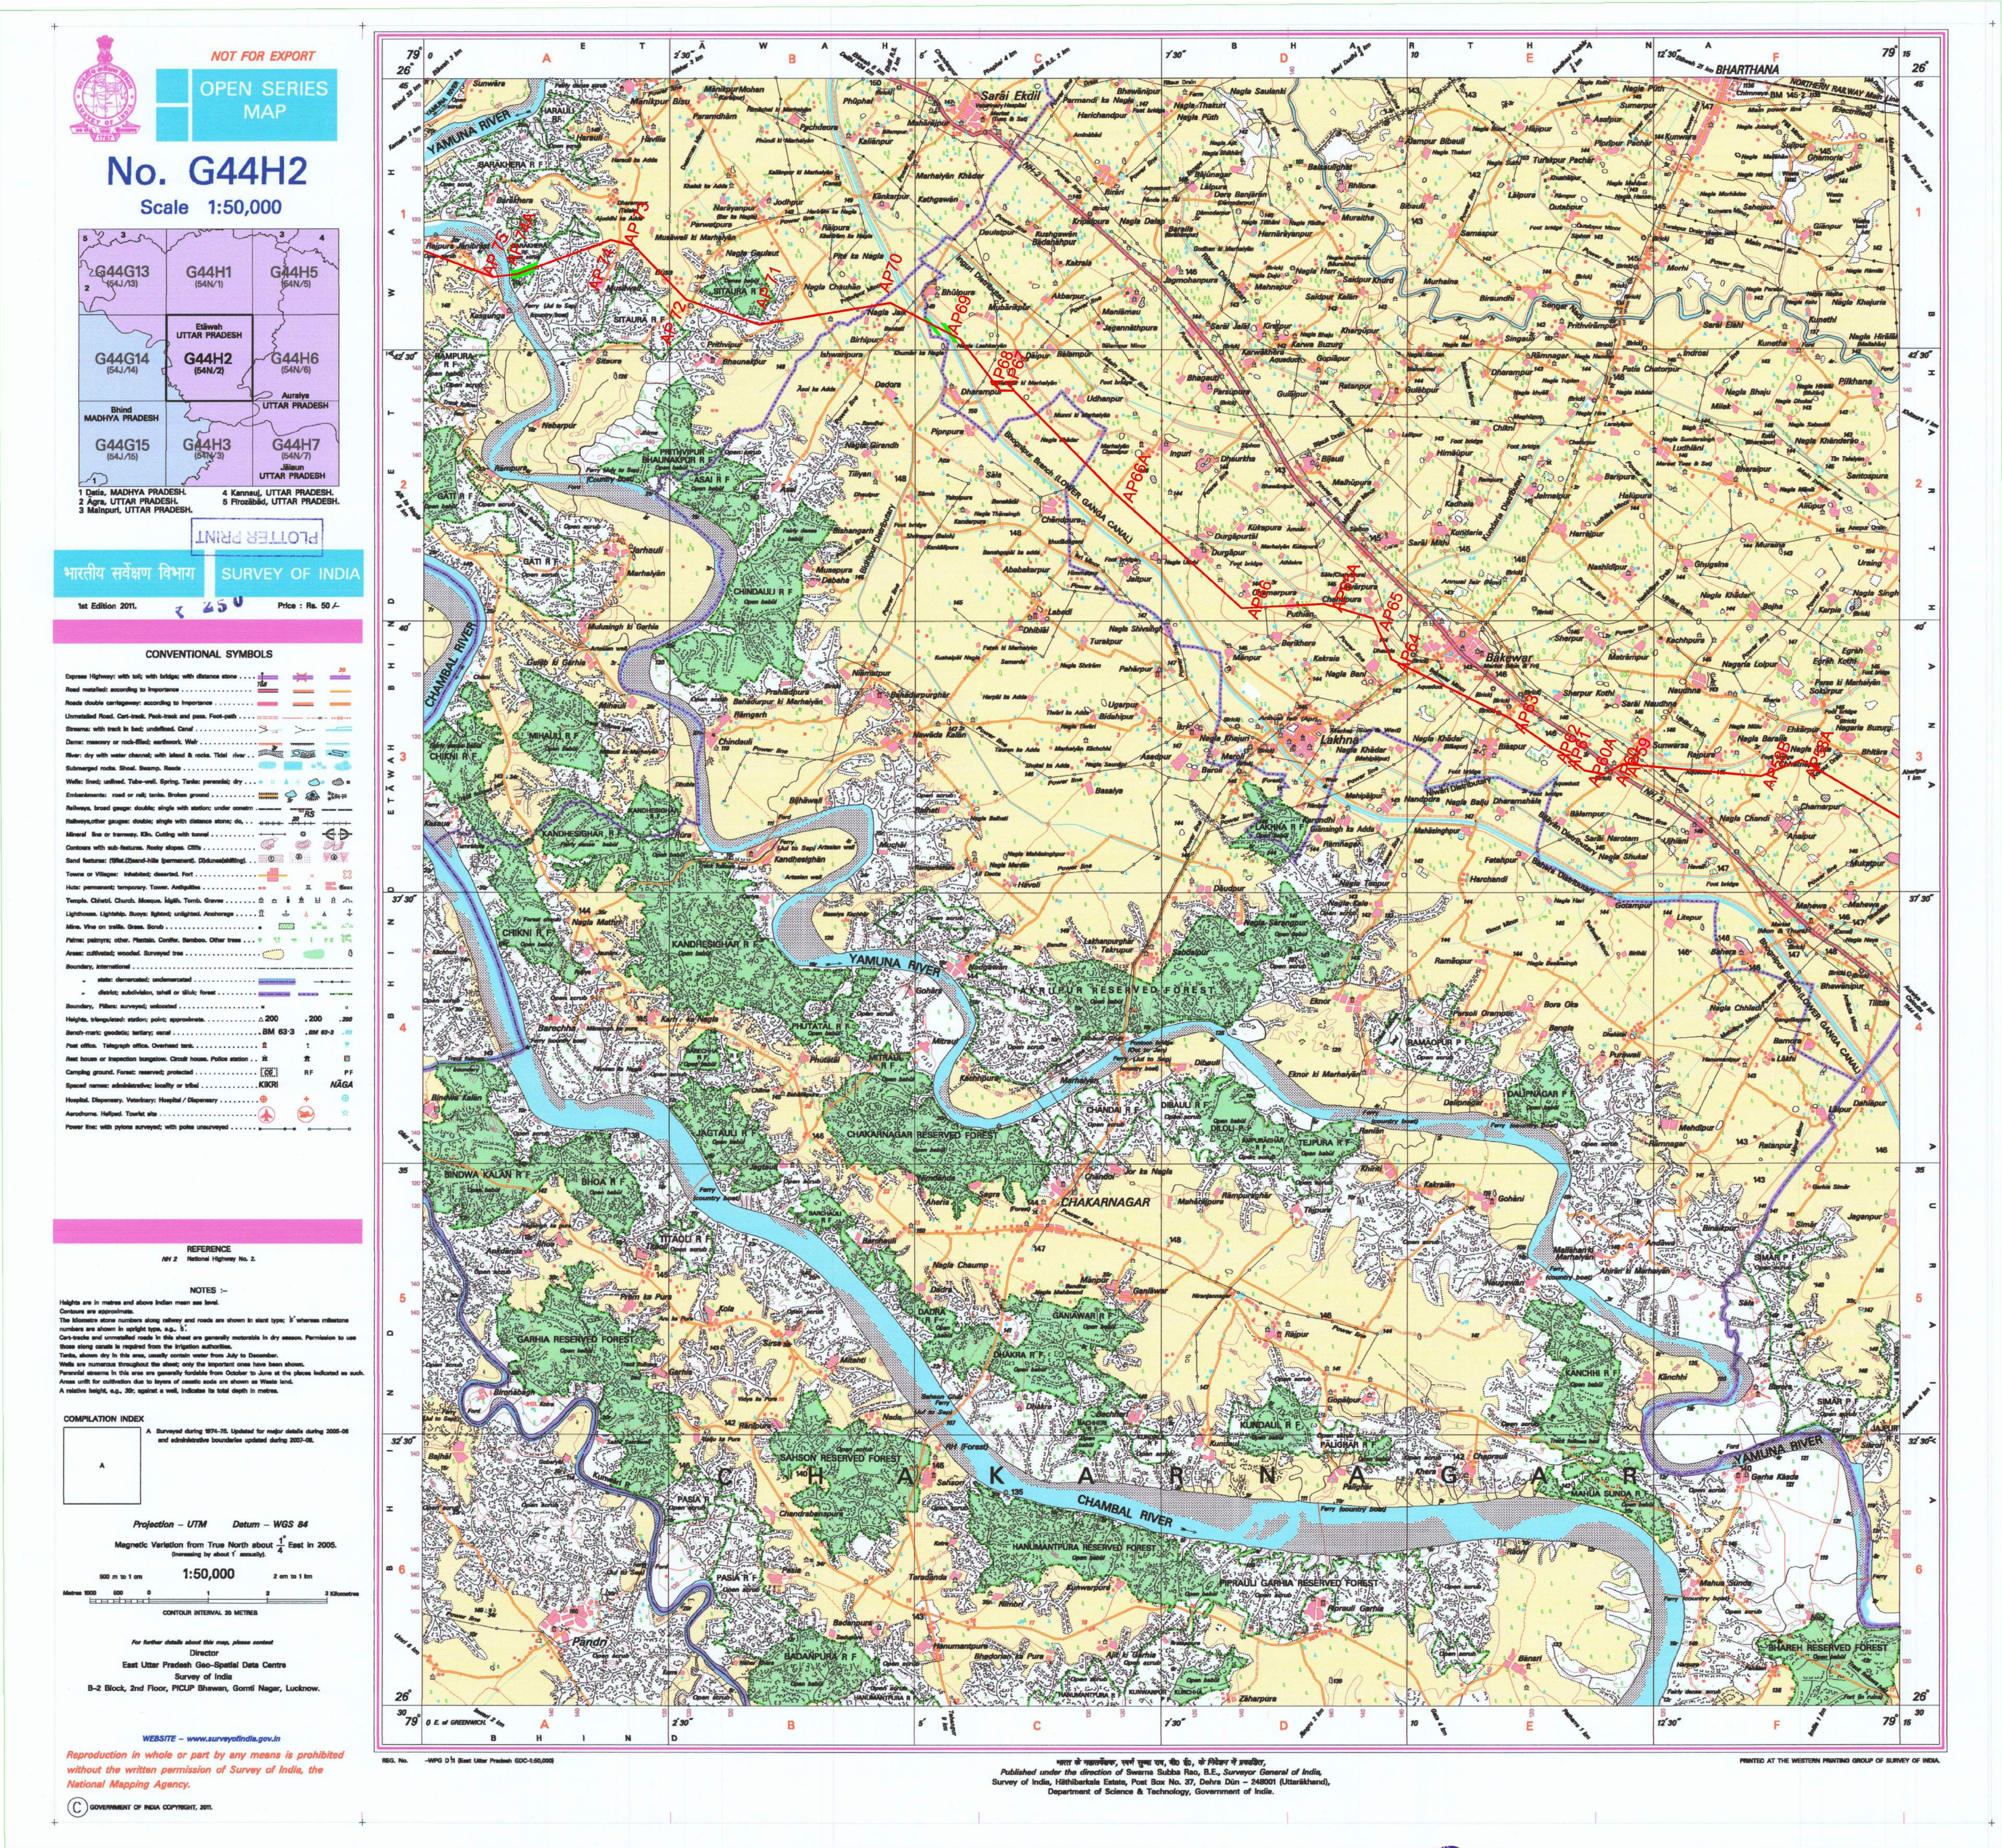


ROUTE MAP

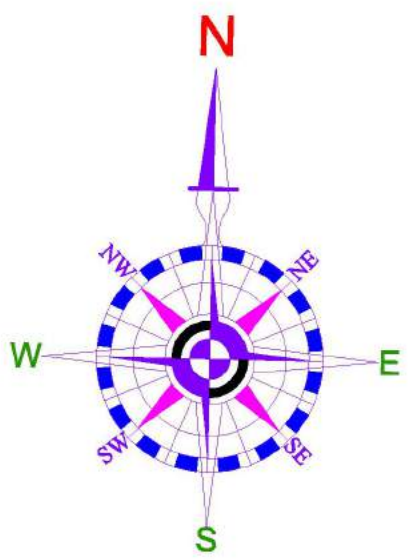

765kV S/C GHATAMPUR - AGRA
TRANSMISSION LINE (ETAWAH FOREST DIVISION)

S/NO.	Route Name	Total length (km)	Forest length (m)	Non Forest length (m)	ROW Width (m)	Forest area in ha.	Non Forest area in ha.
1	Proposed Route (In Etawah Div.)	68.303	6250.2046	62052.8327	64	40.0013	397.1381

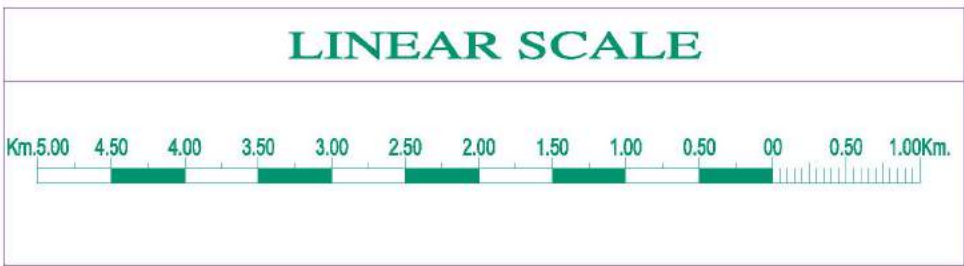


S/NO.	DESCRIPTION	SYMBOL
1.	Proposed Route Shown as	
2.	Forest Involved Shown as	
3.	Road & Railway Line Crossing (Non Forest) Shown as	

765kV S/C GHATAMPUR - AGRA TRANSMISSION LINE (ETAWAH FOREST DIVISION)



S/NO.	Route Name	Total length (km)	Forest length (m)	Non Forest length (m)	ROW Width (m)	Forest area in ha.	Non Forest area in ha.
1	Proposed Route (In Etawah Div.)	68.303	6250.2046	62052.8327	64	40.0013	397.1381

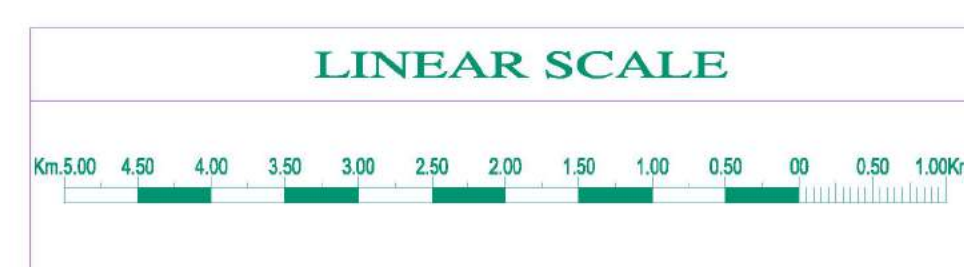


LEGENDS:-

SL.NO.	DESCRIPTION	SYMBOL
1.	Proposed Route Shown as	
2.	Forest Involved Shown as....	
3.	Forest Involved Shown as.....	




PROJECT:-	765kV S/C GHATAMPUR - AGRA TRANSMISSION LINE		
User Agency:-	GHATAMPUR TRANSMISSION LIMITED		
Dwg. Title:-	765kV S/C GHATAMPUR - AGRA PROPOSED TRANSMISSION LINE ROUTE (ETAWAH FOREST DEVISION)		
DATE - 07/03/19		DRAWING No - GTL/G-A/04	
SHEET NO:- 3 OF 4		SCALE 1 : 50000	

765kV S/C GHATAMPUR - AGRA TRANSMISSION LINE (ETAWAH FOREST DIVISION)

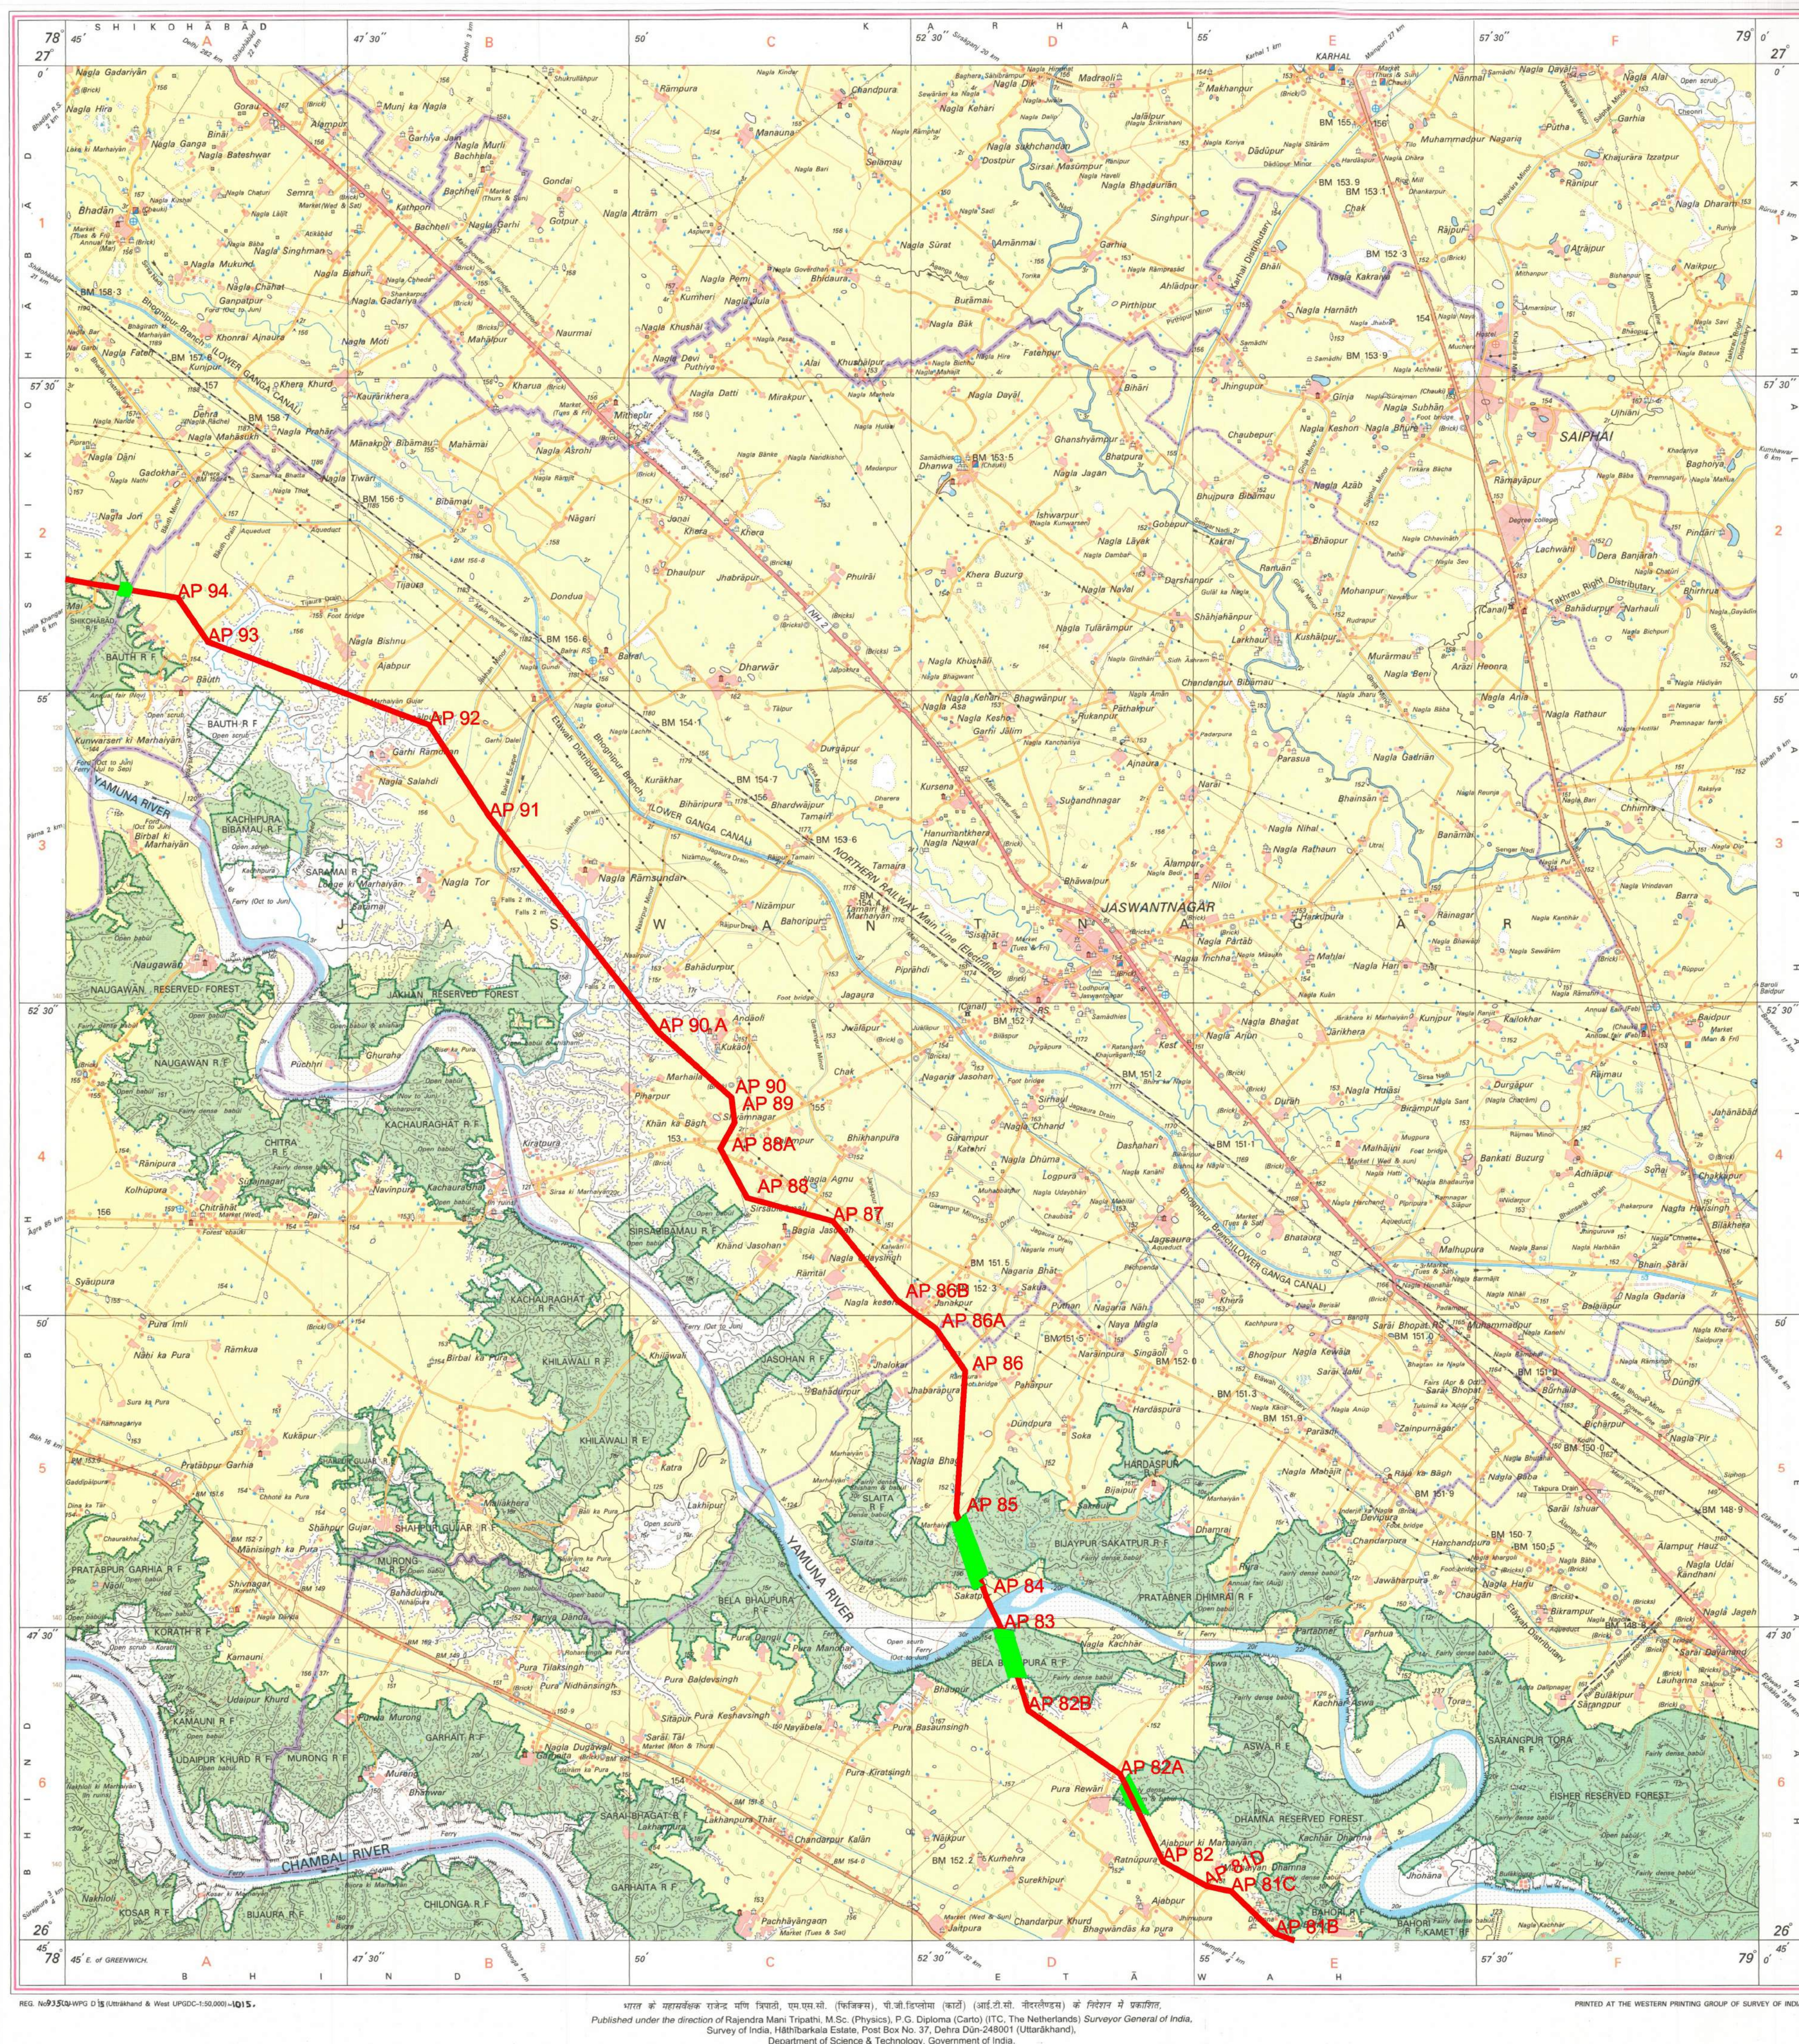

765kV S/C GHATAMPUR - AGRA
TRANSMISSION LINE (ETAWAH FOREST DIVISION)

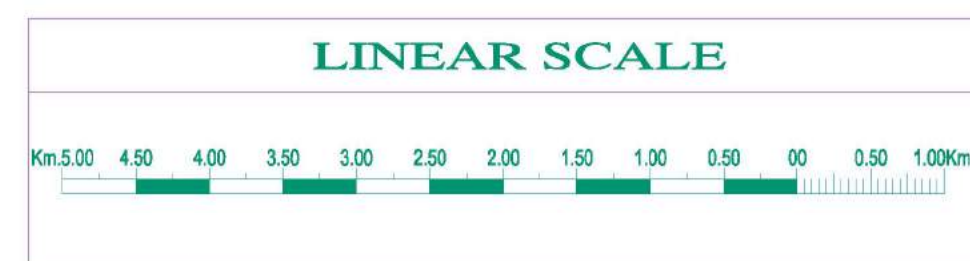

LEGENDS :-		
SL.NO.	DESCRIPTION	SYMBOL
1.	Proposed Route Shown as	
2.	Forest Involved Shown as....	
3.	Road & Railway Line Crossing (Non Forest) Shown as...	

PROJECT:-	765KV S/C GHATAMPUR - AGRA TRANSMISSION LINE	
User Agency:-	GHATAMPUR TRANSMISSION LIMITED	
Dwg. Title:-	765KV S/C GHATAMPUR - AGRA PROPOSED TRANSMISSION LINE ROUTE (ETAWAH FOREST DEVISION)	
DATE - 07/03/19		DRAWING No - GTL/G-A/04
SHEET NO:- 4 OF 4		SCALE 1 : 50000