


CONFIDENTIAL DOCUMENT. THIS DOCUMENT CONTAINS CONFIDENTIAL INFORMATION PROPRIETARY TO ENGINEERING DIV-RJIL. NEITHER WHOLE NOR PART OF THIS DOCUMENT MAY BE REPRODUCED, DISCLOSED WITHOUT PRIOR PERMISSION OF THE COPYRIGHT OWNER. ALL RIGHTS ARE RESERVED.

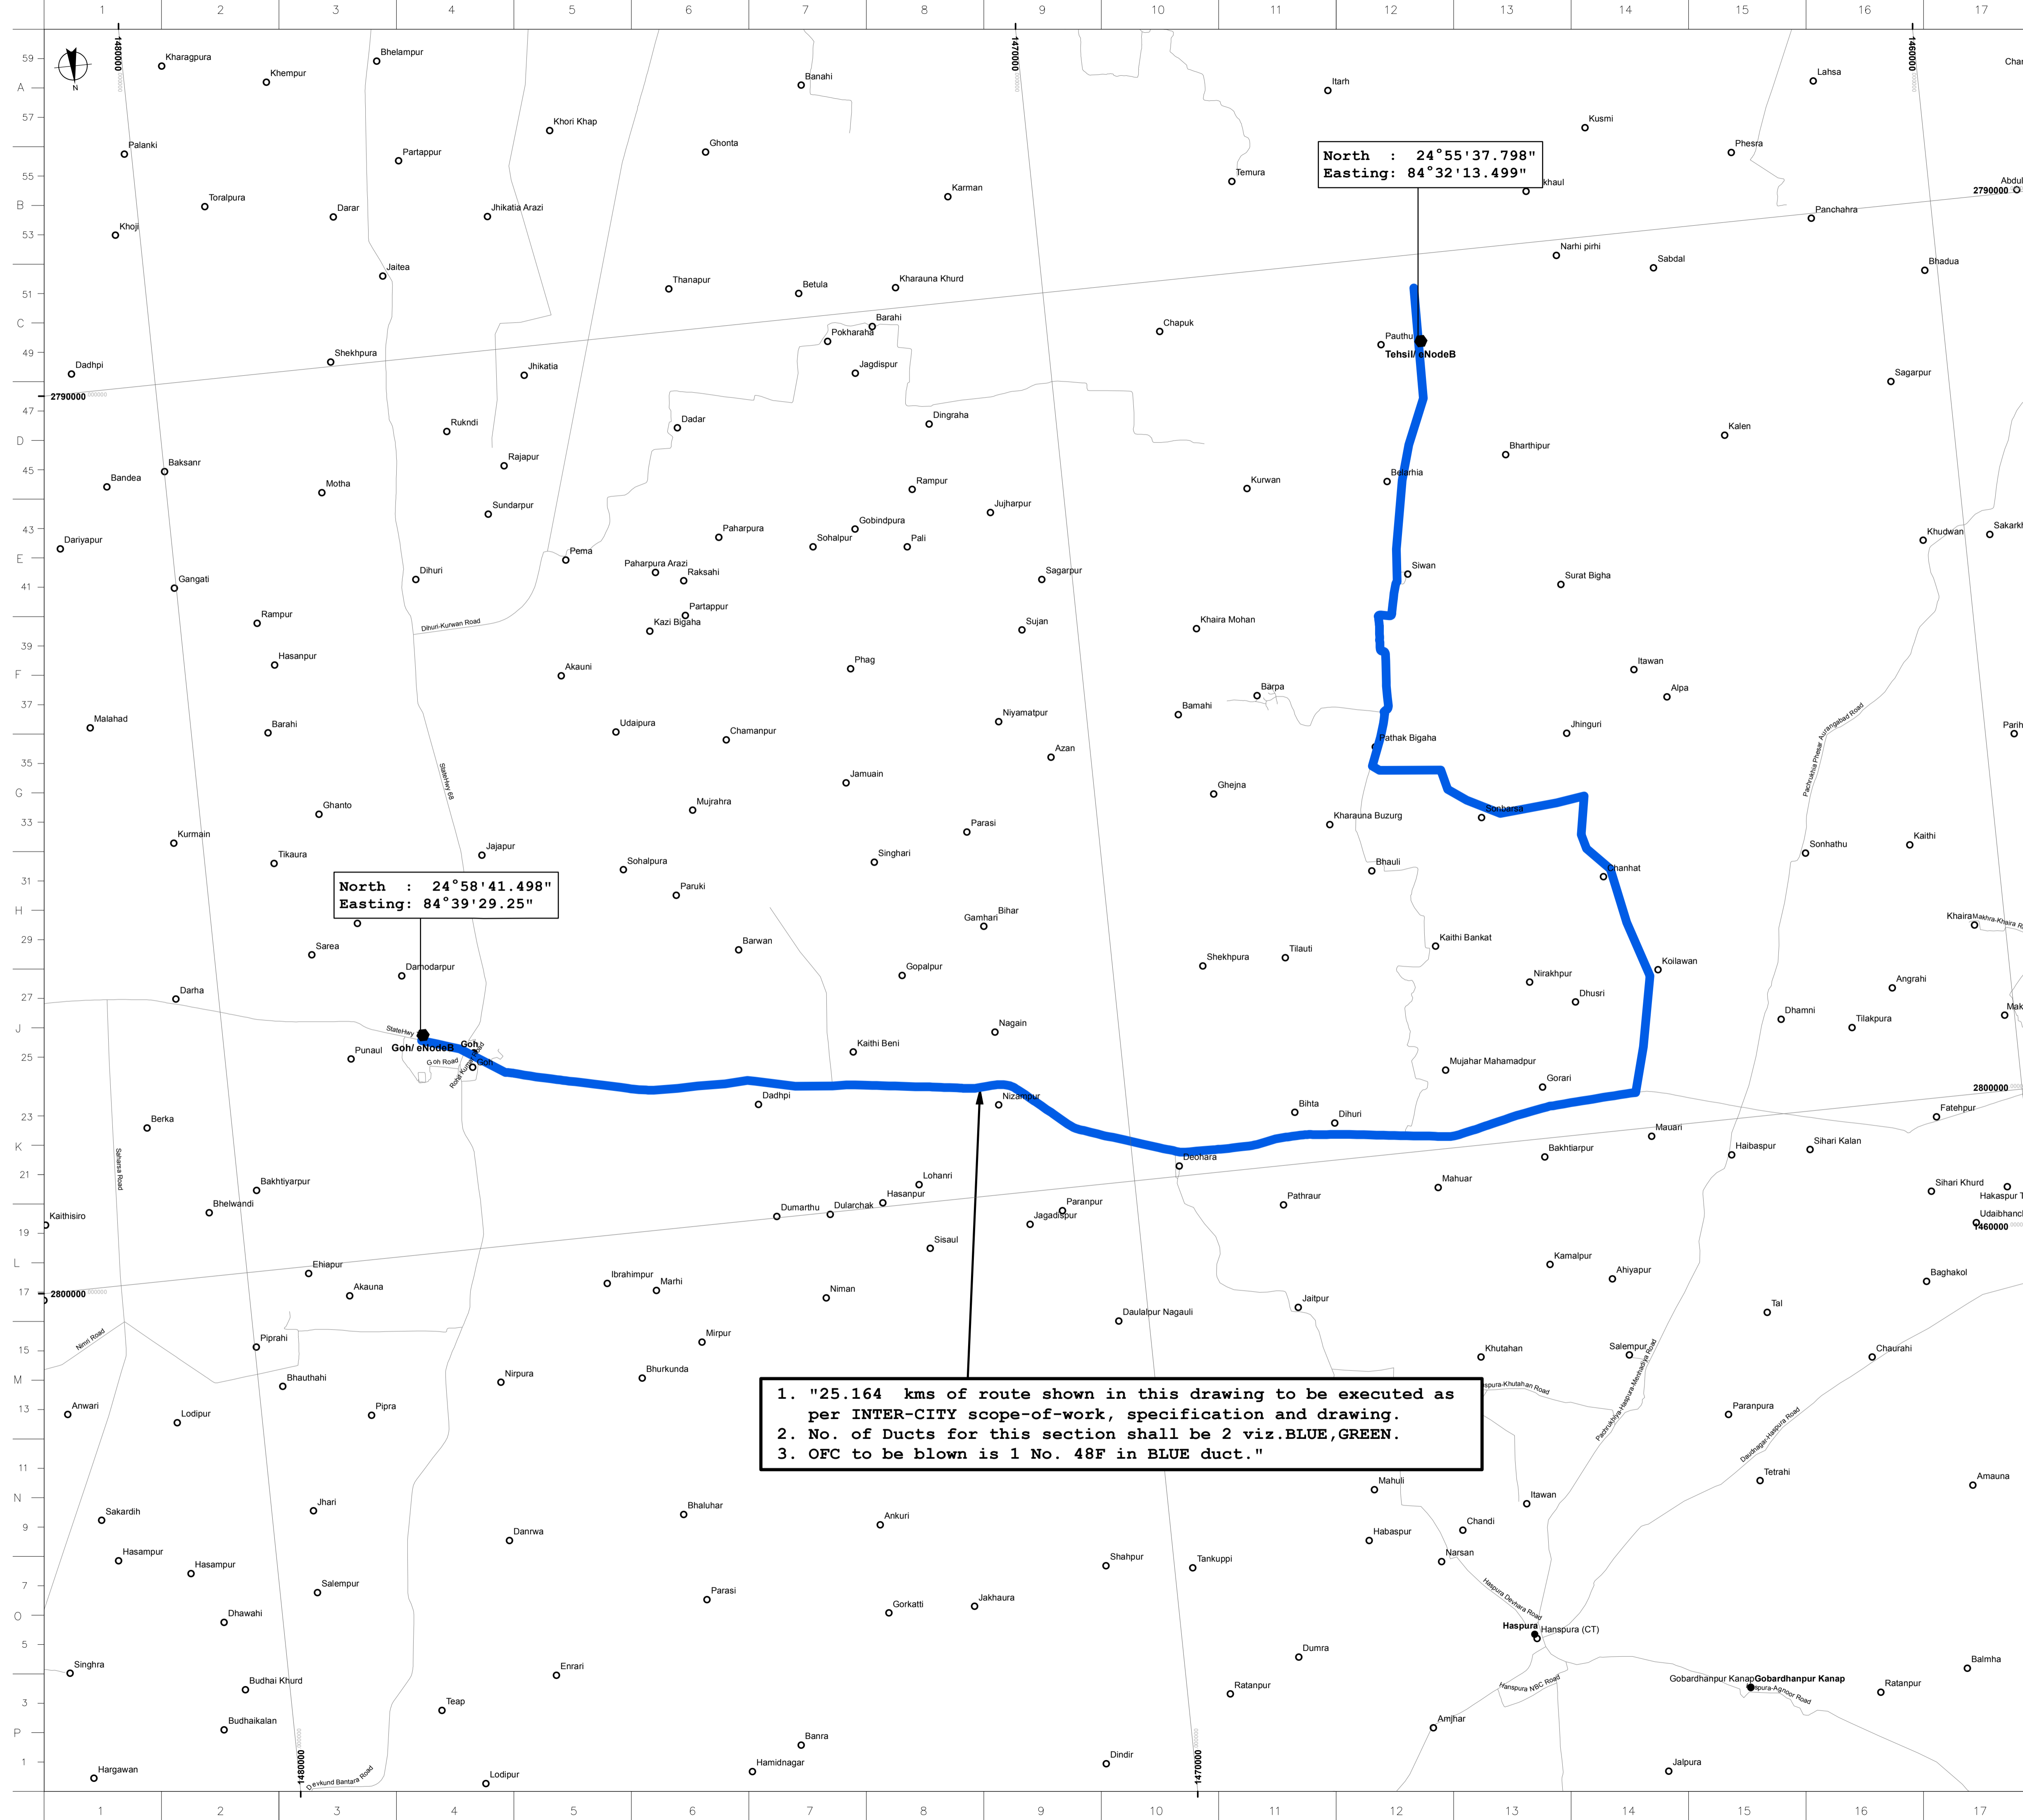


DRAWING TITLE	DRAWING NUMBER

NOTES :-
 1) DETAILS PROVIDED IN THIS DRAWING ARE INDICATIVE. FINAL DRAWING SHALL BE PROVIDED AFTER AWARD OF CONTRACT.
 2) THE SCOPE COMPRISES OF NLD OFC ROUTES WITH RESPECTIVE LINKS.
 3) NLD Segment: ENodeB (GOH) - ENodeB (PAUTHU)
 Length=25.164 Kms

- Legend**
- NLD AG2
 - Aggregation Node (AG2)
 - Aggregation Node (AG2) + Optical Transport Network (OTN)
 - Aggregation Node (AG3)
 - In Line Amplifier (ILA)
 - ENODEB
 - Super AG2
 - NLD HO Point
 - NLD AG1
 - Transport Network
 - Other Roads
 - National Highway
 - Railway Track
 - State Capitals
 - Town
 - Village
 - Bridge
 - River
 - Village

- NLD OFC Route
- NLD OFC Route within the Link
- NLD OFC Route outside the Link
- Room Lease Route
- Others Lease Route (Mukund)

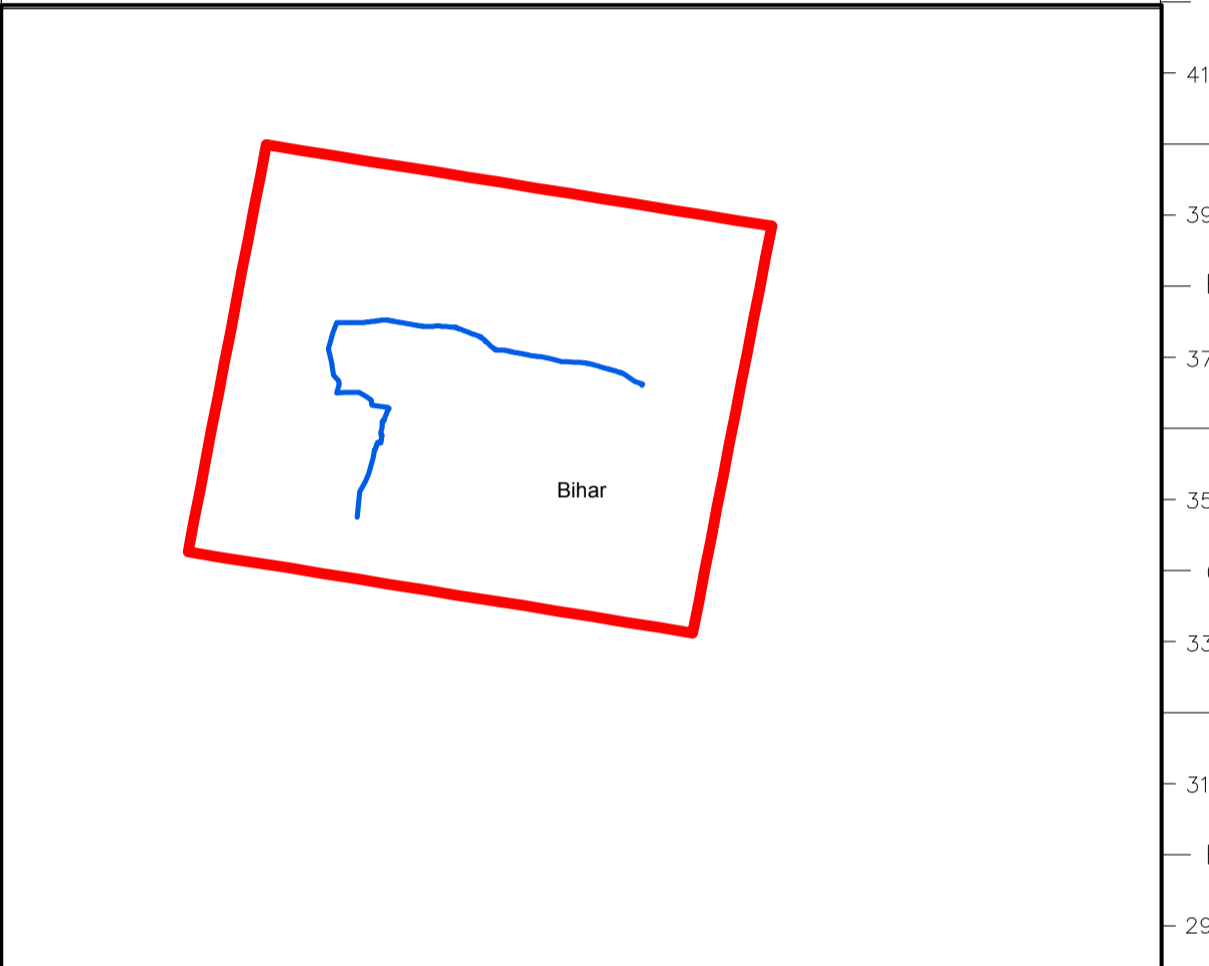

1. "25.164 kms of route shown in this drawing to be executed as per INTER-CITY scope-of-work, specification and drawing.
 2. No. of Ducts for this section shall be 2 viz. BLUE, GREEN.
 3. OFC to be blown is 1 No. 48F in BLUE duct."

REV.	DATE	REVISION	BY	CHECK	APP. BY	PEM	ISSUED BY
GA	16.02.2017	Issued for Use	SKM	MPS/DY	KKS	KKS	KKS
GA	16.02.2017	Issued for Review	SKM	MPS/DY	KKS	KKS	KKS

OWNER: **Reliance Jio Infocomm Limited**

ENGG JOB No. : 10070

PROJECT TITLE: **Broadband Wireless Access (BWA) Services Outside Plant (OSP) Works**

DRAWING TITLE: **INTER-CITY OFC ROUTE ALIGNMENT : LINK - BR-BR-GOHH-RANJ-CNL-01 SECTION : GOH ENodeB - PAUTHU ENodeB Length=25.164 Km.**

SCALE:	PROJECT No.	DRAWING No.	REV.
1:35,000	10070	10070-F73-N-GOHHENB01-RANJENB01-001	00