


CONFIDENTIAL DOCUMENT. THIS DOCUMENT CONTAINS CONFIDENTIAL INFORMATION PROPRIETARY TO ENGINEERING DIV.-RURAL, NEITHER WHOLE NOR PART OF THIS DOCUMENT MAY BE REPRODUCED, DISCLOSED WITHOUT PRIOR PERMISSION OF THE COPYRIGHT OWNER. ALL RIGHTS ARE RESERVED.

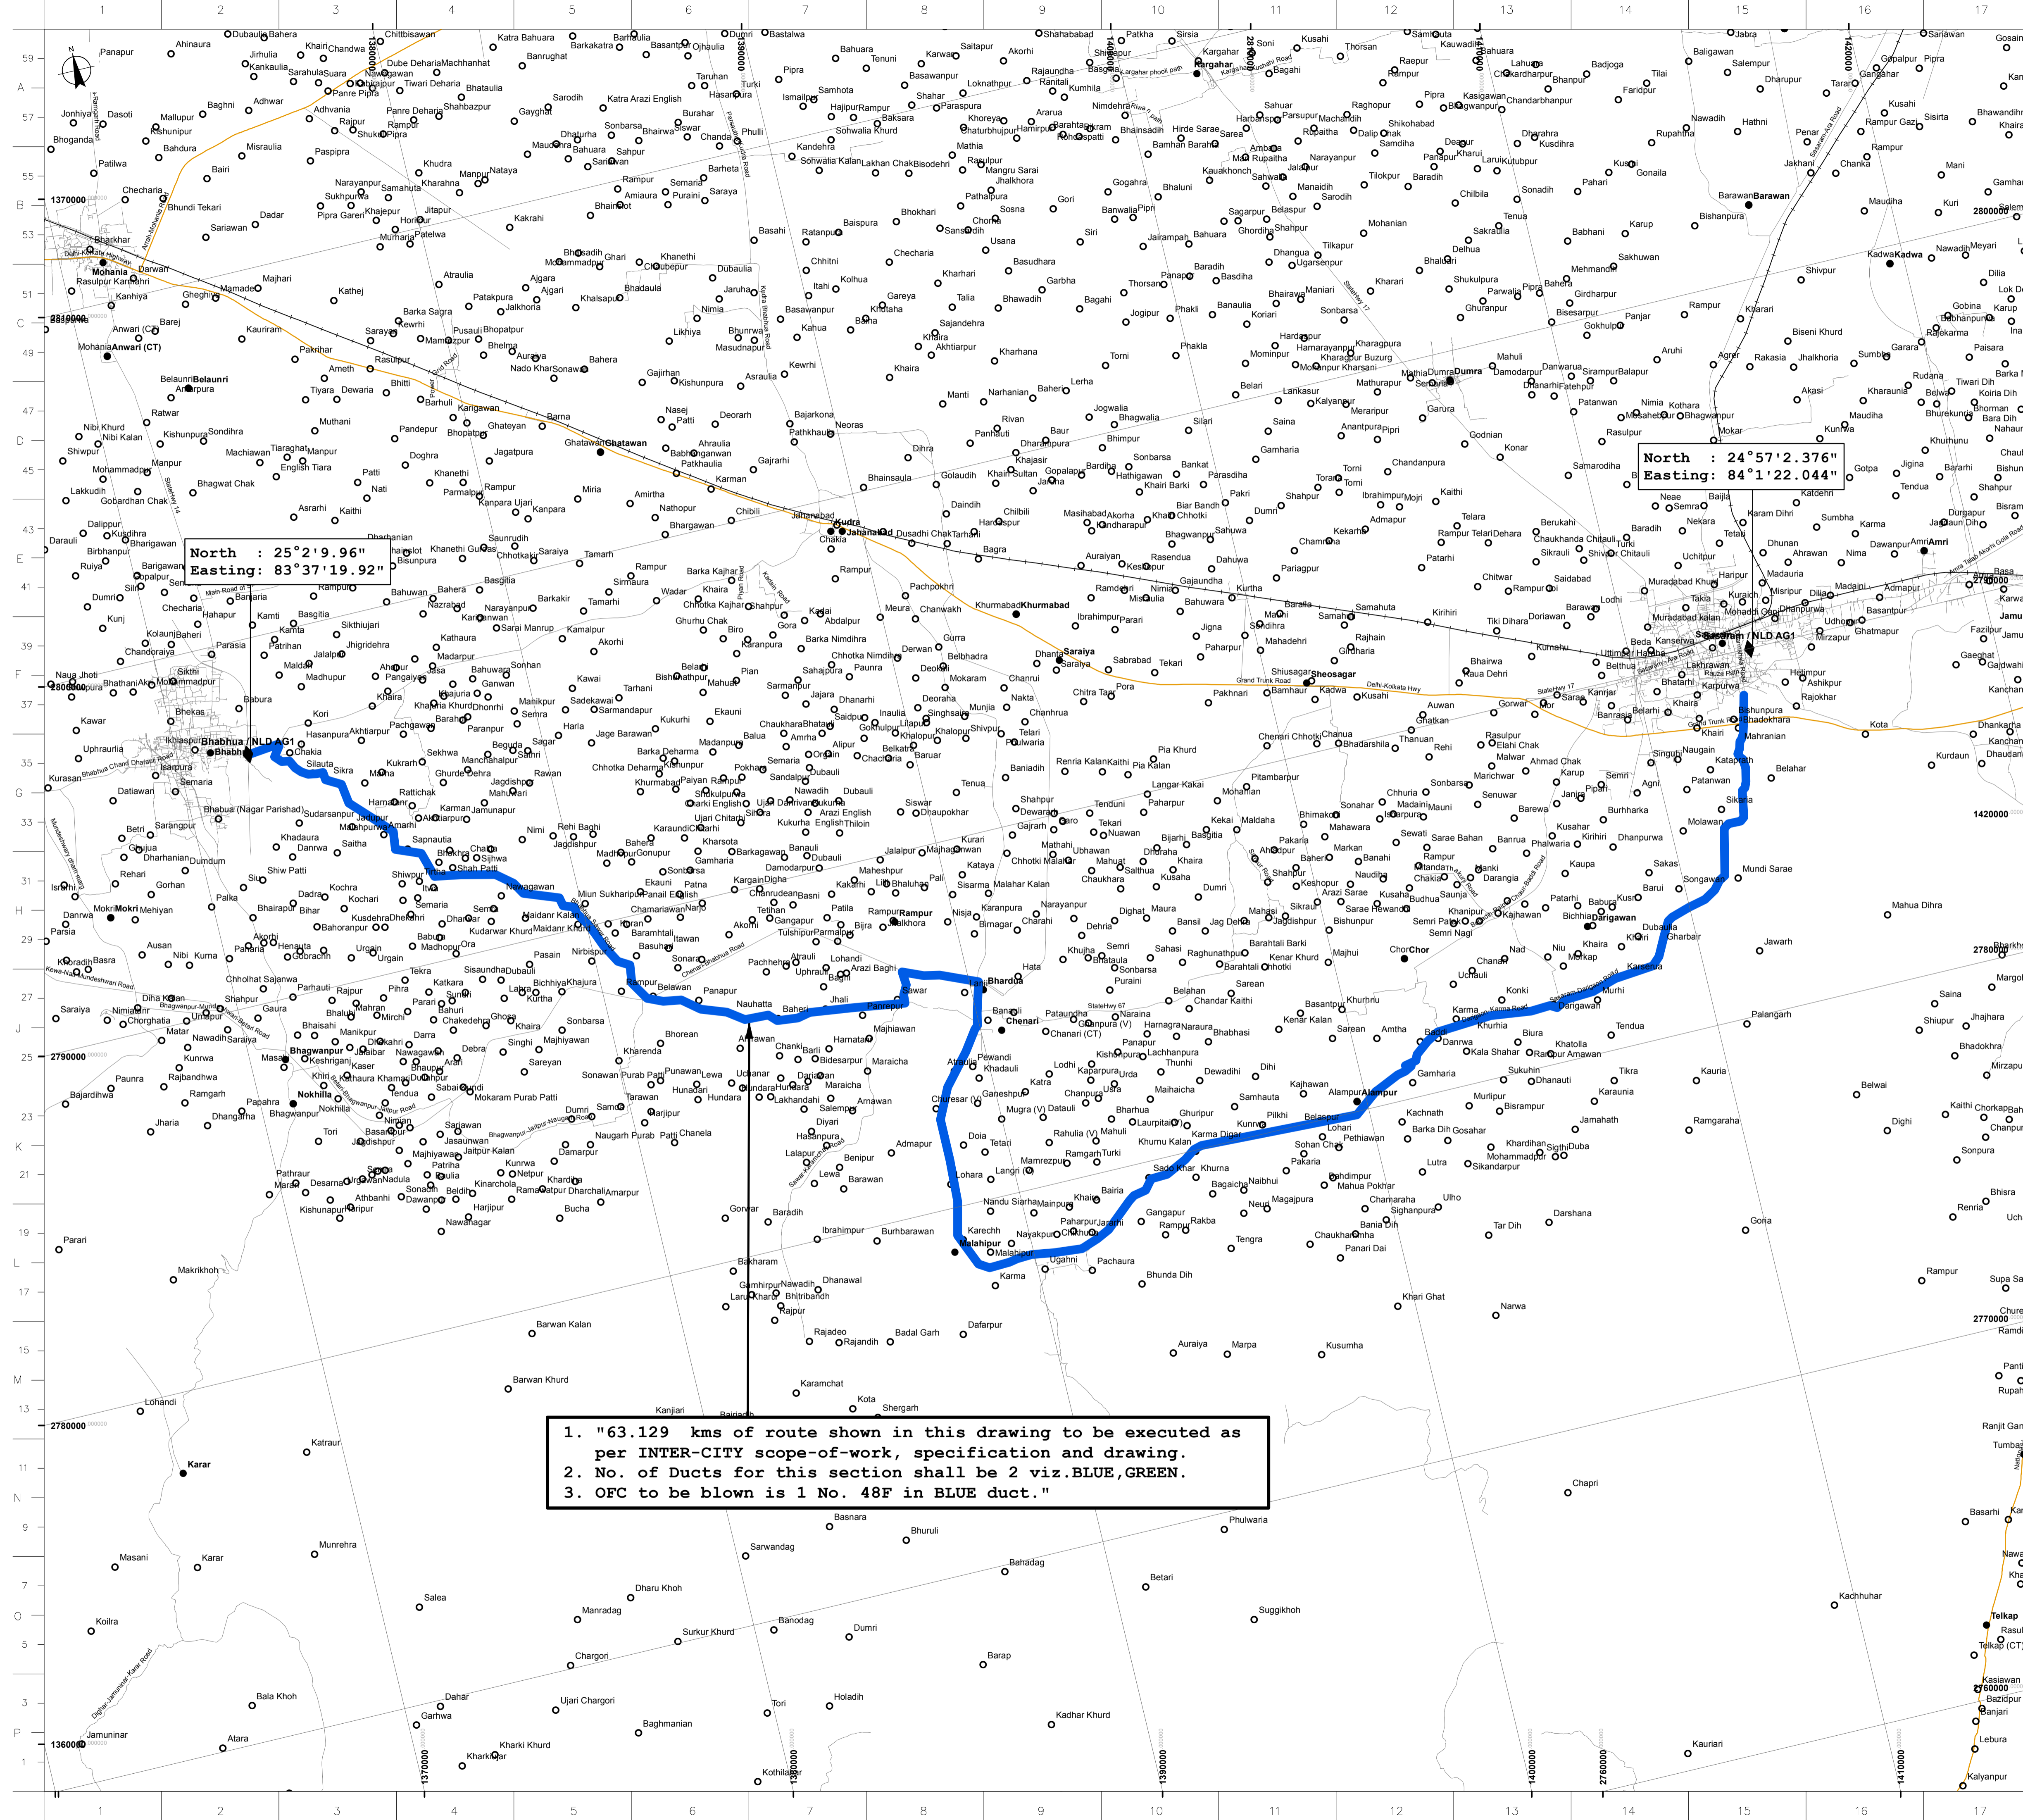

North : 25° 2' 19.96"
Easting : 83° 37' 19.92"

North : 24° 57' 2.376"
Easting : 84° 1' 22.044"

1. "63.129 kms of route shown in this drawing to be executed as per INTER-CITY scope-of-work, specification and drawing.
2. No. of Ducts for this section shall be 2 viz. BLUE, GREEN.
3. OFC to be blown is 1 No. 48F in BLUE duct."


DRAWING TITLE DRAWING NUMBER

NOTES :-
1) DETAILS PROVIDED IN THIS DRAWING ARE INDICATIVE. FINAL DRAWING SHALL BE PROVIDED AFTER AWARD OF CONTRACT.
2) THE SCOPE COMPRISES OF NLD OFC ROUTES WITH RESPECTIVE LINKS.
3) NLD Segment: NLD AG1 (BHABHUA) - NLD AG1 (SASARAM)
Length: 63.129 Kms

Legend

- NLD AG2
- Aggregation Node (AG2)
- Aggregation Node (AG2) + Optical Transport Network (OTN)
- Aggregation Node (AG3)
- In Line Amplifier (ILA)
- ENODEB
- Super AG2
- NLD HO Point
- NLD AG1
- Transport Network
- Other Roads
- National Highway
- Others Lease Route (Mukund)
- Railway Track
- Places
- State Capitals
- Taluk HQ
- Town
- Village
- Bridge
- River
- Village

NLD OFC Route
 - NLD OFC Route within the Link
 - NLD OFC Route outside the Link
 - Room Lease Route
 - Others Lease Route (Mukund)

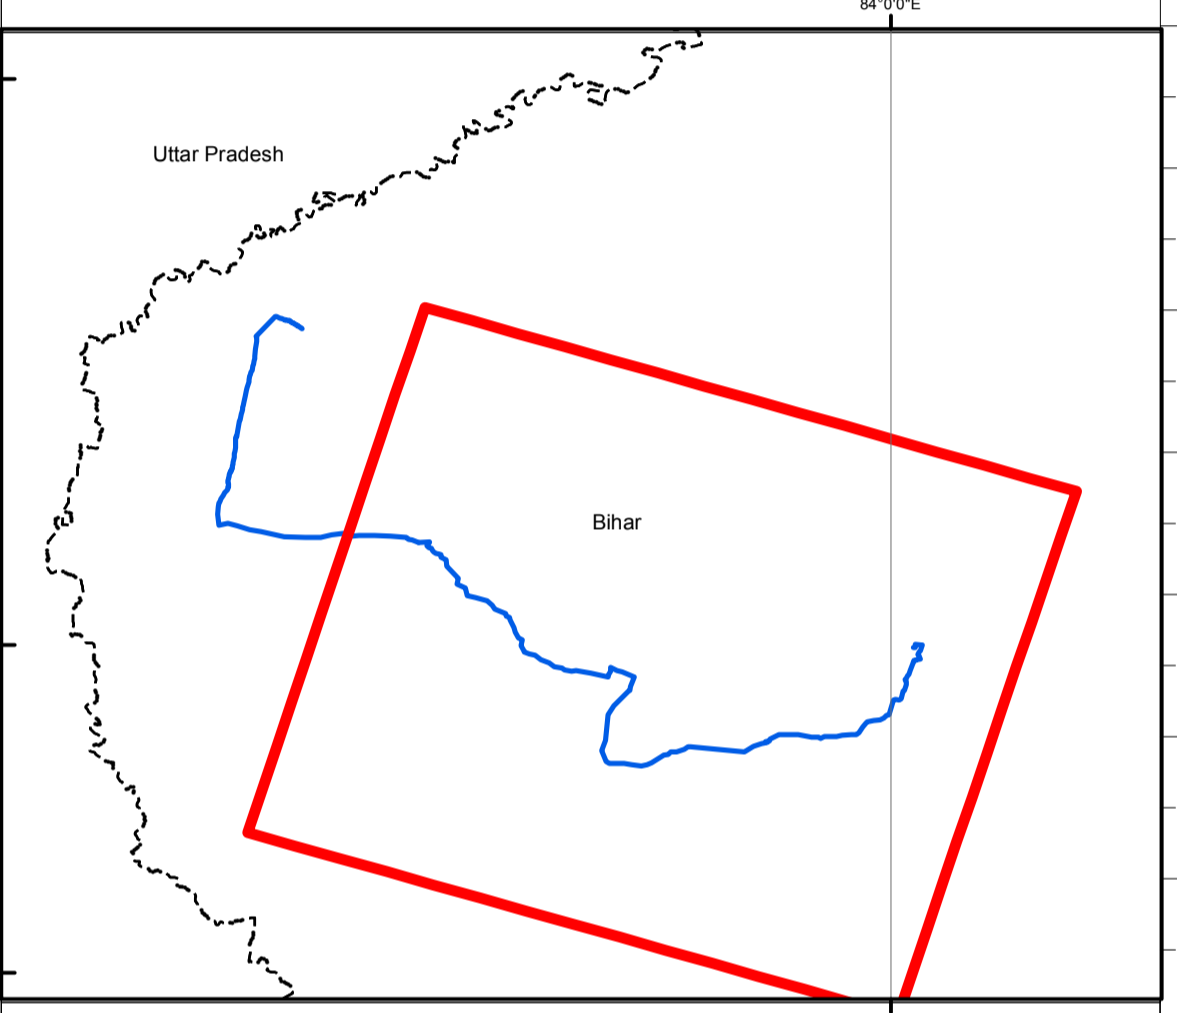

REV.	DATE	REVISION	BY	CHECK	APP. BY	ISSUED BY
11.02.2017		Issued for Use	SKM	MPS/DY	KKS	KKS
11.02.2017		Issued for Review	SKM	MPS/DY	KKS	KKS

Reliance Jio Infocomm Limited

ENGG JOB No. : 10070

Broadband Wireless Access (BWA) Services Outside Plant (OSP) Works

DRAWING TITLE: INTER-CITY OFC ROUTE ALIGNMENT : LINK : BR-BR-DVTI-SSRM-CNL-01
SECTION : BHABHUA NLD AG1 - SASARAM NLD AG1
Length: 63.129 Km.

SCALE: PROJECT No. 10070 DRAWING No. 10070-F73-N-BBUAG101-SSRMAG101-001 REV. 00

Sheet 01 of 01