



PLAN SHOWING THE "LOCATION OF ROAD (LENGTH -3.54Km. WIDTH -12 M. AREA - 4.25 HA" PROPOSED FOR FC IN MALGOLLA VILLAGE OF S M BLOCK OF KUMARASWAMY RESERVED FOREST ,SANDUR TALUK ,BALLARI DISTRICT, KARNATAKA FOR ML No. 2313

DGPS CO-ORDINATES OF M/S.HOTHUR TRADERS ML No 2313 AS PER TENDER DOCUMENTS MAP DATUM - WGS 84		
DGPS CO-ORDINATES OF MINING LEASE CORNER PILLARS		
CORNER PILLAR NO.	NORTHING	EASTING
A	15°00'54.261"	76°34'09.504"
B	15°01'05.362"	76°34'16.861"
C	15°00'55.334"	76°34'31.621"
D	15°00'44.442"	76°34'24.082"

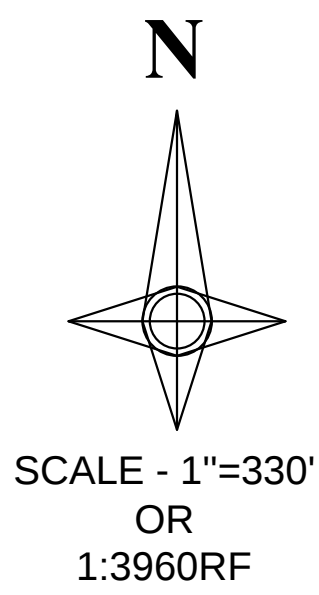

LEGEND

	ML BOUNDARY OF "MALAGOLLA IRON ORE MINE,ML NO.2313" BLOCK (Nandi Mines)
	ROAD PROPOSED FOR FC, (Length -3.54Km . Average Width 12m, Area -4.25 ha.)
	EXISTING ROAD
	VILLAGE / FOREST BOUNDARY

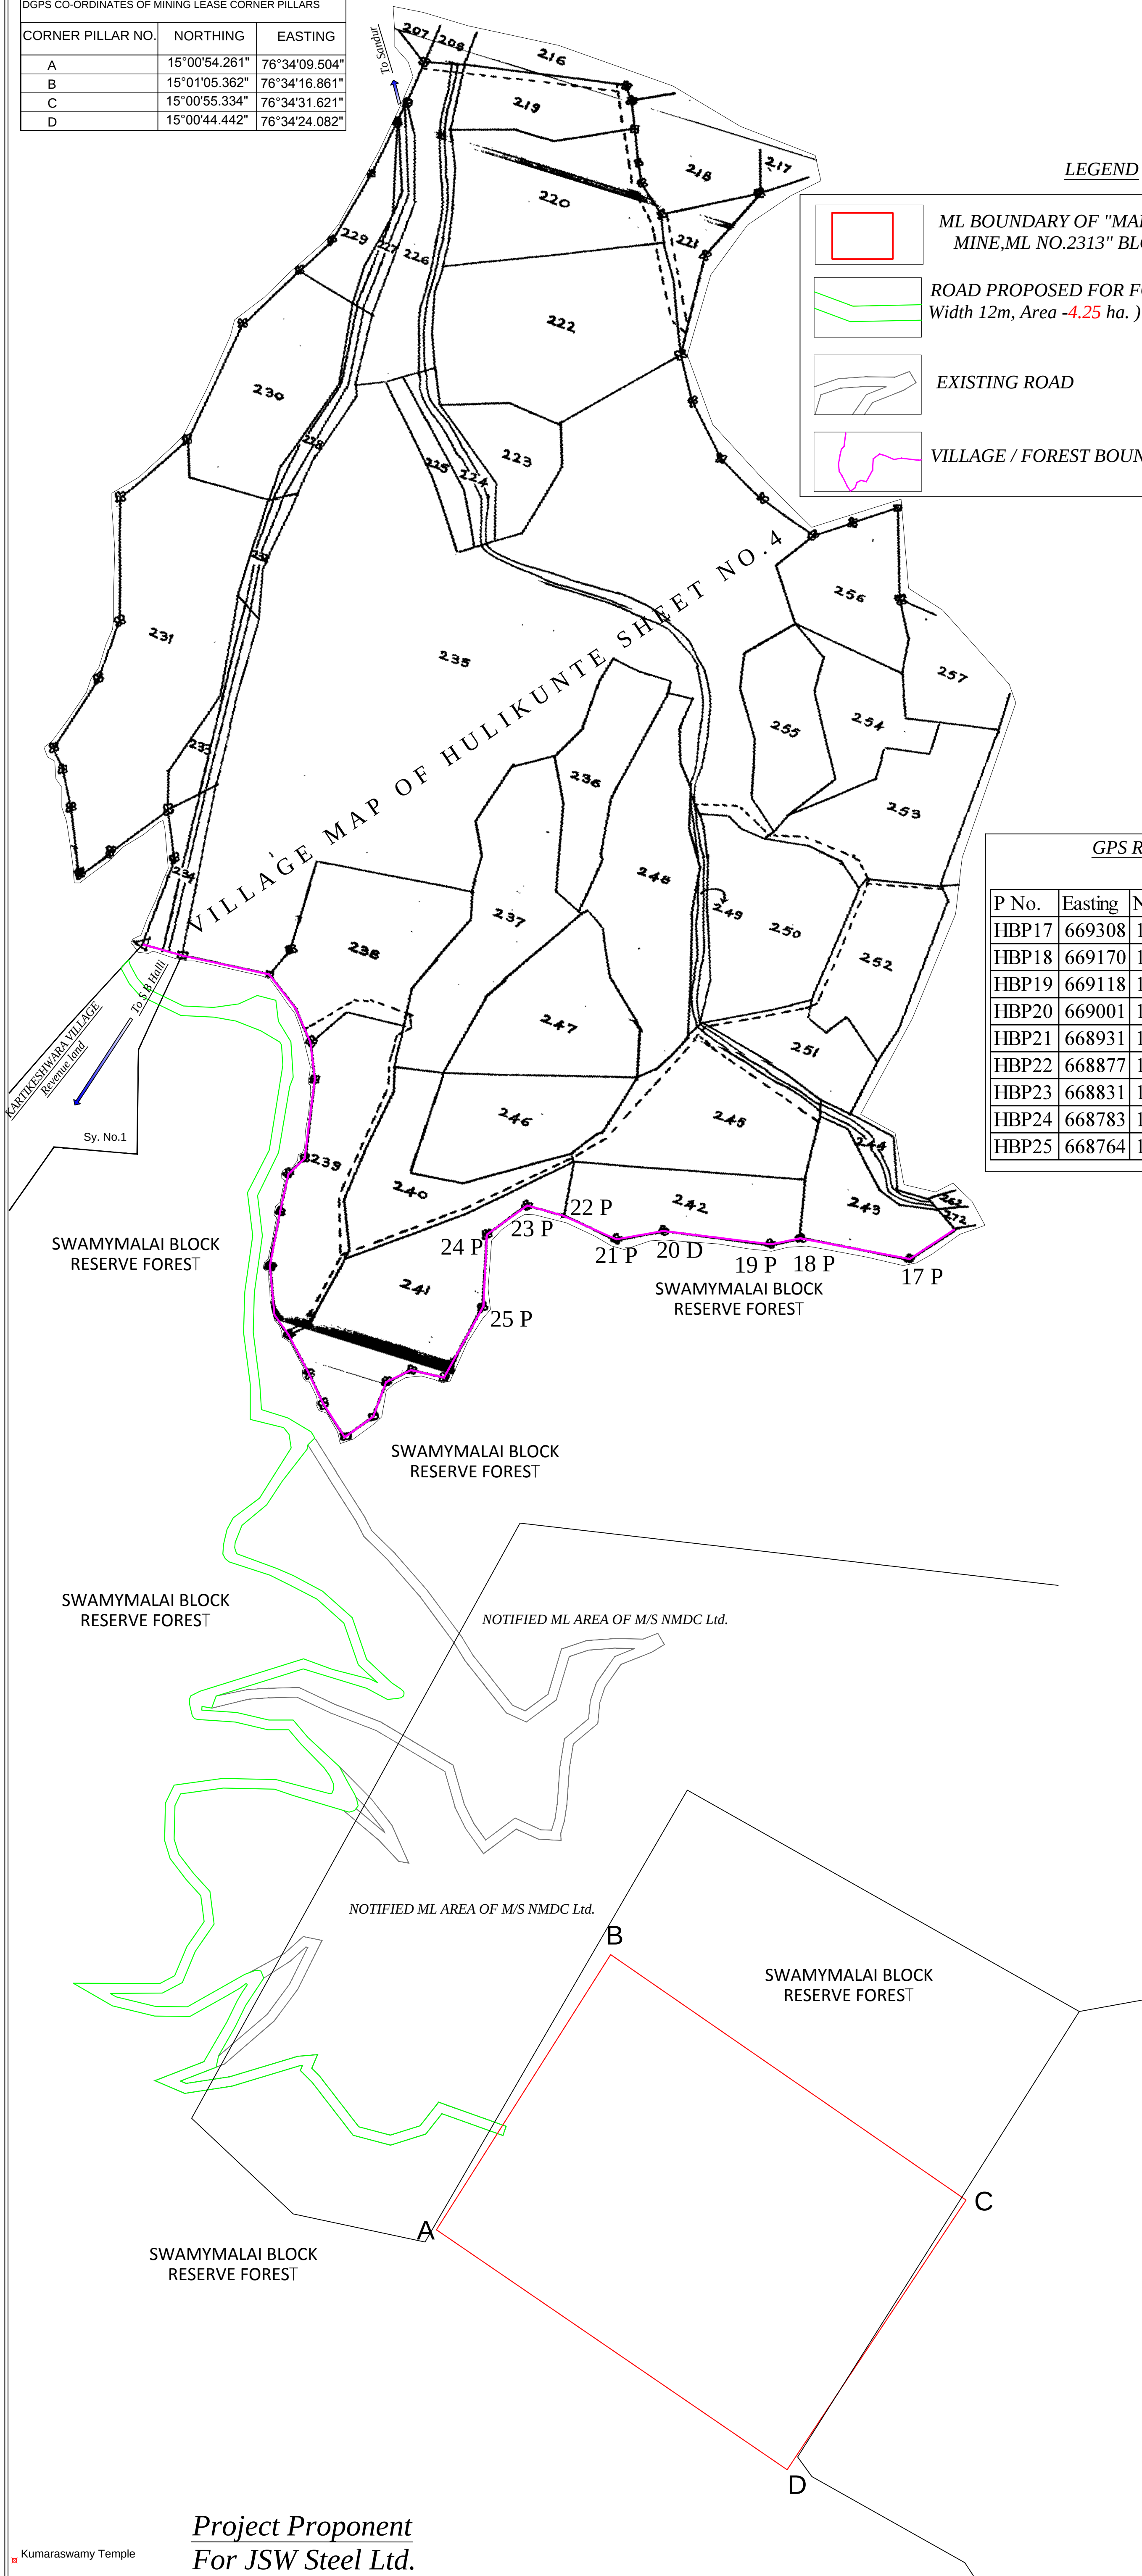

GPS READINGS OF FOREST CAIRN MAP DATUM -WGS-84					
P No.	Easting	Northing	P.No.	Latitude	Longitude
HBP17	669308	1661802	HBP17	N15 01 33.5	E76 34 29.5
HBP18	669170	1661835	HBP18	N15 01 34.6	E76 34 24.9
HBP19	669118	1661824	HBP19	N15 01 34.3	E76 34 23.1
HBP20	669001	1661818	HBP20	N15 01 34.1	E76 34 19.2
HBP21	668931	1661826	HBP21	N15 01 34.4	E76 34 16.9
HBP22	668877	1661856	HBP22	N15 01 35.4	E76 34 15.1
HBP23	668831	1661866	HBP23	N15 01 35.7	E76 34 13.6
HBP24	668783	1661839	HBP24	N15 01 34.8	E76 34 11.9
HBP25	668764	1661740	HBP25	N15 01 31.6	E76 34 11.3

Project Proponent
For JSW Steel Ltd.