
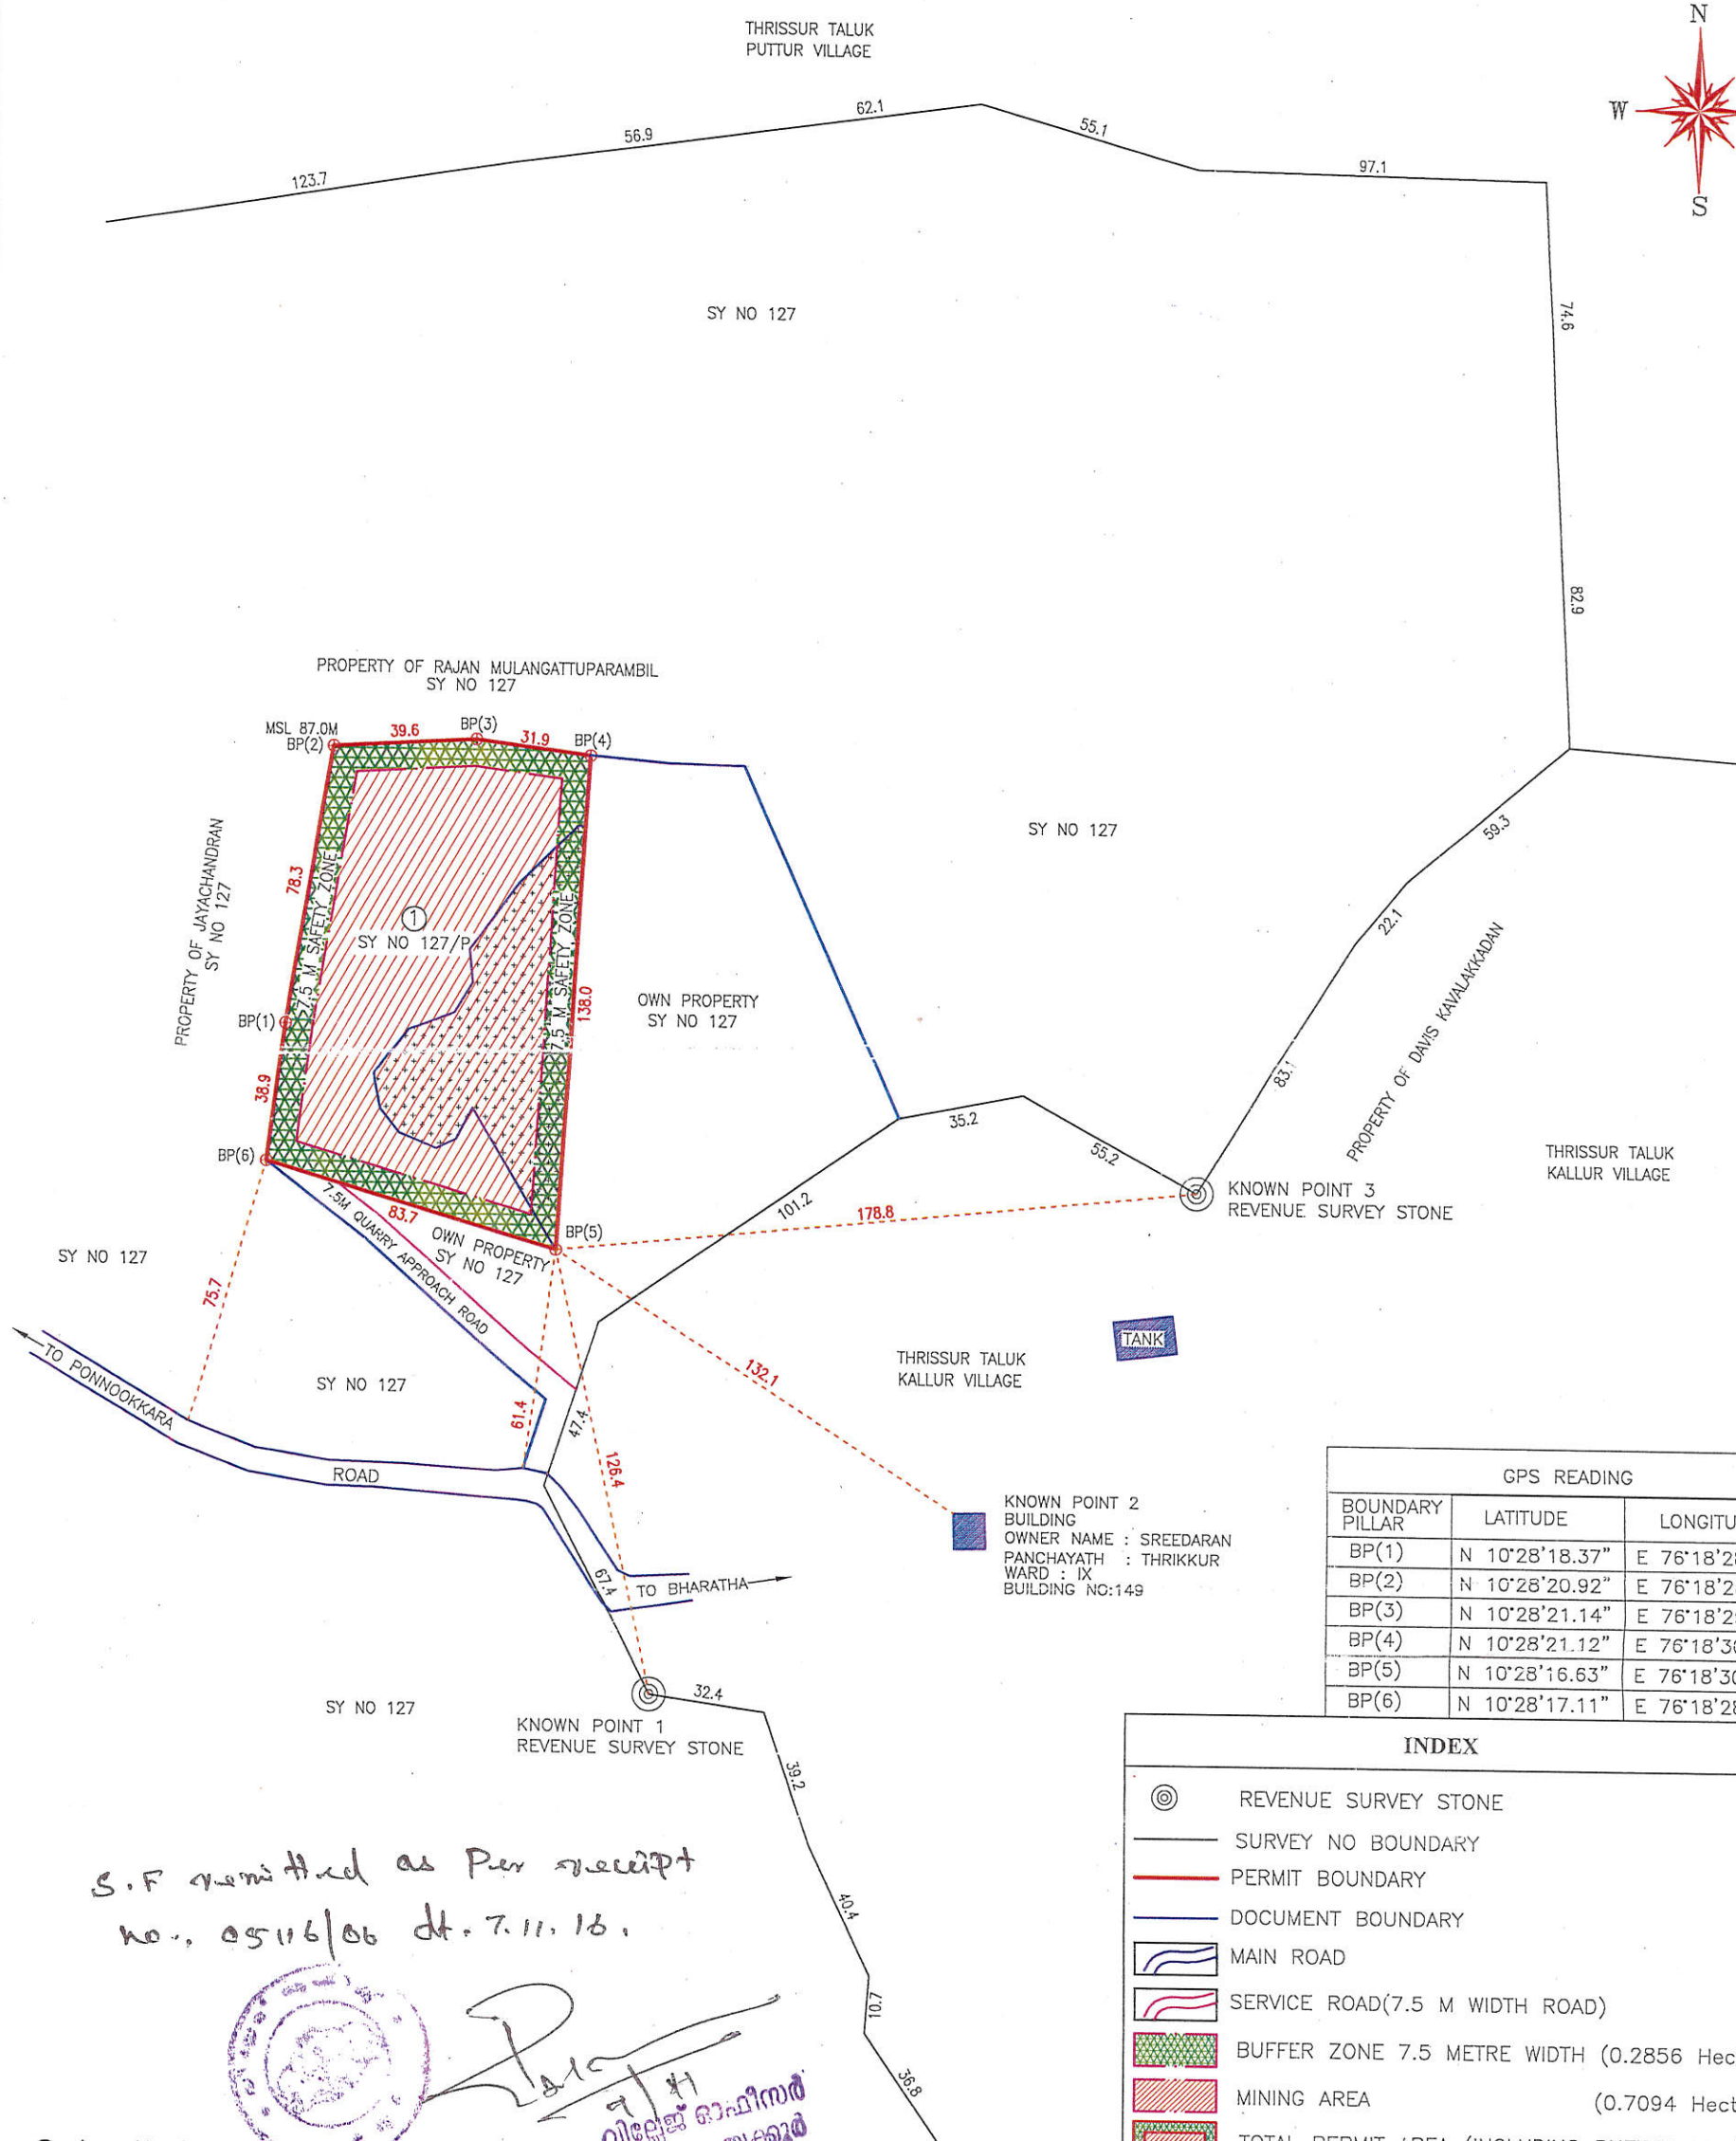


2333 | 17

SURVEY MAP

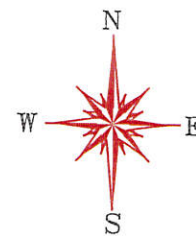

GPS READING		
BOUNDARY PILLAR	LATITUDE	LONGITUDE
BP(1)	N 10°28'18.37"	E 76°18'28.14"
BP(2)	N 10°28'20.92"	E 76°18'28.28"
BP(3)	N 10°28'21.14"	E 76°18'29.57"
BP(4)	N 10°28'21.12"	E 76°18'30.62"
BP(5)	N 10°28'16.63"	E 76°18'30.83"
BP(6)	N 10°28'17.11"	E 76°18'28.12"


INDEX	
	REVENUE SURVEY STONE
	SURVEY NO BOUNDARY
	PERMIT BOUNDARY
	DOCUMENT BOUNDARY
	MAIN ROAD
	SERVICE ROAD (7.5 M WIDTH ROAD)
	BUFFER ZONE 7.5 METRE WIDTH (0.2856 Hectare)
	MINING AREA (0.7094 Hectare)
	TOTAL PERMIT AREA (INCLUDING BUFFER AREA)
	EXISTING QUARRY (0.3102 Hectare)

DETAILS OF PROPERTY							
PLAN MARK	DOC.NO.	SY.NO.	TOTAL LAND AREA	BUFFER ZONE AREA	MINING AREA	TOTAL PERMIT AREA	NAME OF OWNER
1	2745/04	127/P	2.0235 H	0.2856 H	0.7094 H	0.9950 H	ILANJIKKAL THOMAS ,PRINCE THOMAS SIRIL THOMAS & JIS THOMAS


G.F. remitted as per receipt
no., 05116/06 dt. 7.11.16.


Submit before The Mining and Geology Department/DEIAA


PLATES NO: 1

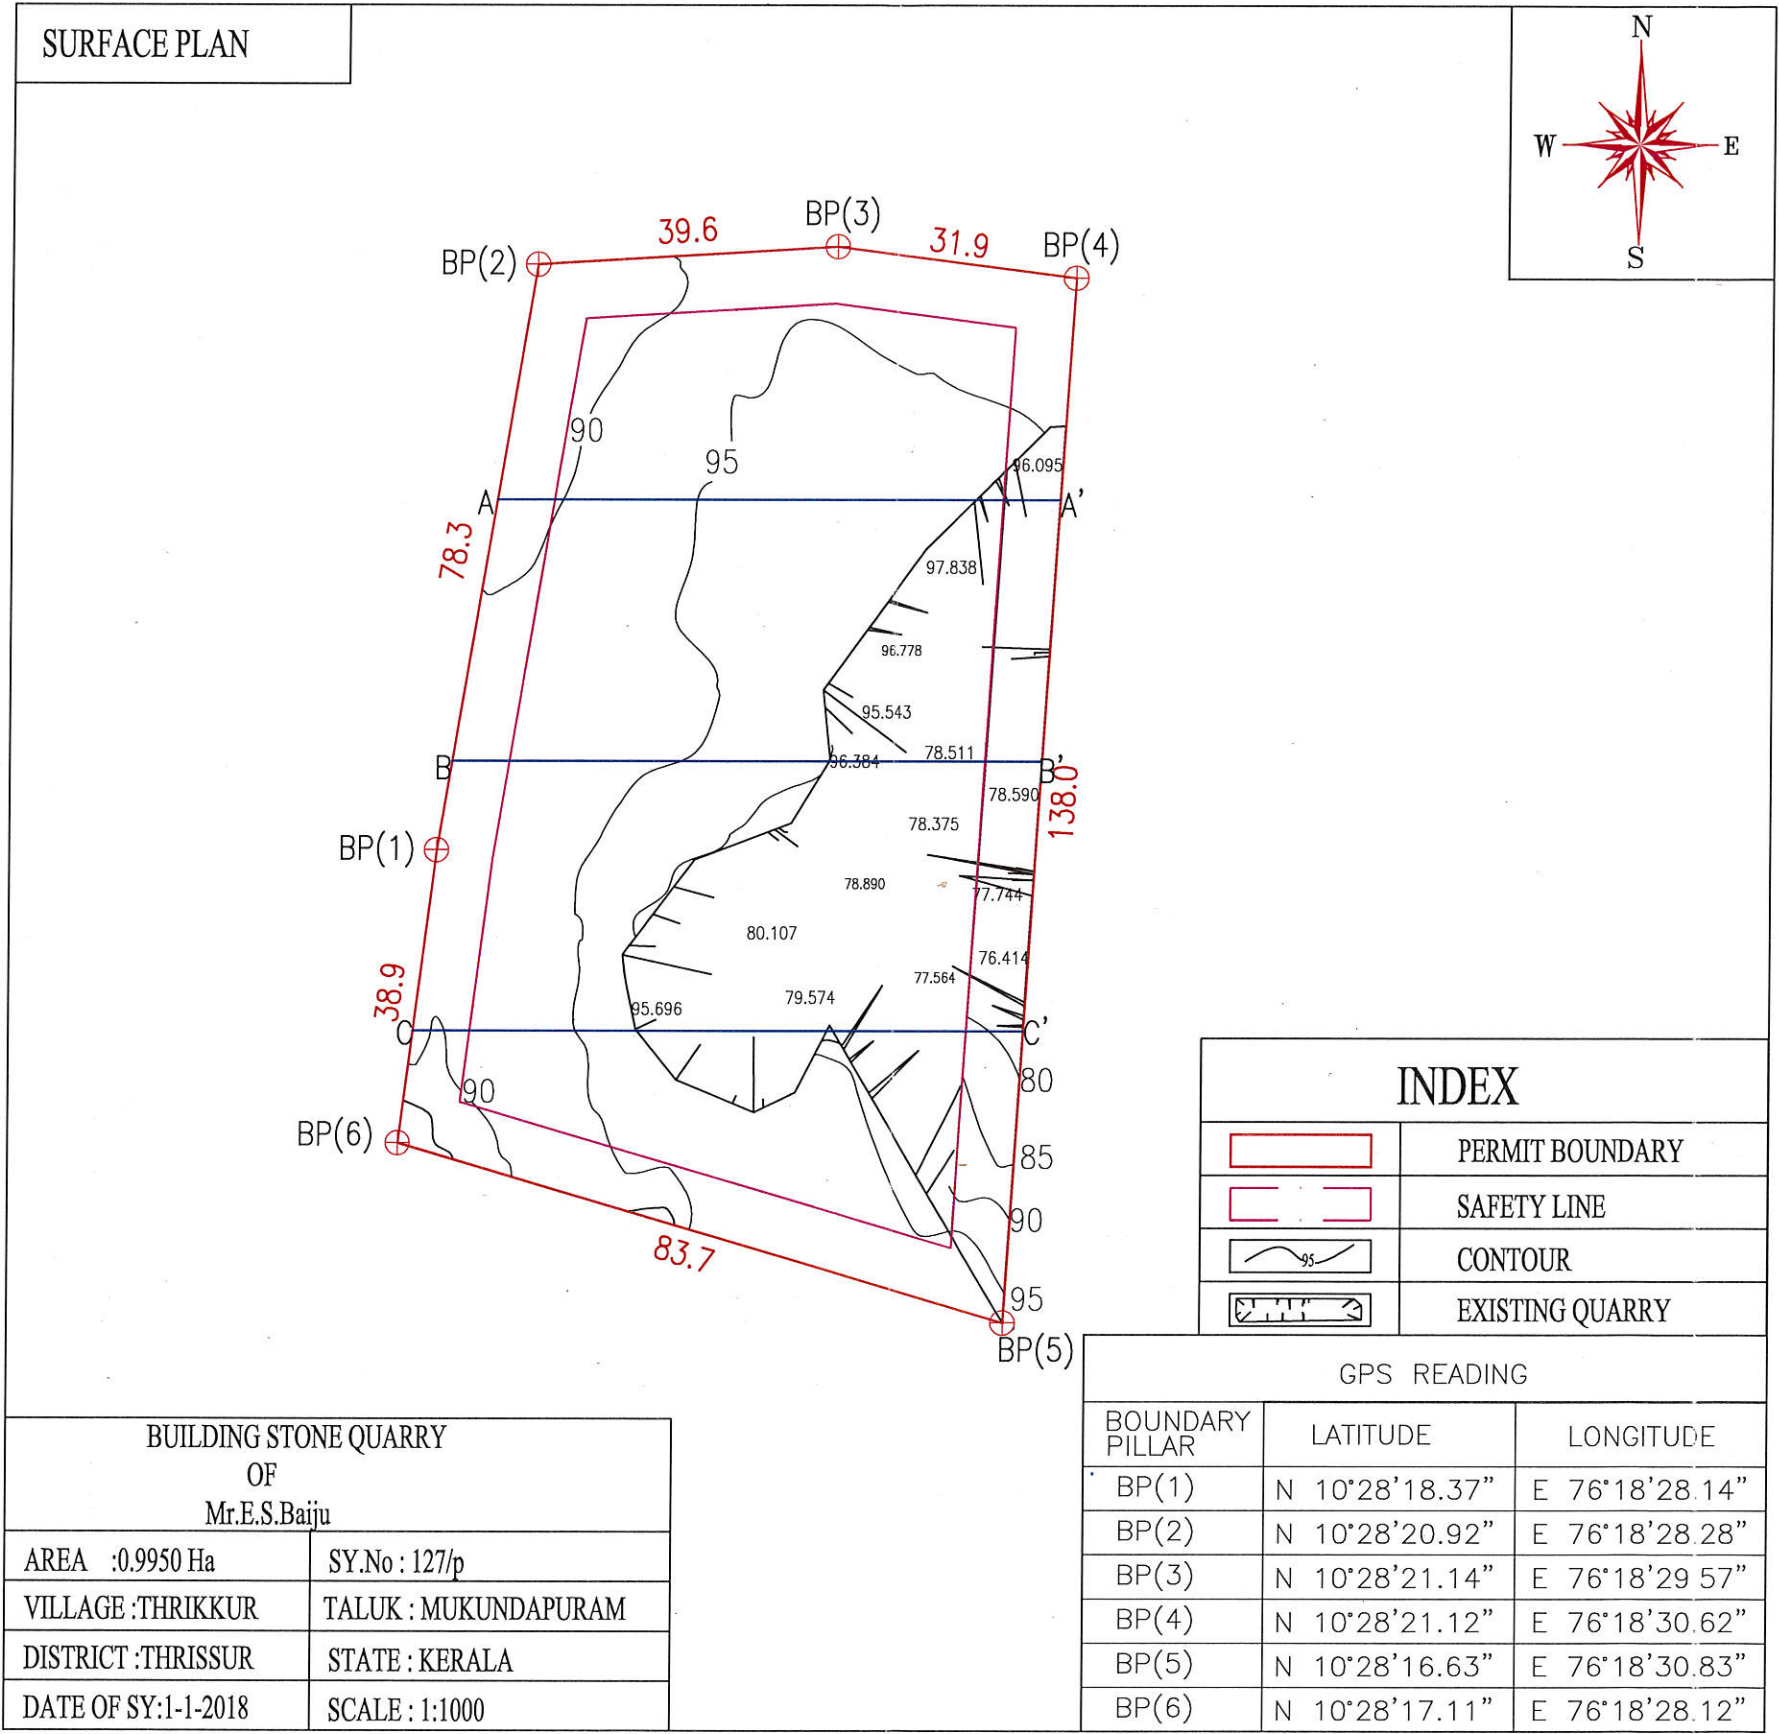


NAZAR AHAMED K.V
MANAGING DIRECTOR
N SQUARE MINING & ENVIRONMENTAL
SOLUTIONS LLP.
RQP NO: DMG/KERALA/RQP/7/2016.

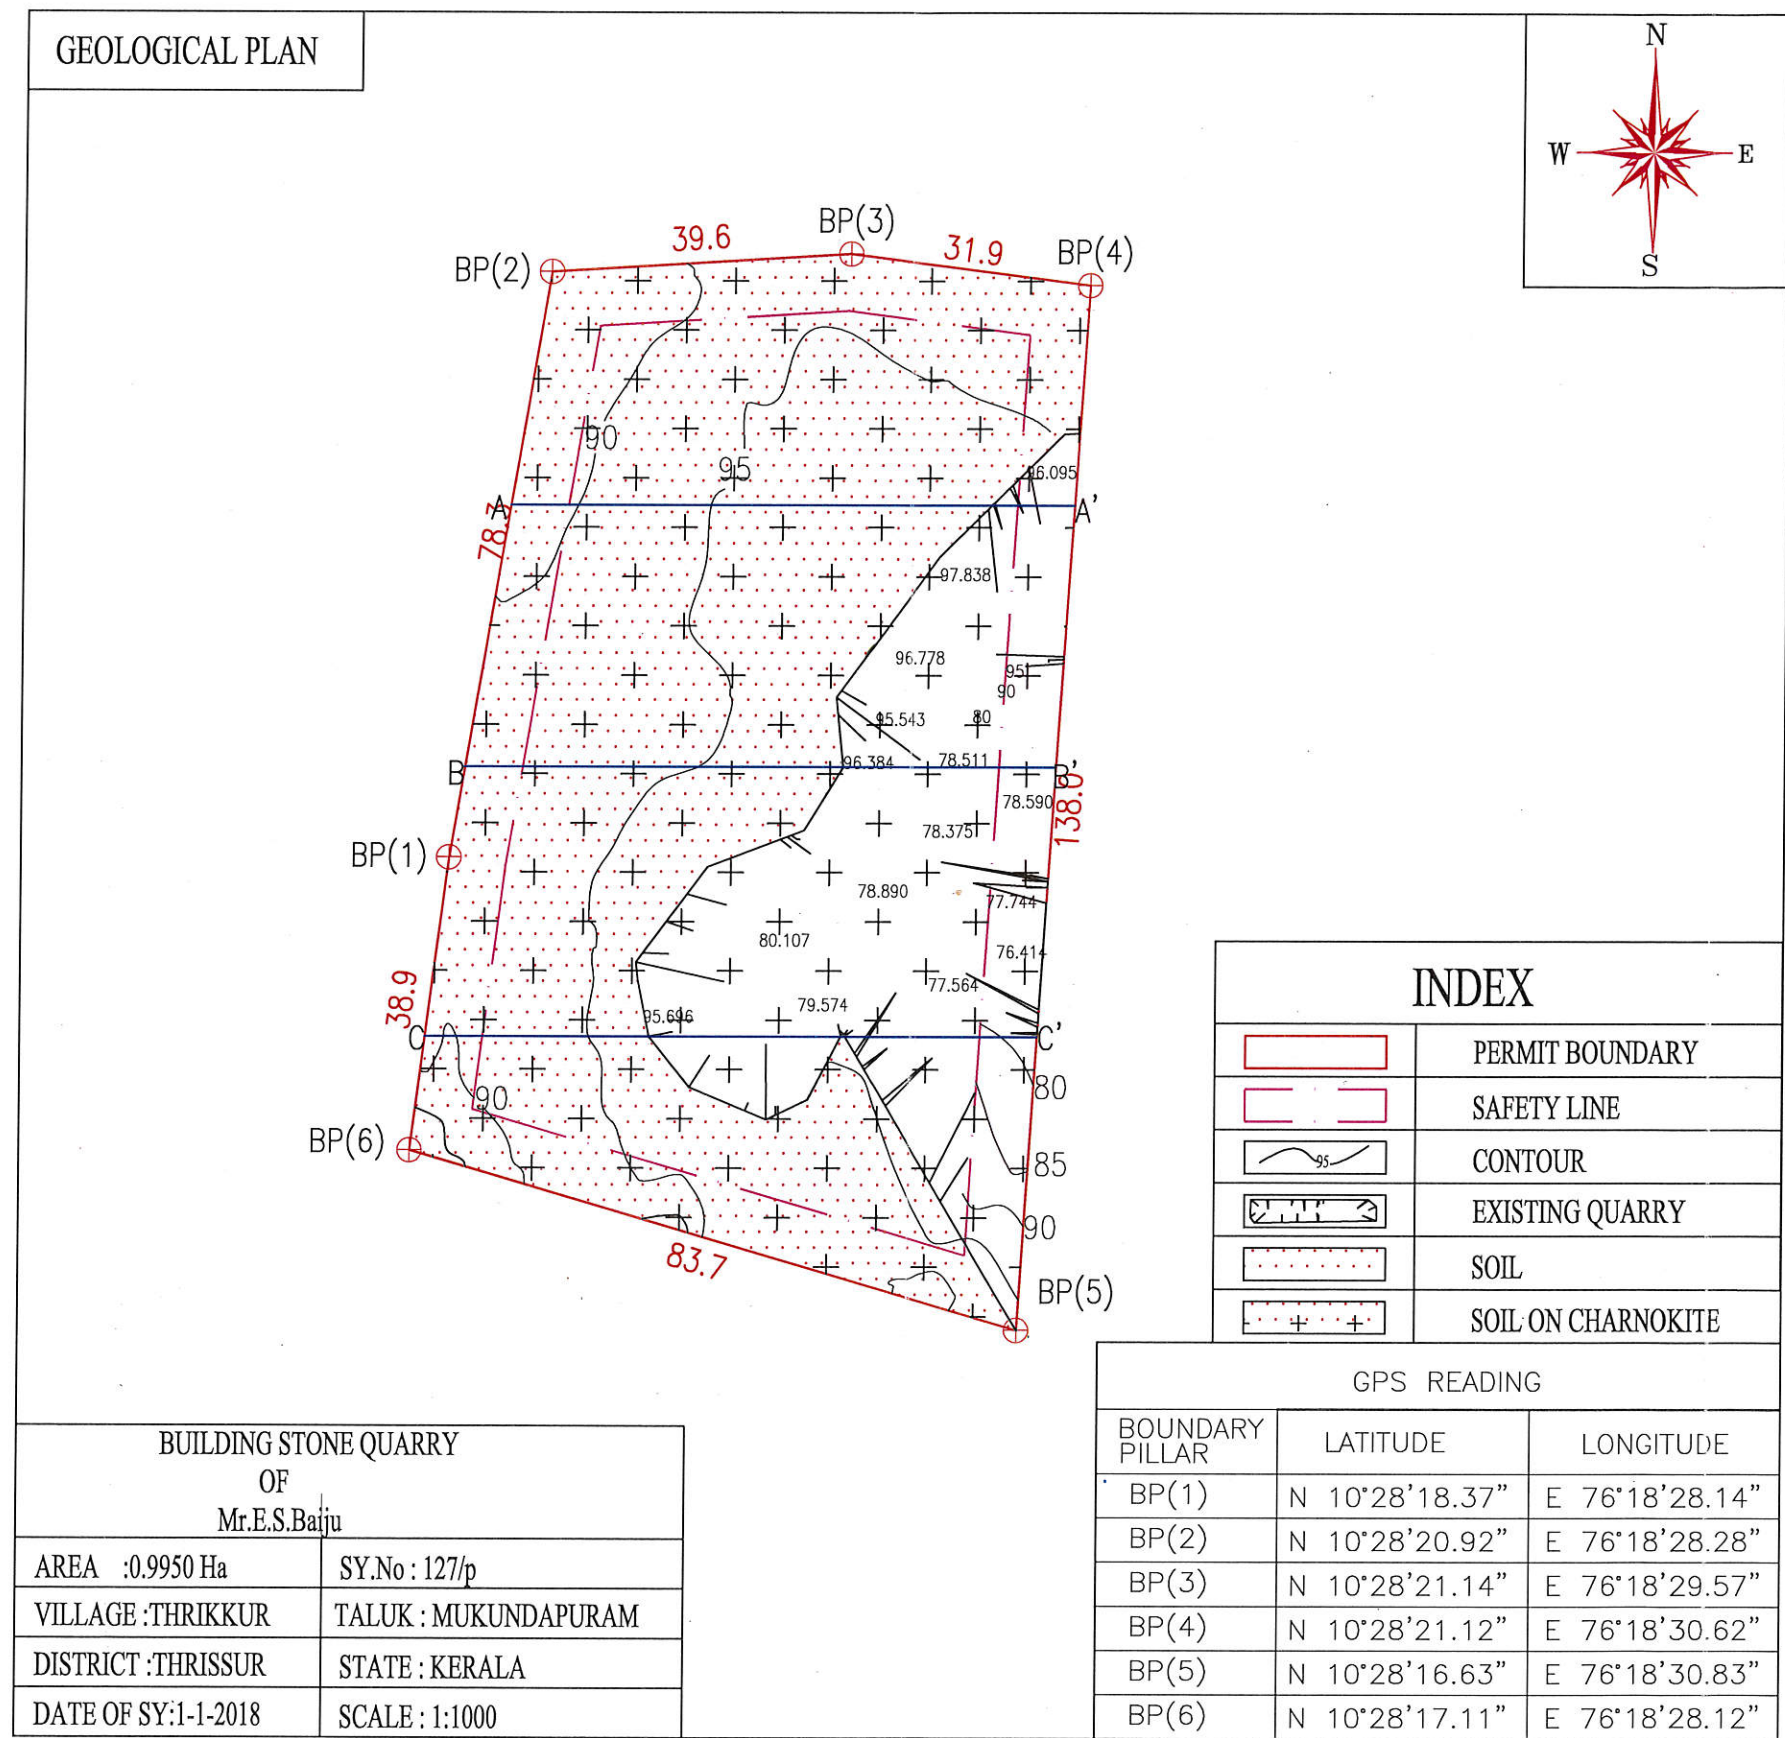

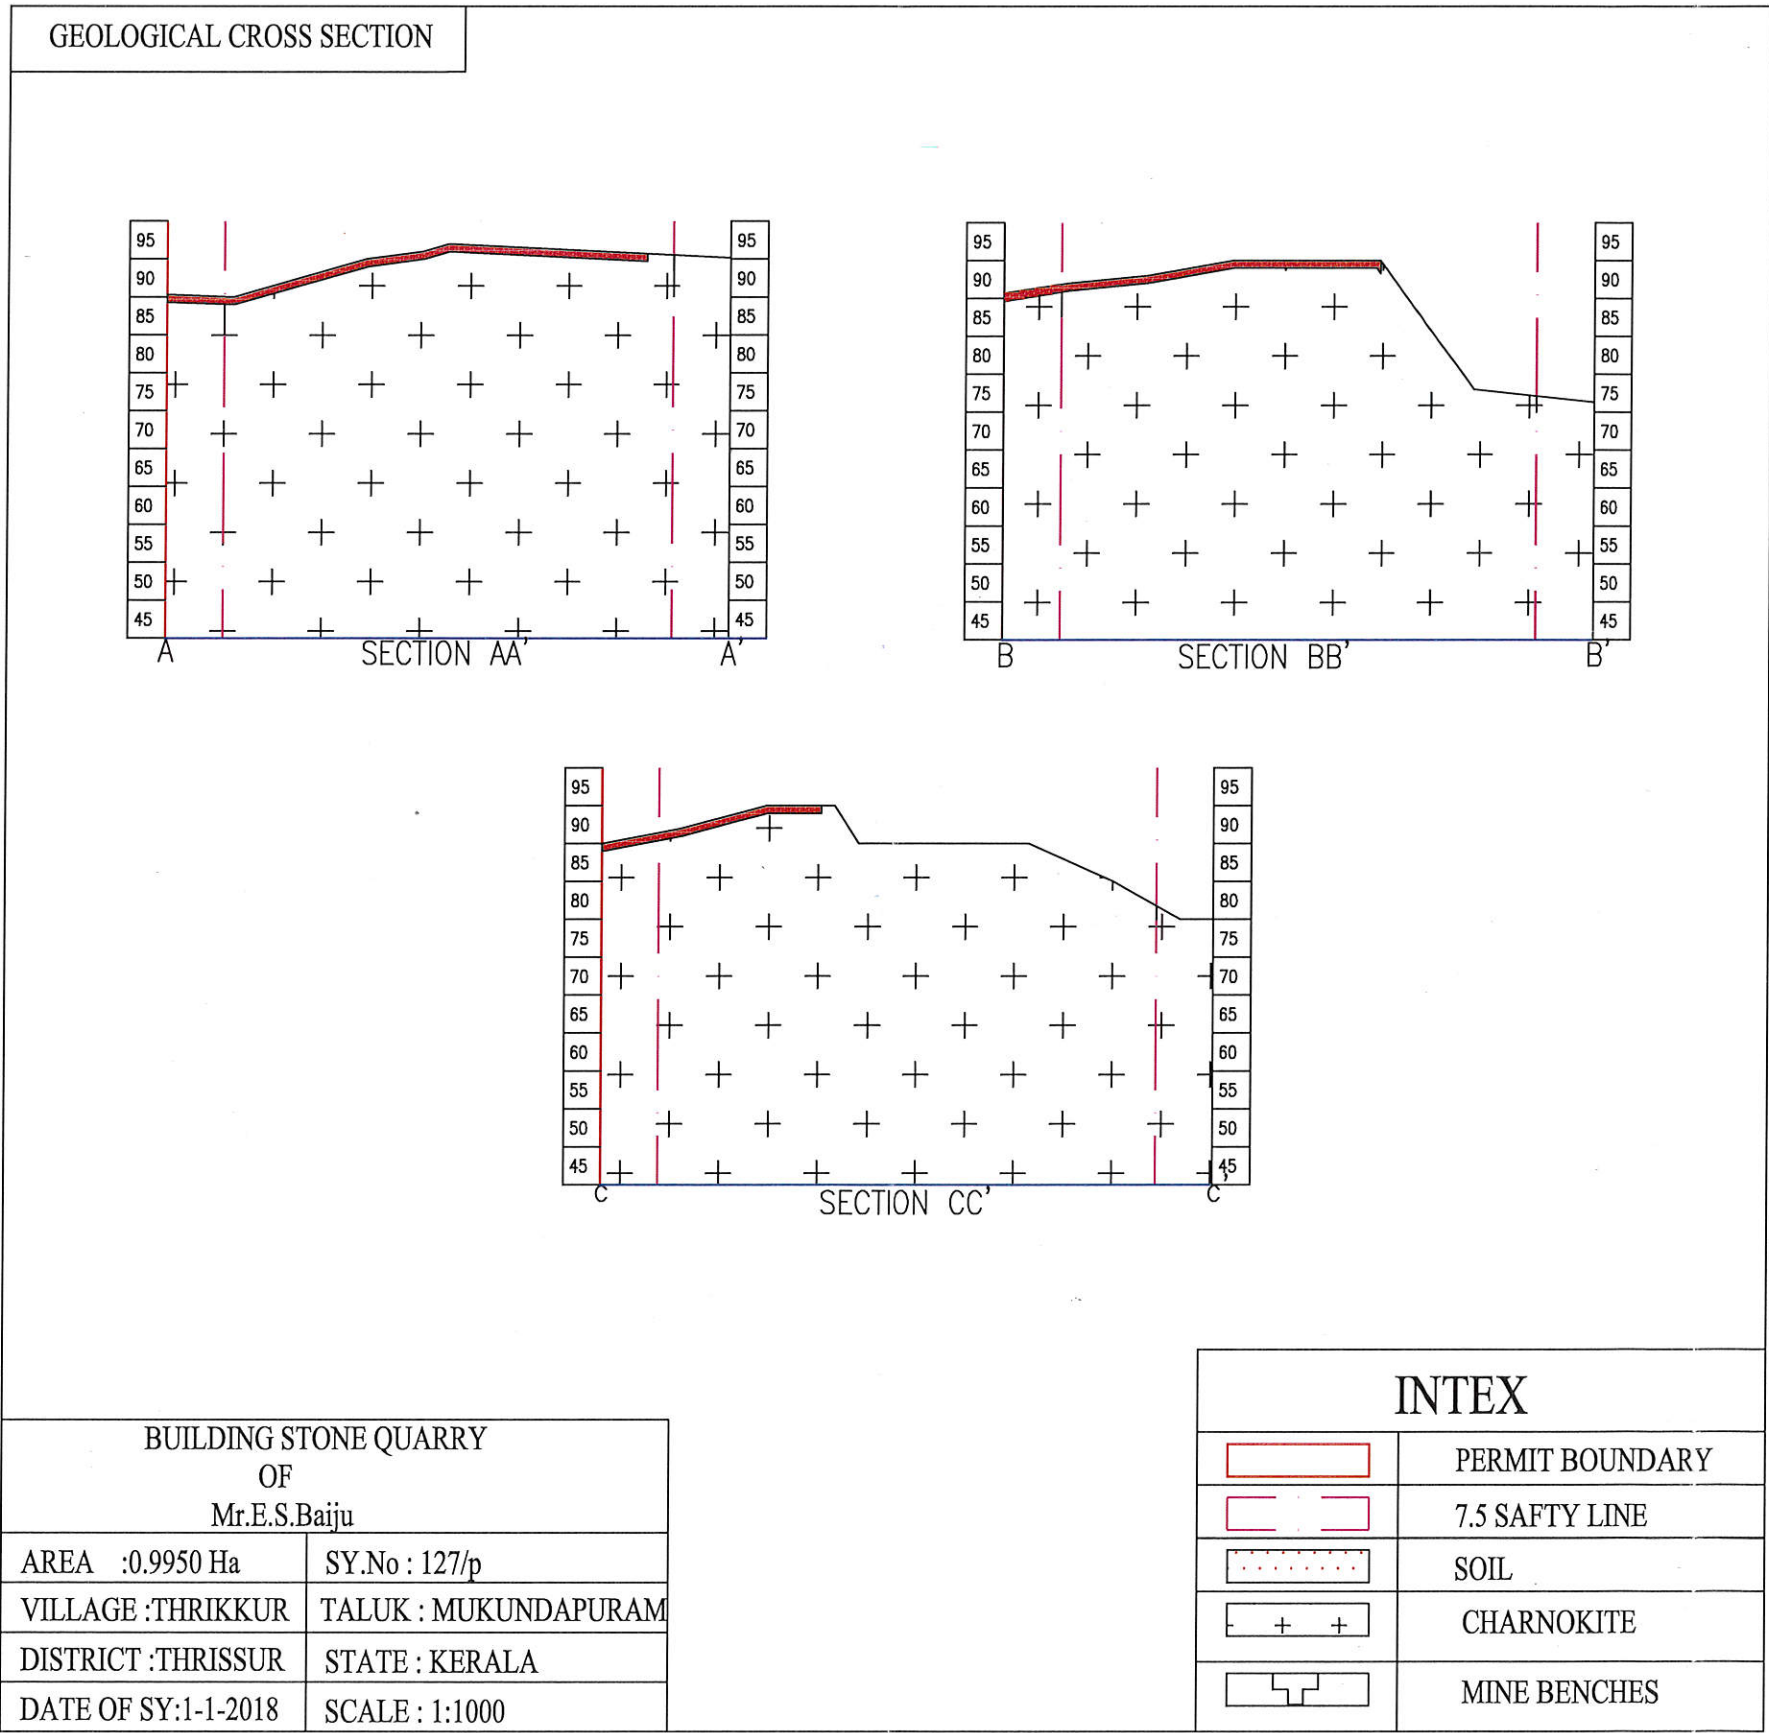

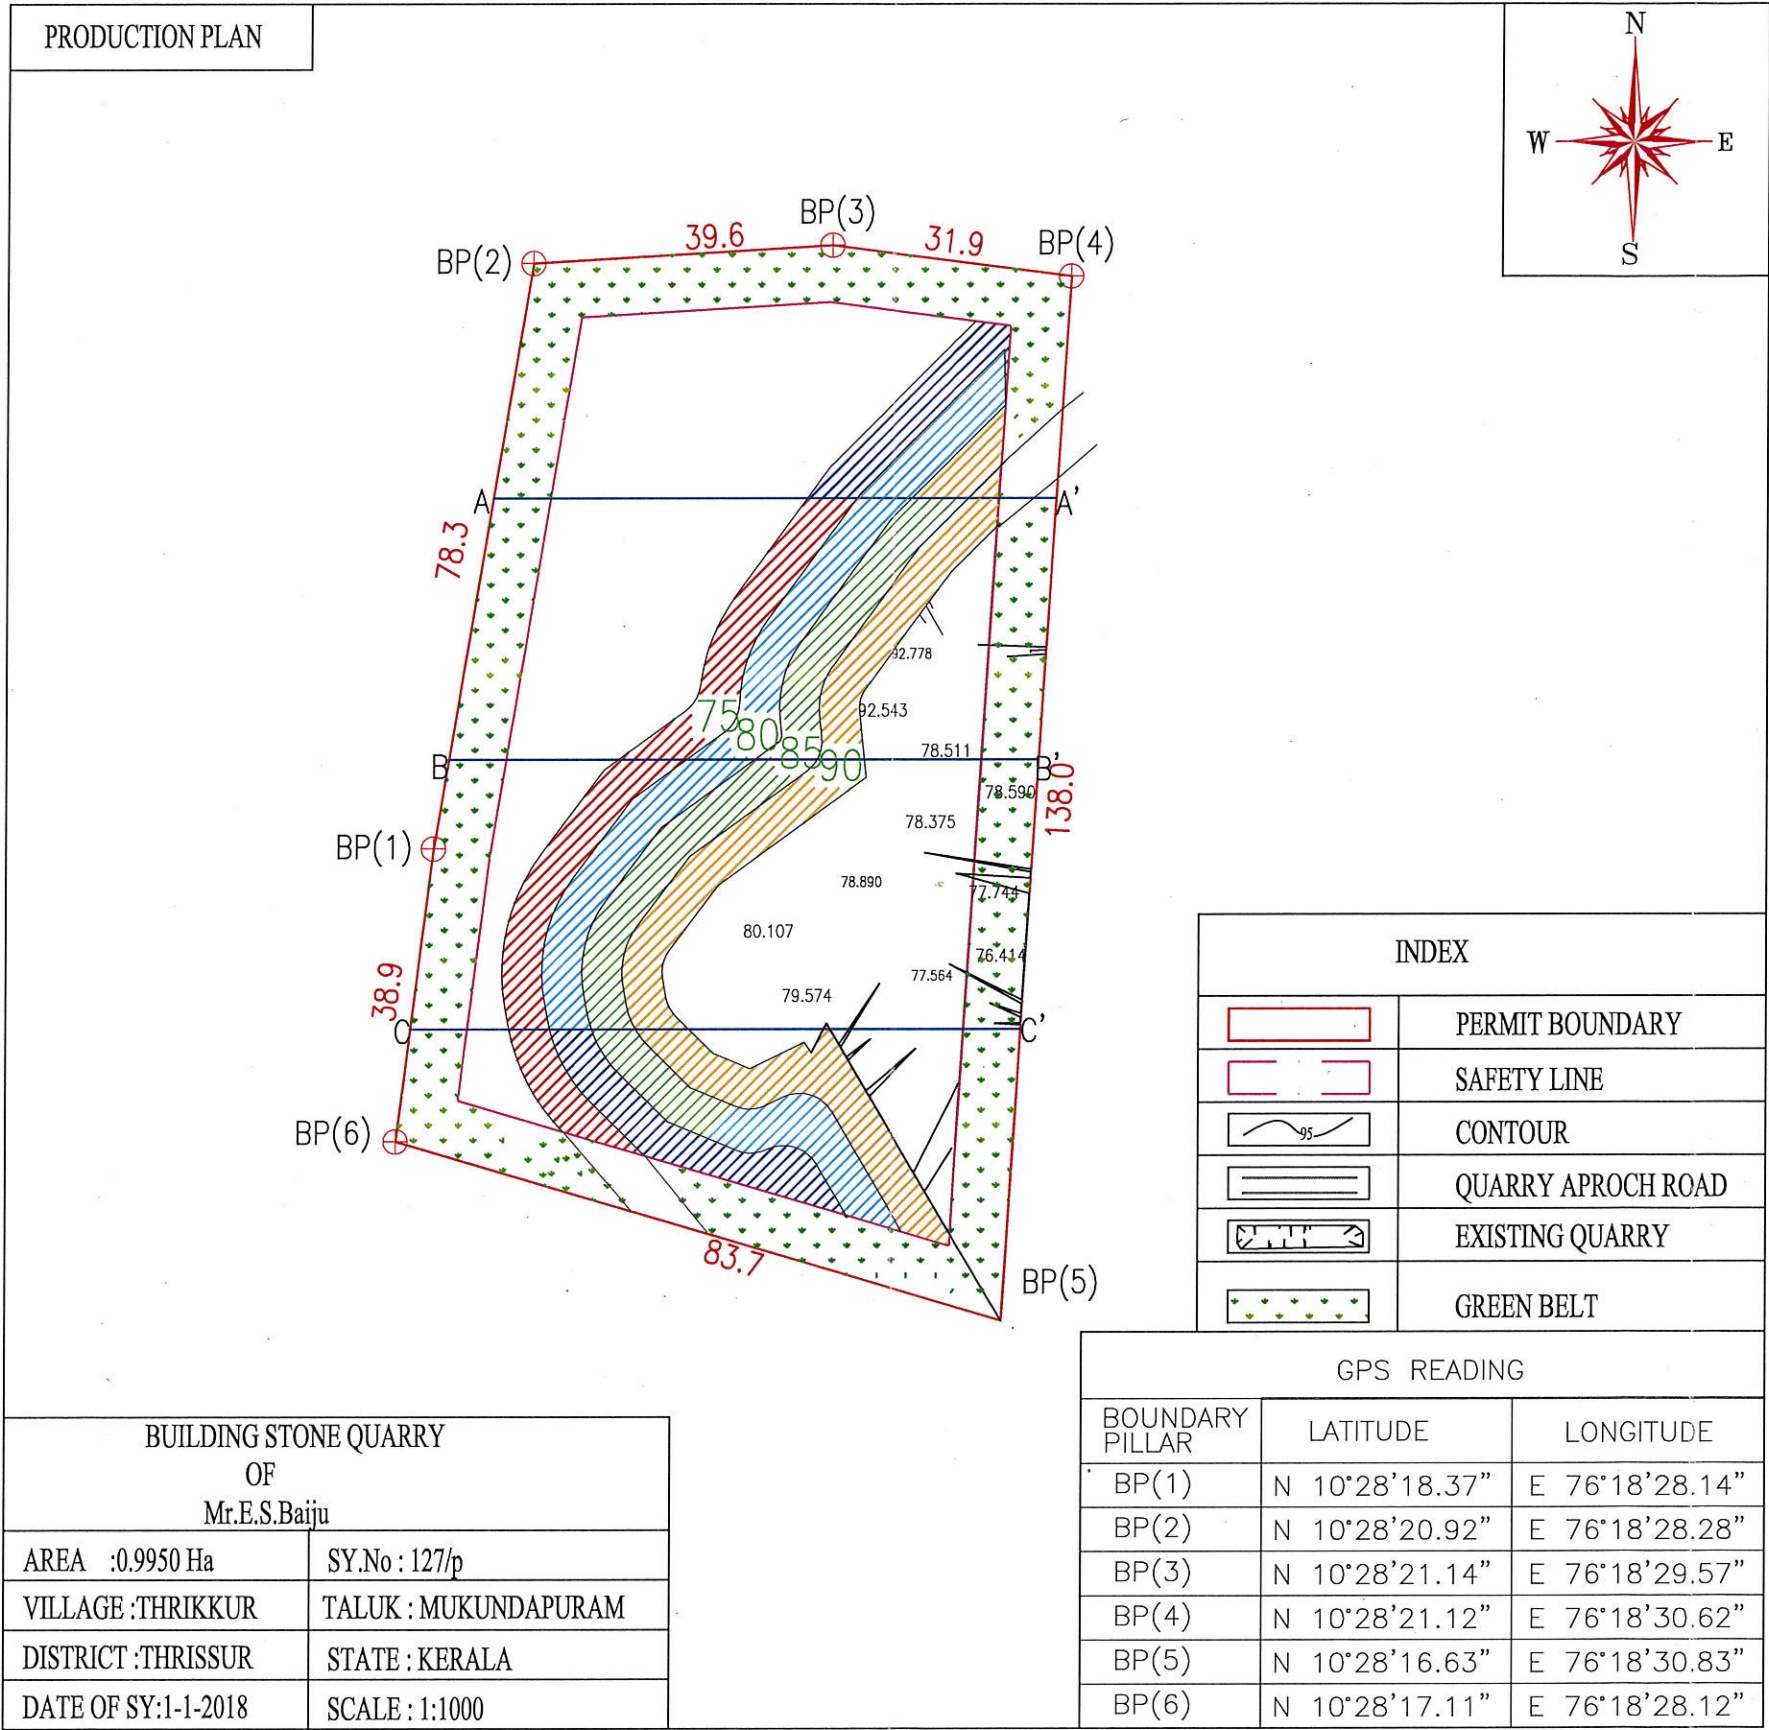


Handwritten signature

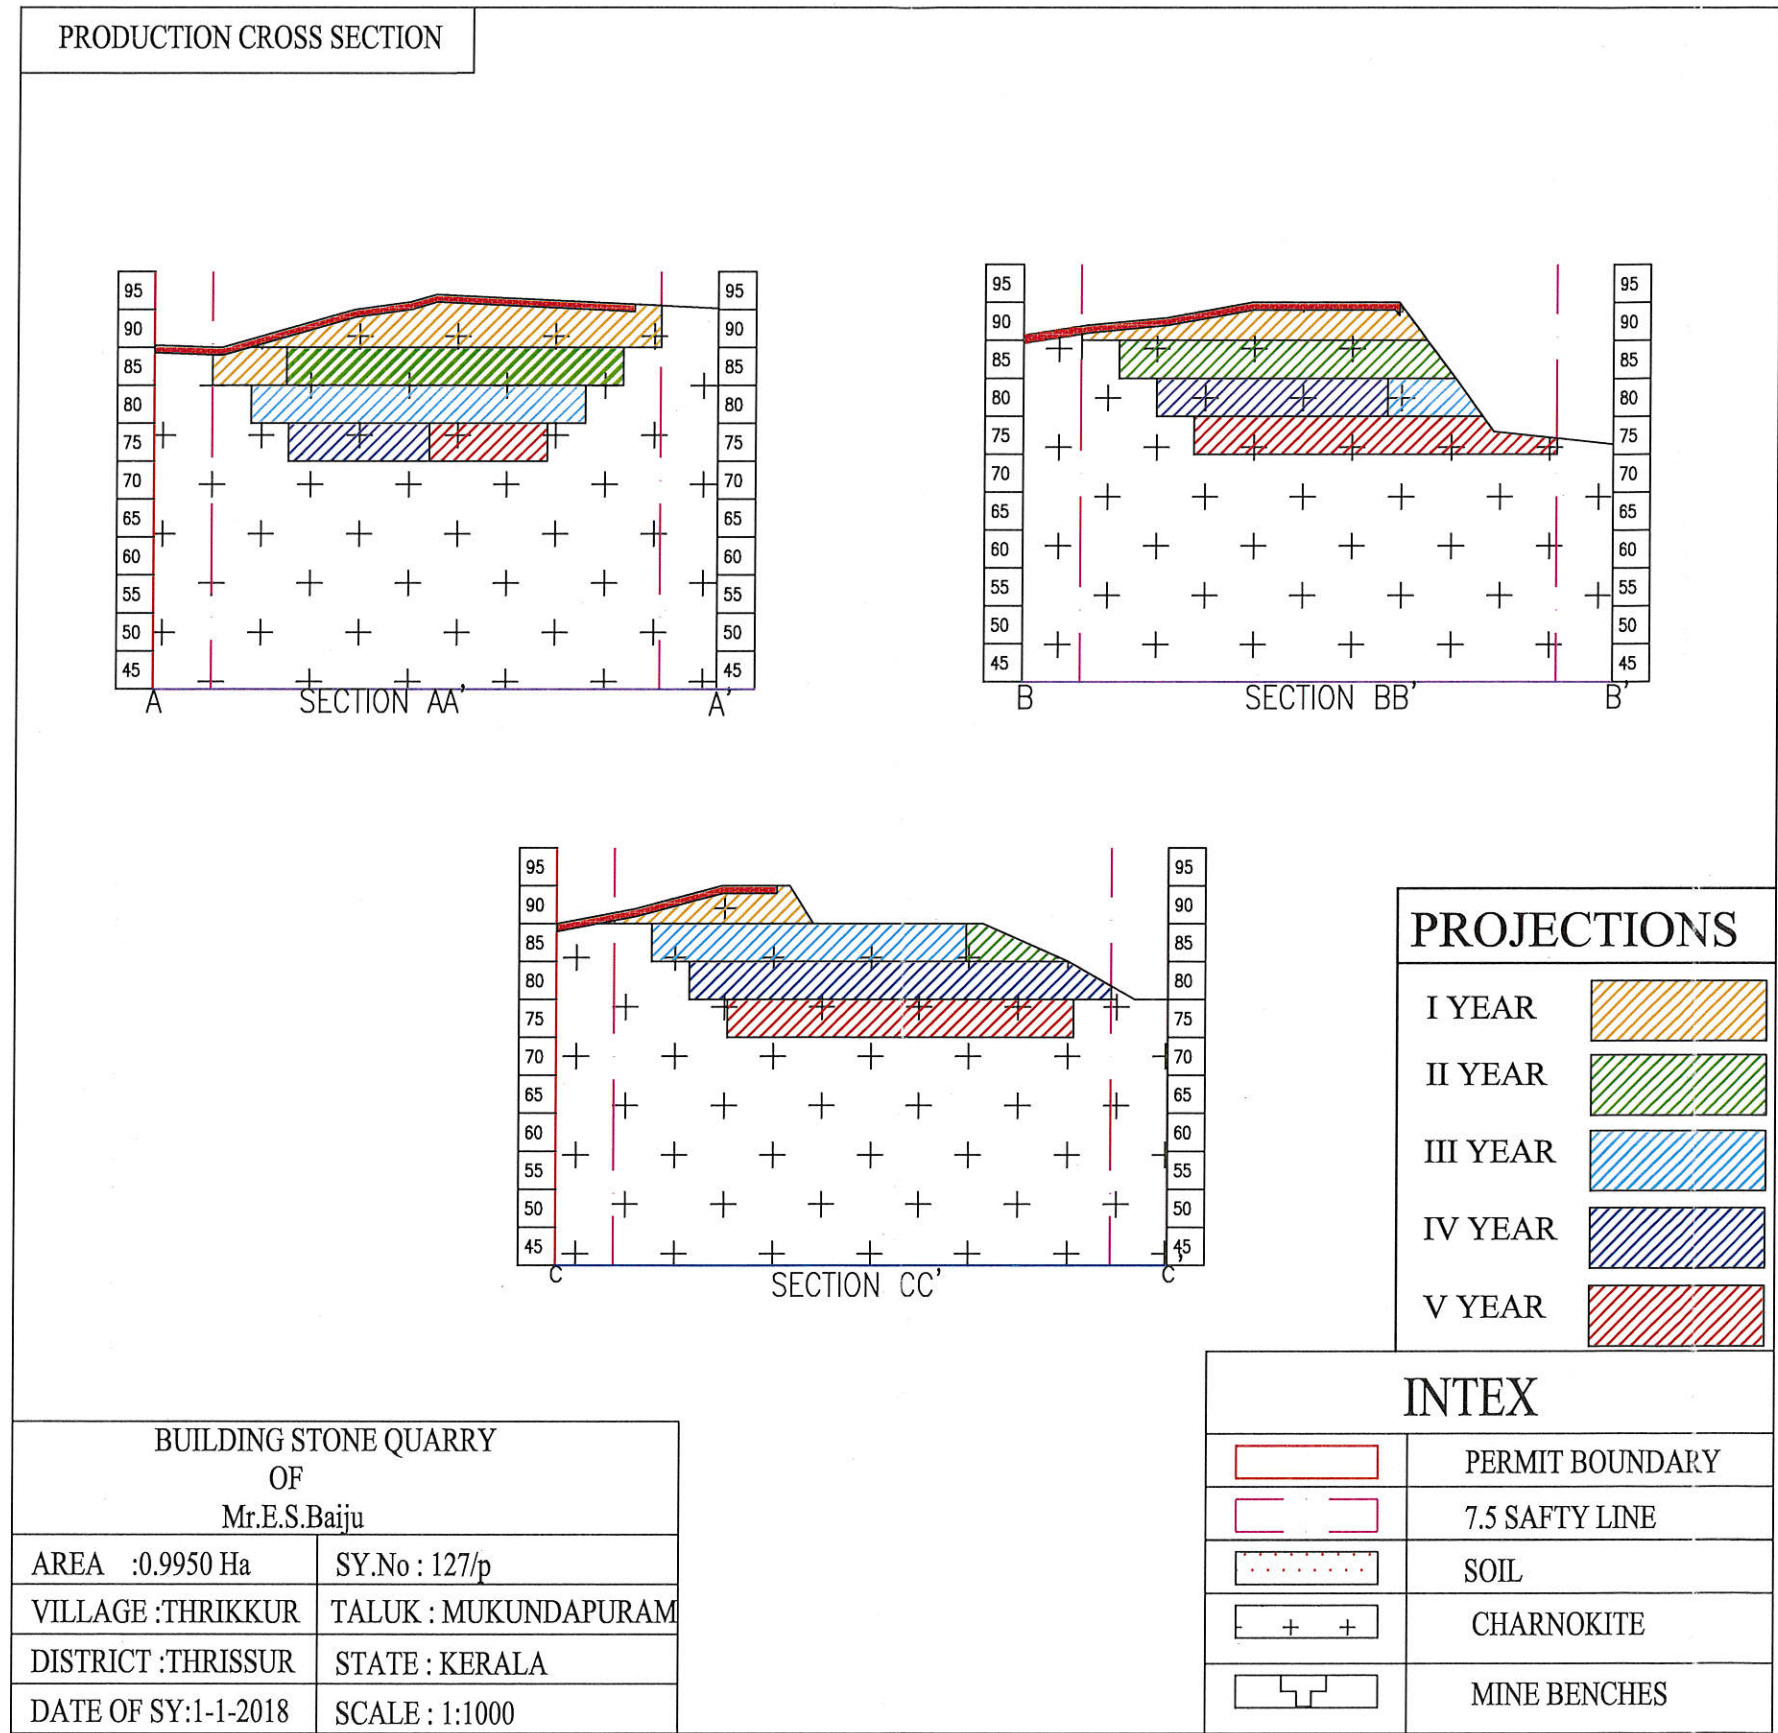




Handwritten signature

NAZAR AHAMED K V
MANAGING DIRECTOR
N SQUARE MINING & ENVIRONMENTAL
SOLUTIONS LLP.
RQP NO: DMG/KERALA/RQP/7/2016.



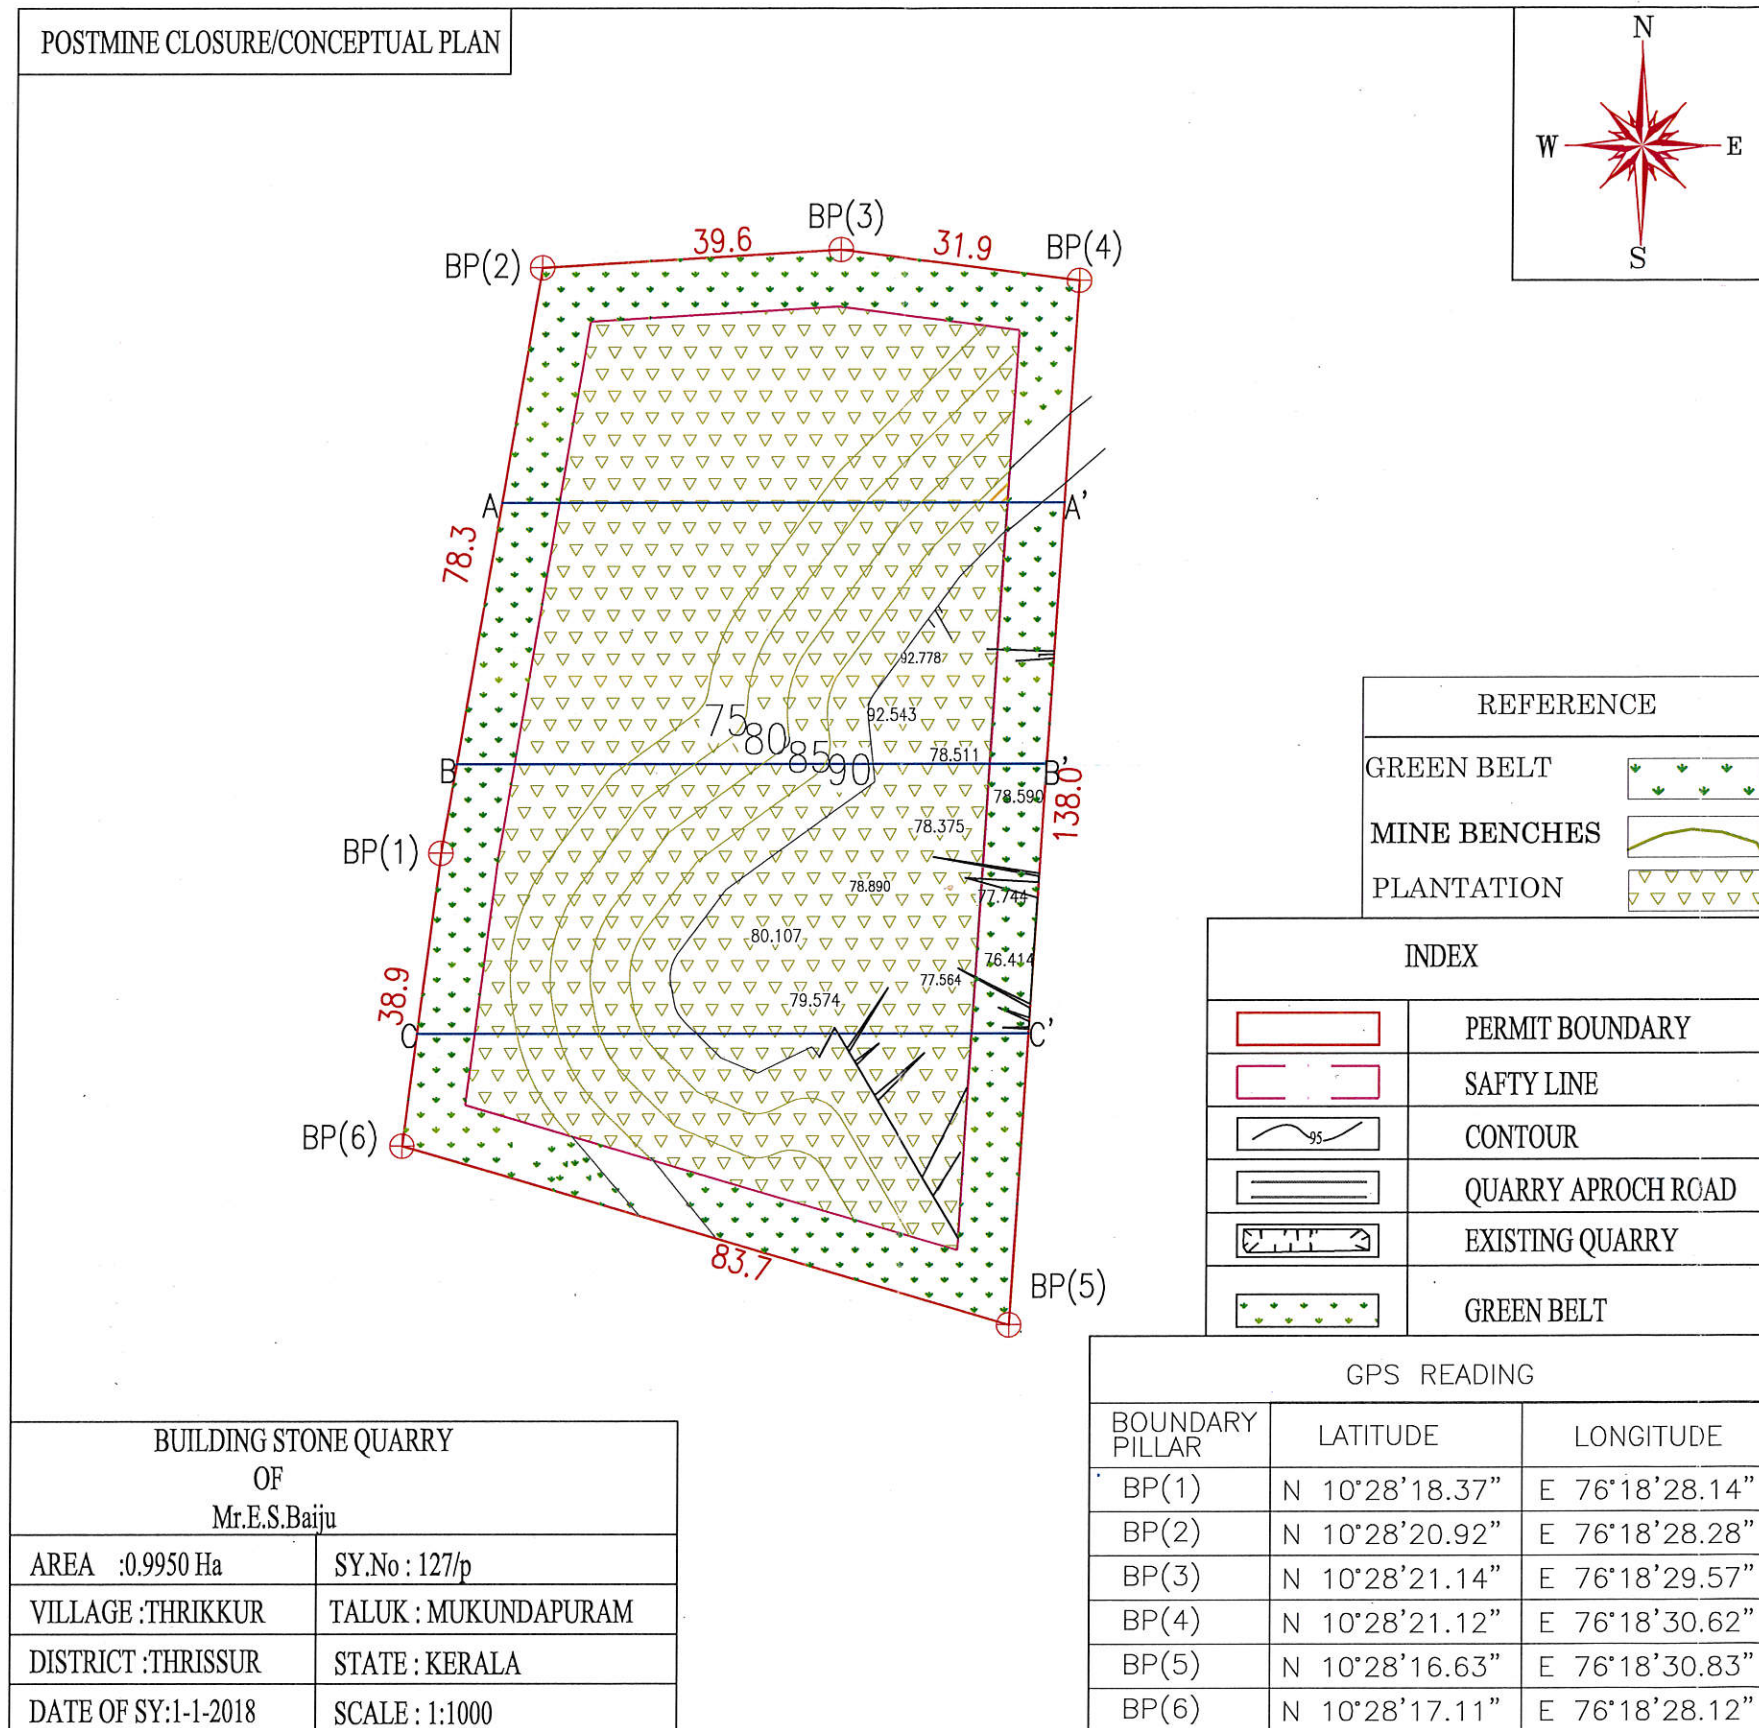


Handwritten signature

CONCEPTUAL SECTION

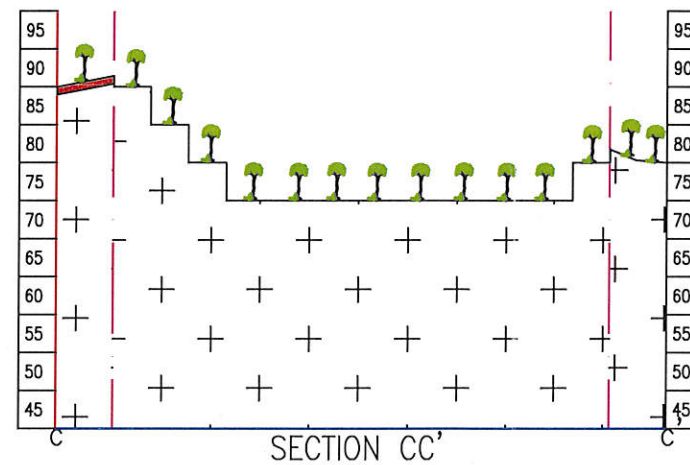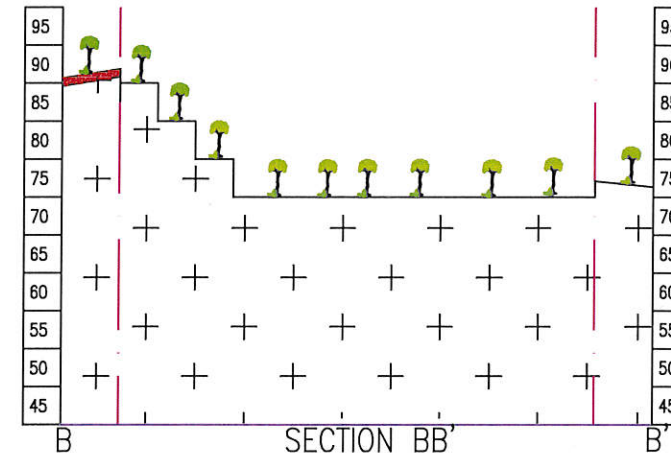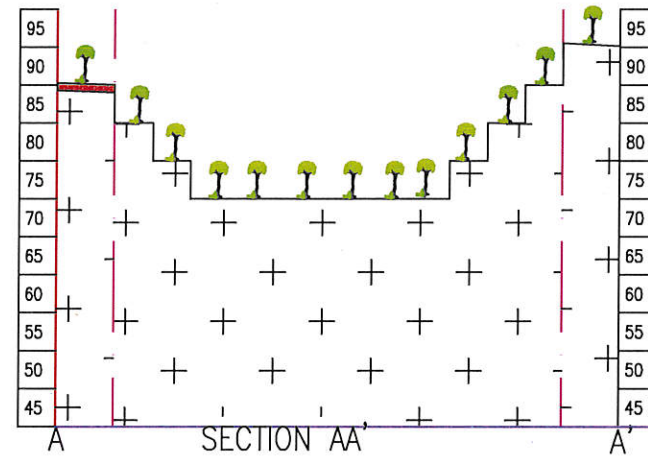

BUILDING STONE QUARRY OF Mr.E.S.Baiju	
AREA :0.9950 Ha	SY.No : 127/p
VILLAGE :THRIKKUR	TALUK : MUKUNDAPURAM
DISTRICT :THRISSUR	STATE : KERALA
DATE OF SY:1-1-2018	SCALE : 1:1000

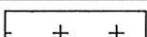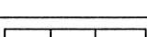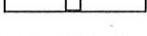INTEX	
	PERMIT BOUNDARY
	7.5 SAFTY LINE
	SOIL
	CHARNOKITE
	MINE BENCHES
	PLANTATION





Ans 7

NAZAR AHAMED K.V
MANAGING DIRECTOR
N SQUARE MINING & ENVIRONMENTAL
SOLUTIONS LLP.
RQP NO: DMG/KERALA/RQP/772046

ENVIRONMENT PLAN OF Mr.E.S BAIJU

PLATES NO: 9

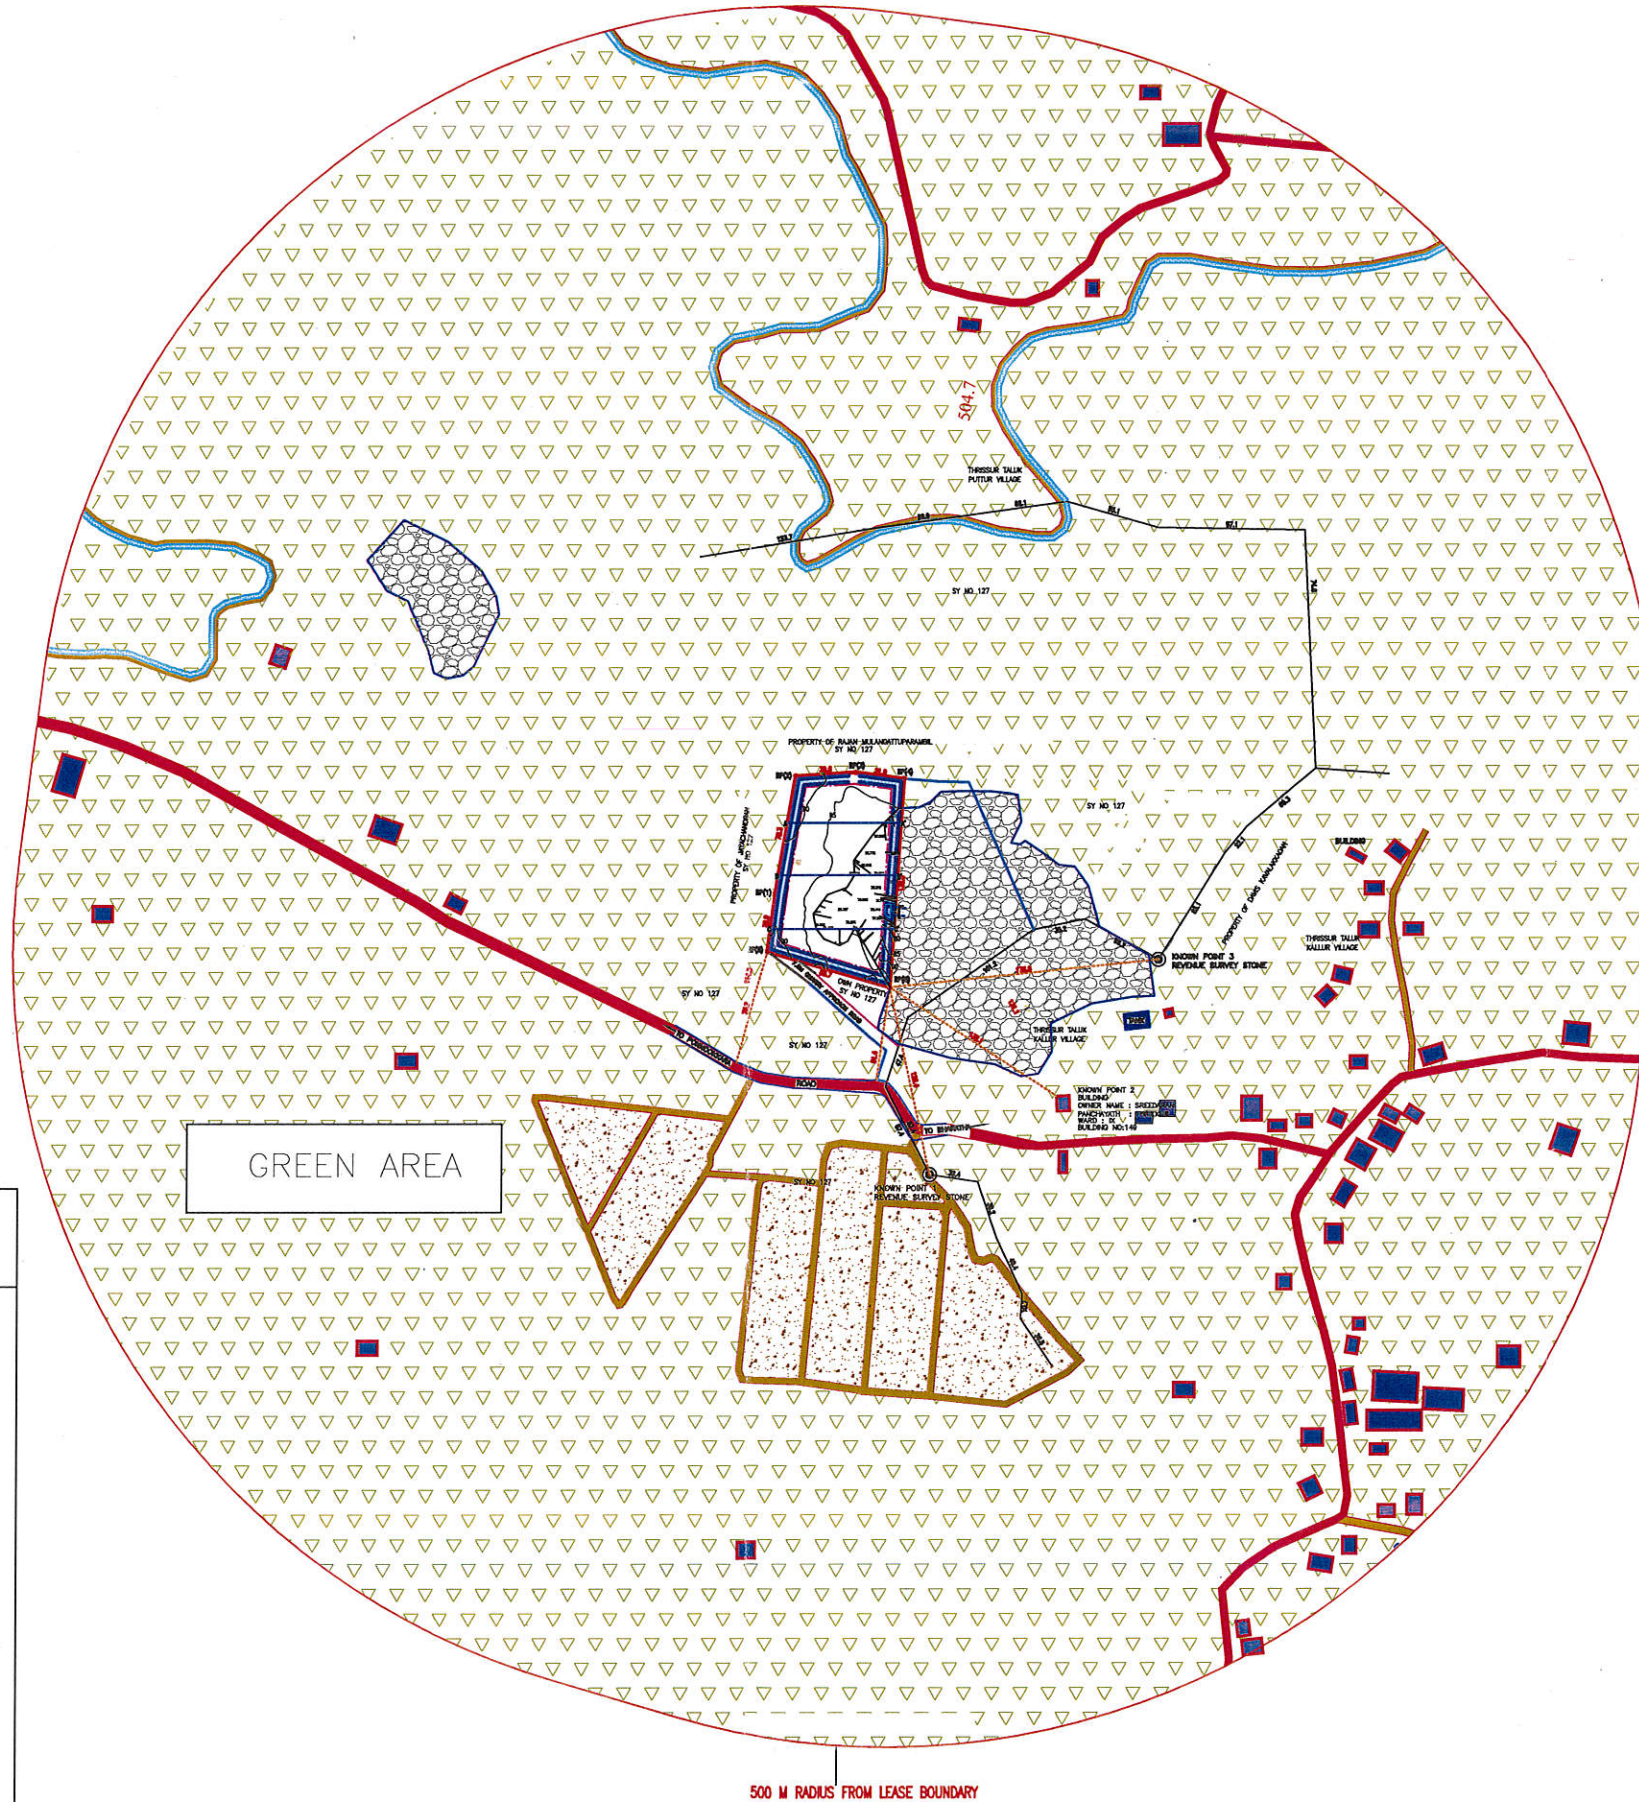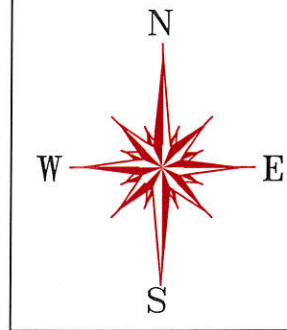

LEGEND


- PRIVATE ROAD
- PUBLIC ROAD
- QUARRY
- GREEN AREA
- OPEN LAND
- CANAL
- LEASE BOUNDARY
- BUFFER ZONE
- MINED AREA
- HOUSES/BUILDINGS
- GARLAND DRAIN WATER FLOW
- SETTING POND WITH RETENTION WALL
- CHECK DAM



Handwritten signature

NAZAR AHAMED K.V
MANAGING DIRECTOR
N SQUARE MINING & ENVIRONMENTAL
SOLUTIONS LLP.

SCALE: 1:5000 DMG/KERALA/RQP/7/2016.

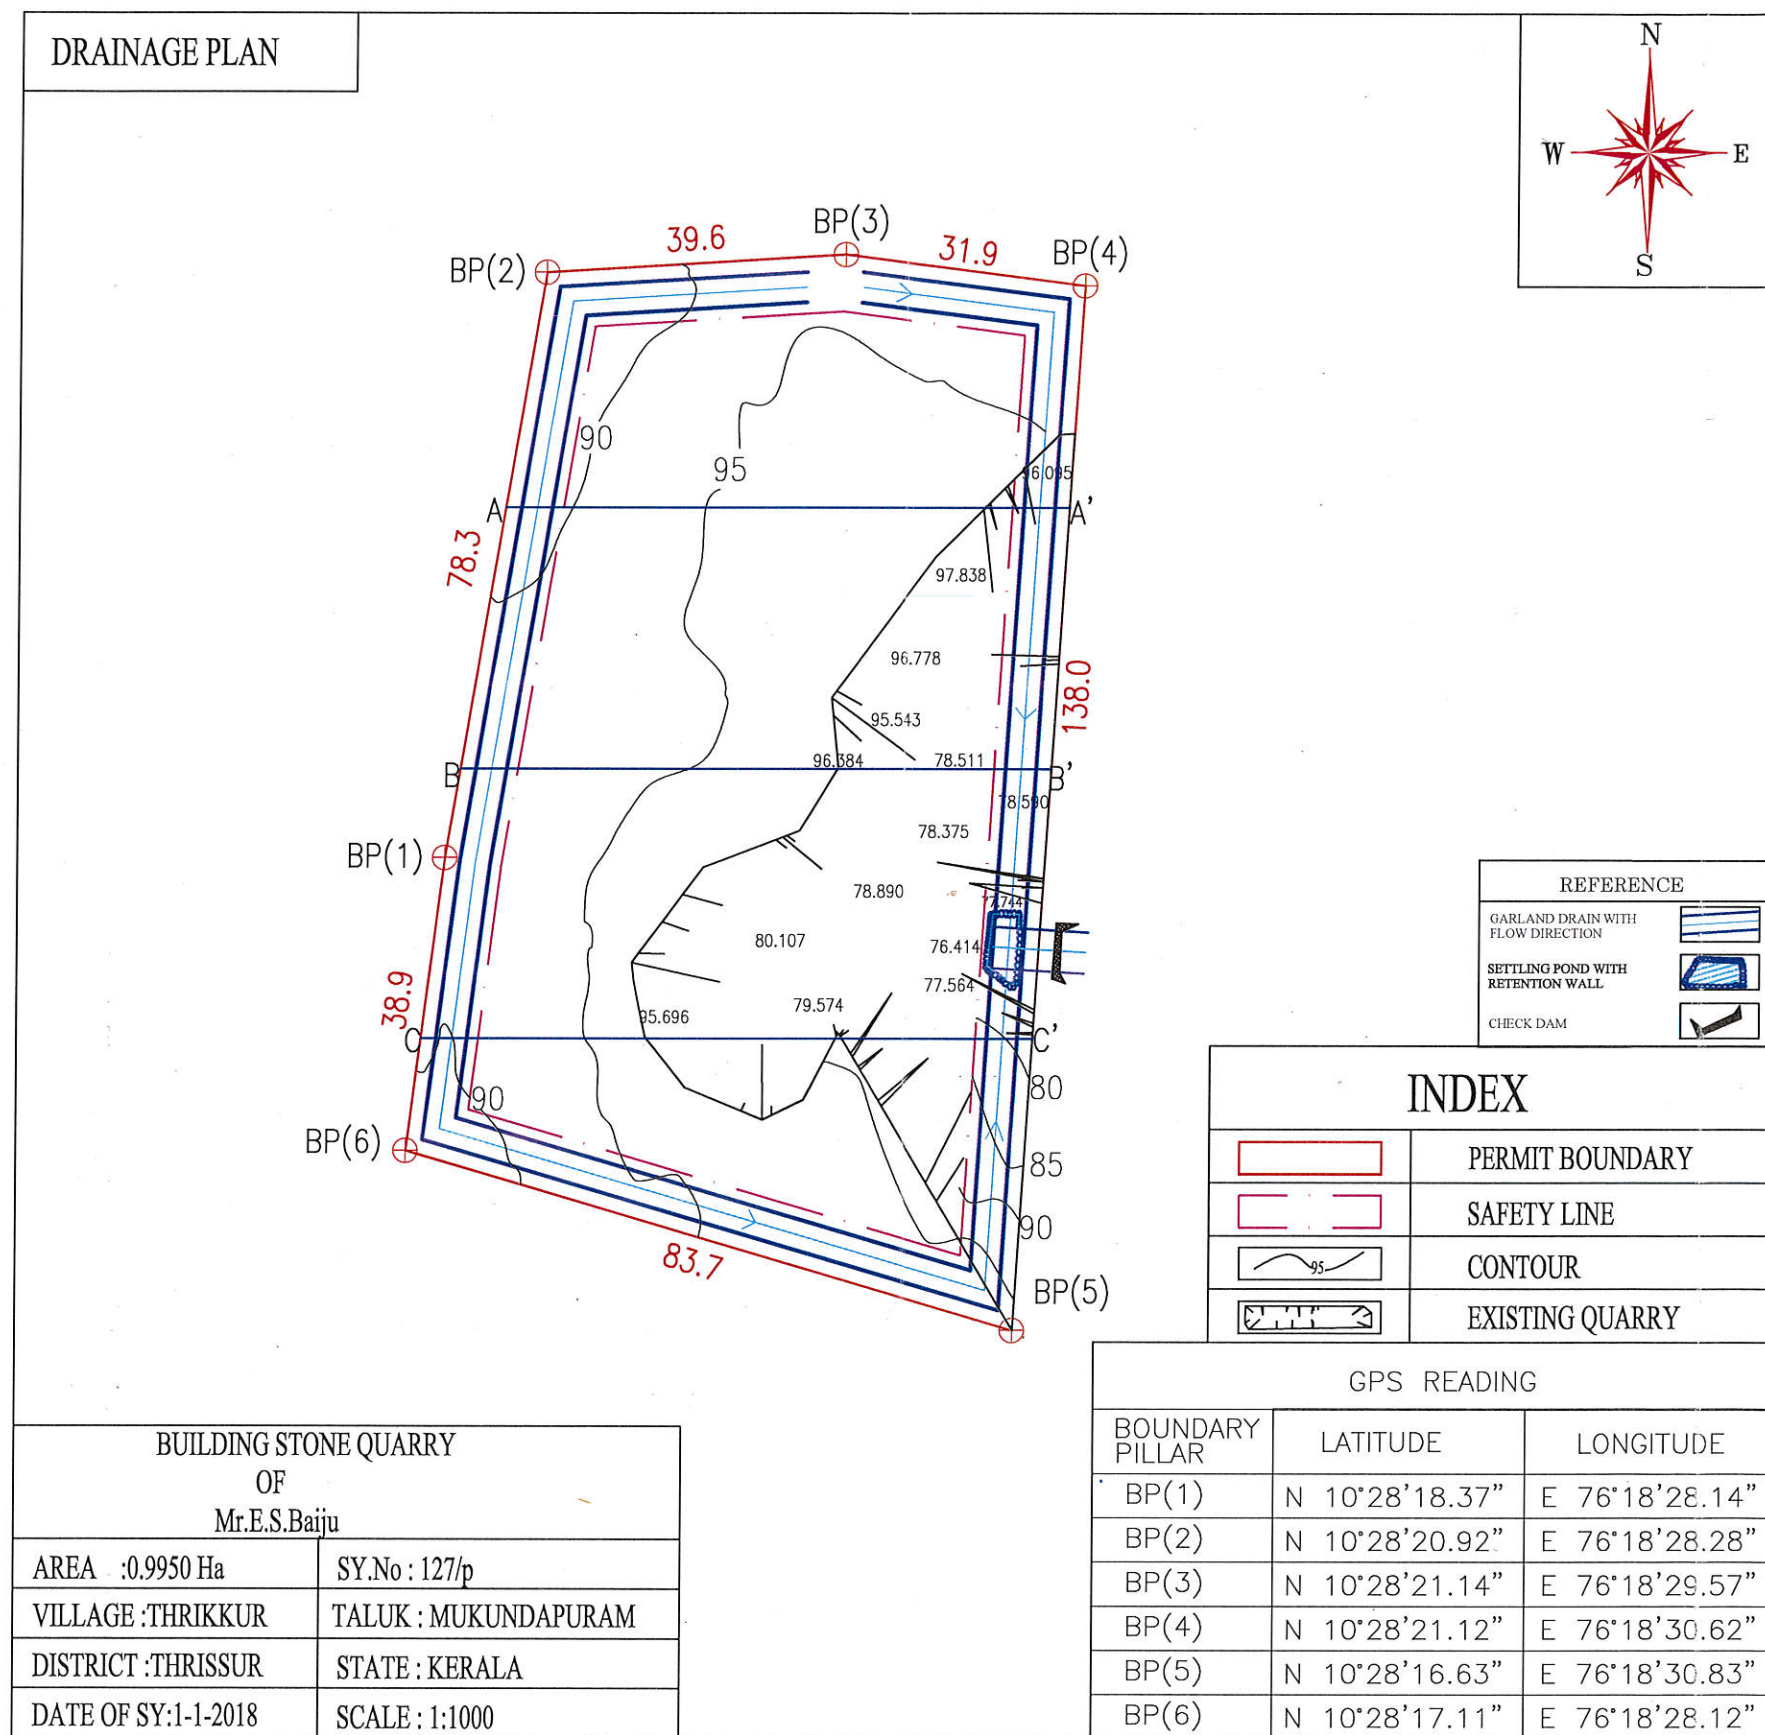

Handwritten signature