
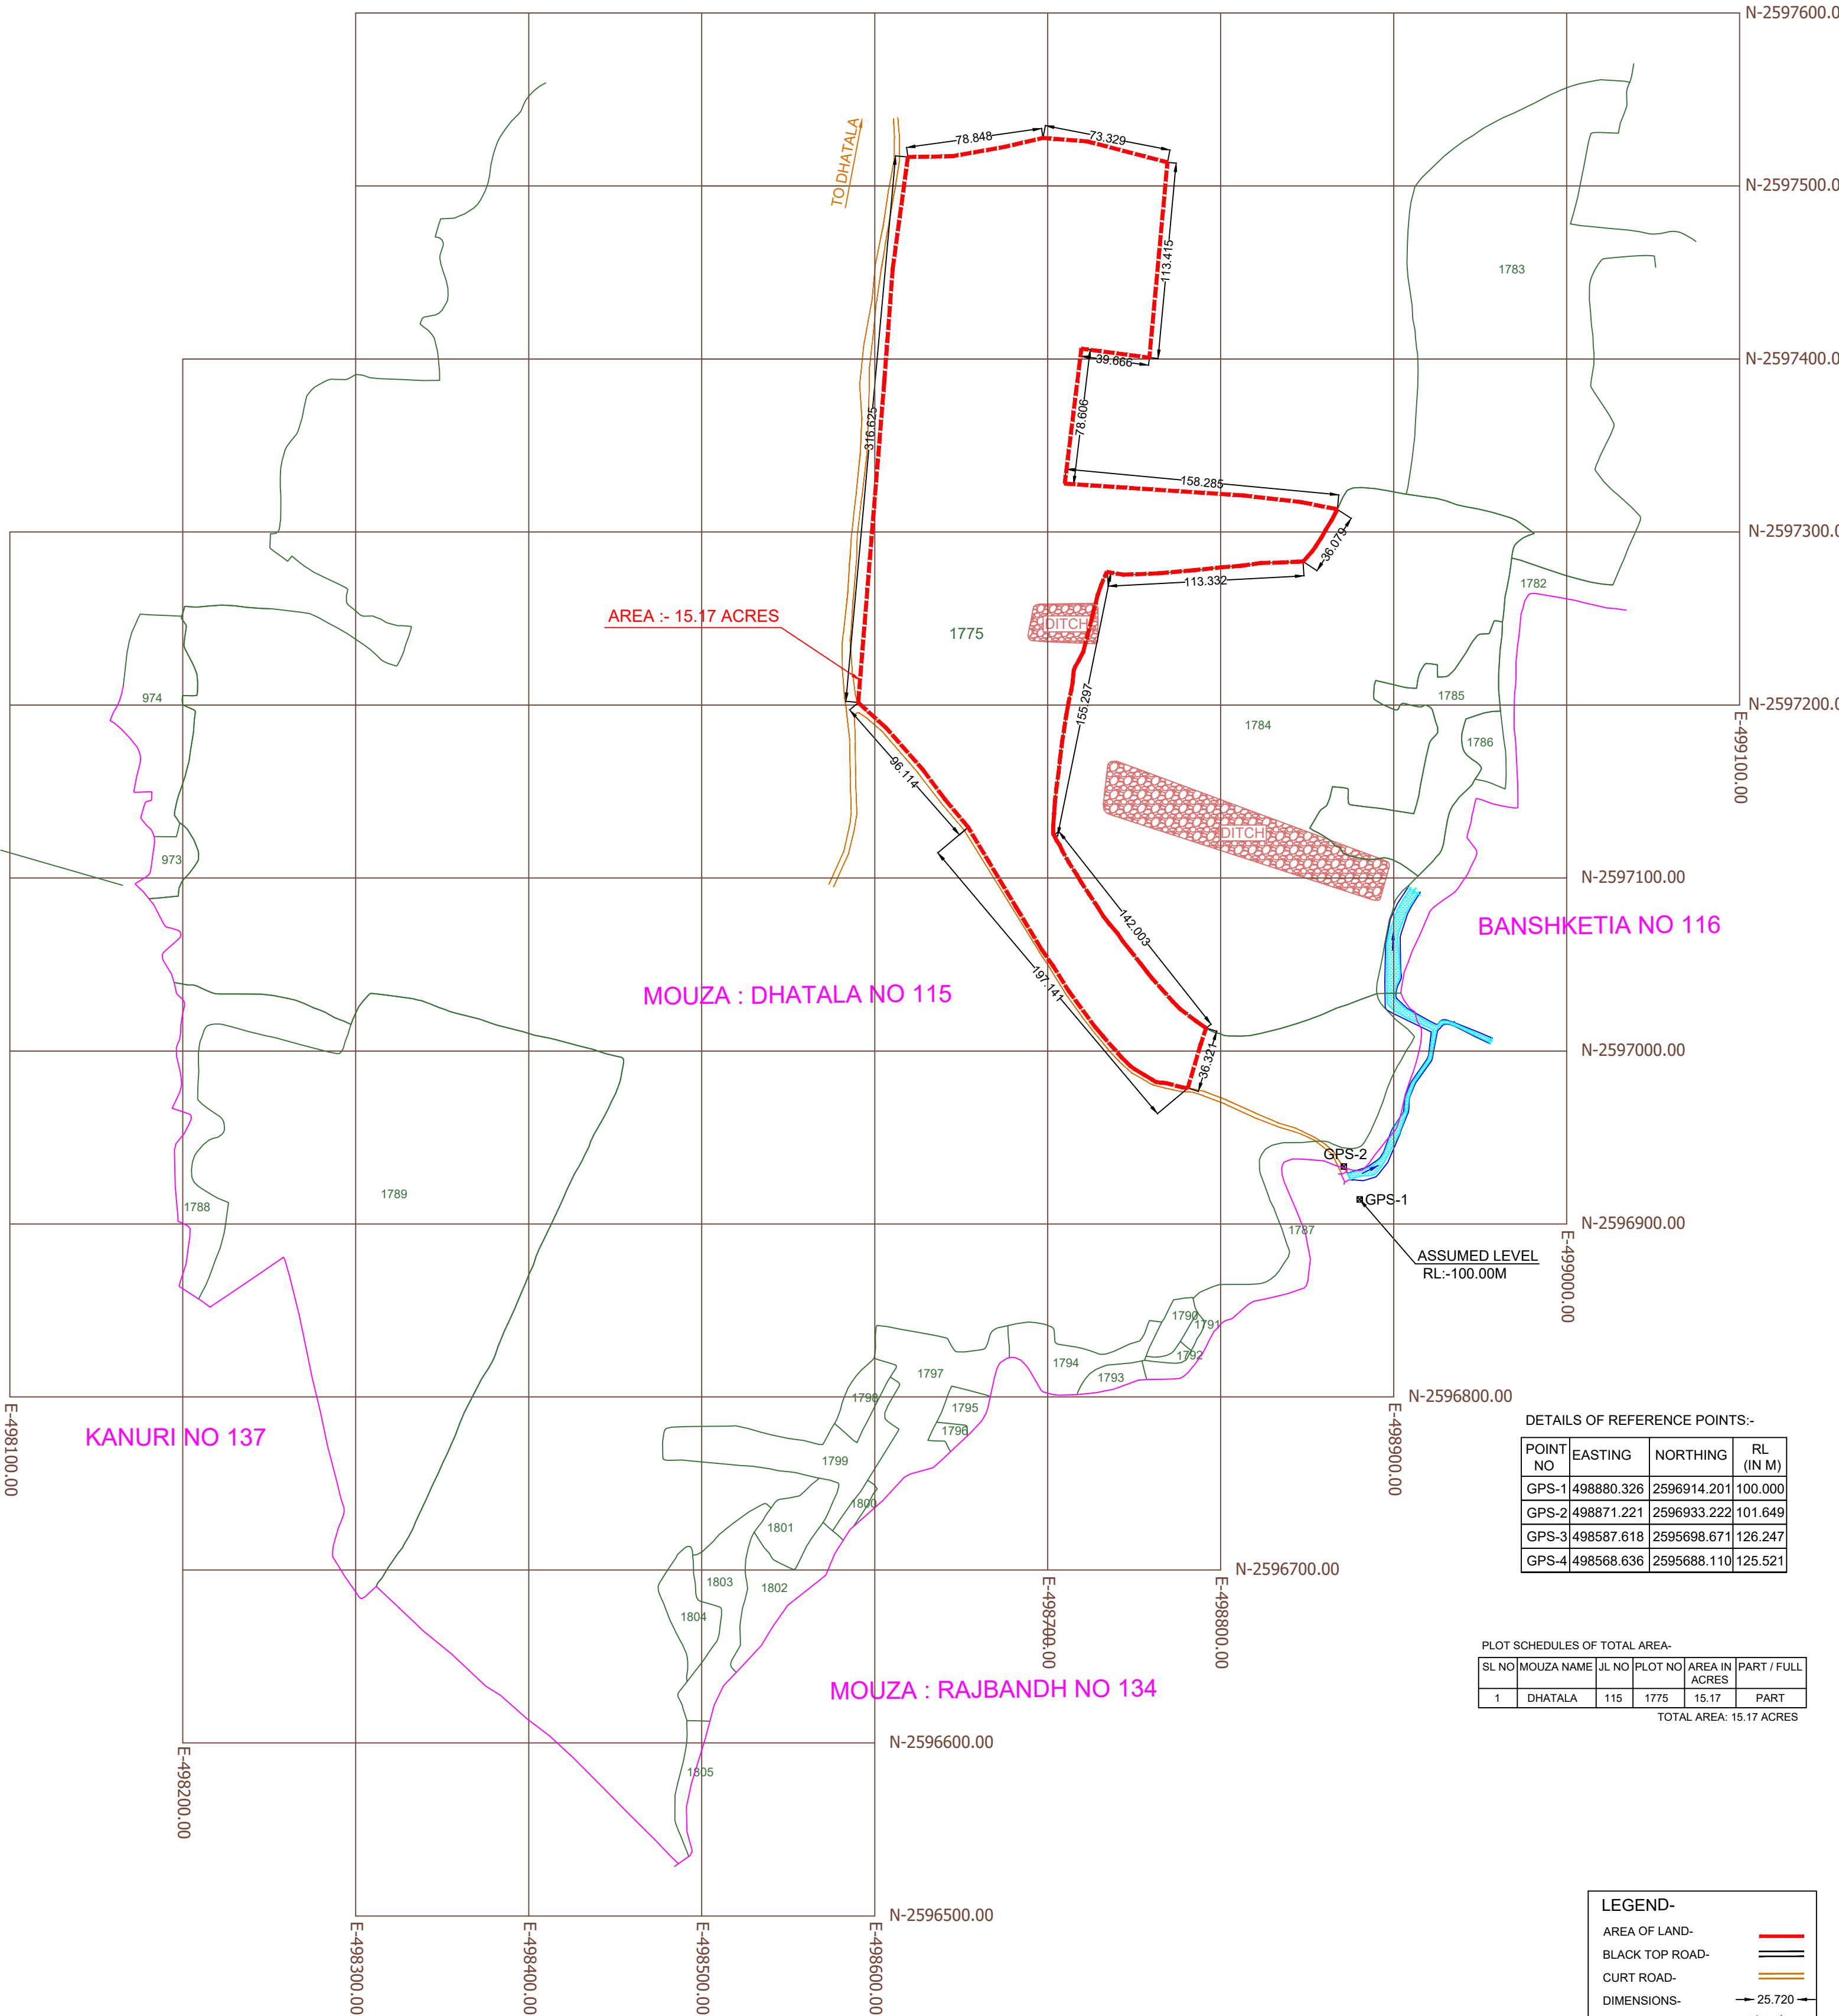


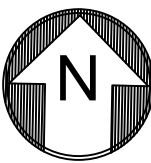

BANSHKETIA NO 116

MOUZA : DHATALA NO 115

KANURI NO 137

MOUZA : RAJBANDH NO 134

DETAILS OF REFERENCE POINTS:-

POINT NO	EASTING	NORTHING	RL (IN M)
GPS-1	498880.326	2596914.201	100.000
GPS-2	498871.221	2596933.222	101.649
GPS-3	498587.618	2595698.671	126.247
GPS-4	498568.636	2595688.110	125.521

PLOT SCHEDULES OF TOTAL AREA-

SL NO	MOUZA NAME	JL NO	PLOT NO	AREA IN ACRES	PART / FULL
1	DHATALA	115	1775	15.17	PART
TOTAL AREA: 15.17 ACRES					

LEGEND-

AREA OF LAND-	
BLACK TOP ROAD-	
CURT ROAD-	
DIMENSIONS-	
CULVERT-	
MOUZA BOUNDARY-	
PLOT WITH NO.-	
SPOT LEVEL-	
CONTOUR WITH VALUE-	

- NOTE:-
1. THE UTM COORDINATES GETTING FROM DGPS HAVE CONSIDERED FOR SURVEY WORK
 2. ALL LEVELS HAVE TAKEN WITH RESPECT TO TOP OF THE ADJACENT CURT ROAD JUST BEFORE CROSSING THE JORE ADJACENT TO THE SITE HAVE CONSIDERED AS 100.00 M.
 3. ALL DIMENSIONS ARE IN METERS.
 4. THE SURVEY IS ORIENTED W.R.T TRUE NORTH AND BEARING CALCULATED FROM DGPS CO-ORDINATES





26.09.22

DRAWING NO:-				
GS/EO&GE&PL/ CA LAND/ DHATALA/15.17ACRES/2021/1				
REV	CHK BY	APPV BY	ISSUED BY	DATE
RO	MB	RC	RC	AUGUST, 2021

SCALE:-1:1300



OWNER:- ESSAR OIL & GAS EXPLORATION & PRODUCTION LIMITED		ESSAR
DURGAPUR, DIST- PASCHIM BARDHAMAN, WEST BENGAL		
TITLE:- DETAILED TOPOGRAPHICAL SURVEY PLAN OF 15.17 ACRES LAND AT MOUZA- DHATALA_115		
PS- SALTORA, DIST- BANKURA AS CA LAND FOR WEST BENGAL FOREST DIRECTORATE.		
PLACE:- MOUZA- DHATALA_115, PS- SALTORA, DIST- BANKURA, WEST BENGAL		

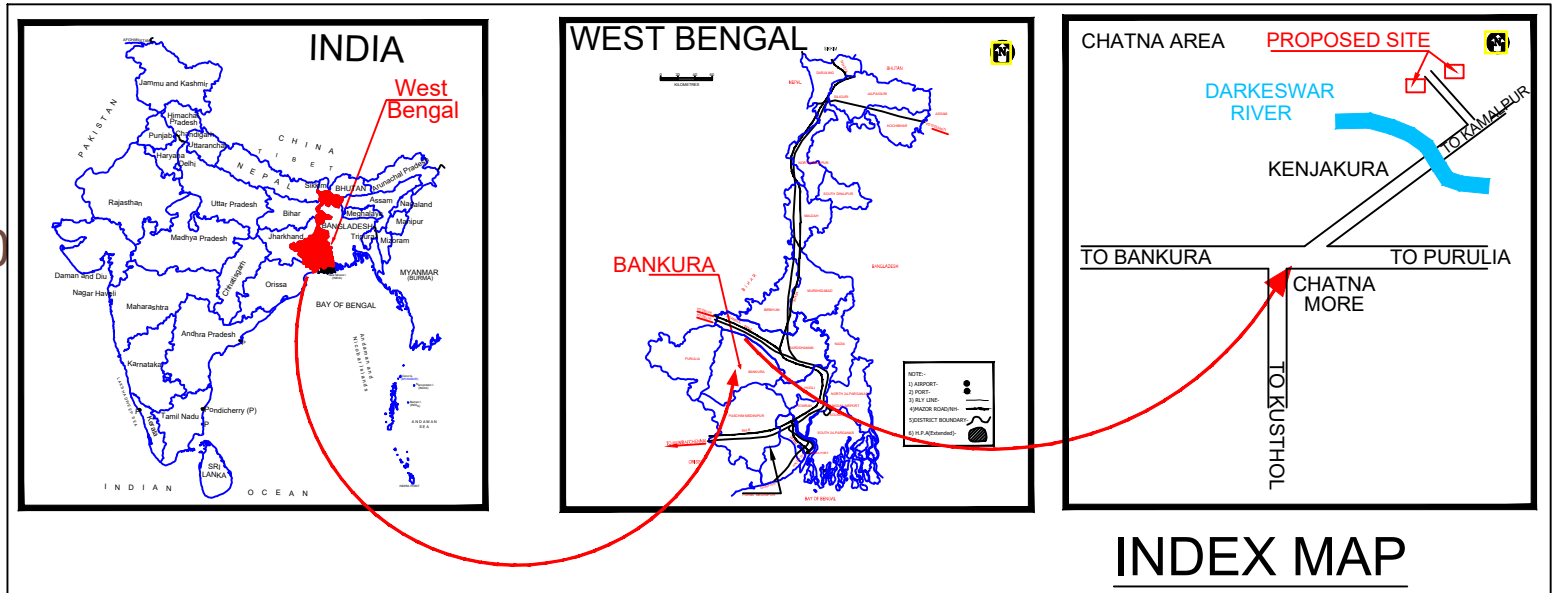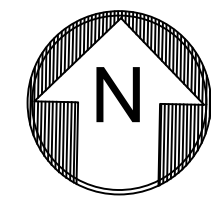

INDEX MAP

AREA :- 16.16 ACRES

BHANDAR BER NO 226

HANULIA NO 227

KHIRSOL NO 231

DETAILS OF REFERENCE POINTS:-

POINT NO	EASTING	NORTHING	RL (IN M)
GPS-1	489239.579	2572998.726	99.834
GPS-2	489250.365	2573004.404	100.000
GPS-3	489248.726	2573113.205	101.791
GPS-4	489257.697	2573180.509	104.730
GPS-5	489271.739	2573233.095	105.032

LEGEND-

AREA OF LAND-	
BLACK TOP ROAD-	
CONCRETE ROAD-	
CURT ROAD-	
DIMENSIONS-	
CULVERT-	
PUCCA STRUCTURE-	
TREE-	
ELECTRIC POST-	
TUBE WELL-	
SPOT LEVEL-	
PLOT WITH NO.-	
CONTOUR WITH VALUE-	

PLOT SCHEDULES-

SL NO	MOUZA NAME	JL NO	PLOT NO	AREA IN ACRES	PART / FULL
1	SHALDIHA	225	3066	15.10	PART
2	SHALDIHA	225	4587	1.06	FULL

TOTAL AREA: 16.16 ACRES

NOTE:-

1. THE UTM COORDINATES GETTING FROM DGPS HAVE CONSIDERED FOR SURVEY WORK
2. ALL LEVELS HAVE TAKEN WITH RESPECT TO TOP OF THE ADJACENT BLACK TOP ROAD JUST BEFORE CROSSING THE JORE ADJACENT TO THE SITE HAVE CONSIDERED AS 100.00 M.
3. ALL DIMENSIONS ARE IN METERS.
4. THE SURVEY IS ORIENTED W.R.T TRUE NORTH AND BEARING CALCULATED FROM DGPS CO-ORDINATES

NOTE :-

TOTAL AREA = 16.16 ACRES

DRAWING NO:- GS/EO&GE&PL/ CA LAND/ SALDIHA/16.16 ACRES/2021/1				
REV	CHK BY	APPV BY	ISSUED BY	DATE
R0	MB	RC	RC	AUGUST, 2021

SCALE:-1:1500

SURVEYED BY:- GLOBAL SURVEYORS REGD OFFICE:- SEARSOLE BARUPARA P.O.:- SEARSOLE RAJBARI, DIST:- PASCHIM BARDWAN (W.B) PH:- 94342 37231, 96337 38201 EMAIL:- info@globalurveyors.org globalurveyors2001@yahoo.co.in WEBSITE:- www.globalurveyors.org (AN ISO 9001:2015 CERTIFIED FIRM)

OWNER:- ESSAR OIL & GAS EXPLORATION & PRODUCTION LIMITED DURGAPUR, DIST- PASCHIM BARDHAMAN, WEST BENGAL	
TITLE:- DETAILED TOPOGRAPHICAL SURVEY PLAN OF 16.16 ACRES LAND AT MOUZA- SALDIHA, JL NO- 25, PS- CHATNA, DIST- BANKURA AS CA LAND FOR WEST BENGAL FOREST DIRECTORATE.	
PLACE:- MOUZA- SALDIHA, JL NO- 25, PS- CHATNA, DIST- BANKURA, WEST BENGAL	