


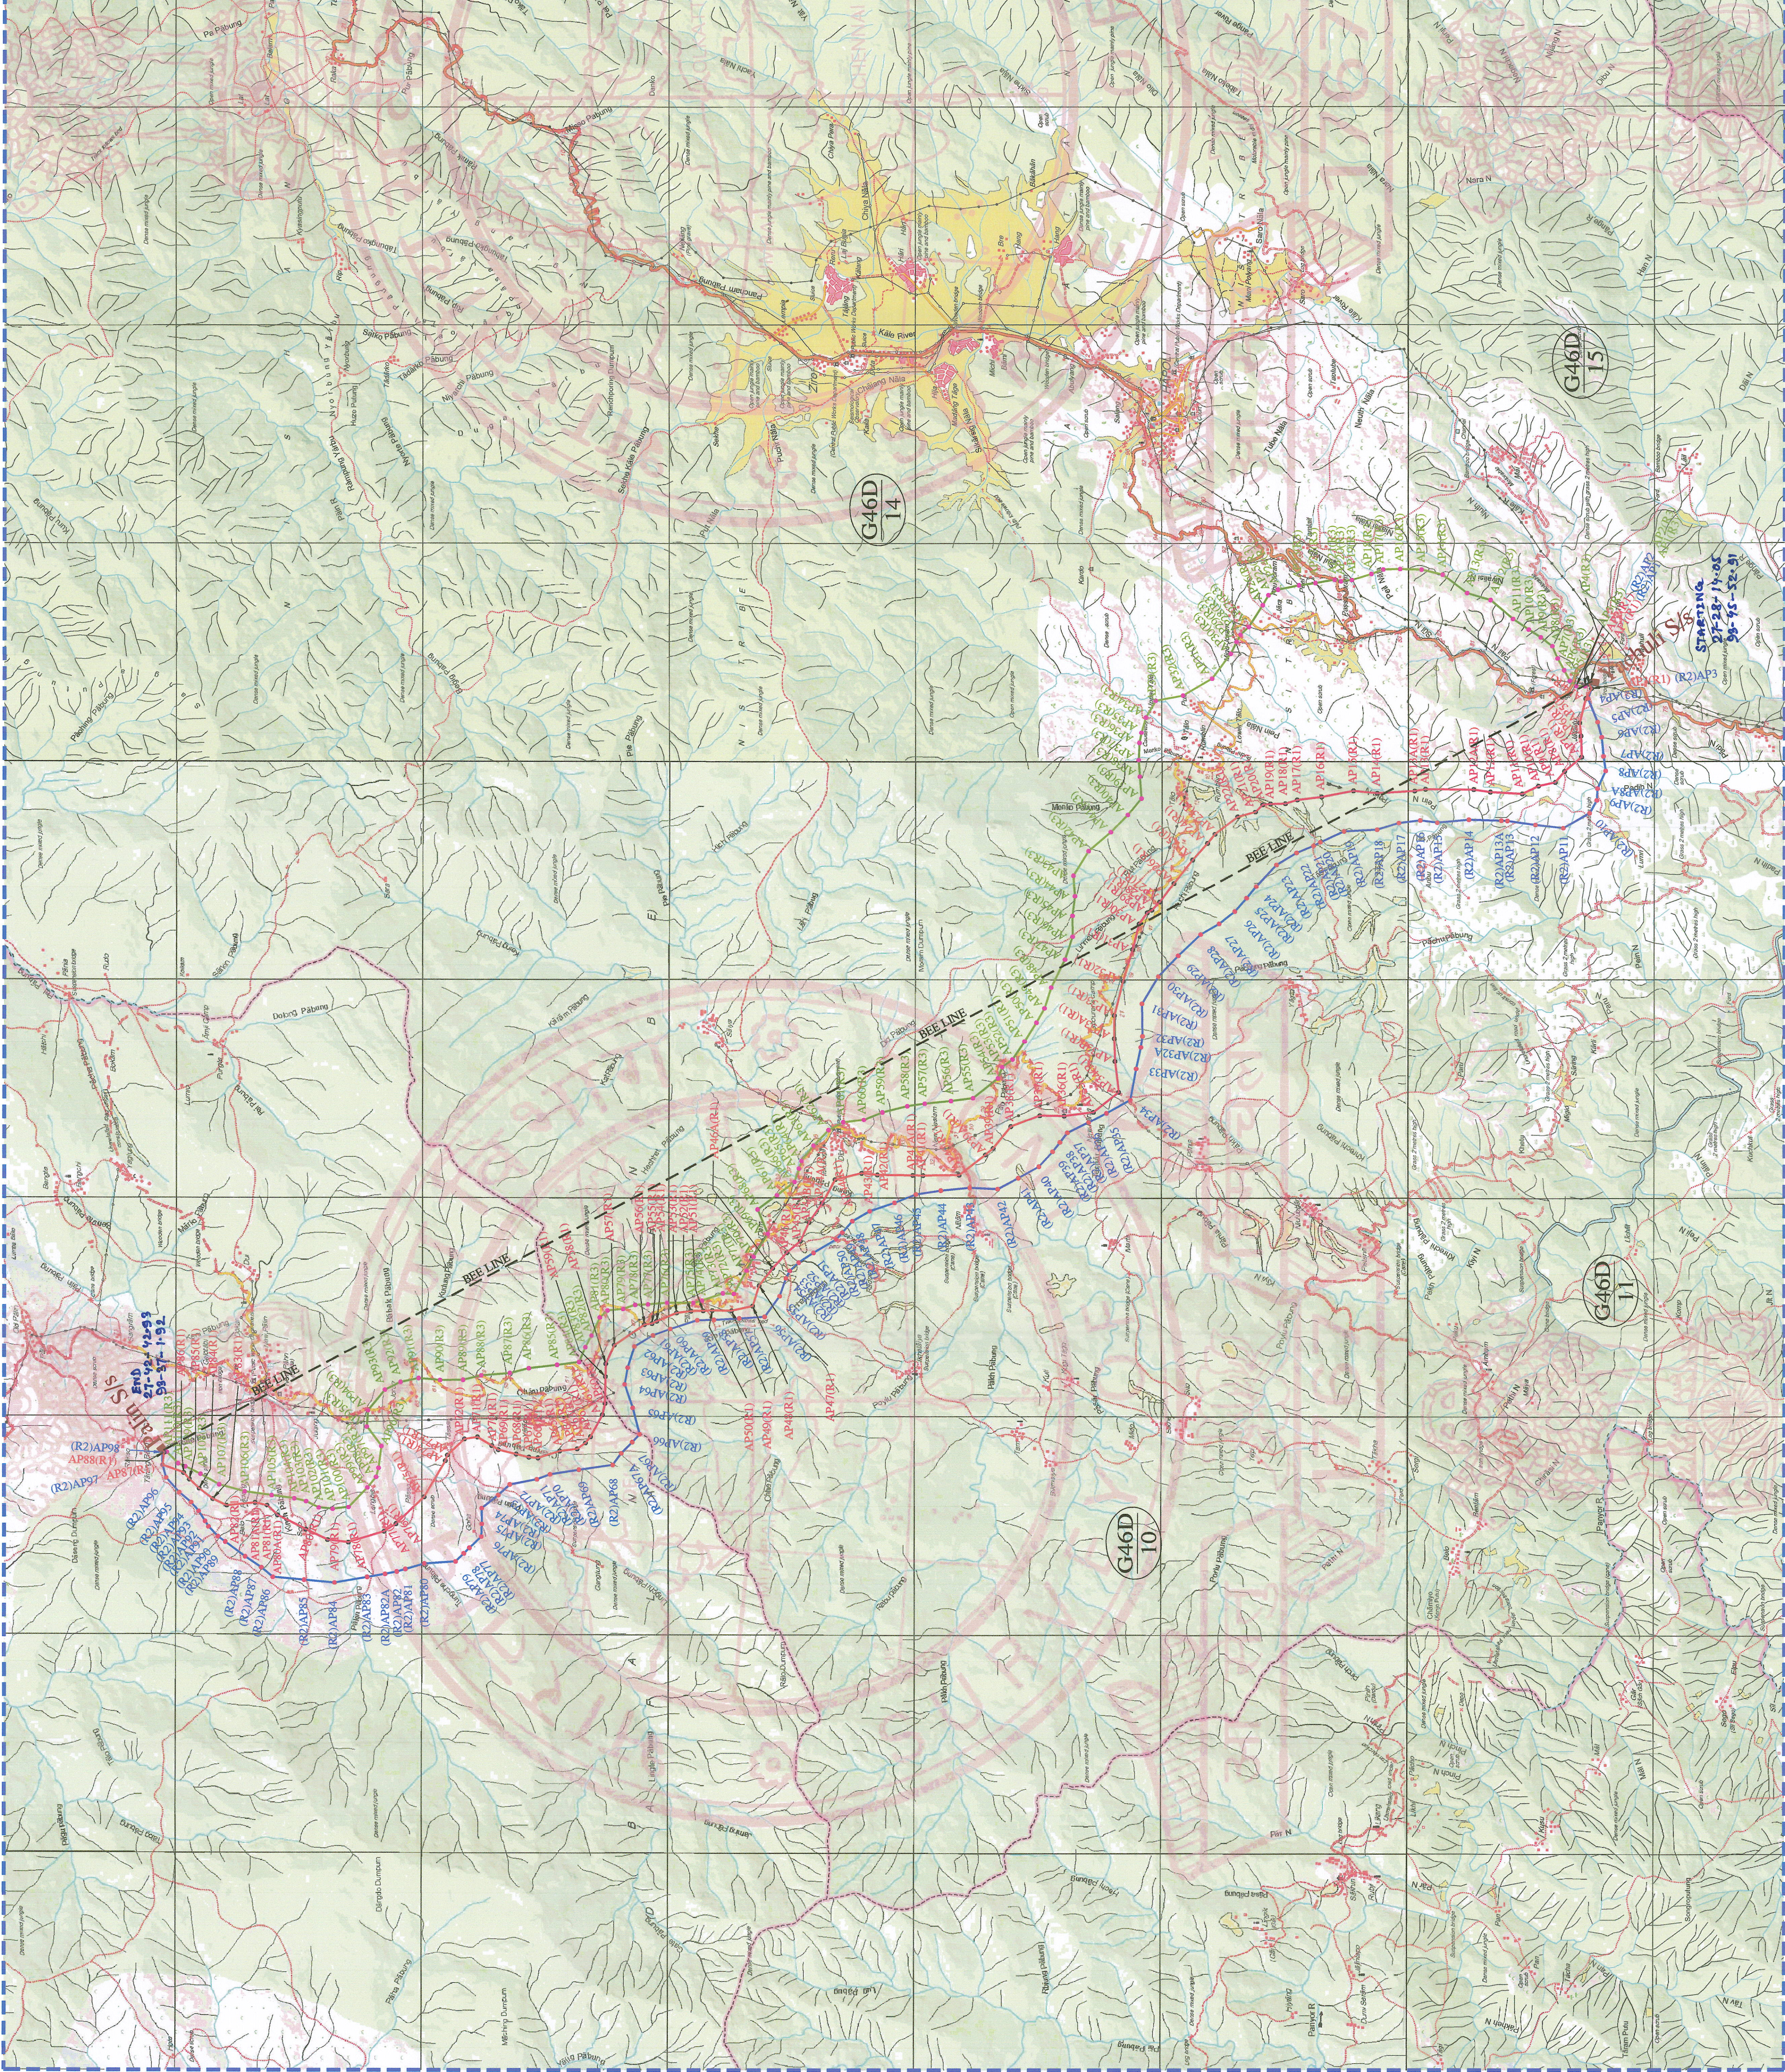

TOPOSHEET INDEX

94°00'E	G46D 10	G46D 14	G46D 10
93°45'E			
93°30'E	G46D 11	G46D 15	
27°45'N			
27°30'N			
27°15'N			

SCALE :- 1:50,000

LEGENDS :-


SI.No.	Description	Symbol
1.	BEE LINE	---
2.	PROPOSED ROUTE 1	---
3.	PROPOSED ROUTE 2	---
4.	PROPOSED ROUTE 3	---

LENGTH OF ROUTE

SI.No.	Name of Route	Length in (Km).
1.	BEE LINE	30.44 KMS.
2.	PROPOSED ROUTE 1	37.43 KMS.
3.	PROPOSED ROUTE 2	36.35 KMS.
4.	PROPOSED ROUTE 3	39.04 KMS.

Revision	Description	Date	Drawn
10	Released for Approval	22 MAY, 2021	RAHUL
11			

DRG. NO.	PCIL/TP/ROUTE ALIGNMENT PROPOSAL/001	Sheet :	1 OF 1
Sheet Name	ROUTE ALIGNMENT PROPOSAL	Paper Size	A0
Date	22 MAY, 2021		

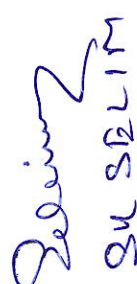CLIENT	POWERGRID CORPORATION OF INDIA LIMITED		
EPC CONTRACTOR	TATA PROJECTS LIMITED		
PROJECT	TRANSMISSION LINE PACKAGE TW13 132 KV SC Ziro - Palin (S/C on D/C Tower)		
DRAWING DESCRIPTION	ROUTE ALIGNMENT PROPOSAL FOR 132 KV SC Ziro - Palin (S/C on D/C Tower)		
FOR TATA PROJECTS LIMITED			
DRAWN BY	SURVEYED & CHECKED BY	SUBMITTED BY	
RAHUL KUMAR	 RAHUL KUMAR	 M. K. Datta	
			
POWERGRID CORPORATION OF INDIA LIMITED			
VERIFIED BY	RECOMMENDED BY	APPROVED BY	
	 K. O. P. Engineer Palin Group. & Head.	 B. S. S.	
THIS DRAWING IS THE PROPERTY OF POWERGRID CORPORATION OF INDIA LIMITED. IT IS TO BE USED ONLY FOR THE PROJECT AND SITE MENTIONED HEREON. IT IS NOT TO BE REPRODUCED, COPIED, OR TRANSMITTED IN ANY FORM OR BY ANY MEANS, ELECTRONIC OR MECHANICAL, INCLUDING PHOTOCOPYING, RECORDING, OR BY ANY INFORMATION STORAGE AND RETRIEVAL SYSTEM.			