


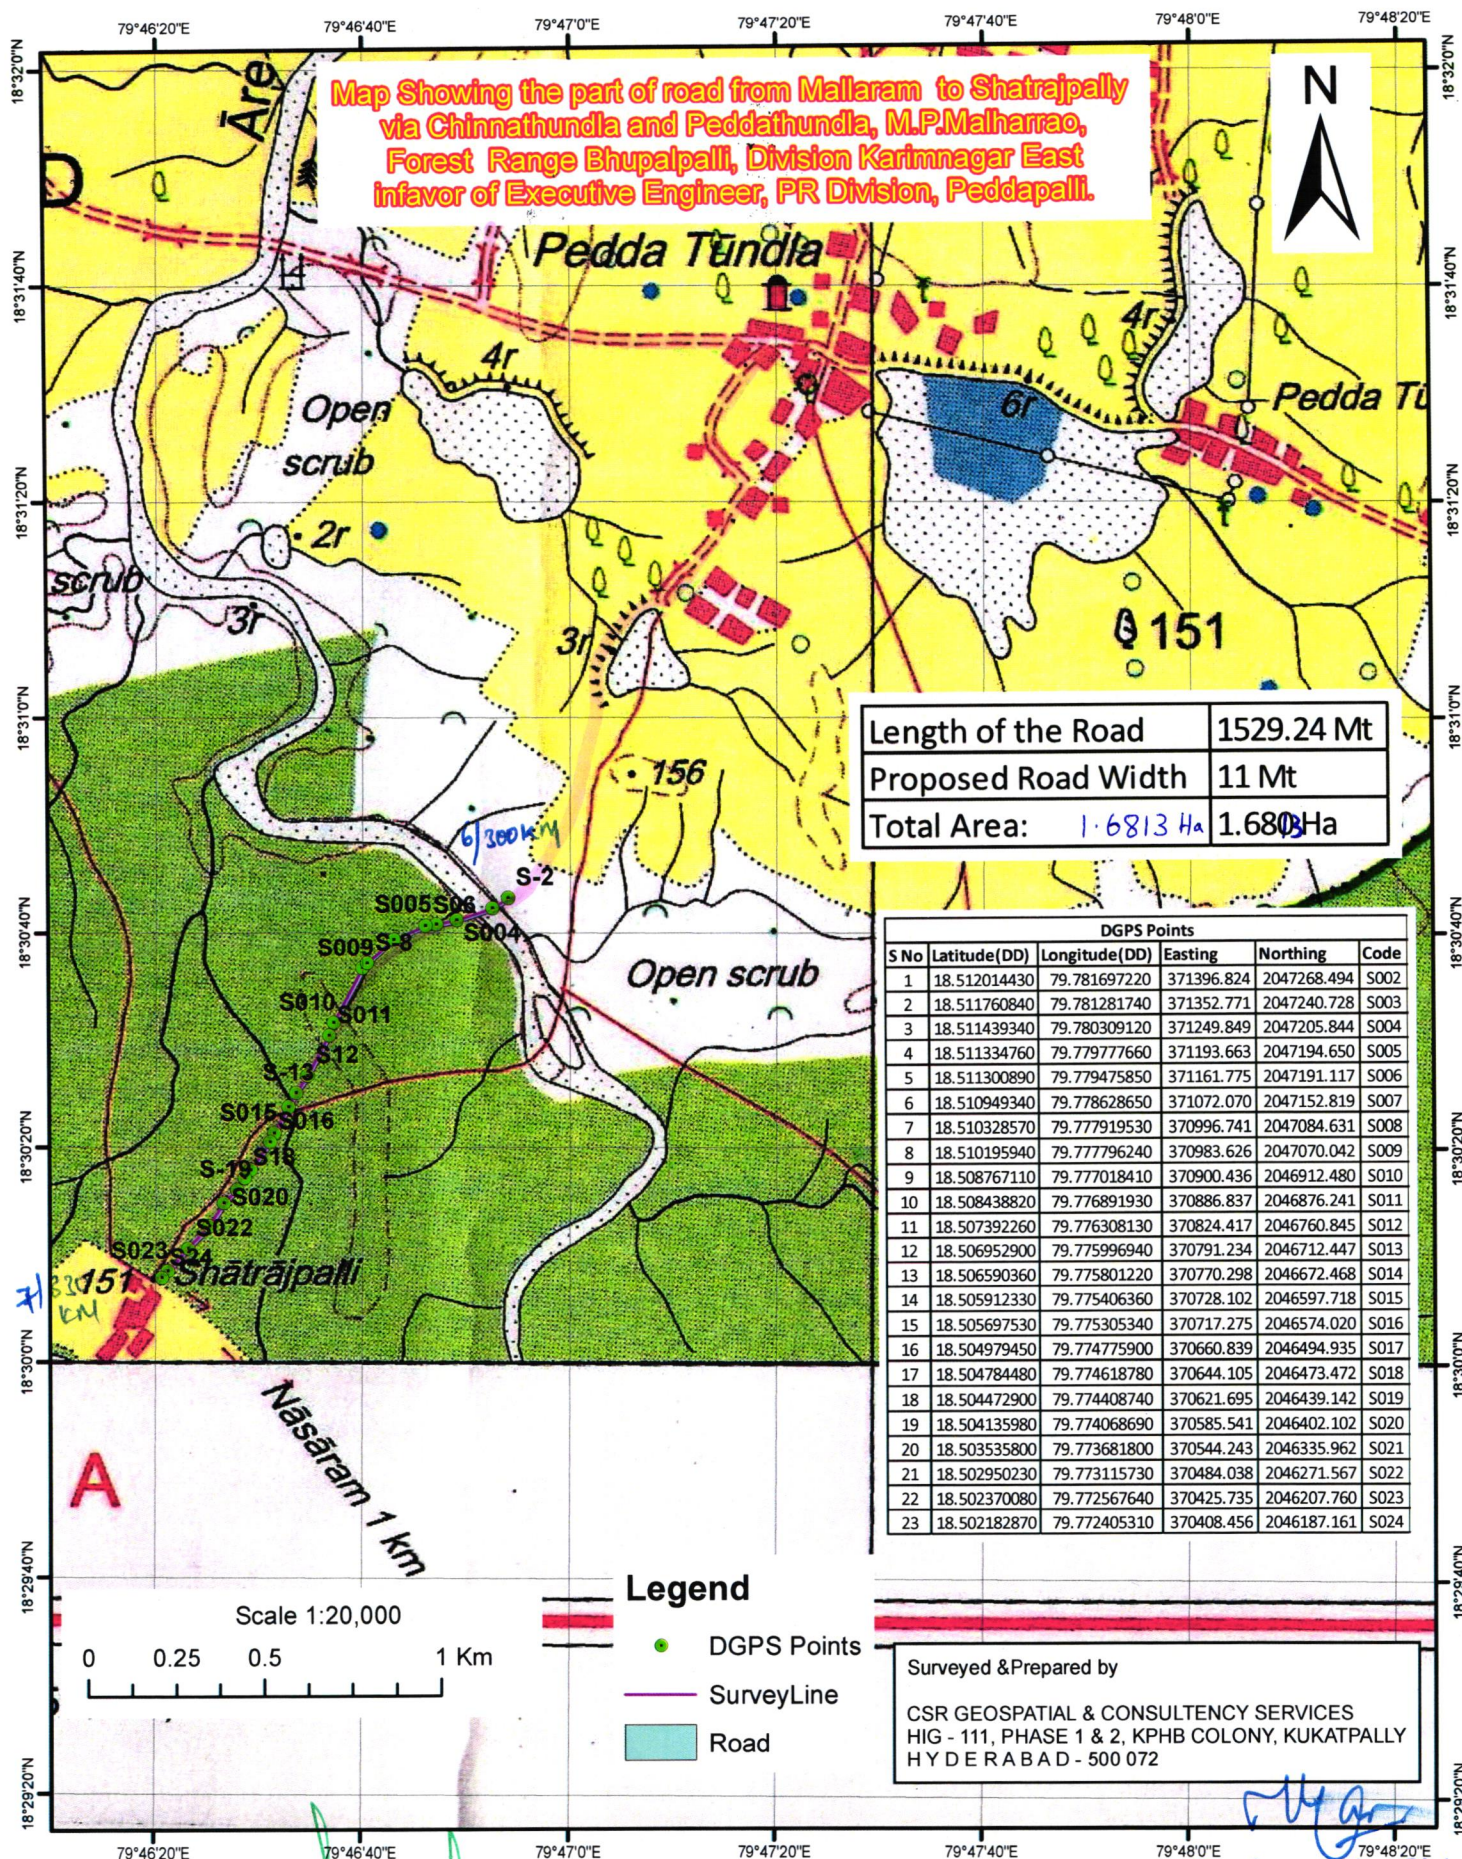

Map Showing the part of road from Mallaram to Shatrājipalli via Chinnathundla and Peddathundla, M.P.Malharrao, Forest Range Bhupalpalli, Division Karimnagar East infavor of Executive Engineer, PR Division, Peddapalli.

Length of the Road	1529.24 Mt
Proposed Road Width	11 Mt
Total Area:	1.6813 Ha

DGPS Points					
S No	Latitude(DD)	Longitude(DD)	Easting	Northing	Code
1	18.512014430	79.781697220	371396.824	2047268.494	S002
2	18.511760840	79.781281740	371352.771	2047240.728	S003
3	18.511439340	79.780309120	371249.849	2047205.844	S004
4	18.511334760	79.779777660	371193.663	2047194.650	S005
5	18.511300890	79.779475850	371161.775	2047191.117	S006
6	18.510949340	79.778628650	371072.070	2047152.819	S007
7	18.510328570	79.777919530	370996.741	2047084.631	S008
8	18.510195940	79.777796240	370983.626	2047070.042	S009
9	18.508767110	79.777018410	370900.436	2046912.480	S010
10	18.508438820	79.776891930	370886.837	2046876.241	S011
11	18.507392260	79.776308130	370824.417	2046760.845	S012
12	18.506952900	79.775996940	370791.234	2046712.447	S013
13	18.506590360	79.775801220	370770.298	2046672.468	S014
14	18.505912330	79.775406360	370728.102	2046597.718	S015
15	18.505697530	79.775305340	370717.275	2046574.020	S016
16	18.504979450	79.774775900	370660.839	2046494.935	S017
17	18.504784480	79.774618780	370644.105	2046473.472	S018
18	18.504472900	79.774408740	370621.695	2046439.142	S019
19	18.504135980	79.774068690	370585.541	2046402.102	S020
20	18.503535800	79.773681800	370544.243	2046335.962	S021
21	18.502950230	79.773115730	370484.038	2046271.567	S022
22	18.502370080	79.772567640	370425.735	2046207.760	S023
23	18.502182870	79.772405310	370408.456	2046187.161	S024

Legend

- DGPS Points
- SurveyLine
- Road

Surveyed & Prepared by

CSR GEOSPATIAL & CONSULTENCY SERVICES
HIG - 111, PHASE 1 & 2, KPHB COLONY, KUKATPALLY
HYDERABAD - 500 072

Coordinate System: UTM 44 N WGS1984

Part of SOI Topo E44H14 1:50000 Scale

Dy. Executive Engineer
PR. Sub-Divn. KATARAM

Executive Engineer,
PR. Divn., PEDDAPALLY

Superintending Engineer
PR. Circle, KARIMNAGAR

Engineer-in-Chief
Panchyat Raj
Hyderabad, T.S