



LOCATION MAP OF NRAA PIPE-LINE

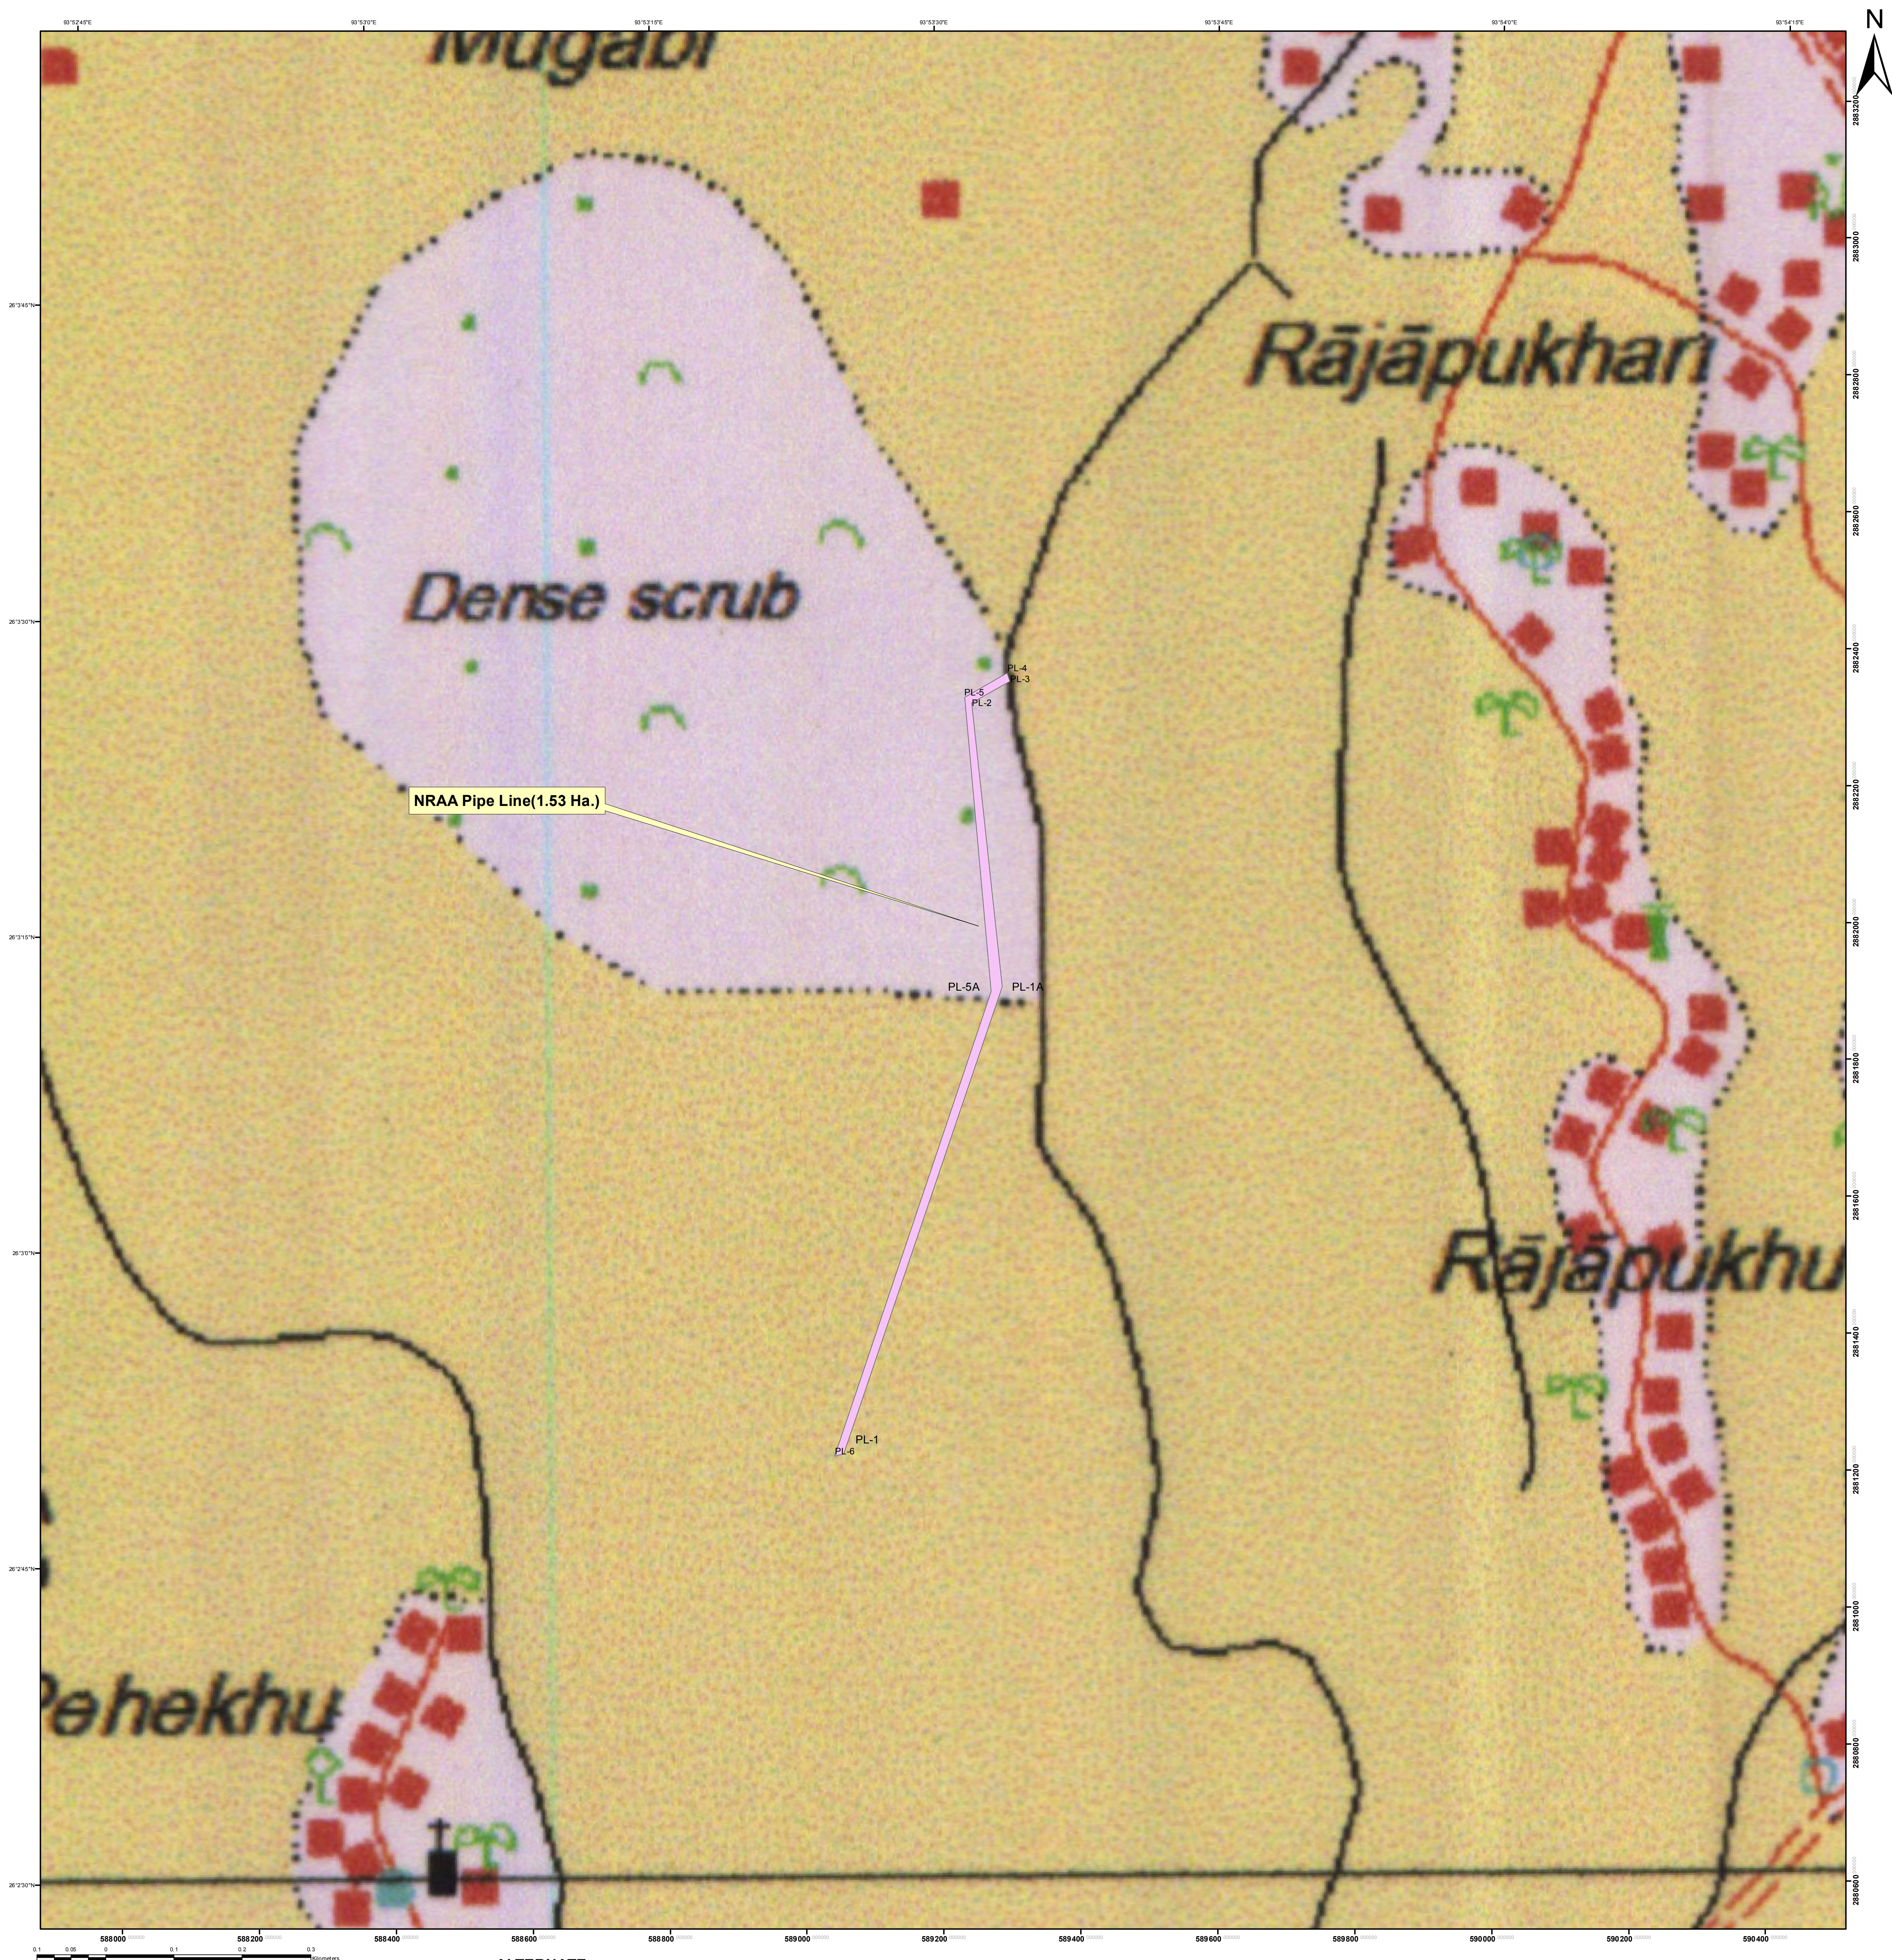

ALTERNATE
D.G.P.S. COORDINATES OF NRAA PIPELINE

	X	Y
PL-1	589053.33	2881223.76
PL-1A	589284.761	2881906.632
PL-2	589240.50	2882320.84
PL-3	589296.37	2882352.72
PL-4	589292.46	2882364.28
PL-5	589229.71	2882329.12
PL-5A	589268.448	2881899.640
PL-6	589040.48	2881220.64

Pipe Line Area: 1.53 Hectares.
Total Length: 1210 m, Average Width: 12.63 m.

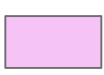Legend
(NRAA_PIPELINE - Copy (2) 


S. J. BHURIA
CE (Civil), I/C LAQ
A&AAB, ONGC, Jorhat