



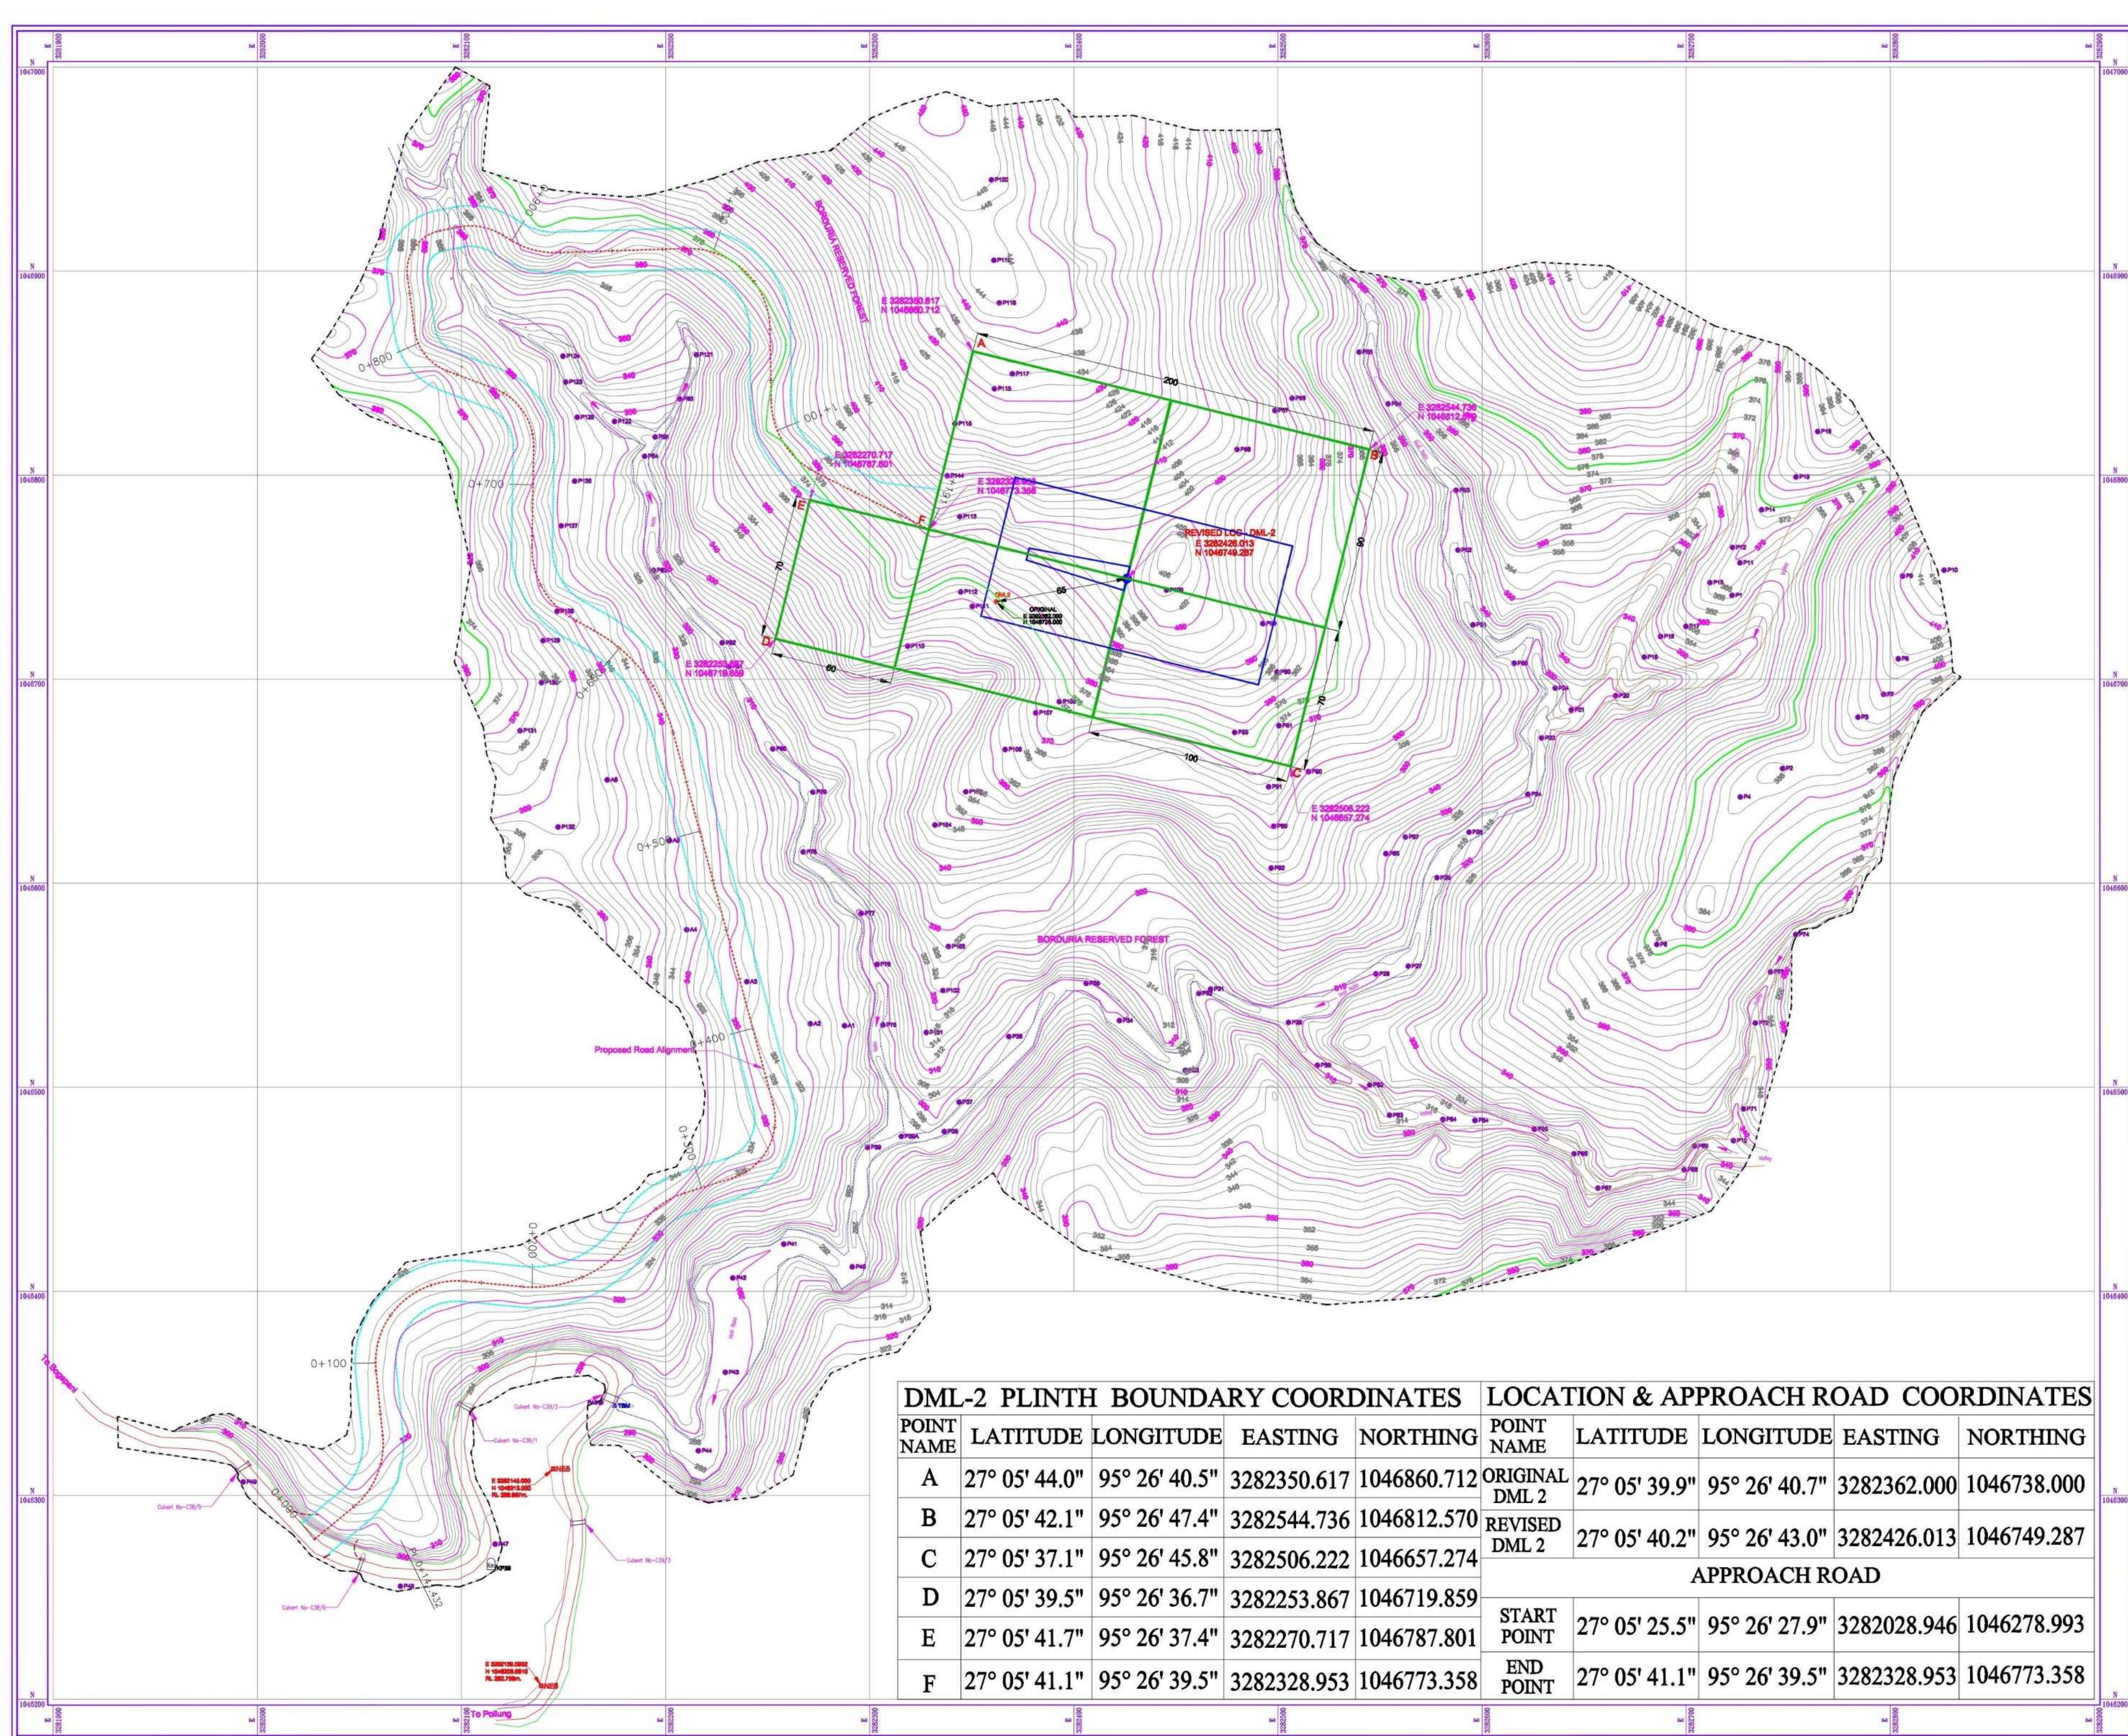

LEGEND		
SL.NO.	DESCRIPTION	SYMBOL
01	Surveyed Boundary Shown As	---
02	Pucca Road Shown As	==
03	Nala Shown As	~
04	Valley Shown As	U
05	Traverse Station Shown As	●
06	Reference Point Shown As	■
07	Kilometre Post Shown As	Km
08	Thick/Thin Contour Lines Shown As	100m / 50m
09	Culvert Shown As	— —
10	TBM Shown As	△
11	Approach Road Shown As	-----
12	App. Road Corridor Shown As	-----
13	Pro.Well Site Area Shown As	-----
14	Pro.Foundation Area Shown As	-----
15		
16		
17		
18		
19		
20		
21		
22		
23		
24		

- NOTES :-
- All Dimensions are in metre unless otherwise stated.
 - Grid Lines are oriented to True North.
 - Co-ordinate of this Sheet are based on Reference Point NE-5 and NE-6, situated on the top of Concrete Piler (Iron Pipe) as supplied by the Client. NE-5 Co-ordinate is E=3282145.000, N=1046813.000, RL=298.997m, and NE-6 Co-ordinate is E=3282139.093, N=1046806.681, RL=292.790m.
 - Spot Heights are taken at an interval of 10m in both directions and closer interval where necessary.
 - Contour Lines are drawn at an interval of 2.0m.
 - Surveyed area Covered by 37 Hectares.

INDEX TO SHEETS :-

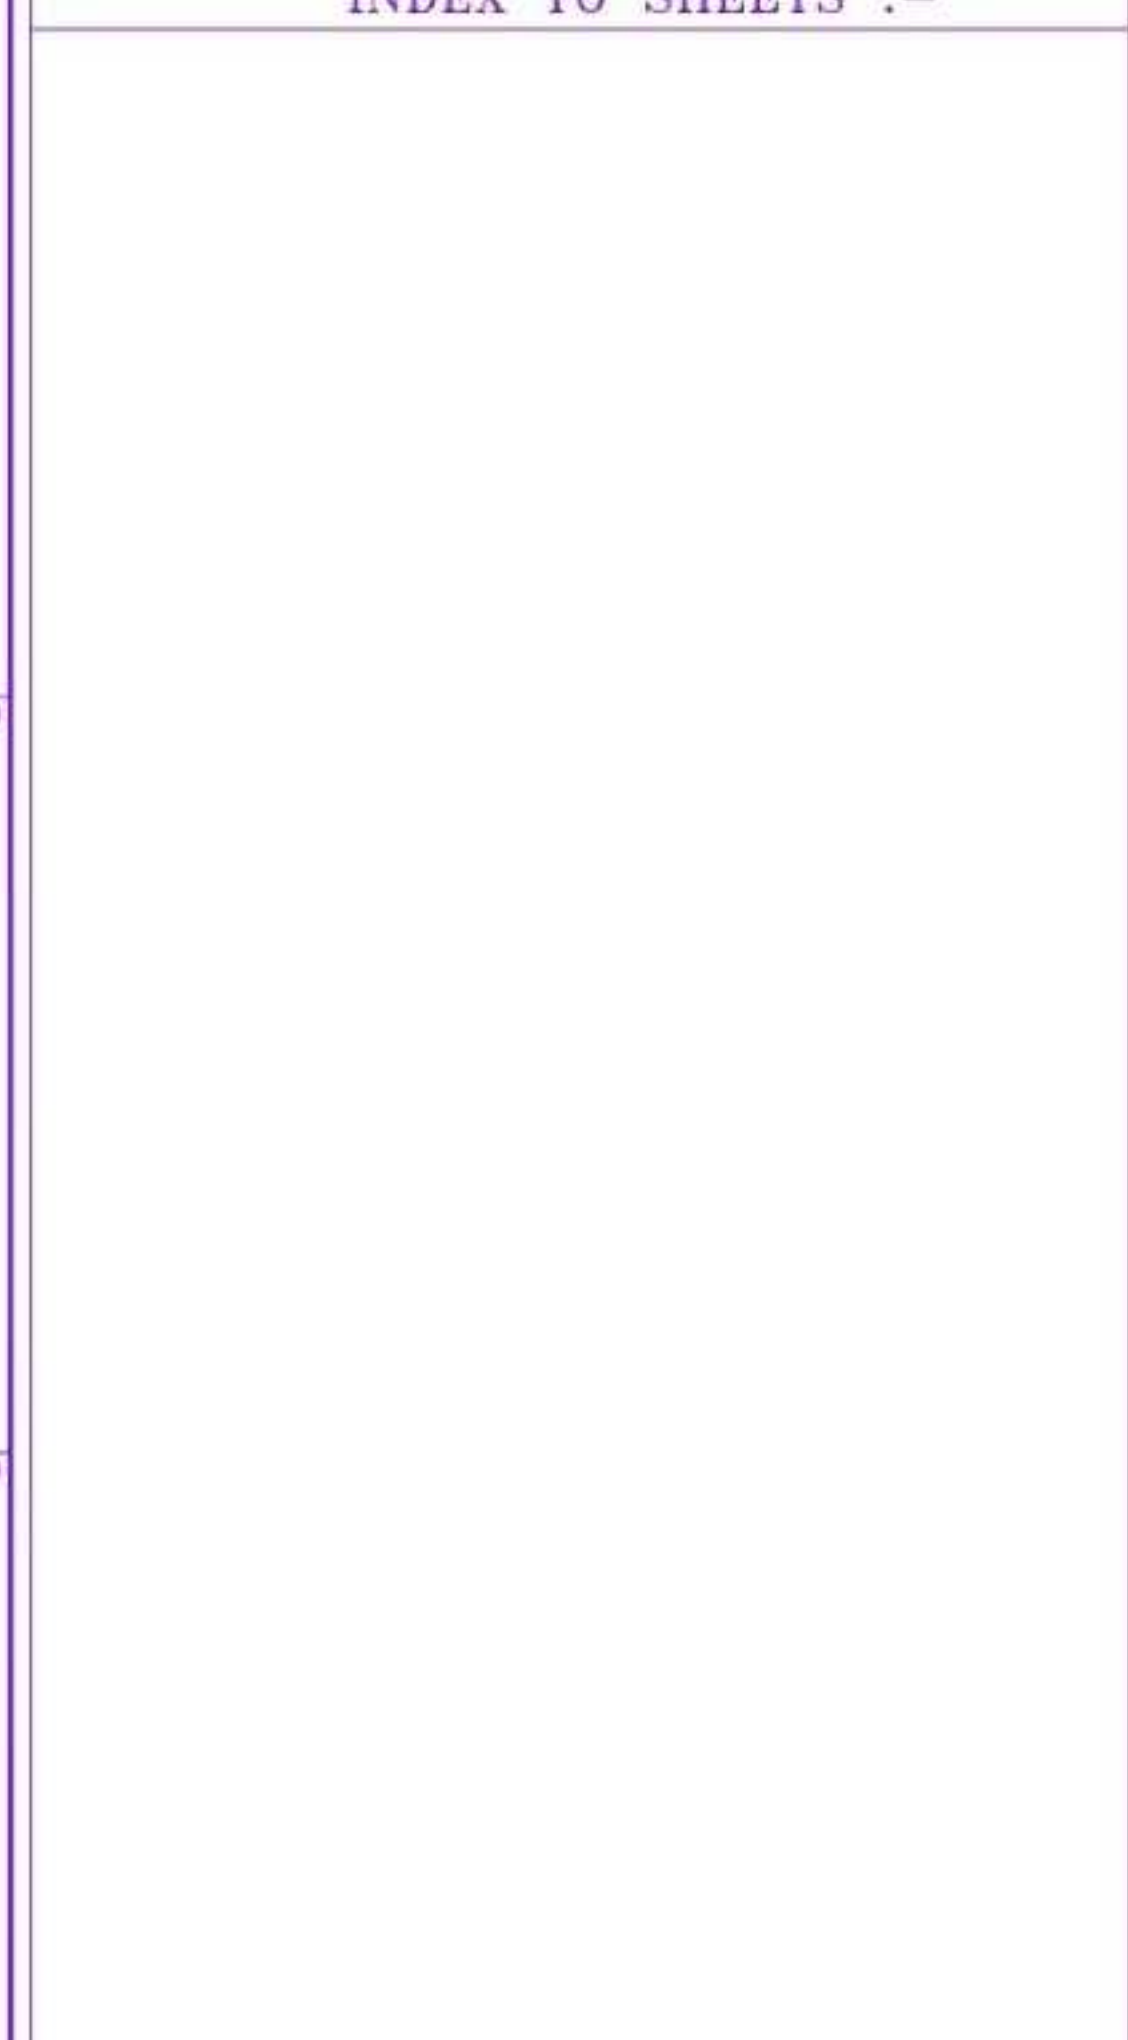

DML-2 PLINTH BOUNDARY COORDINATES					LOCATION & APPROACH ROAD COORDINATES				
POINT NAME	LATITUDE	LONGITUDE	EASTING	NORTHING	POINT NAME	LATITUDE	LONGITUDE	EASTING	NORTHING
A	27° 05' 44.0"	95° 26' 40.5"	3282350.617	1046860.712	ORIGINAL DML 2	27° 05' 39.9"	95° 26' 40.7"	3282362.000	1046738.000
B	27° 05' 42.1"	95° 26' 47.4"	3282544.736	1046812.570	REVISED DML 2	27° 05' 40.2"	95° 26' 43.0"	3282426.013	1046749.287
C	27° 05' 37.1"	95° 26' 45.8"	3282506.222	1046657.274	APPROACH ROAD				
D	27° 05' 39.5"	95° 26' 36.7"	3282253.867	1046719.859	START POINT	27° 05' 25.5"	95° 26' 27.9"	3282028.946	1046278.993
E	27° 05' 41.7"	95° 26' 37.4"	3282270.717	1046787.801	END POINT	27° 05' 41.1"	95° 26' 39.5"	3282328.953	1046773.358
F	27° 05' 41.1"	95° 26' 39.5"	3282328.953	1046773.358					

CLIENT: OIL INDIA, DULIAJAN, ASSAM

CONSULTANT: Pioneer Geomatics Engineering (P) Ltd.

PROJECT: Detailed Topographical and Contour Plan
Well site of Drilling Loc. DML-2
Under Deomali PEL in Arunachal Pradesh

Drawn By: H. Bora, CHECKED By: H. Bhattacharya, Approved By: B. Mahanta

SHEET NO.: A-0, OF 01, SCALE: 1:1000

SUV2037 APR 15 2010

DEPARTMENT: PROJECT NO.: DATE: NUMBER: REV: