


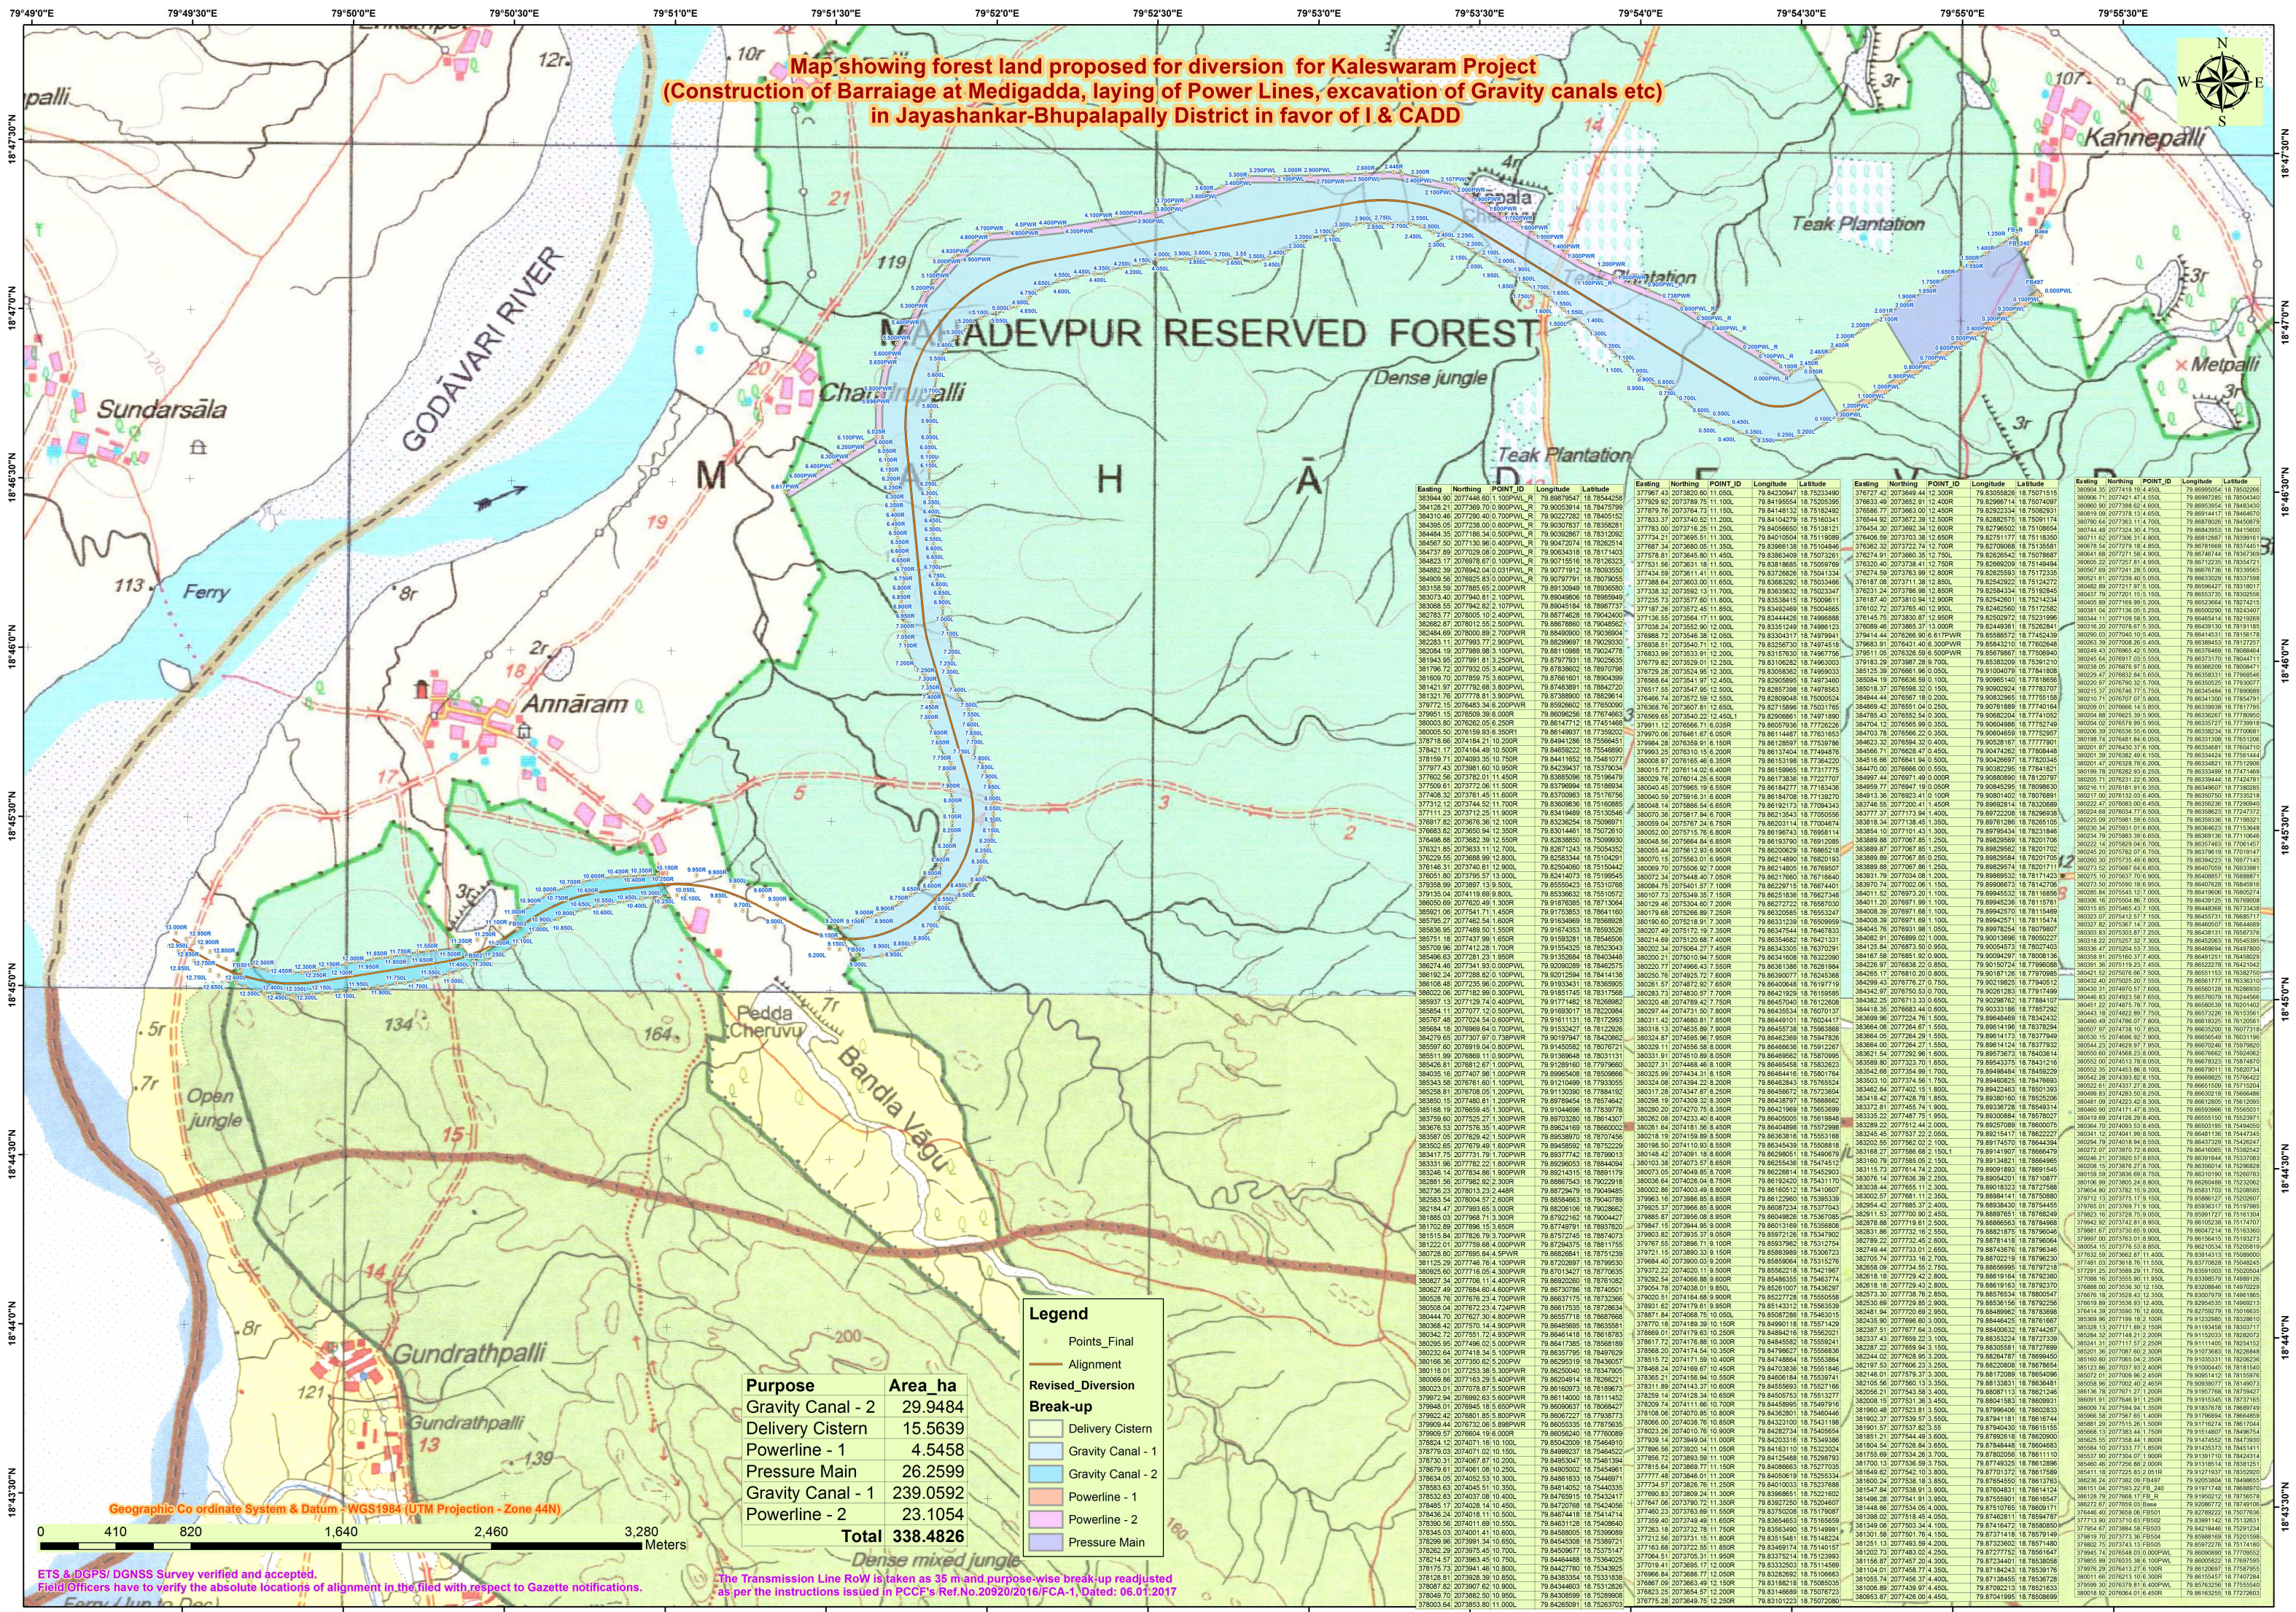

Deputy Executive Engineer, I & CADD,
Sub-Division 4 of Kaleswaram Project Div. (I),
Kaleswaram, Kakinada Dist.

Deputy Conservator of Forests (I/C PCCF (NDF),
Sakshat, Hyderabad.

Chief Engineer, I & CADD
Kaleswaram Project /
LMD Colony, Kakinada.

Suprintending Engineer, I & CADD
Kaleswaram Project Circle,
Ramagundam, Kakinada Dist.