


MAP SHOWING ZOOM VIEW DIGITAL MAP OF TRANSMISSION LINE ALIGNMENT AND REQUIRED FOREST LAND WITH COORDINATES

Project Name :- Construction of 220 KV S/C Transmission line for Power Evacuation from 200 MW Solar Power Project of M/s Mahindra Susten Private Limited, Village – Khari Charnan, Tehsil – Kolayat, District – Bikaner, Rajasthan to RVPN 220 KV Gajner Substation

Proposal No. : FP/R J/TR ANS/116897/2020 (Applied Area - 0.0812 Hectare)

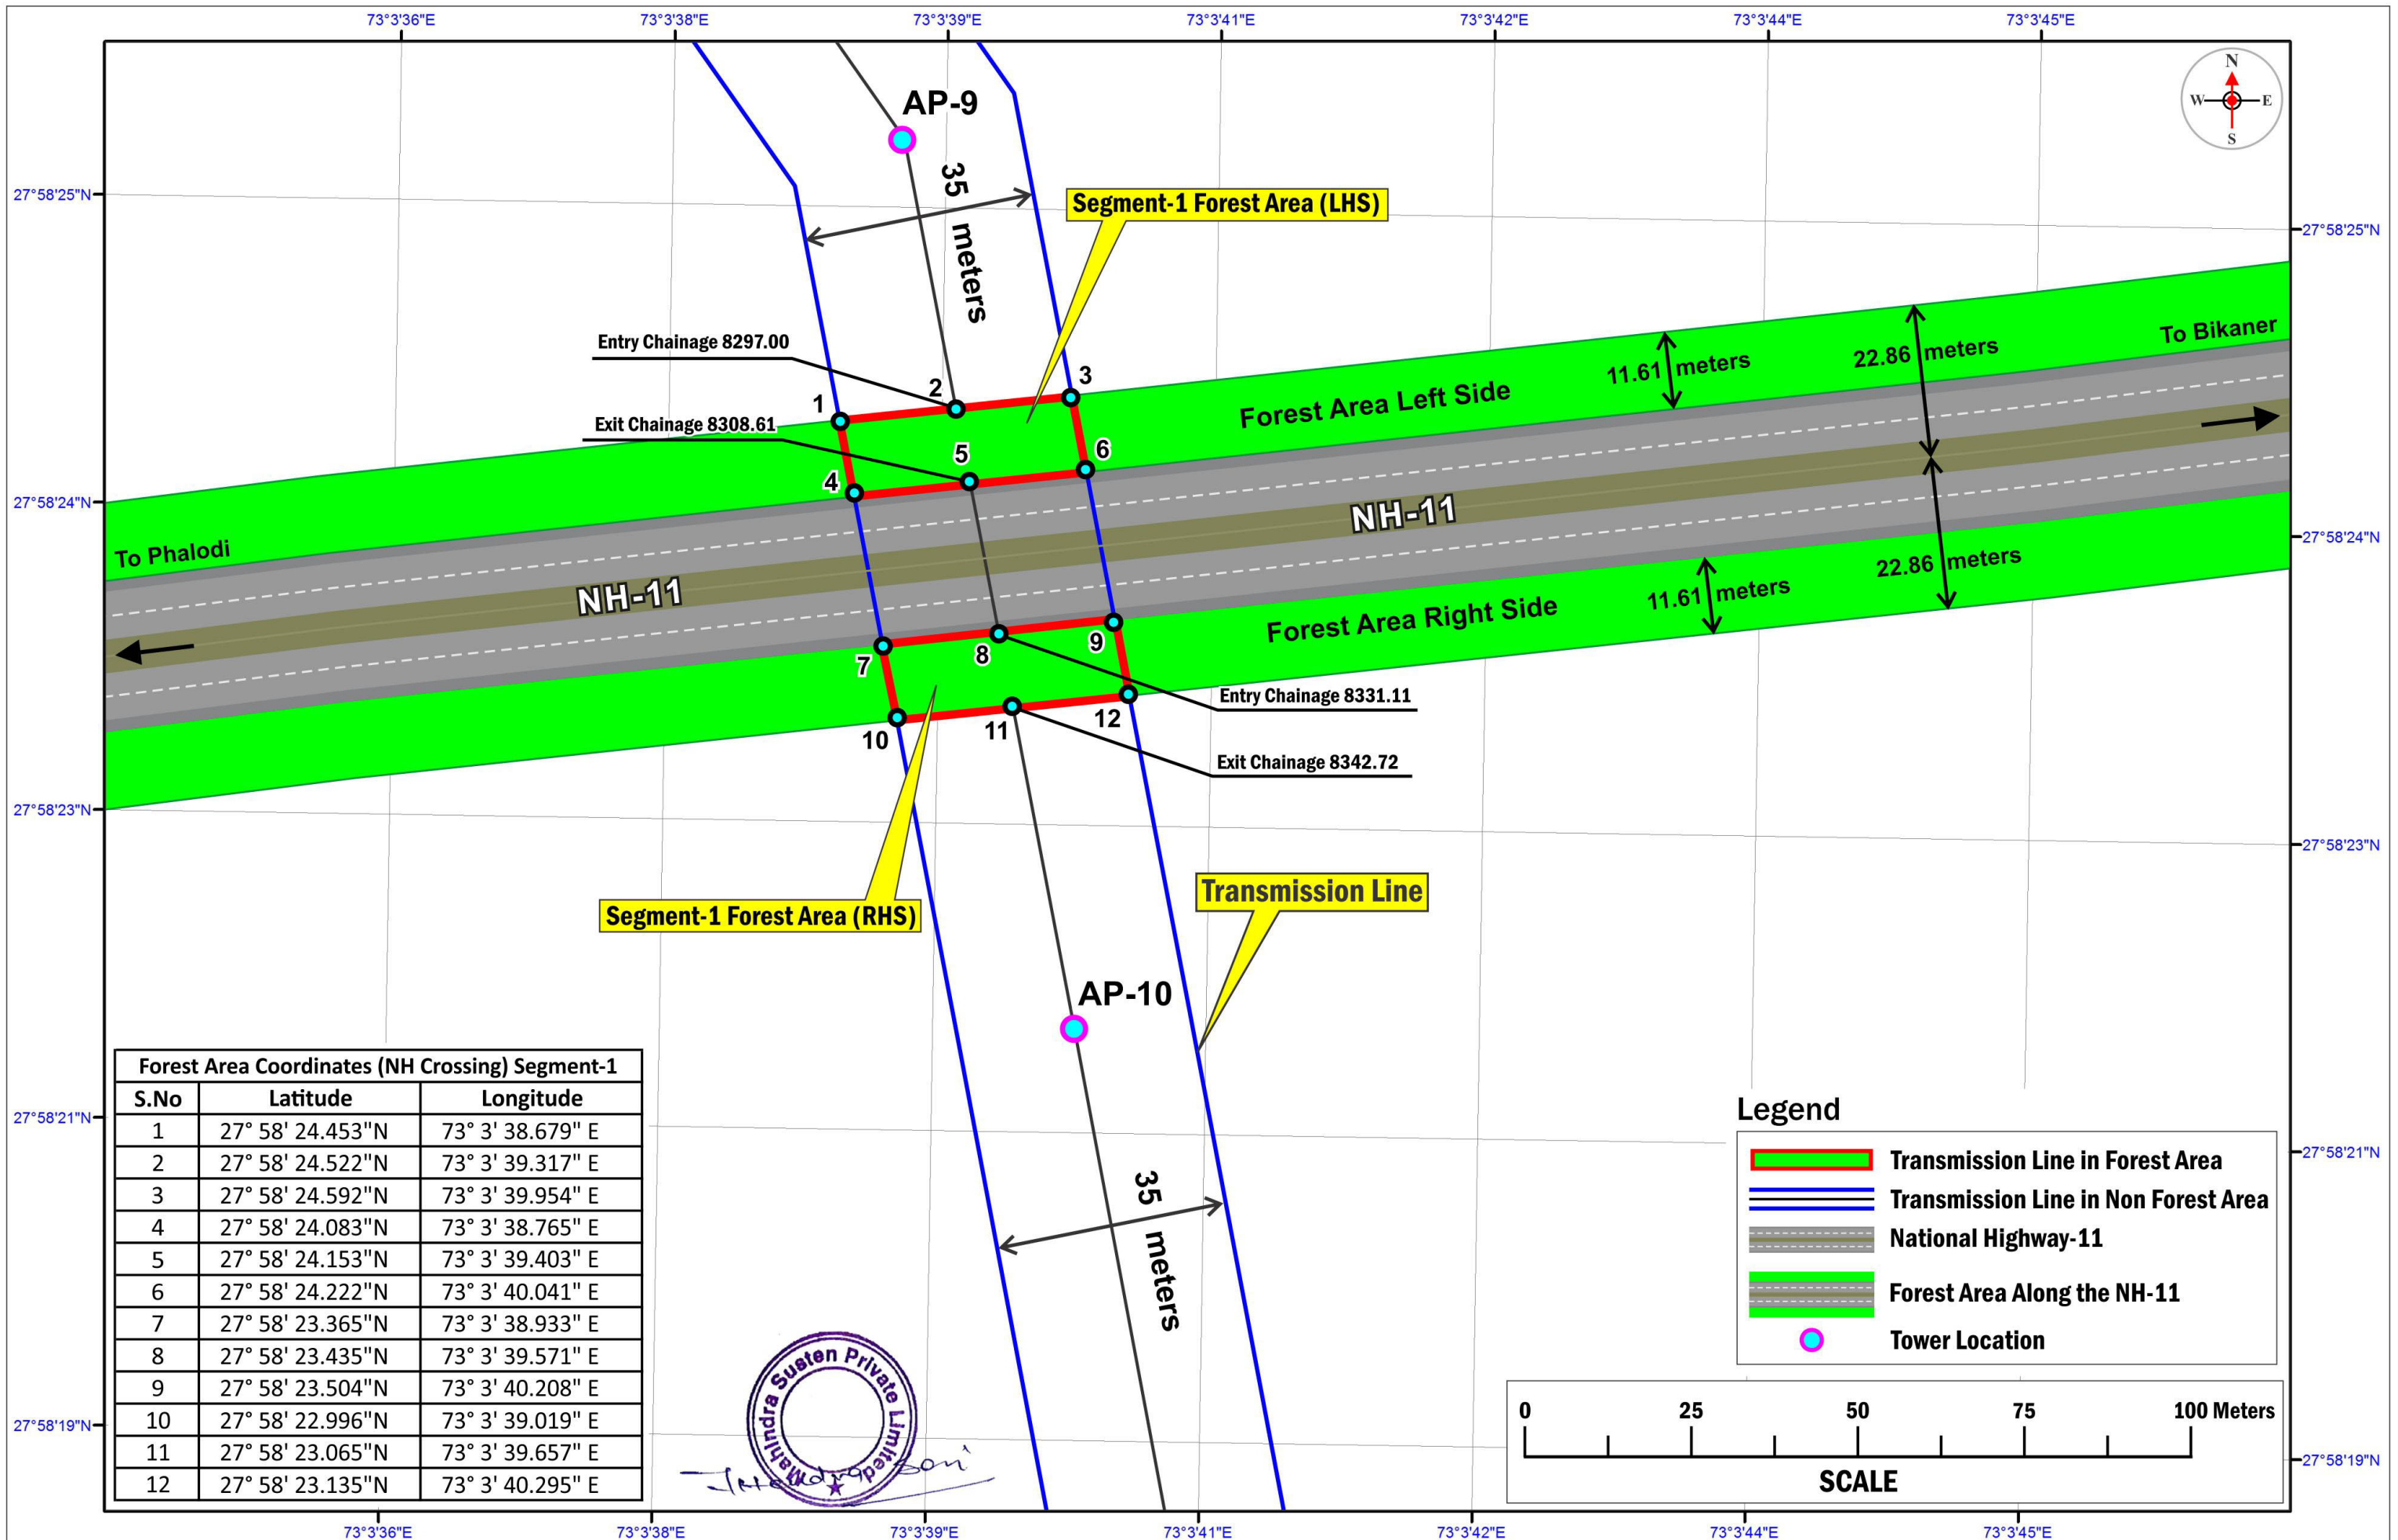

MAP SHOWING DIGITAL MAP OF TOTAL LINE ALIGNMENT WITH REQUIRED FOREST LAND AND TOWER LOCATION

Project Name :- Construction of 220 KV S/C Transmission line for Power Evacuation from 200 MW Solar Power Project of M/s Mahindra Susten Private Limited, Village – Khari Charnan, Tehsil – Kolayat, District – Bikaner, Rajasthan to RVPN 220 KV Gajner Substation

Proposal No. : FP/R J/TR ANS/116897/2020 (Applied Area - 0.0812 Hectare)

