



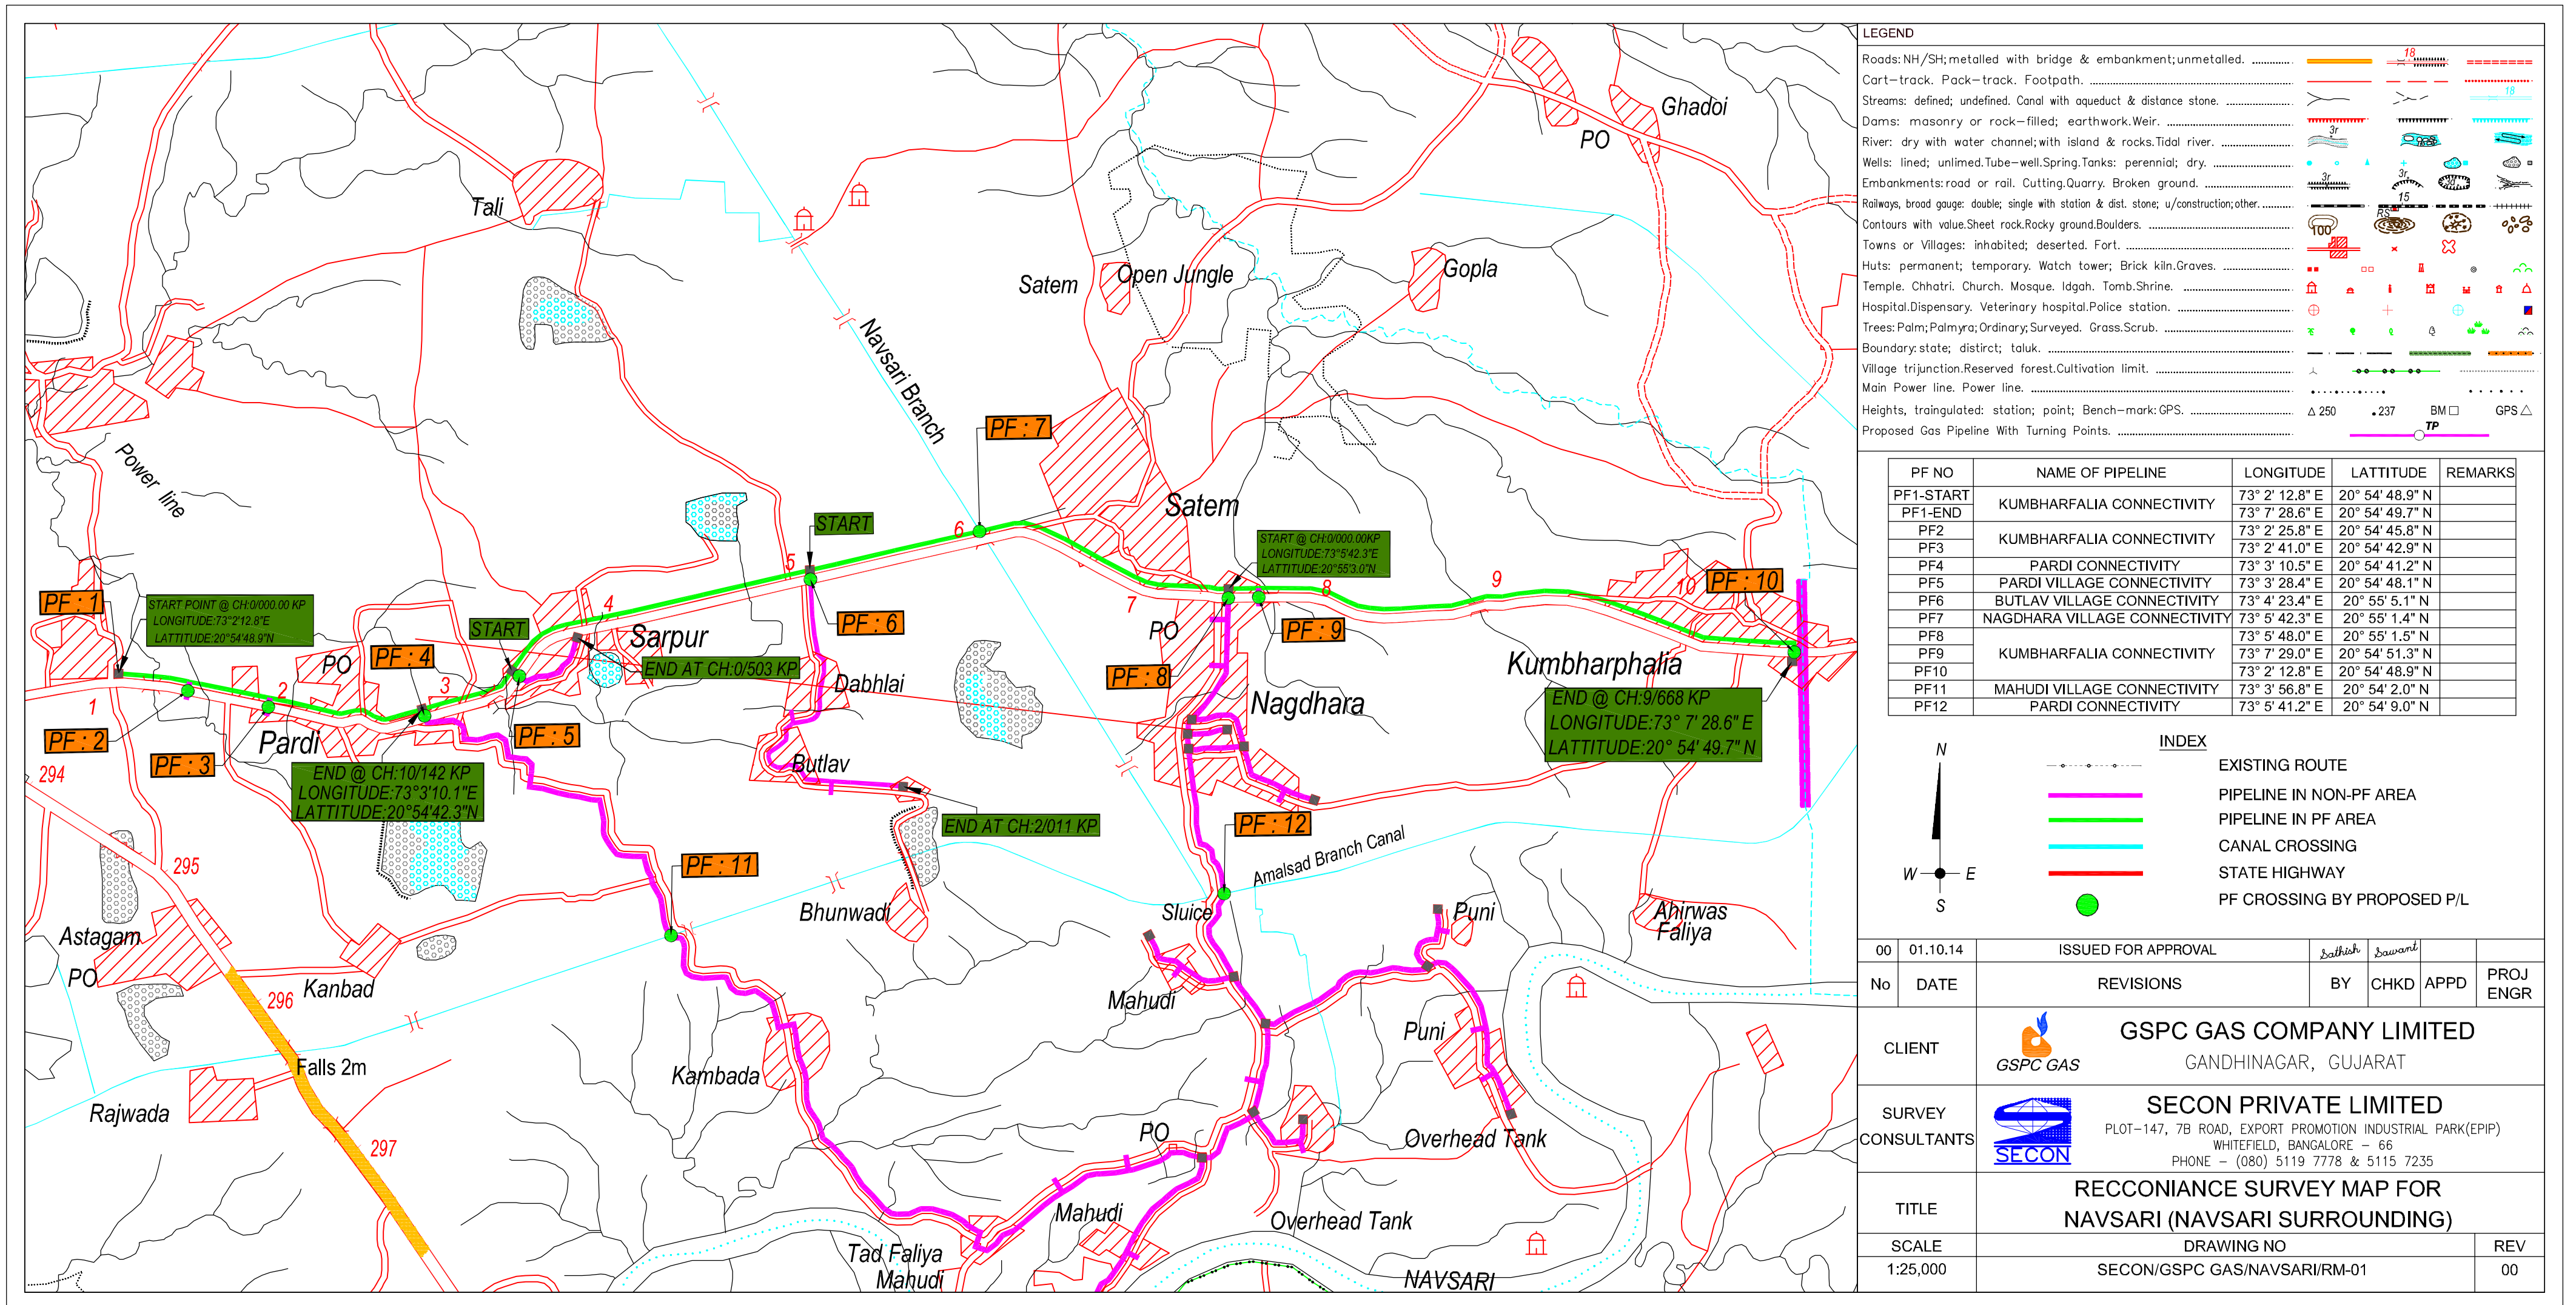

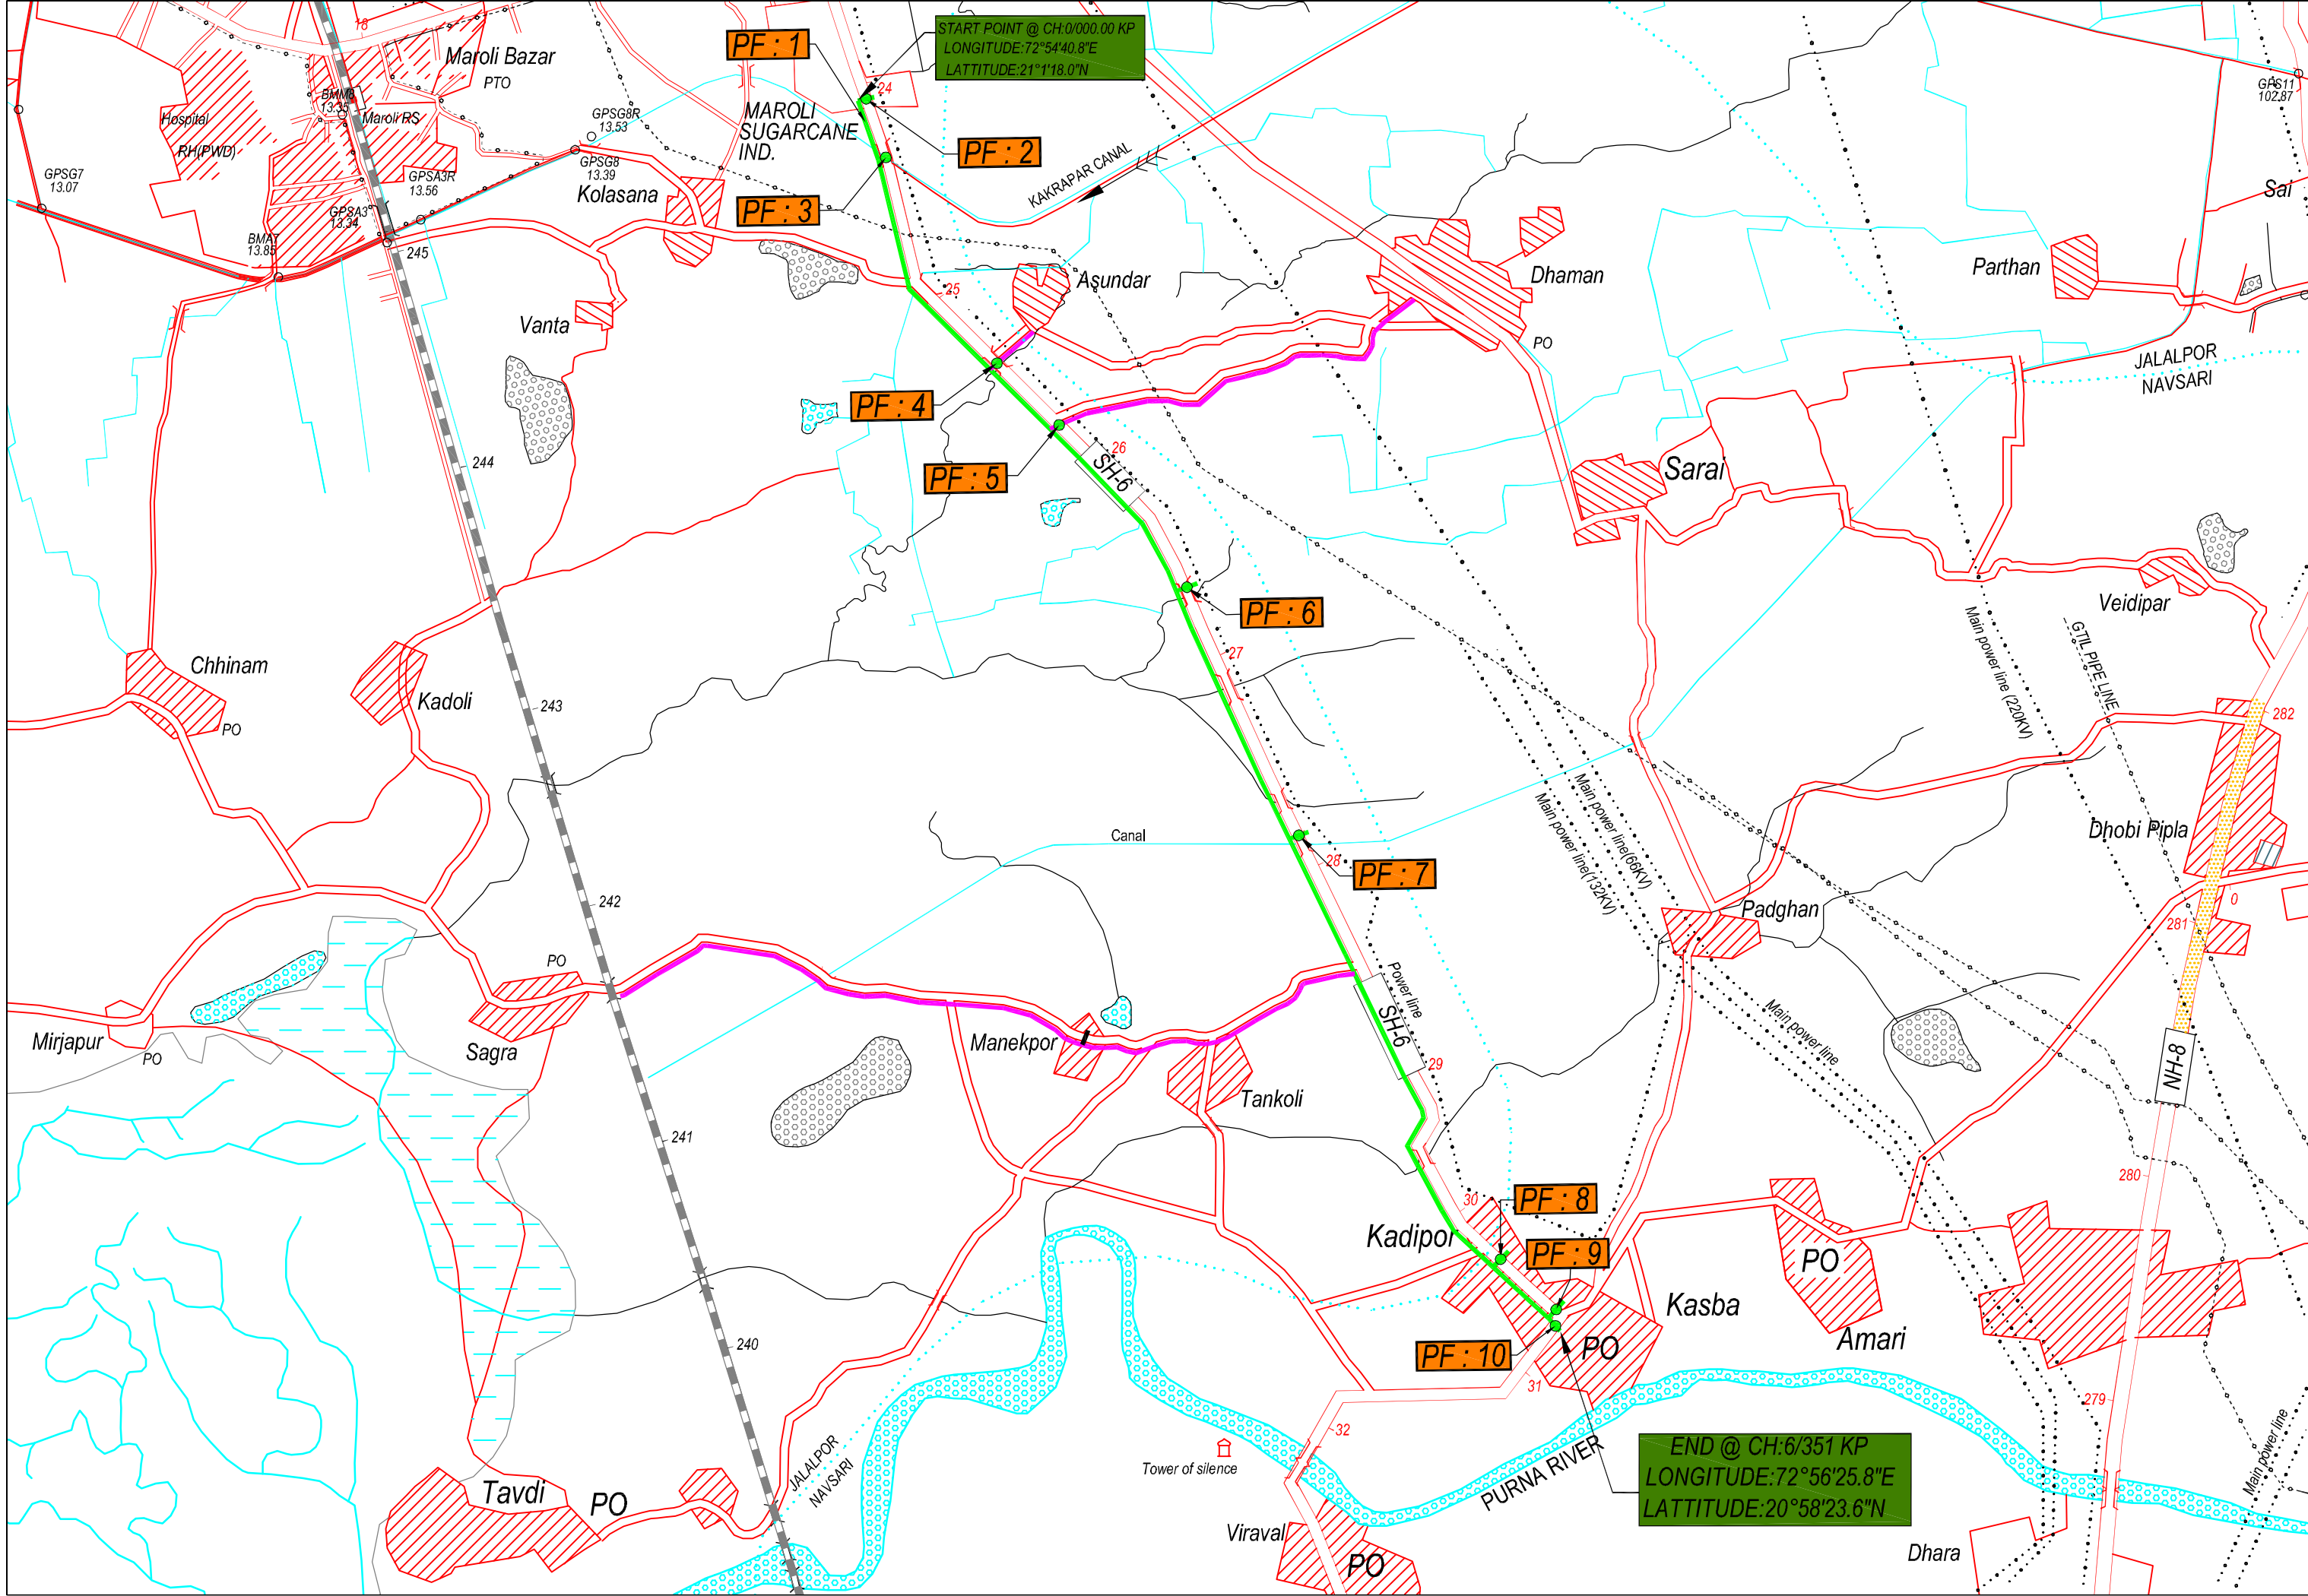

LEGEND

Roads:NH/SH;metalled with bridge & embankment;unmetalled.

Cart-track. Pack-track. Footpath.

Streams: defined; undefined. Canal with aqueduct & distance stone.

Dams: masonry or rock-filled; earthwork.Weir.

River: dry with water channel;with island & rocks.Tidal river.

Wells: lined; unlined.Tube-well.Spring.Tanks: perennial; dry.

Embankments:road or rail. Cutting.Quarry. Broken ground.

Railways, broad gauge: double; single with station & dist. stone; u/construction;other.

Contours with value.Sheet rock.Rocky ground.Boulders.

Towns or Villages: inhabited; deserted. Fort.

Huts: permanent; temporary. Watch tower; Brick kiln.Graves.

Temple. Chhatri. Church. Mosque. Idgah. Tomb.Shrine.

Hospital.Dispensary. Veterinary hospital.Police station.

Trees: Palm;Palmyra;Ordinary;Surveyed. Grass.Scrub.

Boundary:state; distirt; taluk.

Village trijunction.Reserved forest.Cultivation limit.

Main Power line. Power line.

Heights, traingulated: station; point; Bench-mark:GPS.

Proposed Gas Pipeline With Turning Points.

PF NO	NAME OF PIPELINE	LONGITUDE	LATITUDE	REMARKS
PF1-STRAT	KASBA SPURLINE	72° 54' 40.8" E	21° 1' 18.0" N	
PF1-END		72° 56' 25.8" E	20° 58' 23.6" N	
PF2		72° 54' 42.0" E	21° 1' 18.3" N	
PF3	ASUNDAR SPURLINE	72° 54' 45.0" E	21° 1' 10.0" N	
PF4		72° 55' 1.6" E	21° 0' 40.8" N	
PF5		72° 55' 10.9" E	21° 0' 32.0" N	
PF6	DHAMAN SPURLINE	72° 55' 30.0" E	21° 0' 9.0" N	
PF7		72° 55' 46.8" E	20° 59' 33.8" N	
PF8		72° 56' 16.9" E	20° 58' 33.8" N	
PF9	KASBA SPURLINE	72° 56' 25.2" E	20° 58' 26.6" N	
PF10		72° 56' 25.1" E	20° 58' 24.3" N	

INDEX

EXISTING ROUTE

PIPELINE IN NON-PF AREA

PIPELINE IN PF AREA

CANAL CROSSING

STATE HIGHWAY

PF CROSSING BY PROPOSED P/L

00	01.10.14	ISSUED FOR APPROVAL	Bathish	Sawant		
No	DATE	REVISIONS	BY	CHKD	APPD	PROJ ENGR
CLIENT	GSPC GAS COMPANY LIMITED GANDHINAGAR, GUJARAT					
SURVEY CONSULTANTS	SECON PRIVATE LIMITED PLOT-147, 7B ROAD, EXPORT PROMOTION INDUSTRIAL PARK(EPIP) WHITEFIELD, BANGALORE - 66 PHONE - (080) 5119 7778 & 5115 7235					
TITLE	RECCONIANCE SURVEY MAP FOR NAVSARI (NAVSARI SURROUNDING)					
SCALE	DRAWING NO					REV
1:25,000	SECON/GSPC GAS/NAVSARI/RM-01					00