



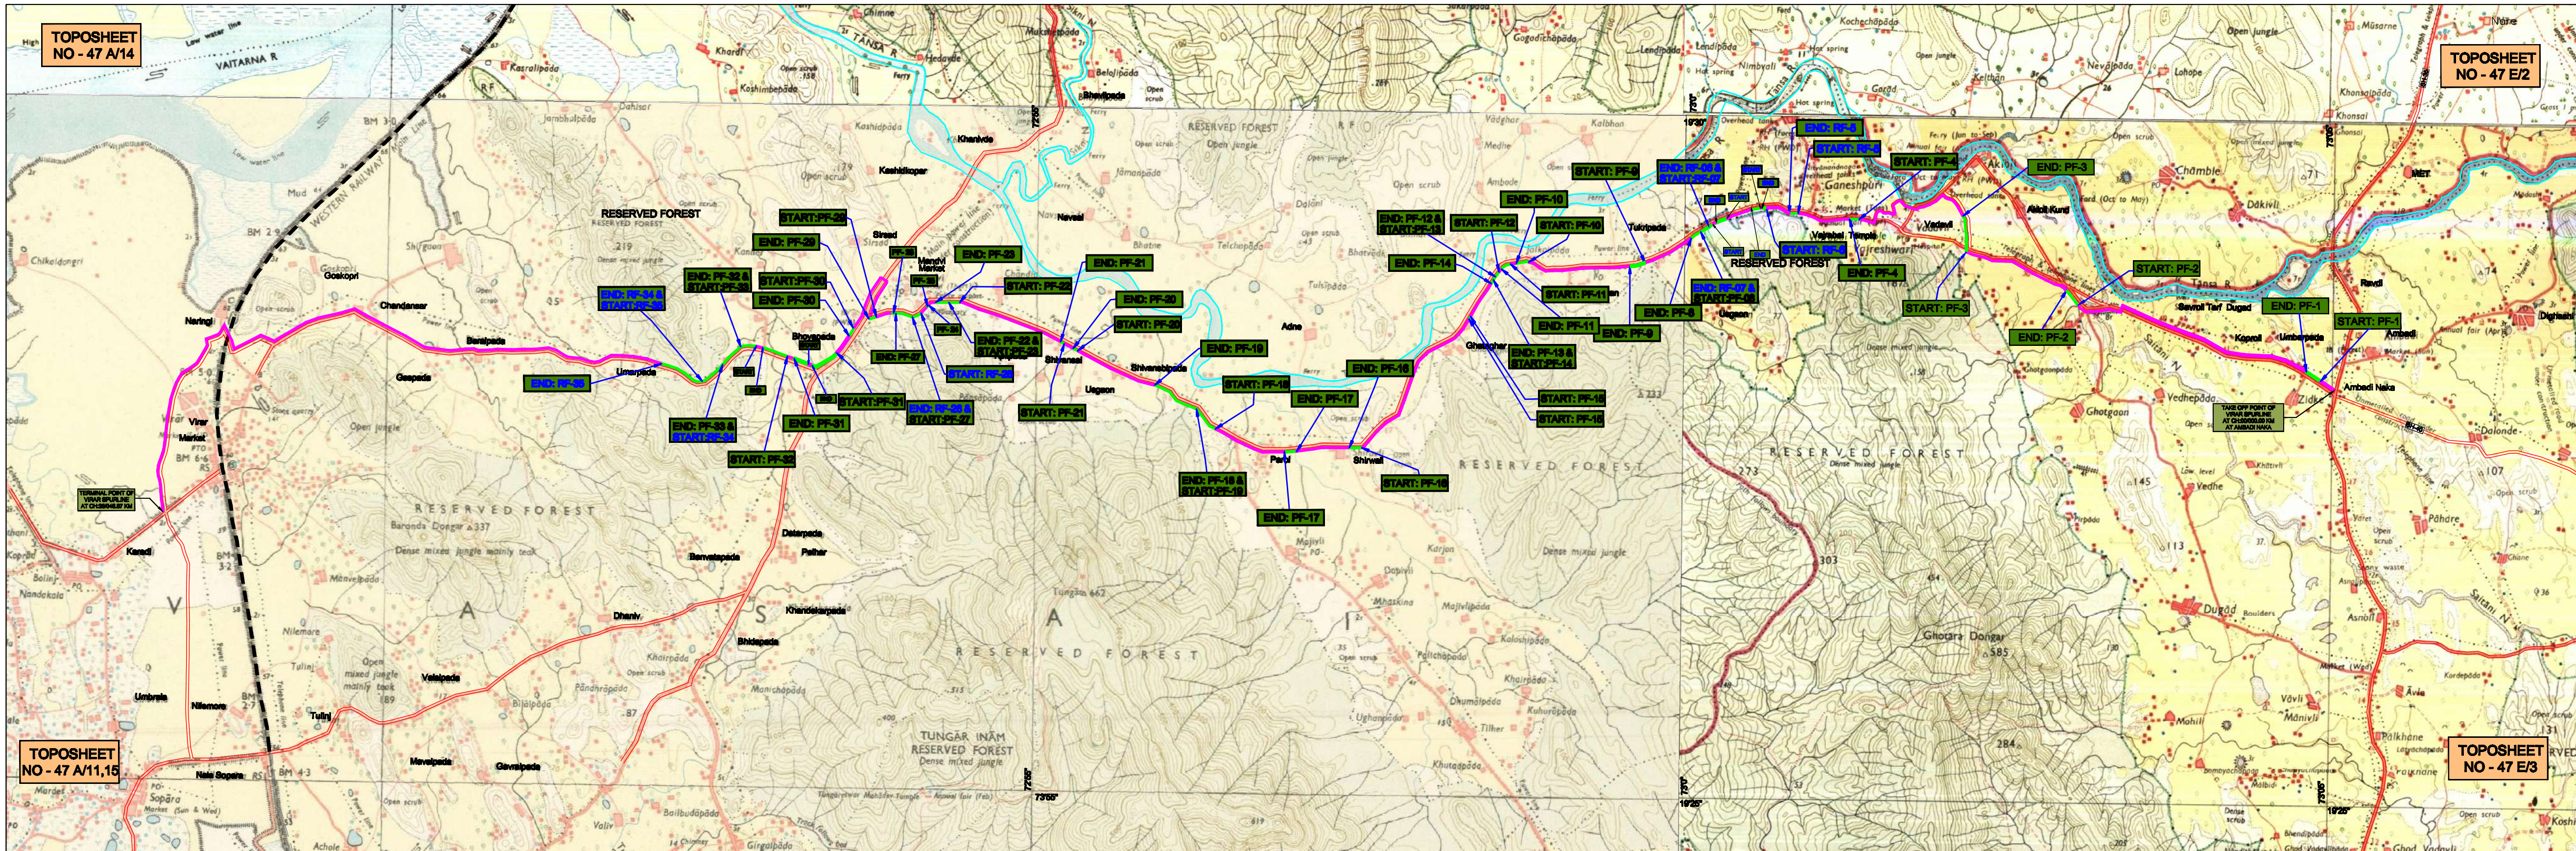

PIRIF NO	LATITUDE	LONGITUDE	NAME OF PIPELINE
START PF-1	19°28'5.30"N	73° 4'51.41"E	VIRAR MAIN LINE
END PF-1	19°28'12.20"N	73° 4'44.90"E	
START PF-2	19°28'36.85"N	73° 3'4.23"E	
END PF-2	19°28'46.55"N	73° 2'57.95"E	
START PF-3	19°28'5.30"N	73° 2'7.11"E	
END PF-3	19°28'20.85"N	73° 2'5.74"E	
START PF-4	19°28'17.62"N	73° 1'18.49"E	
END PF-4	19°28'17.62"N	73° 1'13.19"E	
START PF-5	19°29'10.85"N	73° 0'51.83"E	
END PF-5	19°29'20.46"N	73° 0'47.75"E	
START PF-6	19°29'22.81"N	73° 0'36.78"E	
END PF-6	19°29'13.35"N	73° 0'7.94"E	
START PF-7	19°29'13.35"N	73° 0'7.94"E	VIRAR SPURLINE
END PF-7	19°29'11.83"N	73° 0'4.85"E	
START PF-8	19°29'11.83"N	73° 0'4.85"E	
END PF-8	19°29'9.40"N	73° 0'1.77"E	
START PF-9	19°29'9.40"N	73° 0'1.77"E	
END PF-9	19°28'58.37"N	72° 59'40.33"E	
START PF-10	19°28'58.37"N	72° 59'40.33"E	

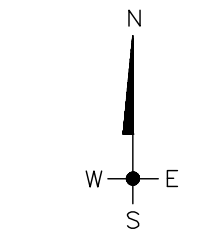

INDEX

- PROPOSED GGL PIPELINE NON RF AREA
- PROPOSED GGL PIPELINE RF AREA
- RESERVED FOREST AREA

01	12.02.18	ISSUED FOR APPROVAL	DHAVAL ILYAS		
00	26.12.17	ISSUED FOR APPROVAL	DHAVAL ILYAS		
No	DATE	REVISIONS	BY	CHKD	APPD
CLIENT	GUJARAT GAS LIMITED AHMEDABAD, GUJARAT				
SURVEY CONSULTANTS	SECON PRIVATE LIMITED PLOT-147, 78 ROAD, EXPORT PROMOTION INDUSTRIAL PARK(EPIP) WHITEFIELD, BANGALORE - 66 PHONE - (080) 5119 7778 & 5115 7235				
TITLE	DETAILED ENGINEERING ROUTE MAP FOR CITY GAS DISTRIBUTION NETWORK FOR VIRAR DISTRICT				
SCALE	DRAWING NO		REV		
1:50,000	SECONGGL/VIRAR/THANE GA/TM-01		00		