


**DGPS SURVEYED MAP SHOWING FOREST AREA TO BE DIVERTED FOR LAYING OF 132 KV CABLE ROUTE WITHIN NH-520  
UTILITY CORRIDOR FOR 132 KV SUPPLY TO KAMANDA STEEL PLANT FROM 132/33 KV OPTCL  
GRID SUBSTATION AT MOUZA GUALI (SHEET NO-1) IN KEONJHAR DISTRICT.**

**ଘୋଡ଼ା ଗୁଆଳି, ଘିଟ ନଂ୧**

ଥାନା ବରଦିଲ ନଂ୪୭  
ଡ଼ୁଘିଲ ବରଦିଲ ନଂ୪୭  
GUALI, SHEET No.1  
Thana Barbil No.46

**ଜିଲ୍ଲା କେନ୍ଦ୍ର**  
ପ୍ରକାଶନୀୟ - ୮୪ Year 1983-84

Index to sheets

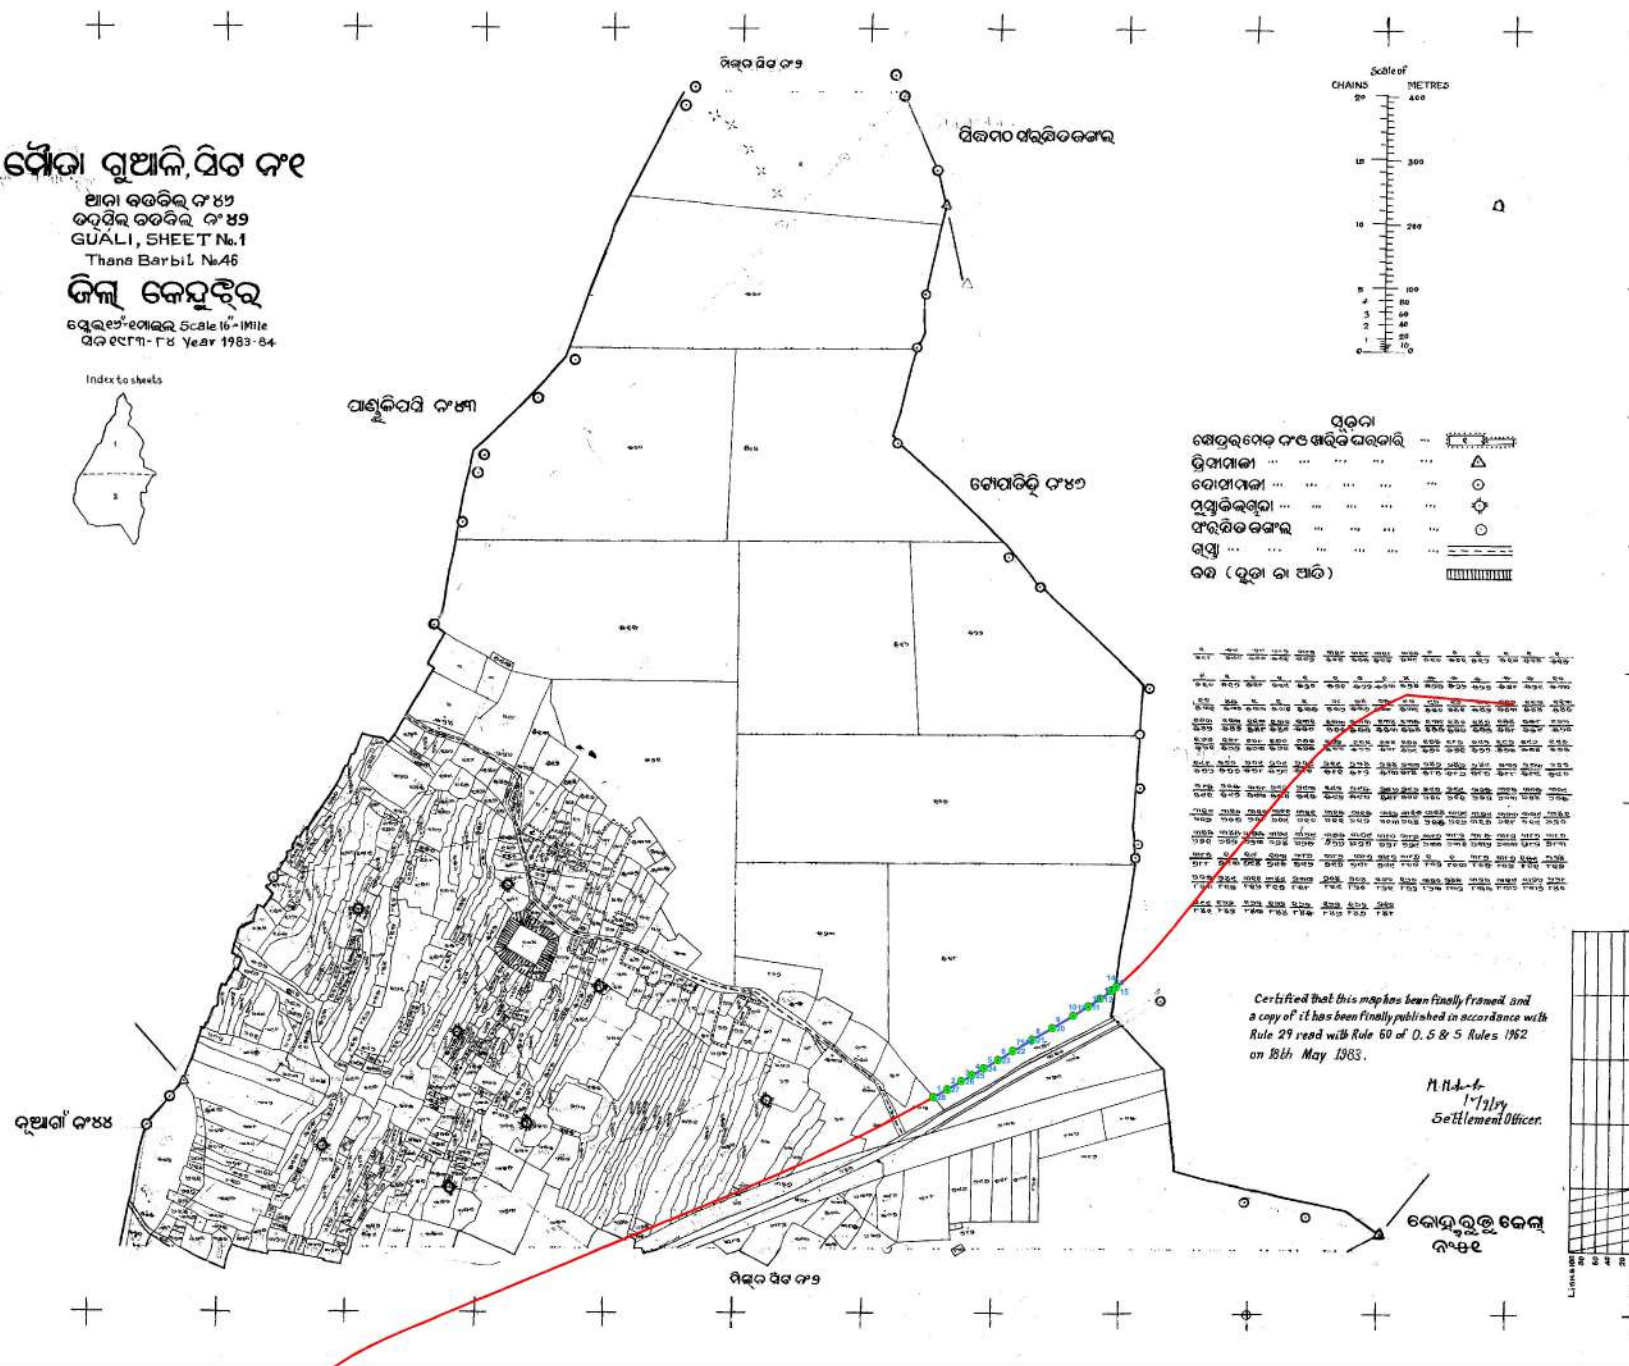

0 75 150 300 450 600  
Meters  
**1:3,960**

**Legend**

- FOREST BND COORDINATES
- CENTER LINE
- FOREST PATCHES
- POWERLINE CORRIDOR

**FOREST BOUNDARY COORDINATES**

| PILLAR NO | EASTING    | NORTHING    | LONGITUDE       | LATITUDE        |
|-----------|------------|-------------|-----------------|-----------------|
| 1         | 324043.954 | 2431931.111 | 85°17'44.62224" | 21°58'58.99584" |
| 2         | 324065.718 | 2431943.205 | 85°17'45.37644" | 21°58'59.39688" |
| 3         | 324088.02  | 2431956.041 | 85°17'46.14864" | 21°58'59.82204" |
| 4         | 324104.492 | 2431965.521 | 85°17'46.71924" | 21°59'00.13632" |
| 5         | 324123.018 | 2431976.371 | 85°17'47.36076" | 21°59'00.49560" |
| 6         | 324144.751 | 2431989.098 | 85°17'48.11352" | 21°59'00.91716" |
| 7         | 324168.244 | 2432002.856 | 85°17'48.92712" | 21°59'01.37328" |
| 8         | 324198.921 | 2432020.821 | 85°17'49.98912" | 21°59'01.96836" |
| 9         | 324229.75  | 2432038.875 | 85°17'51.05688" | 21°59'02.56632" |
| 10        | 324262.486 | 2432058.159 | 85°17'52.19052" | 21°59'03.20496" |
| 11        | 324286.1   | 2432072.652 | 85°17'53.00808" | 21°59'03.68484" |
| 12        | 324304.448 | 2432084.725 | 85°17'53.64276" | 21°59'04.08408" |
| 13        | 324322.015 | 2432097.324 | 85°17'54.25044" | 21°59'04.49988" |
| 14        | 324329.952 | 2432103.48  | 85°17'54.52476" | 21°59'04.70292" |
| 15        | 324329.731 | 2432102.043 | 85°17'54.51756" | 21°59'04.65612" |
| 16        | 324322.618 | 2432096.526 | 85°17'54.27168" | 21°59'04.47432" |
| 17        | 324305.014 | 2432083.9   | 85°17'53.66292" | 21°59'04.05744" |
| 18        | 324286.637 | 2432071.808 | 85°17'53.02716" | 21°59'03.65748" |
| 19        | 324262.895 | 2432057.239 | 85°17'52.20528" | 21°59'03.17544" |
| 20        | 324230.021 | 2432037.875 | 85°17'51.06660" | 21°59'02.53392" |
| 21        | 324199.596 | 2432020.058 | 85°17'50.01324" | 21°59'01.94352" |
| 22        | 324168.59  | 2432001.9   | 85°17'48.93936" | 21°59'01.34232" |
| 23        | 324145.18  | 2431988.191 | 85°17'48.12864" | 21°59'00.88800" |
| 24        | 324123.344 | 2431975.402 | 85°17'47.37264" | 21°59'00.46428" |
| 25        | 324104.994 | 2431964.657 | 85°17'46.73688" | 21°59'00.10824" |
| 26        | 324088.609 | 2431955.226 | 85°17'46.16952" | 21°58'59.79576" |
| 27        | 324066.21  | 2431942.334 | 85°17'45.39372" | 21°58'59.36844" |
| 28        | 324044.614 | 2431930.334 | 85°17'44.64564" | 21°58'58.97064" |

Certified that this map has been finally framed and a copy of it has been finally published in accordance with Rule 29 read with Rule 60 of O. & S. Rules 1962 on 18th May 1983.

M.A.S.  
17/5/83  
Settlement Officer.

**FOREST AREA STATISTICS**

| SL NO | VILLAGE    | PLOT NO | KISSAM | MAP AREA AC | MAP AREA HA |
|-------|------------|---------|--------|-------------|-------------|
| 1     | GUALI SH-1 | 518     | JUNGLE | 0.082       | 0.033       |
| TOTAL |            |         |        | 0.082       | 0.033       |




F&R RUNTA MINES LIMITED  
(Sponge Iron Division)  
Authorized Signatory

SURVEYED & PREPARED  
BY



**AREAL CONSTRUCTIONS & GEO-INDIA SERVICES  
BHUBANESWAR**

**DGPS SURVEYED MAP SHOWING FOREST AREA TO BE DIVERTED FOR LAYING OF 132 KV CABLE ROUTE WITHIN NH-520  
UTILITY CORRIDOR FOR 132 KV SUPPLY TO KAMANDA STEEL PLANT FROM 132/33 KV OPTCL  
GRID SUBSTATION AT MOUZA GUALI (SHEET NO-2) IN KEONJHAR DISTRICT.**

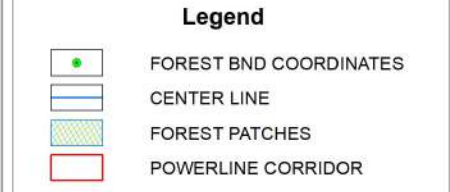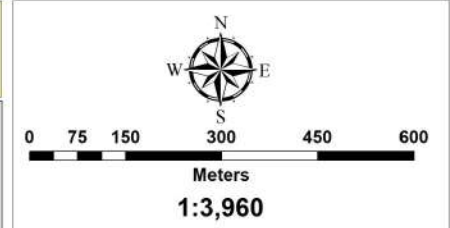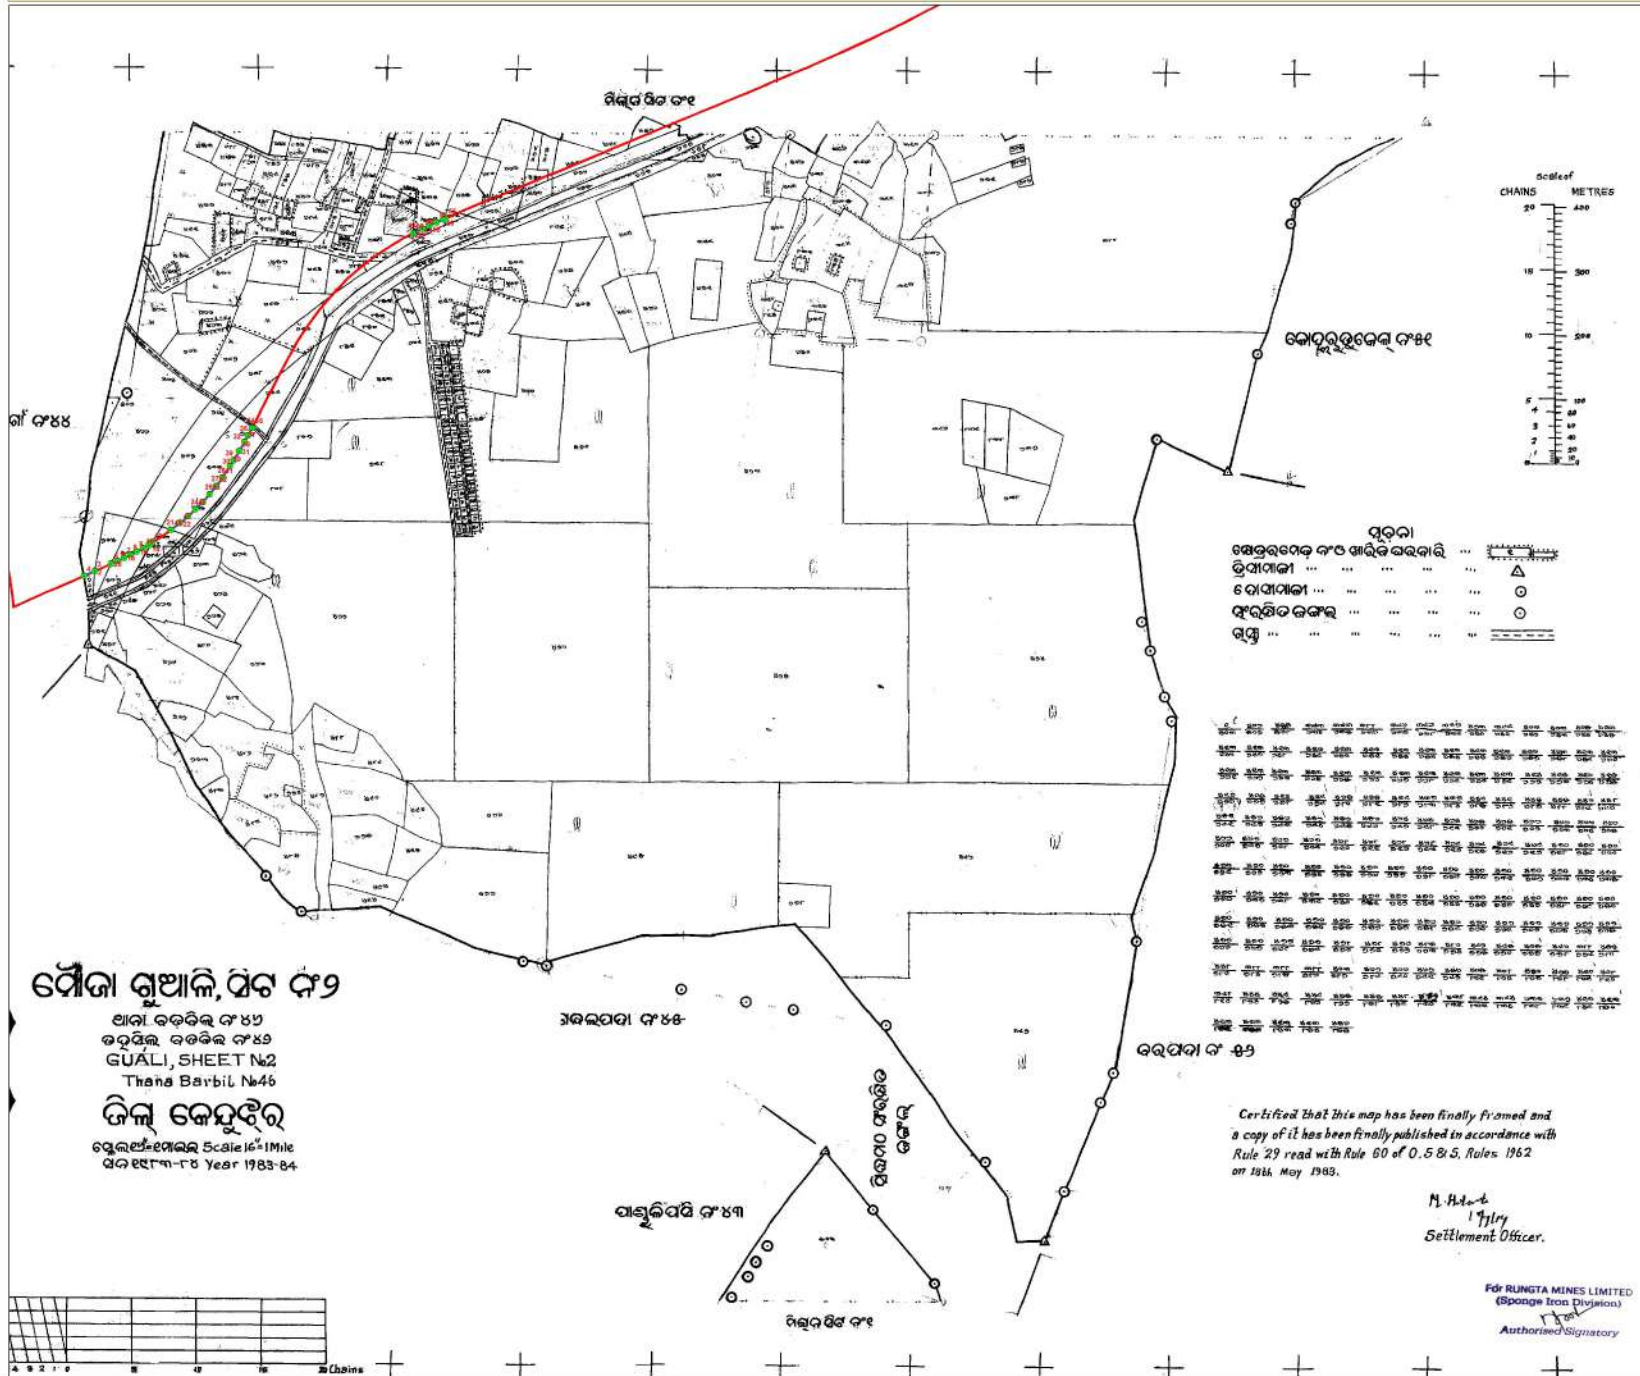

**FOREST BOUNDARY COORDINATES**

| PILLAR ID | EASTING    | NORTHING    | LONGITUDE       | LATITUDE        |
|-----------|------------|-------------|-----------------|-----------------|

**FOREST AREA STATISTICS**

| SL NO | VILLAGE    | PLOT NO | KISSAM | MAP AREA, AC | MAP AREA, HA |
|-------|------------|---------|--------|--------------|--------------|
| 1     | GUALI-SH-2 | 432     | JUNGLE | 0.014        | 0.006        |
| 2     |            | 703     | JUNGLE | 0.051        | 0.021        |
| 3     |            | 705     | JUNGLE | 0.018        | 0.007        |
| 4     |            | 466     | JUNGLE | 0.005        | 0.002        |
| TOTAL |            |         |        | 0.088        | 0.036        |




*M. H. Mohanty*  
17 July  
Settlement Officer.

For RUNGTA MINES LIMITED  
(Sponge Iron Division)  
Authorised Signatory

SURVEYED & PREPARED  
BY

**AREAL CONSTRUCTIONS & GEO-INDIA SERVICES  
BHUBANESWAR**

DGPS SURVEYED MAP SHOWING FOREST AREA TO BE DIVERTED FOR LAYING OF 132 KV CABLE ROUTE WITHIN NH-520 UTILITY CORRIDOR FOR 132 KV SUPPLY TO KAMANDA STEEL PLANT FROM 132/33 KV OPTCL GRID SUBSTATION AT MOUZA KASHIRA (SHEET NO-2) IN SUNDARGARH DISTRICT.

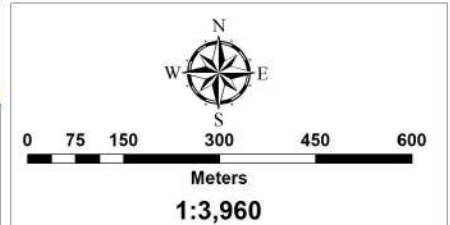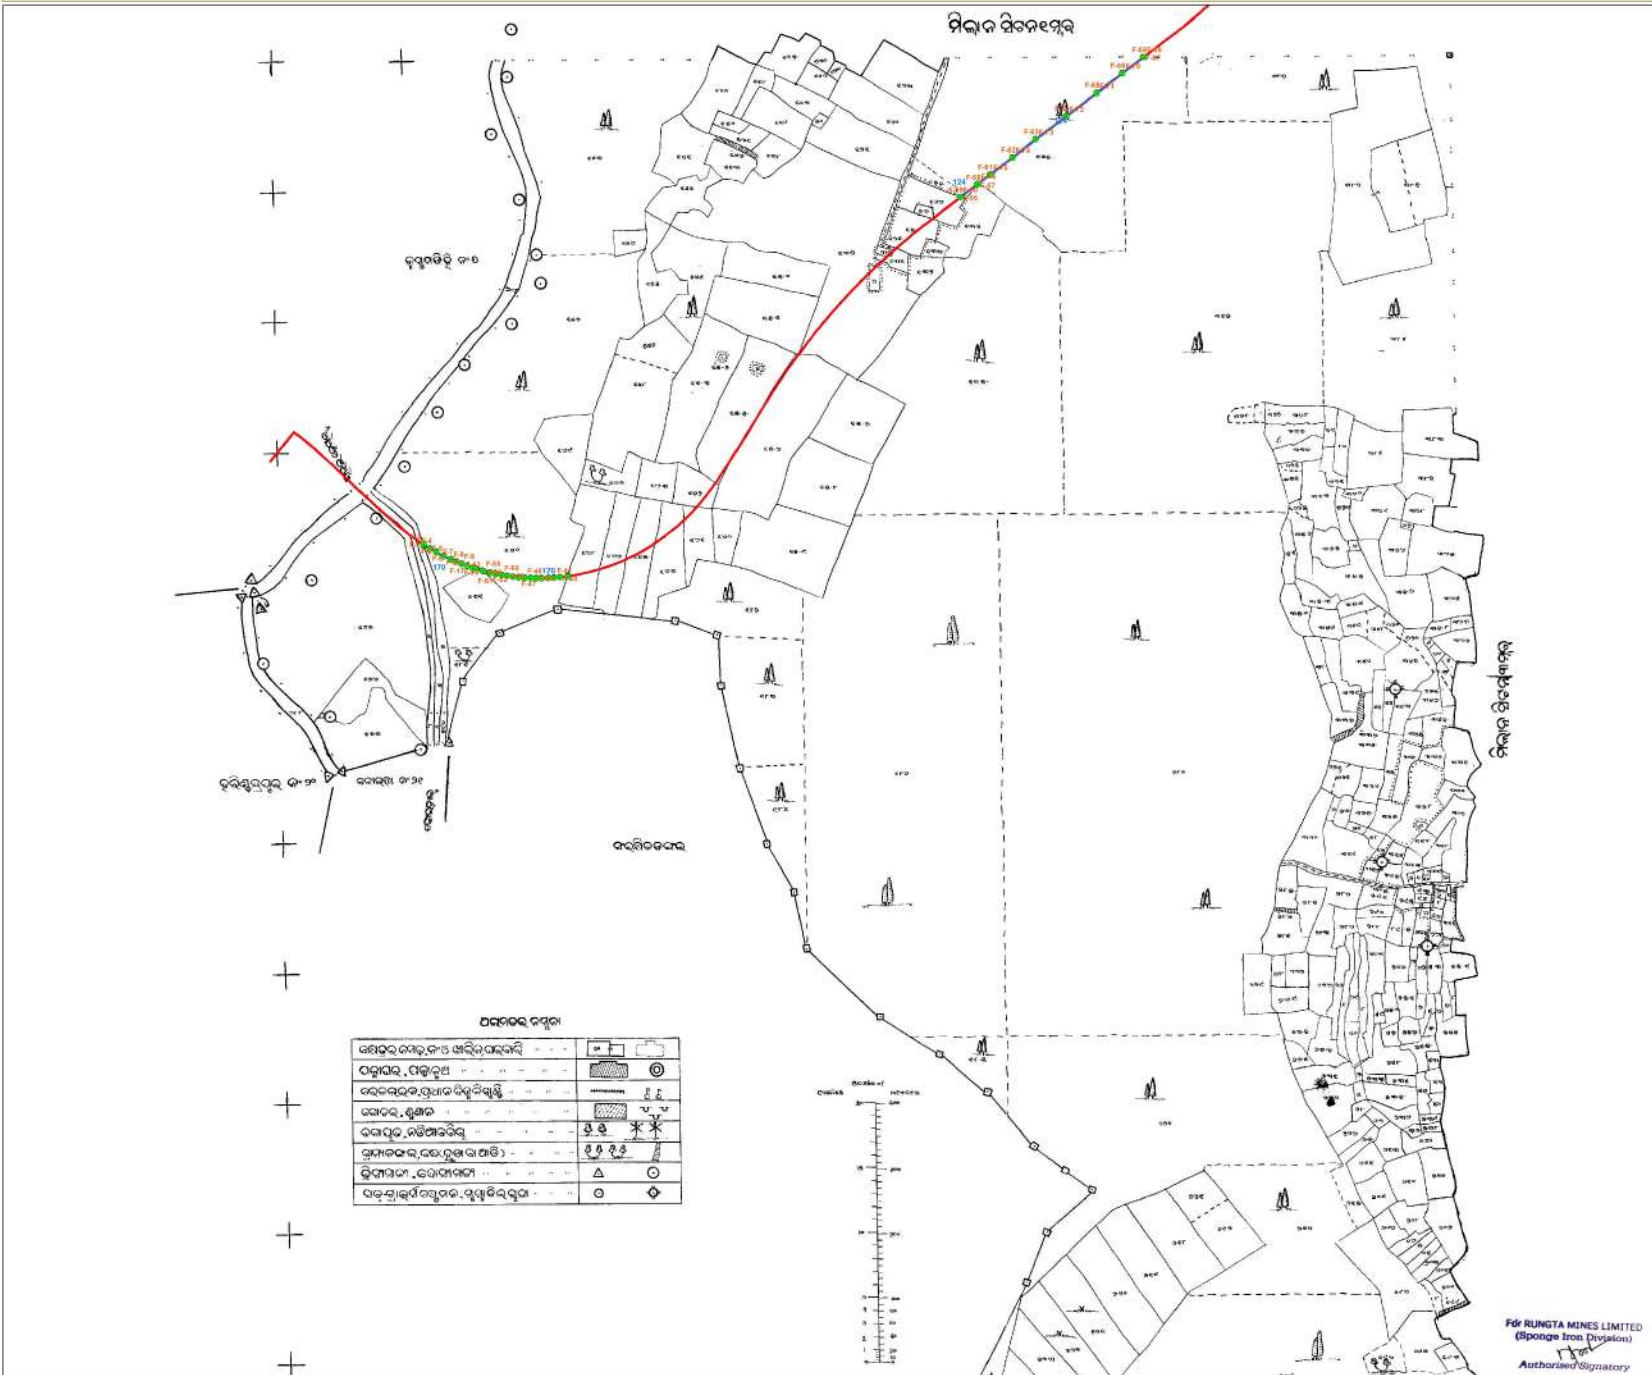

**Legend**

- FOREST BND COORDINATES (represented by a green dot)
- CENTER LINE (represented by a blue line)
- FOREST PATCHES (represented by a green and yellow checkered pattern)
- POWERLINE CORRIDOR (represented by a red outline)

| SL NO | VILLAGE   | PLOT NO | KISSAM | MAP_AREA_AC | MAP_AREA_HA |
|-------|-----------|---------|--------|-------------|-------------|
| 1     | KASHIRA-2 | 124     | JUNGLE | 0.089       | 0.036       |
| 2     |           | 170     | JUNGLE | 0.055       | 0.022       |
| TOTAL |           |         |        | 0.144       | 0.058       |

SURVEYED & PREPARED  
BY

**AREAL CONSTRUCTIONS & GEO-INDIA SERVICES  
BHUBANESWAR**






**DGPS SURVEYED MAP SHOWING FOREST AREA TO BE DIVERTED FOR LAYING OF 132 KV CABLE ROUTE WITHIN NH-520  
UTILITY CORRIDOR FOR 132 KV SUPPLY TO KAMANDA STEEL PLANT FROM 132/33 KV OPTCL  
GRID SUBSTATION AT MOUZA KUSUMDIHI (SHEET NO-7) IN SUNDARGARH DISTRICT.**

VILLAGE KUSUMADIHI No 7 SHEET No2  
 ଗ୍ରାମ କୁସୁମଦିହି ନଂ ୭ ଷିଟ୍ ନଂ ୨  
 ଥାନା କୋଇଡ଼ା  
 ଡିଭିଜନ୍ କୋଇଡ଼ା ନିଗମ  
 ଡିଲ୍ ସୁନ୍ଦରଗଡ଼  
 YEAR OF FINAL PUBLICATION 1974.75  
 ପ୍ରକାଶନ ବର୍ଷ ୧୯୭୪.୭୫  
 ସ୍କେଲ ୧:୧୦୦୦  
 SCALE 16"=1MILE


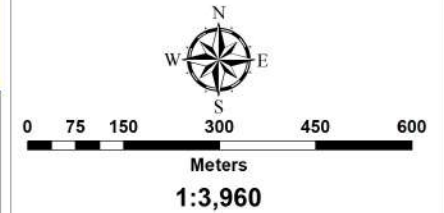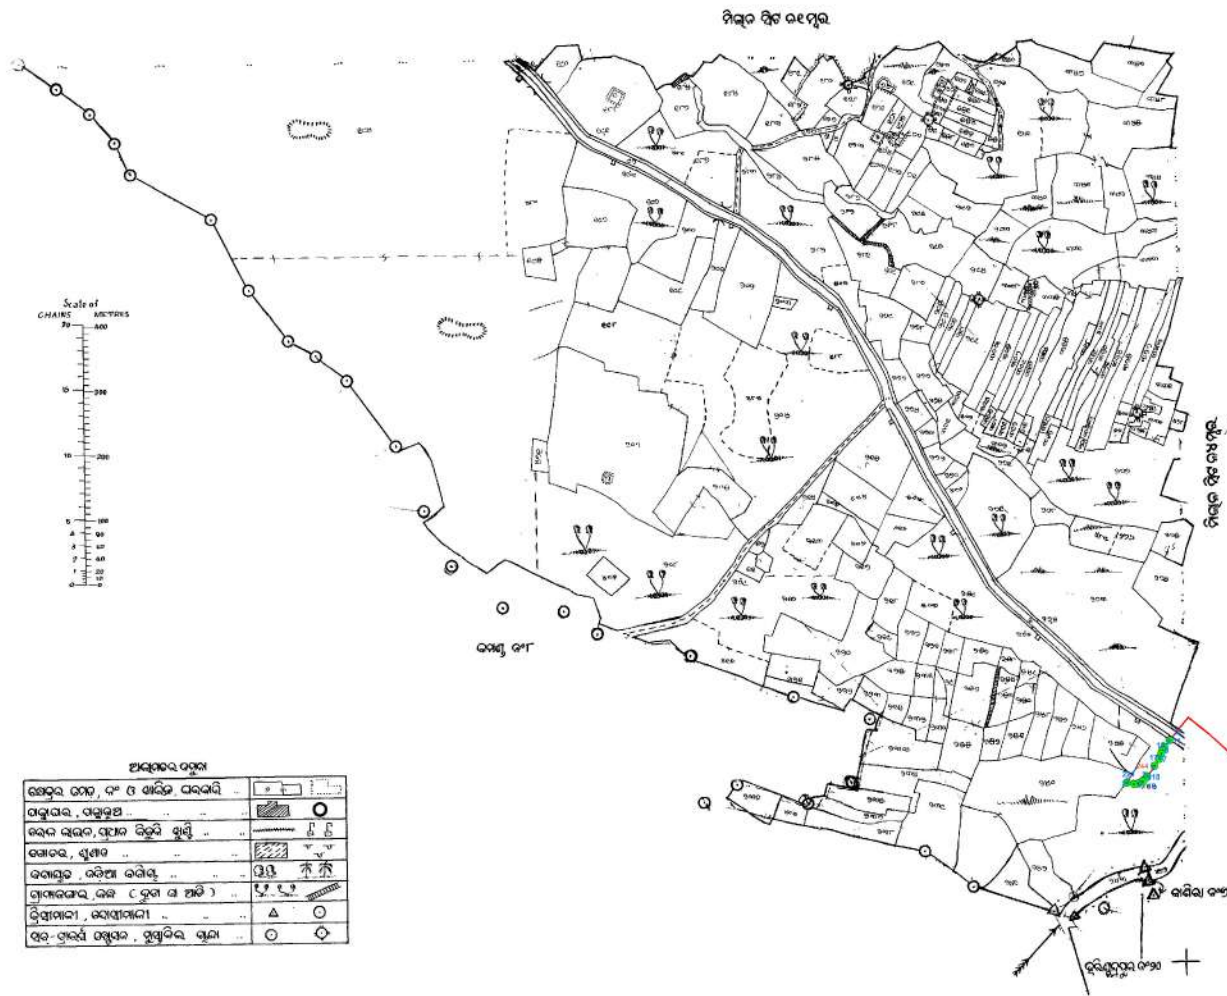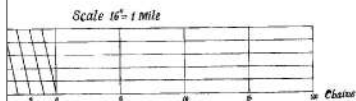

**Legend**

- FOREST BND COORDINATES
- CENTER LINE
- FOREST PATCHES
- POWERLINE CORRIDOR

**FOREST BOUNDARY COORDINATES**

| PILLAR ID | EASTING    | NORTHING    | LONGITUDE       | LATITUDE        |
|-----------|------------|-------------|-----------------|-----------------|
| 1         | 317223.292 | 2426322.438 | 85°13'49.13760" | 21°55'54.14556" |
| 2         | 317233.847 | 2426320.188 | 85°13'49.50624" | 21°55'54.07644" |
| 3         | 317240.486 | 2426320.897 | 85°13'49.73736" | 21°55'54.10200" |
| 4         | 317247.241 | 2426324.42  | 85°13'49.97136" | 21°55'54.21900" |
| 5         | 317253.771 | 2426331.244 | 85°13'50.19600" | 21°55'54.44328" |
| 6         | 317265.254 | 2426347.875 | 85°13'50.58948" | 21°55'54.98832" |
| 7         | 317272.374 | 2426358.818 | 85°13'50.83320" | 21°55'55.34688" |
| 8         | 317276.02  | 2426367.566 | 85°13'50.95668" | 21°55'55.62272" |
| 9         | 317278.176 | 2426372.932 | 85°13'51.02976" | 21°55'55.80768" |
| 10        | 317280.551 | 2426377.935 | 85°13'51.11040" | 21°55'55.97148" |
| 11        | 317288.92  | 2426388.373 | 85°13'51.39768" | 21°55'56.31384" |
| 12        | 317289.77  | 2426387.835 | 85°13'51.42756" | 21°55'56.29656" |
| 13        | 317281.355 | 2426377.286 | 85°13'51.13848" | 21°55'55.95060" |
| 14        | 317279.093 | 2426372.531 | 85°13'51.06180" | 21°55'55.79508" |
| 15        | 317276.92  | 2426367.123 | 85°13'50.98836" | 21°55'55.61868" |
| 16        | 317273.253 | 2426358.335 | 85°13'50.86380" | 21°55'55.33140" |
| 17        | 317266.085 | 2426347.318 | 85°13'50.61864" | 21°55'54.97068" |
| 18        | 317254.549 | 2426330.611 | 85°13'50.22336" | 21°55'54.42312" |
| 19        | 317247.85  | 2426323.61  | 85°13'49.99260" | 21°55'54.19308" |
| 20        | 317240.781 | 2426319.923 | 85°13'49.74780" | 21°55'54.07068" |
| 21        | 317233.794 | 2426319.177 | 85°13'49.50480" | 21°55'54.04368" |
| 22        | 317222.625 | 2426321.57  | 85°13'49.11456" | 21°55'54.11712" |

**FOREST AREA STATISTICS**

| SL NO                 | VILLAGE   | PLOT NO | KISSAM | MAP AREA AC | MAP AREA HA |
|-----------------------|-----------|---------|--------|-------------|-------------|
| 1                     | KUSUMDIHI | 244     | JUNGLE | 0.003       | 0.001       |
| TOTAL                 |           |         |        | 0.003       | 0.001       |
| AREA ALREADY DIVERTED |           |         |        |             |             |
| 1                     | KUSUMDIHI | 244     | JUNGLE | 0.022       | 0.009       |
| TOTAL                 |           |         |        | 0.022       | 0.009       |
| GRAND TOTAL           |           |         |        | 0.025       | 0.01        |

For RUNGTA MINES LIMITED  
 (Sponge Iron Division)  
 Authorised Signatory


SURVEYED & PREPARED  
 BY

AREAL CONSTRUCTIONS & GEO-INDIA SERVICES  
 BHUBANESWAR

Certified that this map has been finally framed and  
 a copy of it has been finally published in accordance with  
 rule 50 read with rule 88 of D.S.S. rules, 1962  
 on 4 January 1979.

24.1.2016  
 Settlement Officer

**DGPS SURVEYED MAP SHOWING FOREST AREA TO BE DIVERTED FOR LAYING OF 132 KV CABLE ROUTE WITHIN NH-520  
UTILITY CORRIDOR FOR 132 KV SUPPLY TO KAMANDA STEEL PLANT FROM 132/33 KV OPTCL  
GRID SUBSTATION AT MOUZA TOPADIHI (SHEET NO-2) IN KEONJHAR DISTRICT.**

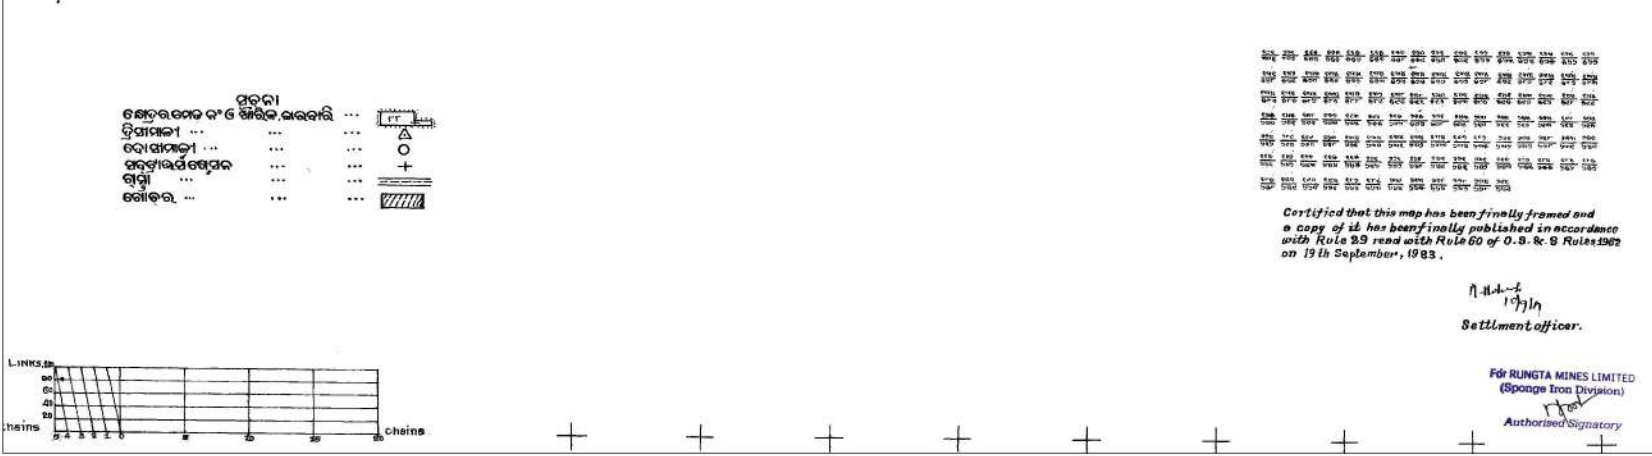

| FOREST AREA STATISTICS |         |        |             |    |
|------------------------|---------|--------|-------------|----|
| VILLAGE                | PLOT_NO | KISSAM | MAP_AREA_AC | MA |
| TOPADIHI               | 556     | JUNGLE | 0.027       |    |
|                        | 653     | JUNGLE | 0.08        |    |
|                        | 648     | JUNGLE | 0.001       |    |
| TOTAL                  |         |        | 0.108       |    |

Settlement officer.

For RUNGTA MINES LIMITED  
(Sponge Iron Division)

Authorized Signatory

SURVEYED & PREPARED  
BY

**AREAL CONSTRUCTIONS & GEO-INDIA SERVICES  
BHUBANESWAR**

