



Location Of Boundary Pillars And
Bore Hole Of Lease Area

Boundary Pillars No.	Latitude	Longitude
B-01	16°50'45.2"	73°58'10.1"
B-02	16°50'46.0"	73°58'11.4"
B-03	16°50'46.8"	73°58'13.5"
B-04	16°50'48.4"	73°58'15.9"
B-05	16°50'49.3"	73°58'16.3"
B-06	16°50'50.6"	73°58'17.5"
B-07	16°50'51.9"	73°58'18.8"
B-08	16°50'46.60"	73°58'20.34"
B-09	16°50'45.4"	73°58'16.3"
B-10	16°50'42.97"	73°58'9.89"
GR-11	16°50'45.8"	73°58'18.8"

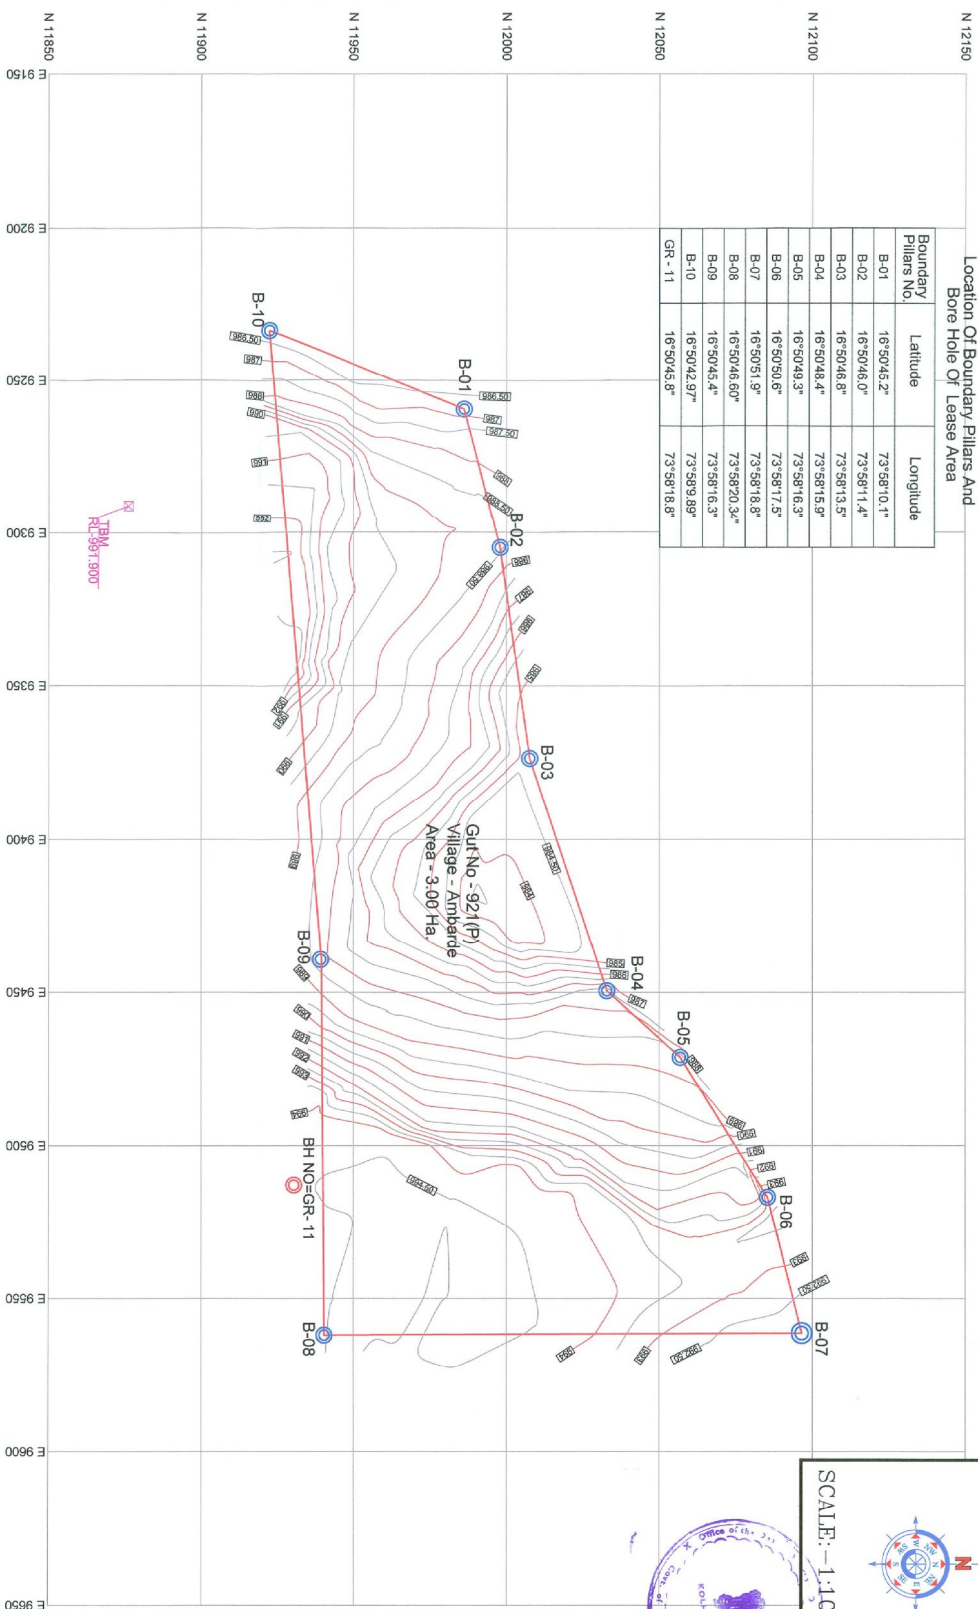

SCALE:- 1:1,000

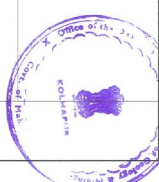

INDEX :-

LEASE BOUNDARY	
CONTOUR	
BOUNDARY PILLARS	
EXISTING BORE HOLE	
TBM	
GRID	

SURFACE PLAN

PLATE NO.- 3

NAME OF LESSEE :- M/S SHRI MALHAR MINERALS KOLHAPUR

Village	Gut No.	Area	Taluka	District	State
Ambarde	921(P)	3.00 Ha	Shahuwadi	Kolhapur	Maharashtra

Surveyed By :- Shivaji B. Sukre Date of survey :- 15.02.2016 To 16.02.2016



For Shree Malhar Minerals
Prattar

Company Representative

Surveyor

NAME OF SURVEYOR :-
RUPAKSHAR B. SUDHISALE,
RUPAKSHAR B. SUDHISALE,
RUPAKSHAR B. SUDHISALE,