


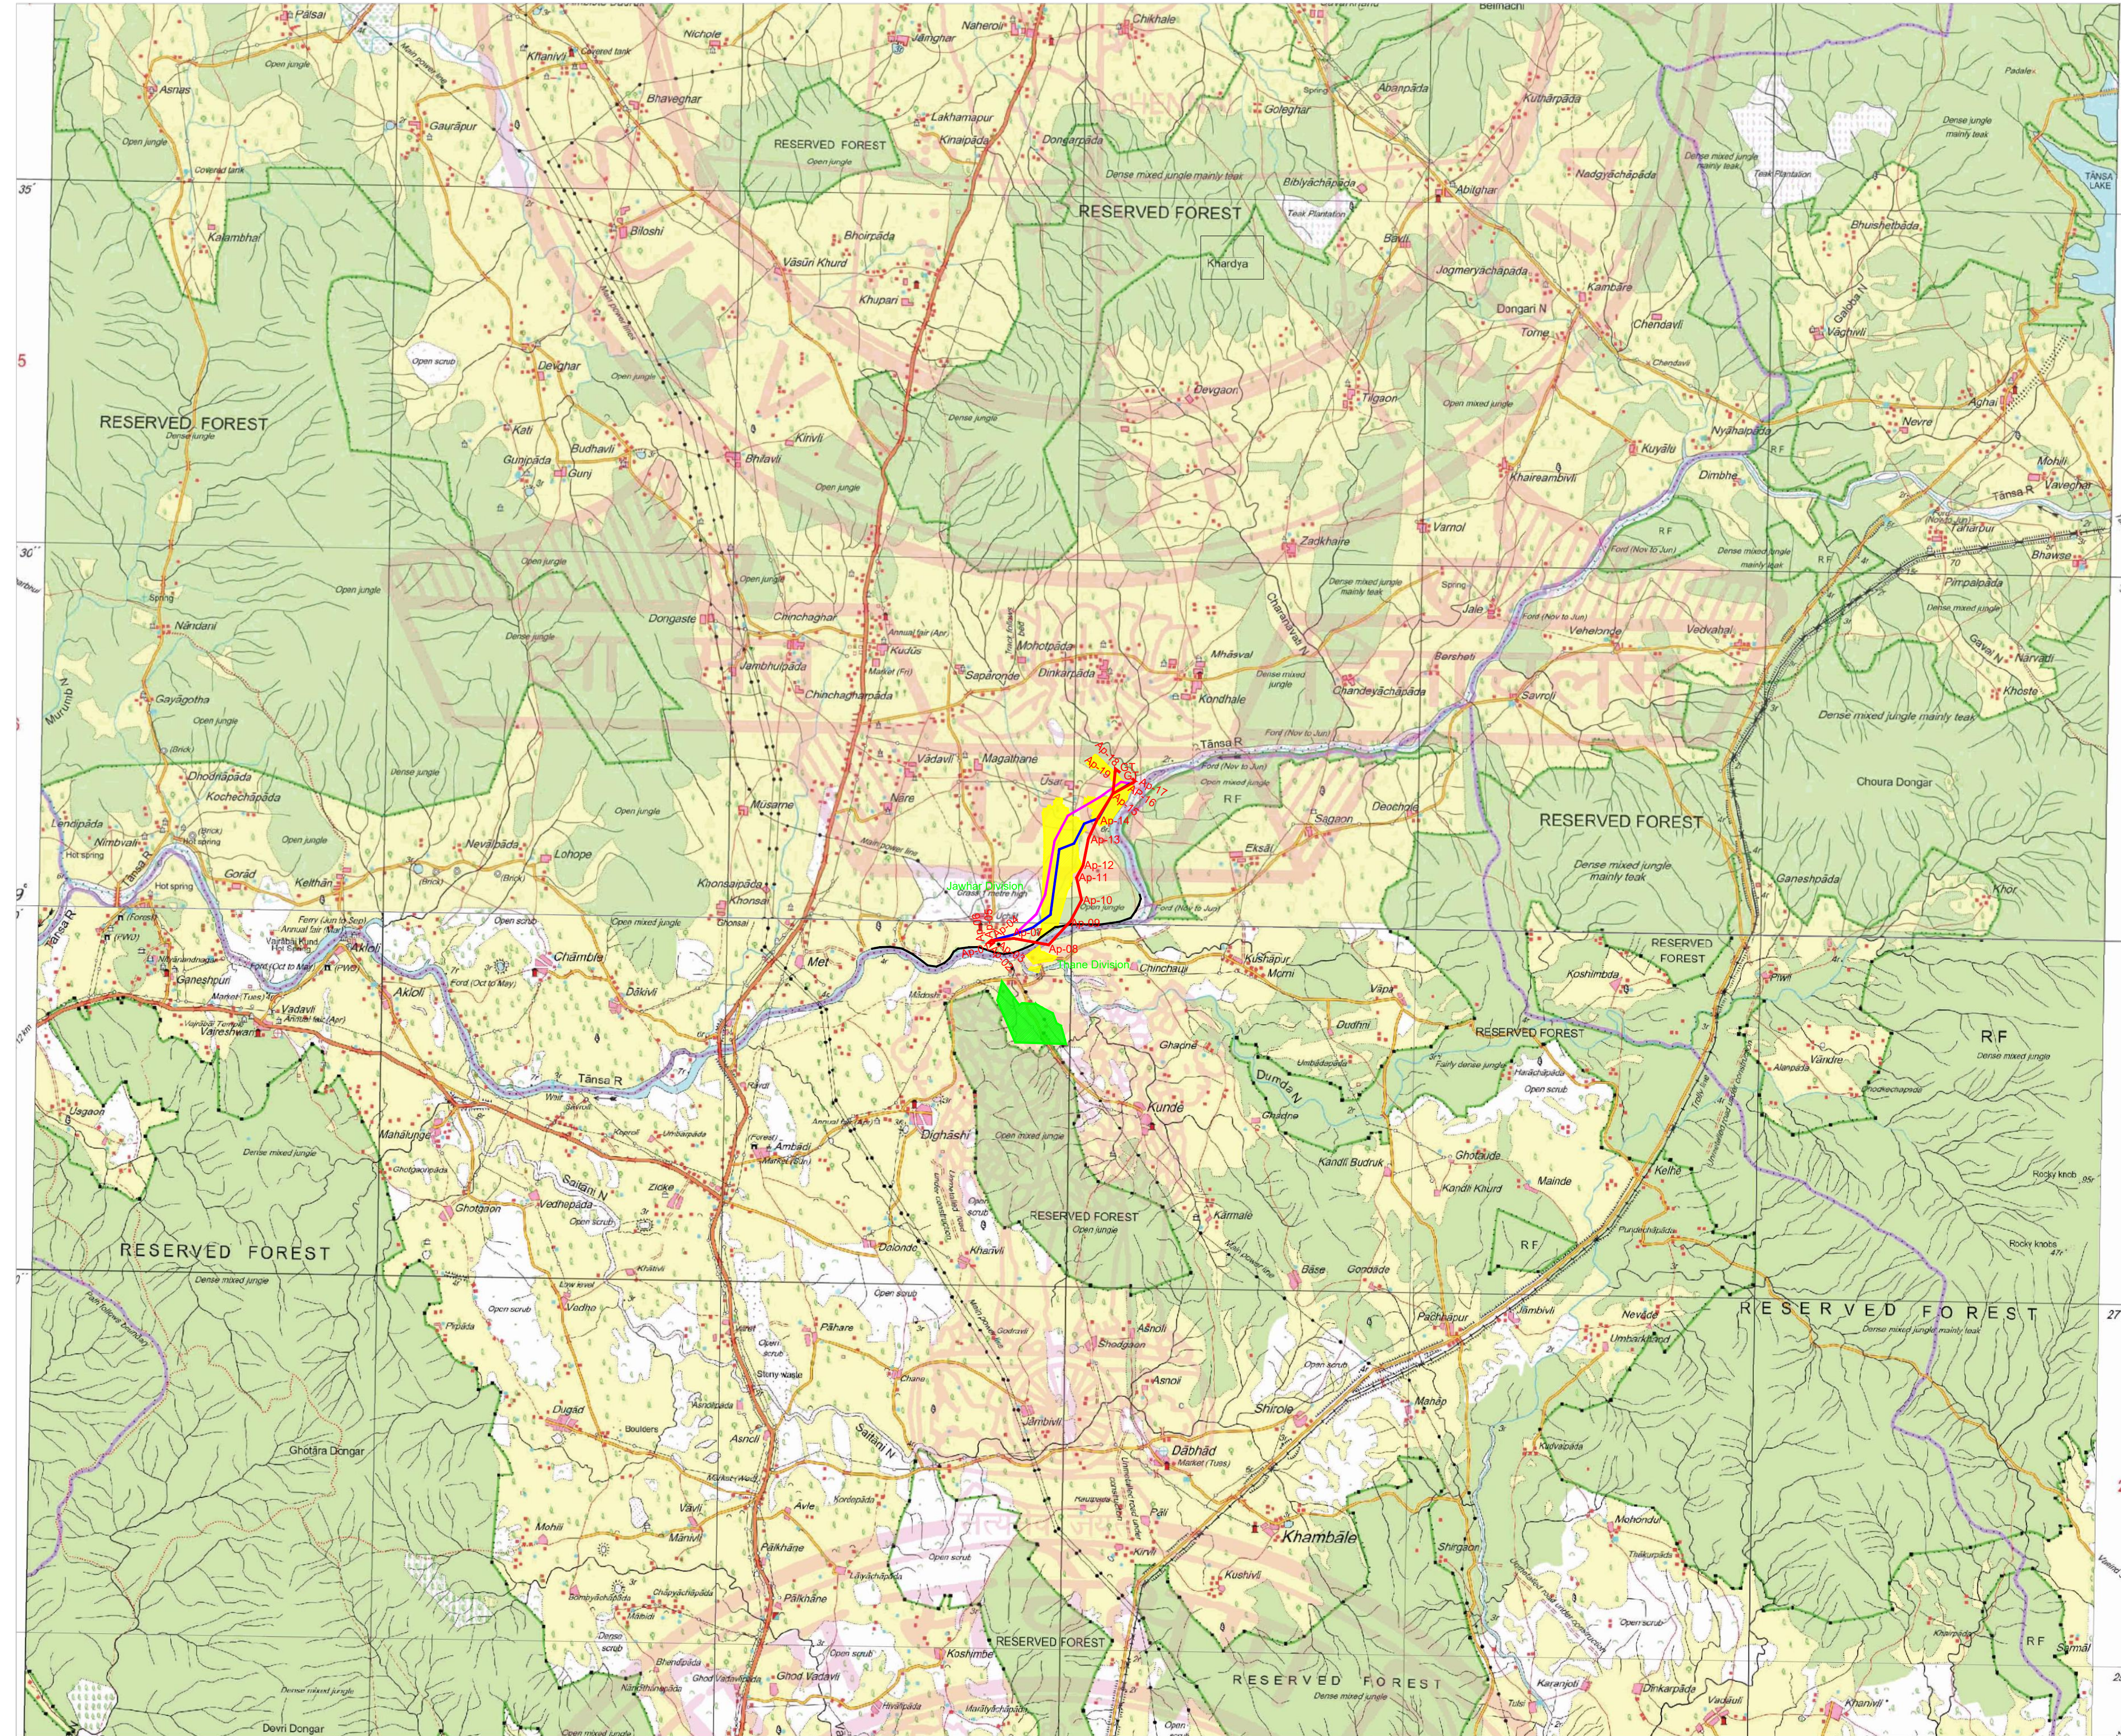

THREE ALTERNATIVE MAP

400KV LILO MC Tr. line on Padghe -Tarapur line for Kudus S/s

Maharashtra State Electricity Transmission Company Limited

400KV LILO MC Tr. line on Padghe -Tarapur line for Kudus S/s

Angle Point Co. Ordinate Route 01

Sr No	X	Y	LATITUDE	LONGITUDE	Remarks
1	302131	2156921.8	19° 29' 49.6610" N	73° 06' 52.5720" E	Ap-R1-01
2	302128.2	2156900.5	19° 29' 48.9637" N	73° 06' 52.4851" E	Ap-R1-02
3	302160.7	2156926.5	19° 29' 49.8215" N	73° 06' 53.5877" E	Ap-R1-03
4	302171.6	2156954.3	19° 29' 50.7269" N	73° 06' 53.9534" E	Ap-R1-04
5	302135.6	2156957.7	19° 29' 50.8275" N	73° 06' 52.7182" E	Ap-R1-05
6	302095.1	2156925.2	19° 29' 49.7548" N	73° 06' 51.3398" E	Ap-R1-06
7	302421	2156978.1	19° 29' 51.3881" N	73° 07' 02.4951" E	Ap-R1-07
8	302859.6	2156896.8	19° 29' 49.1046" N	73° 07' 17.5654" E	Ap-R1-08
9	303136.5	2157195.1	19° 29' 58.8980" N	73° 07' 26.9463" E	Ap-R1-09
10	302378.6	2157466.1	19° 30' 07.7660" N	73° 07' 31.7194" E	Ap-R1-10
11	303214	2157752.1	19° 30' 17.0382" N	73° 07' 29.3962" E	Ap-R1-11
12	303287	2157904.1	19° 30' 22.0120" N	73° 07' 32.1838" E	Ap-R1-12
13	303366	2158251	19° 30' 33.3178" N	73° 07' 34.4215" E	Ap-R1-13
14	303491.7	2158321.6	19° 30' 42.1598" N	73° 07' 38.6311" E	Ap-R1-14
15	303676	2158819.1	19° 30' 51.8972" N	73° 07' 44.8394" E	Ap-R1-15
16	303932.8	2158960.2	19° 30' 56.5802" N	73° 07' 53.5934" E	Ap-R1-16
17	303957.6	2158977.9	19° 30' 57.1644" N	73° 07' 54.4352" E	Ap-R1-17
18	303922.2	2159012.1	19° 30' 58.2681" N	73° 07' 53.2109" E	GT
19	303707.4	2159136.1	19° 31' 02.2206" N	73° 07' 45.7960" E	Ap-R1-18
20	303706.3	2159100.3	19° 31' 01.0524" N	73° 07' 45.7726" E	Ap-R1-19
21	303676	2158819.1	19° 30' 51.8972" N	73° 07' 44.8394" E	GT

Maharashtra State Electricity Transmission Company Limited

400KV LILO MC Tr. line on Padghe -Tarapur line for Kudus S/s

Angle Point Co. Ordinate Route 02

Sr No	X	Y	LATITUDE	LONGITUDE	Remarks
1	302168.00	2156963.00	19° 29' 51.0101" N	73° 06' 53.8256" E	Lilo Point
2	302429.13	2157031.30	19° 29' 53.3241" N	73° 07' 02.7539" E	Ap-01
3	302652.58	2157113.81	19° 29' 56.0867" N	73° 07' 10.3845" E	Ap-02
4	302881.94	2157278.26	19° 30' 01.5156" N	73° 07' 18.1874" E	Ap-03
5	302995.02	2158112.31	19° 30' 28.6761" N	73° 07' 21.7521" E	Ap-04
6	303180.93	2158184.94	19° 30' 31.1040" N	73° 07' 28.1000" E	Ap-05
7	303312.20	2158438.87	19° 30' 39.4074" N	73° 07' 32.5062" E	Ap-06
8	303495.45	2158507.00	19° 30' 41.6878" N	73° 07' 38.7492" E	Ap-07
9	303676.00	2158819.00	19° 30' 51.8972" N	73° 07' 44.8394" E	Ap-08
10	303892.00	2158948.00	19° 30' 56.1684" N	73° 07' 52.1984" E	Dead End

Maharashtra State Electricity Transmission Company Limited

400KV LILO MC Tr. line on Padghe -Tarapur line for Kudus S/s

Angle Point Co. Ordinate Route 03

Sr No	X	Y	LATITUDE	LONGITUDE	Remarks
1	302168.00	2156963.00	19° 29' 51.0101" N	73° 06' 53.8256" E	Lilo Point
2	302429.13	2157031.30	19° 29' 53.3241" N	73° 07' 02.7539" E	Ap-01
3	302700.85	2157284.57	19° 30' 01.6563" N	73° 07' 11.9756" E	Ap-02
4	302813.64	2157529.02	19° 30' 09.6452" N	73° 07' 15.7515" E	Ap-03
5	302955.30	2158220.83	19° 30' 32.1836" N	73° 07' 19.6633" E	Ap-04
6	303103.84	2158599.68	19° 30' 42.8115" N	73° 07' 25.3232" E	Ap-05
7	303505.17	2158771.85	19° 30' 50.3034" N	73° 07' 38.9889" E	Ap-06
8	303781.87	2158969.22	19° 30' 56.8192" N	73° 07' 48.4136" E	Ap-07
9	303892.00	2158948.00	19° 30' 56.1684" N	73° 07' 52.1984" E	Dead End

LEGEND

DESCRIPTION	SYMBOL	DESCRIPTION	SYMBOL
Proposed route with Tower		River	
Roads Asphalted/Metalled		Pond	
Roads unmetalled		Forest	
Cart-track		Development	
Railways broad gauge		Temple / Mosque / Grave	
Railways other gauge		Hutments	
Canal		Tree	
Stream / Nala / Drain		Wells - lined, unlined	
Contours with height		Borewells	
Power / Telephone line		Reserved/Protected forest	
Scrub		Height triangulated	
Boundary State		Height point	
Boundary District		Bench-mark	
Buffer Zone		Post office	
Towns / Villages		Police station	
Reserved Forest		MPF Private Forest	
Protected Forest		Nandvayda Forest	

OWNER : MAHARASHTRA STATE ELECTRICITY TRANSMISSION CO. LTD.

400KV LILO MC Tr. line on Padghe -Tarapur line for Kudus S/s

Three Alternative Map

Scale : 1:50000

EXECUTIVE ENGINEER EHV Const. Div. Kalyan	Deputy Conservator of Forest Jawhar Forest Division Jawhar
---	---