


← TO WALONG

TO INTERNATIONAL BORDER →

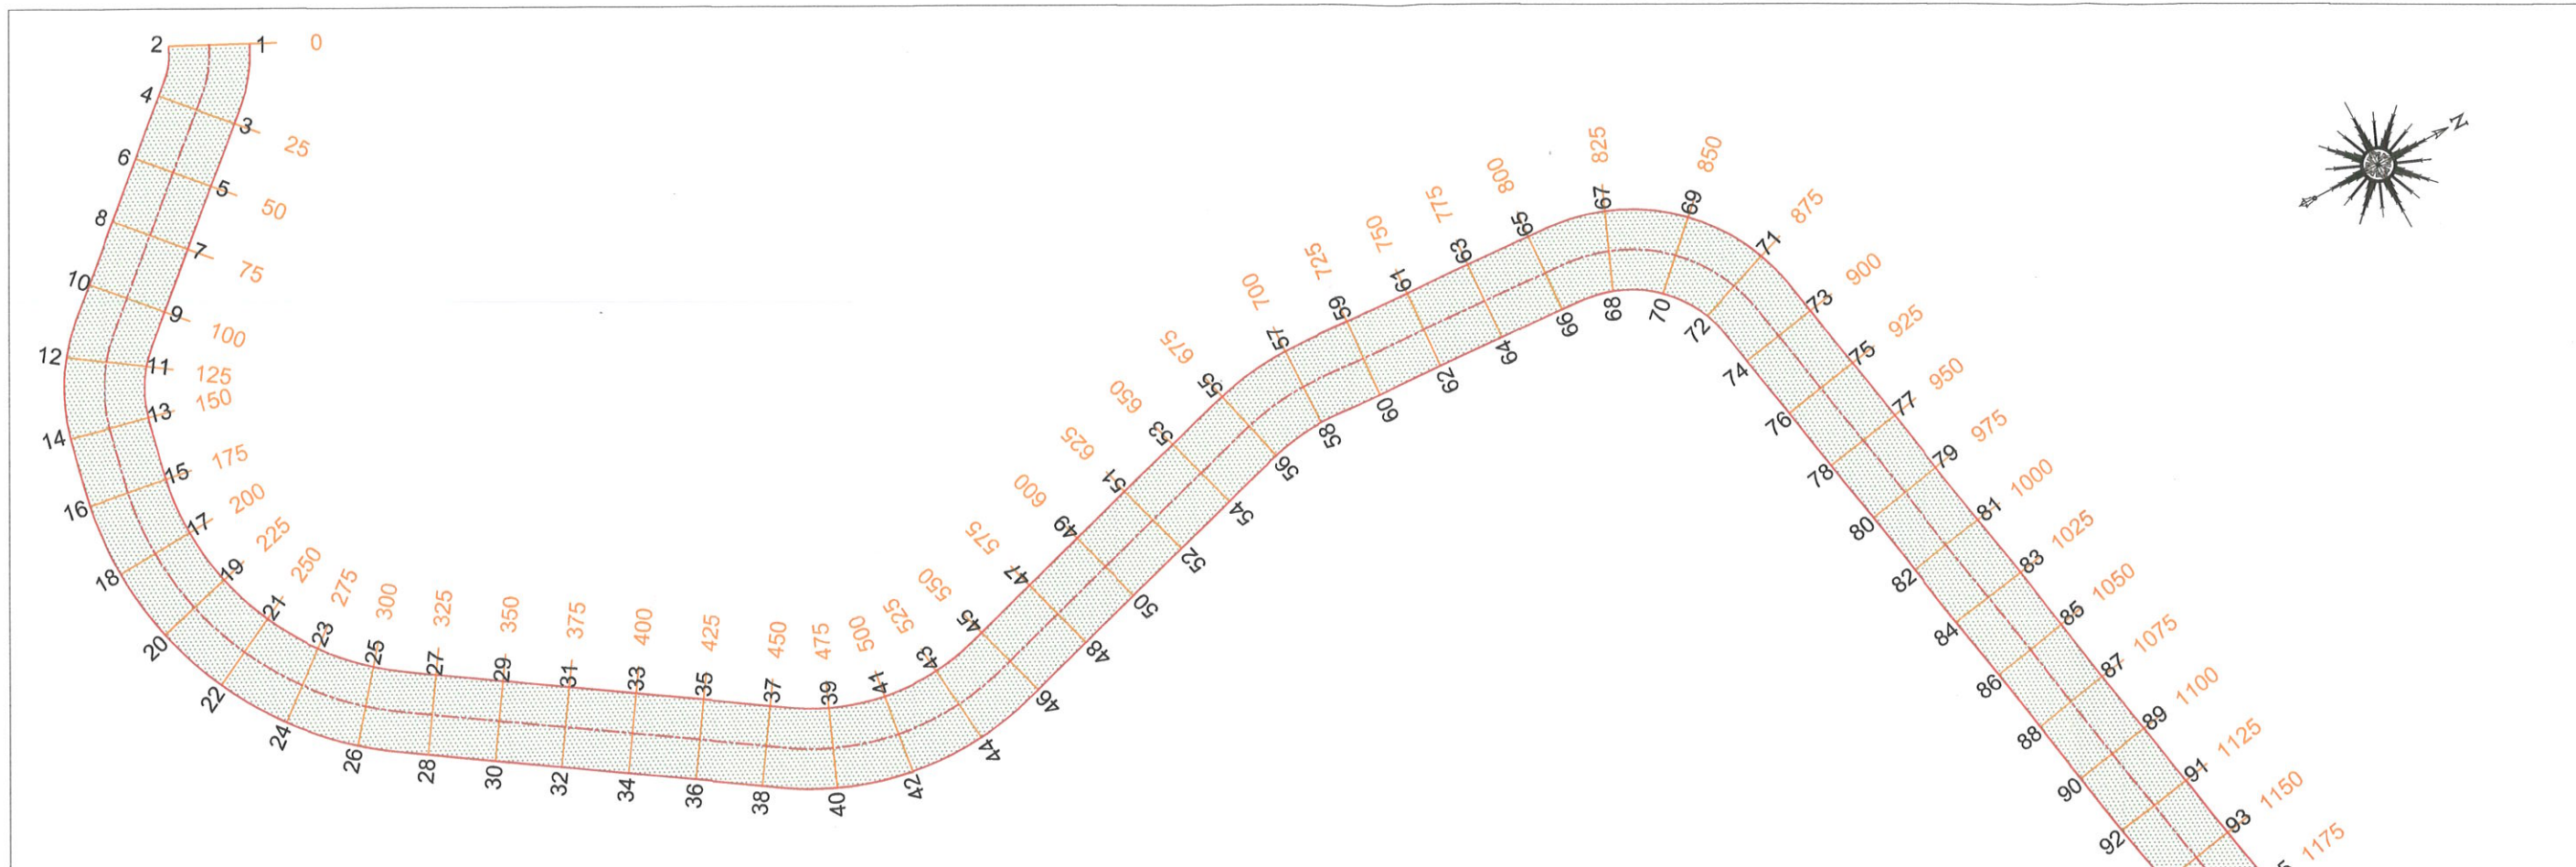

POINT ID	LATITUDE	LONGITUDE	POINT ID	LATITUDE	LONGITUDE	POINT ID	LATITUDE	LONGITUDE	POINT ID	LATITUDE	LONGITUDE	POINT ID	LATITUDE	LONGITUDE
1	N 28° 7' 59.1"	E 97° 1' 14.3"	21	N 28° 7' 56.1"	E 97° 1' 21.5"	41	N 28° 8' 2.4"	E 97° 1' 26.2"	61	N 28° 8' 10.2"	E 97° 1' 24.5"	81	N 28° 8' 15.2"	E 97° 1' 30.8"
2	N 28° 7' 58.2"	E 97° 1' 13.9"	22	N 28° 7' 55.3"	E 97° 1' 22"	42	N 28° 8' 2.3"	E 97° 1' 27.3"	62	N 28° 8' 10.2"	E 97° 1' 25.6"	82	N 28° 8' 14.2"	E 97° 1' 31"
3	N 28° 7' 58.5"	E 97° 1' 15.2"	23	N 28° 7' 56.5"	E 97° 1' 22.1"	43	N 28° 8' 3.1"	E 97° 1' 26.2"	63	N 28° 8' 11"	E 97° 1' 24.5"	83	N 28° 8' 15.3"	E 97° 1' 31.7"
4	N 28° 7' 57.8"	E 97° 1' 14.4"	24	N 28° 7' 55.8"	E 97° 1' 22.9"	44	N 28° 8' 3.2"	E 97° 1' 27.3"	64	N 28° 8' 11"	E 97° 1' 25.6"	84	N 28° 8' 14.4"	E 97° 1' 31.9"
5	N 28° 7' 57.9"	E 97° 1' 15.8"	25	N 28° 7' 57"	E 97° 1' 22.7"	45	N 28° 8' 3.8"	E 97° 1' 26"	65	N 28° 8' 11.9"	E 97° 1' 24.6"	85	N 28° 8' 15.5"	E 97° 1' 32.6"
6	N 28° 7' 57.2"	E 97° 1' 15"	26	N 28° 7' 56.4"	E 97° 1' 23.6"	46	N 28° 8' 4.1"	E 97° 1' 27.1"	66	N 28° 8' 11.8"	E 97° 1' 25.7"	86	N 28° 8' 14.6"	E 97° 1' 32.8"
7	N 28° 7' 57.3"	E 97° 1' 16.5"	27	N 28° 7' 57.7"	E 97° 1' 23.2"	47	N 28° 8' 4.5"	E 97° 1' 25.8"	67	N 28° 8' 12.8"	E 97° 1' 24.7"	87	N 28° 8' 15.7"	E 97° 1' 33.5"
8	N 28° 7' 56.6"	E 97° 1' 15.7"	28	N 28° 7' 57.1"	E 97° 1' 24.1"	48	N 28° 8' 4.8"	E 97° 1' 26.8"	68	N 28° 8' 12.5"	E 97° 1' 25.7"	88	N 28° 8' 14.7"	E 97° 1' 33.7"
9	N 28° 7' 56.7"	E 97° 1' 17.1"	29	N 28° 7' 58.3"	E 97° 1' 23.7"	49	N 28° 8' 5.3"	E 97° 1' 25.5"	69	N 28° 8' 13.7"	E 97° 1' 25.3"	89	N 28° 8' 15.9"	E 97° 1' 34.4"
10	N 28° 7' 56"	E 97° 1' 16.3"	30	N 28° 7' 57.8"	E 97° 1' 24.6"	50	N 28° 8' 5.6"	E 97° 1' 26.5"	70	N 28° 8' 13"	E 97° 1' 26.1"	90	N 28° 8' 14.9"	E 97° 1' 34.6"
11	N 28° 7' 56.2"	E 97° 1' 17.6"	31	N 28° 7' 59"	E 97° 1' 24.2"	51	N 28° 8' 6.1"	E 97° 1' 25.2"	71	N 28° 8' 14.3"	E 97° 1' 26.2"			
12	N 28° 7' 55.4"	E 97° 1' 17"	32	N 28° 7' 58.5"	E 97° 1' 25.1"	52	N 28° 8' 6.4"	E 97° 1' 26.2"	72	N 28° 8' 13.3"	E 97° 1' 26.6"			
13	N 28° 7' 55.9"	E 97° 1' 18.3"	33	N 28° 7' 59.7"	E 97° 1' 24.7"	53	N 28° 8' 6.9"	E 97° 1' 24.9"	73	N 28° 8' 14.5"	E 97° 1' 27.2"			
14	N 28° 7' 55"	E 97° 1' 18.1"	34	N 28° 7' 59.2"	E 97° 1' 25.6"	54	N 28° 8' 7.2"	E 97° 1' 26"	74	N 28° 8' 13.5"	E 97° 1' 27.4"			
15	N 28° 7' 55.8"	E 97° 1' 19.1"	35	N 28° 8' 0.4"	E 97° 1' 25.1"	55	N 28° 8' 7.7"	E 97° 1' 24.6"	75	N 28° 8' 14.7"	E 97° 1' 28.1"			
16	N 28° 7' 54.8"	E 97° 1' 19"	36	N 28° 7' 59.9"	E 97° 1' 26.1"	56	N 28° 8' 7.9"	E 97° 1' 25.7"	76	N 28° 8' 13.7"	E 97° 1' 28.3"			
17	N 28° 7' 55.8"	E 97° 1' 19.9"	37	N 28° 8' 1.1"	E 97° 1' 25.6"	57	N 28° 8' 8.6"	E 97° 1' 24.5"	77	N 28° 8' 14.8"	E 97° 1' 29"			
18	N 28° 7' 54.8"	E 97° 1' 20"	38	N 28° 8' 0.6"	E 97° 1' 26.6"	58	N 28° 8' 8.6"	E 97° 1' 25.6"	78	N 28° 8' 13.9"	E 97° 1' 29.2"			
19	N 28° 7' 55.9"	E 97° 1' 20.7"	39	N 28° 8' 1.7"	E 97° 1' 26"	59	N 28° 8' 9.4"	E 97° 1' 24.5"	79	N 28° 8' 15"	E 97° 1' 29.9"			
20	N 28° 7' 54.9"	E 97° 1' 21"	40	N 28° 8' 1.4"	E 97° 1' 27"	60	N 28° 8' 9.4"	E 97° 1' 25.6"	80	N 28° 8' 14"	E 97° 1' 30.1"			



Nazish Anjum
(NAZISH)
EE (Civ)
Officer Commanding
1444 BCC (GREF)


LEGEND	
ROW	
PROPOSED ROW	
PROPOSED CHAINAGE	1225
POINT ID	1

CLIENT:- BORDER ROADS ORGANIZATION, 1444 BCC, 48 BRTF (GREF) PROJECT UDAYAK	CONSULTANT:- Chaitanya Projects Consultancy Pvt. Ltd. C-5, 2ND FLOOR, R.K.TOWER PLOT NO.- 21-22, SECTOR-4, VAISHALI, GHAZIABAD PH.: 0120-3223419, 4120472, FAX: 0120-4110472	PROJECT :- CONSULTANCY SERVICES FOR PREPARATION OF DETAILED PROJECT REPORT FOR MAJOR PERMANENT BRIDGE OVER LOHIT RIVER AT KM 14.500 (TINAI) ON KAROTI -TINAI ROAD UNDER 1444 BCC (GREF) UNDER 48 BRTF OF PROJECT UDAYAK IN ARUNACHAL PRADESH	SCALE :- Horizontal= 1:2500	DWG TITLE :-	DRAWING No : DPR-51/TINAI/GMFL./OP-1/01 DATE : DECEMBER 2020 Revision: R0 PREPARED BY: P.K. CHECKED BY: N.K.SINHA APPROVED BY: S.K.SINHA
---	---	--	---------------------------------------	--------------	---

SHEET 1 OF 2

← TO WALONG

TO INTERNATIONAL BORDER →

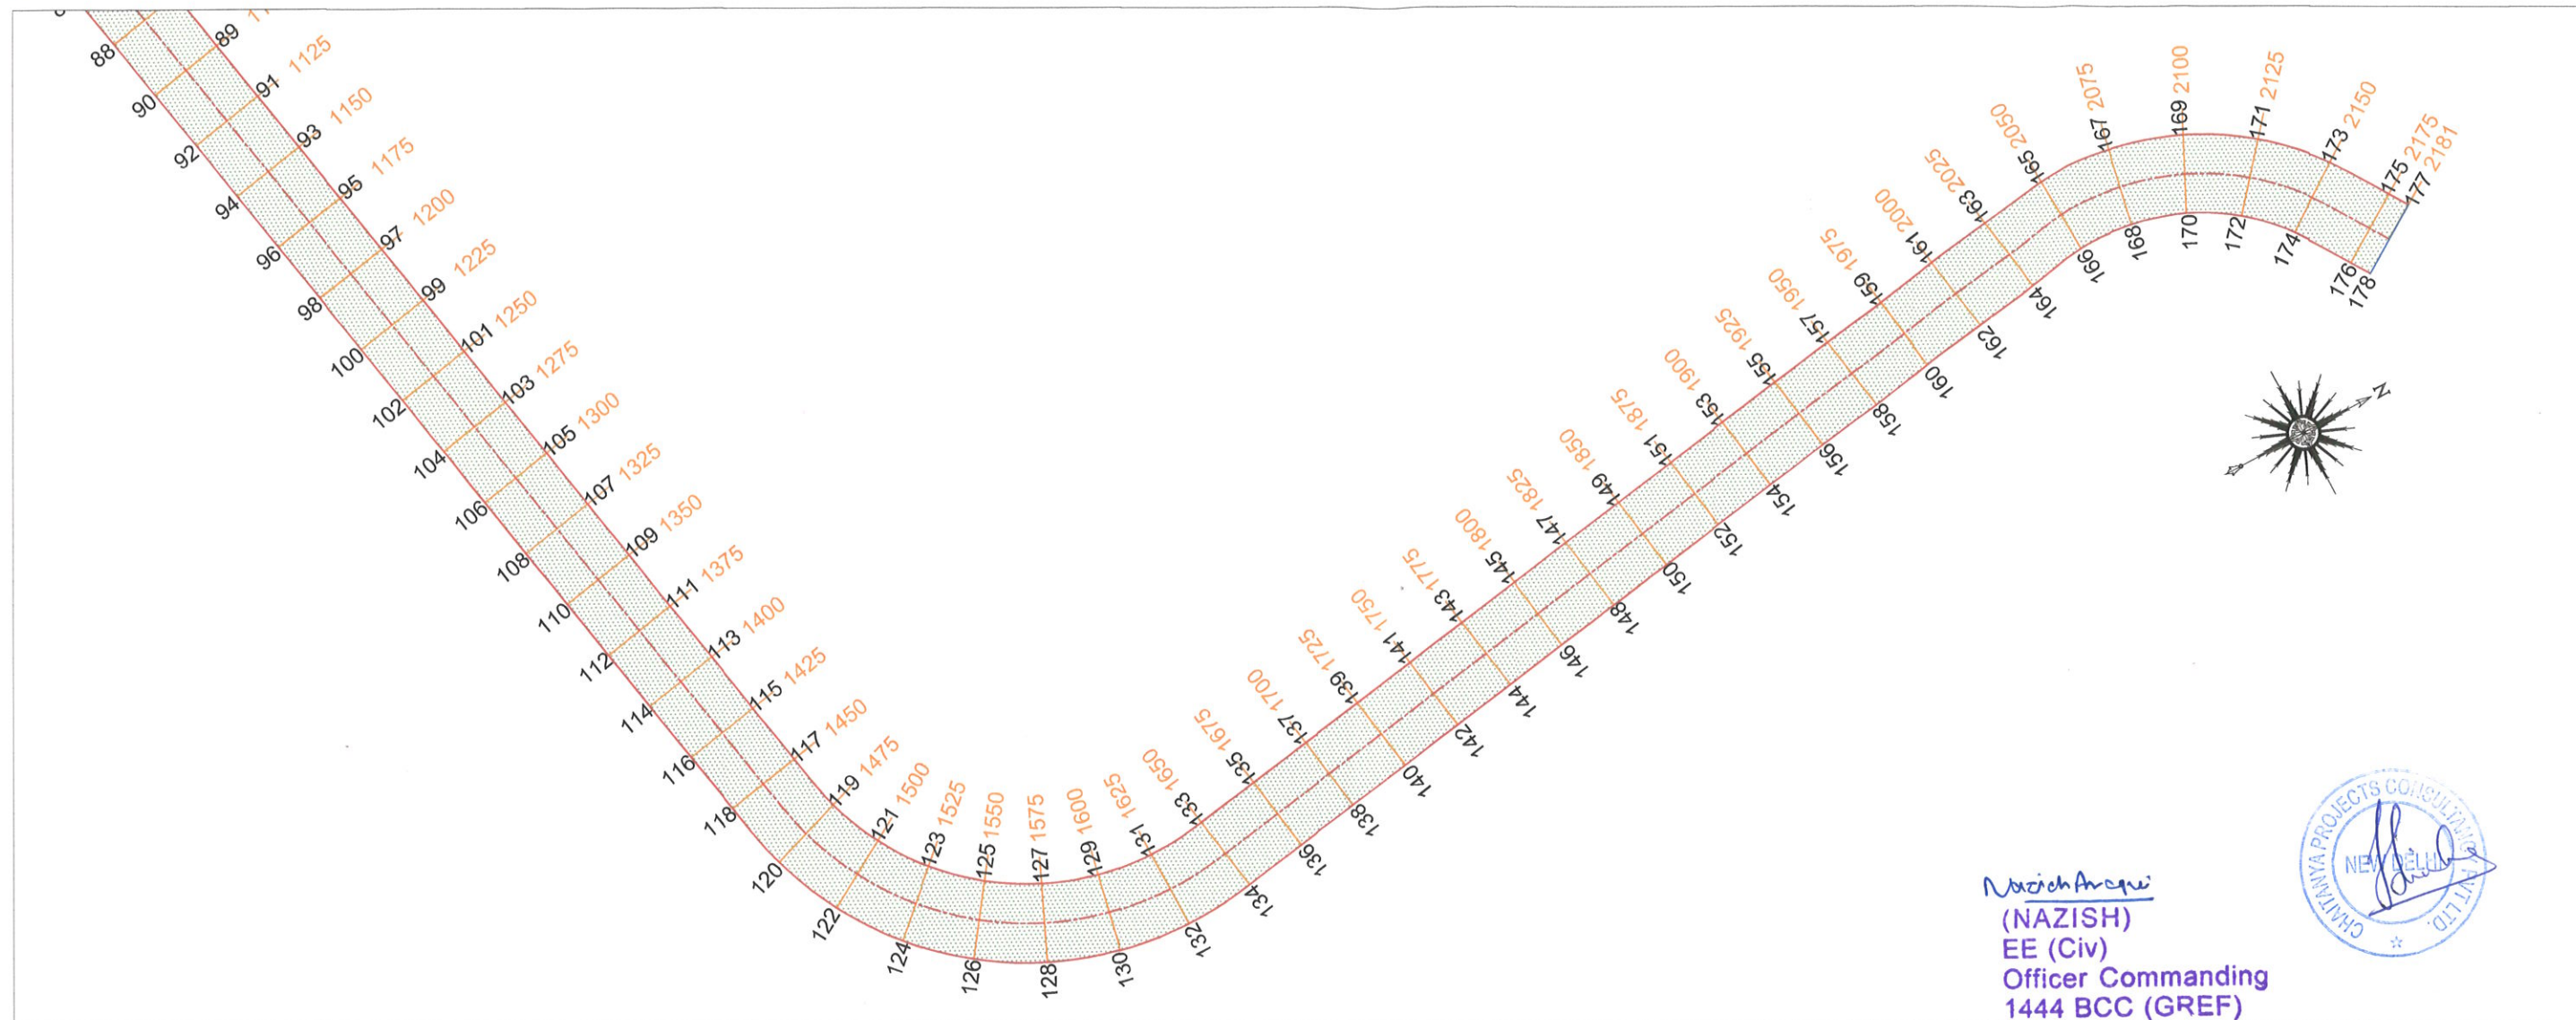

Nazish Anque
(NAZISH)
EE (Civ)
Officer Commanding
1444 BCC (GREF)



POINT ID	LATITUDE	LONGITUDE	POINT ID	LATITUDE	LONGITUDE	POINT ID	LATITUDE	LONGITUDE	POINT ID	LATITUDE	LONGITUDE	POINT ID	LATITUDE	LONGITUDE	POINT ID	LATITUDE	LONGITUDE
91	N 28° 8' 16"	E 97° 1' 35.3"	107	N 28° 8' 17.4"	E 97° 1' 42.4"	123	N 28° 8' 19.2"	E 97° 1' 49.1"	139	N 28° 8' 24.8"	E 97° 1' 49.7"	155	N 28° 8' 31.2"	E 97° 1' 48.3"	171	N 28° 8' 37.9"	E 97° 1' 48.3"
92	N 28° 8' 15.1"	E 97° 1' 35.5"	108	N 28° 8' 16.4"	E 97° 1' 42.7"	124	N 28° 8' 18.4"	E 97° 1' 49.9"	140	N 28° 8' 25"	E 97° 1' 50.8"	156	N 28° 8' 31.4"	E 97° 1' 49.4"	172	N 28° 8' 37.3"	E 97° 1' 49.2"
93	N 28° 8' 16.2"	E 97° 1' 36.2"	109	N 28° 8' 17.6"	E 97° 1' 43.3"	125	N 28° 8' 19.7"	E 97° 1' 49.6"	141	N 28° 8' 25.6"	E 97° 1' 49.6"	157	N 28° 8' 32"	E 97° 1' 48.2"	173	N 28° 8' 38.5"	E 97° 1' 49.1"
94	N 28° 8' 15.2"	E 97° 1' 36.4"	110	N 28° 8' 16.6"	E 97° 1' 43.6"	126	N 28° 8' 19.1"	E 97° 1' 50.5"	142	N 28° 8' 25.8"	E 97° 1' 50.6"	158	N 28° 8' 32.2"	E 97° 1' 49.3"	174	N 28° 8' 37.7"	E 97° 1' 49.7"
95	N 28° 8' 16.4"	E 97° 1' 37.1"	111	N 28° 8' 17.7"	E 97° 1' 44.2"	127	N 28° 8' 20.3"	E 97° 1' 50"	143	N 28° 8' 26.4"	E 97° 1' 49.4"	159	N 28° 8' 32.8"	E 97° 1' 48"	175	N 28° 8' 39"	E 97° 1' 49.8"
96	N 28° 8' 15.4"	E 97° 1' 37.3"	112	N 28° 8' 16.8"	E 97° 1' 44.4"	128	N 28° 8' 19.9"	E 97° 1' 51"	144	N 28° 8' 26.6"	E 97° 1' 50.5"	160	N 28° 8' 33"	E 97° 1' 49.1"	176	N 28° 8' 38.2"	E 97° 1' 50.5"
97	N 28° 8' 16.5"	E 97° 1' 37.9"	113	N 28° 8' 17.9"	E 97° 1' 45.1"	129	N 28° 8' 21"	E 97° 1' 50.3"	145	N 28° 8' 27.2"	E 97° 1' 49.2"	161	N 28° 8' 33.6"	E 97° 1' 47.8"	177	N 28° 8' 39.2"	E 97° 1' 50.1"
98	N 28° 8' 15.6"	E 97° 1' 38.2"	114	N 28° 8' 17"	E 97° 1' 45.3"	130	N 28° 8' 20.8"	E 97° 1' 51.3"	146	N 28° 8' 27.4"	E 97° 1' 50.3"	162	N 28° 8' 33.8"	E 97° 1' 48.9"	178	N 28° 8' 38.4"	E 97° 1' 50.7"
99	N 28° 8' 16.7"	E 97° 1' 38.8"	115	N 28° 8' 18.1"	E 97° 1' 46"	131	N 28° 8' 21.7"	E 97° 1' 50.3"	147	N 28° 8' 28"	E 97° 1' 49"	163	N 28° 8' 34.4"	E 97° 1' 47.7"			
100	N 28° 8' 15.8"	E 97° 1' 39.1"	116	N 28° 8' 17.1"	E 97° 1' 46.2"	132	N 28° 8' 21.7"	E 97° 1' 51.4"	148	N 28° 8' 28.2"	E 97° 1' 50.1"	164	N 28° 8' 34.6"	E 97° 1' 48.7"			
101	N 28° 8' 16.9"	E 97° 1' 39.7"	117	N 28° 8' 18.3"	E 97° 1' 46.9"	133	N 28° 8' 22.4"	E 97° 1' 50.2"	149	N 28° 8' 28.8"	E 97° 1' 48.9"	165	N 28° 8' 35.2"	E 97° 1' 47.5"			
102	N 28° 8' 15.9"	E 97° 1' 40"	118	N 28° 8' 17.3"	E 97° 1' 47.1"	134	N 28° 8' 22.6"	E 97° 1' 51.3"	150	N 28° 8' 29"	E 97° 1' 49.9"	166	N 28° 8' 35.3"	E 97° 1' 48.6"			
103	N 28° 8' 17.1"	E 97° 1' 40.6"	119	N 28° 8' 18.4"	E 97° 1' 47.7"	135	N 28° 8' 23.2"	E 97° 1' 50.1"	151	N 28° 8' 29.6"	E 97° 1' 48.7"	167	N 28° 8' 36.2"	E 97° 1' 47.5"			
104	N 28° 8' 16.1"	E 97° 1' 40.9"	120	N 28° 8' 17.5"	E 97° 1' 48.1"	136	N 28° 8' 23.4"	E 97° 1' 51.2"	152	N 28° 8' 29.8"	E 97° 1' 49.8"	168	N 28° 8' 36"	E 97° 1' 48.6"			
105	N 28° 8' 17.2"	E 97° 1' 41.5"	121	N 28° 8' 18.7"	E 97° 1' 48.4"	137	N 28° 8' 24"	E 97° 1' 49.9"	153	N 28° 8' 30.4"	E 97° 1' 48.5"	169	N 28° 8' 37.1"	E 97° 1' 47.8"			
106	N 28° 8' 16.3"	E 97° 1' 41.8"	122	N 28° 8' 17.9"	E 97° 1' 49"	138	N 28° 8' 24.2"	E 97° 1' 51"	154	N 28° 8' 30.6"	E 97° 1' 49.6"	170	N 28° 8' 36.7"	E 97° 1' 48.8"			

LEGEND

ROW	
PROPOSED ROW	
PROPOSED CHAINAGE	1225
POINT ID	1

CLIENT:-

**BORDER ROADS ORGANIZATION,
1444 BCC, 48 BRTF (GREF)
PROJECT UDAYAK**

CONSULTANT:-



Chaitanya Projects Consultancy Pvt. Ltd.
C-5, 2ND FLOOR, R.K.TOWER PLOT NO.- 21-22,
SECTOR-4, VAISHALI, GHAZIABAD
PH.: 0120-3223419, 4120472, FAX: 0120-4110472

PROJECT :-

CONSULTANCY SERVICES FOR PREPARATION OF DETAILED PROJECT REPORT
FOR MAJOR PERMANENT BRIDGE OVER LOHIT RIVER AT KM 14.500 (TINAI)
ON KAROTI -TINAI ROAD UNDER 1444 BCC (GREF) UNDER 48 BRTF OF PROJECT
UDAYAK IN ARUNACHAL PRADESH

SCALE :-

Horizontal= 1:2500


DWG TITLE :-

DRAWING No : DPR-51/TINAI/GMFL./OP-1/01

DATE : DECEMBER 2020 Revision: **R0**

PREPARED BY	CHECKED BY	APPROVED BY
P.K.	N.K.SINHA	S.K.SINHA

SHEET 2 OF 2

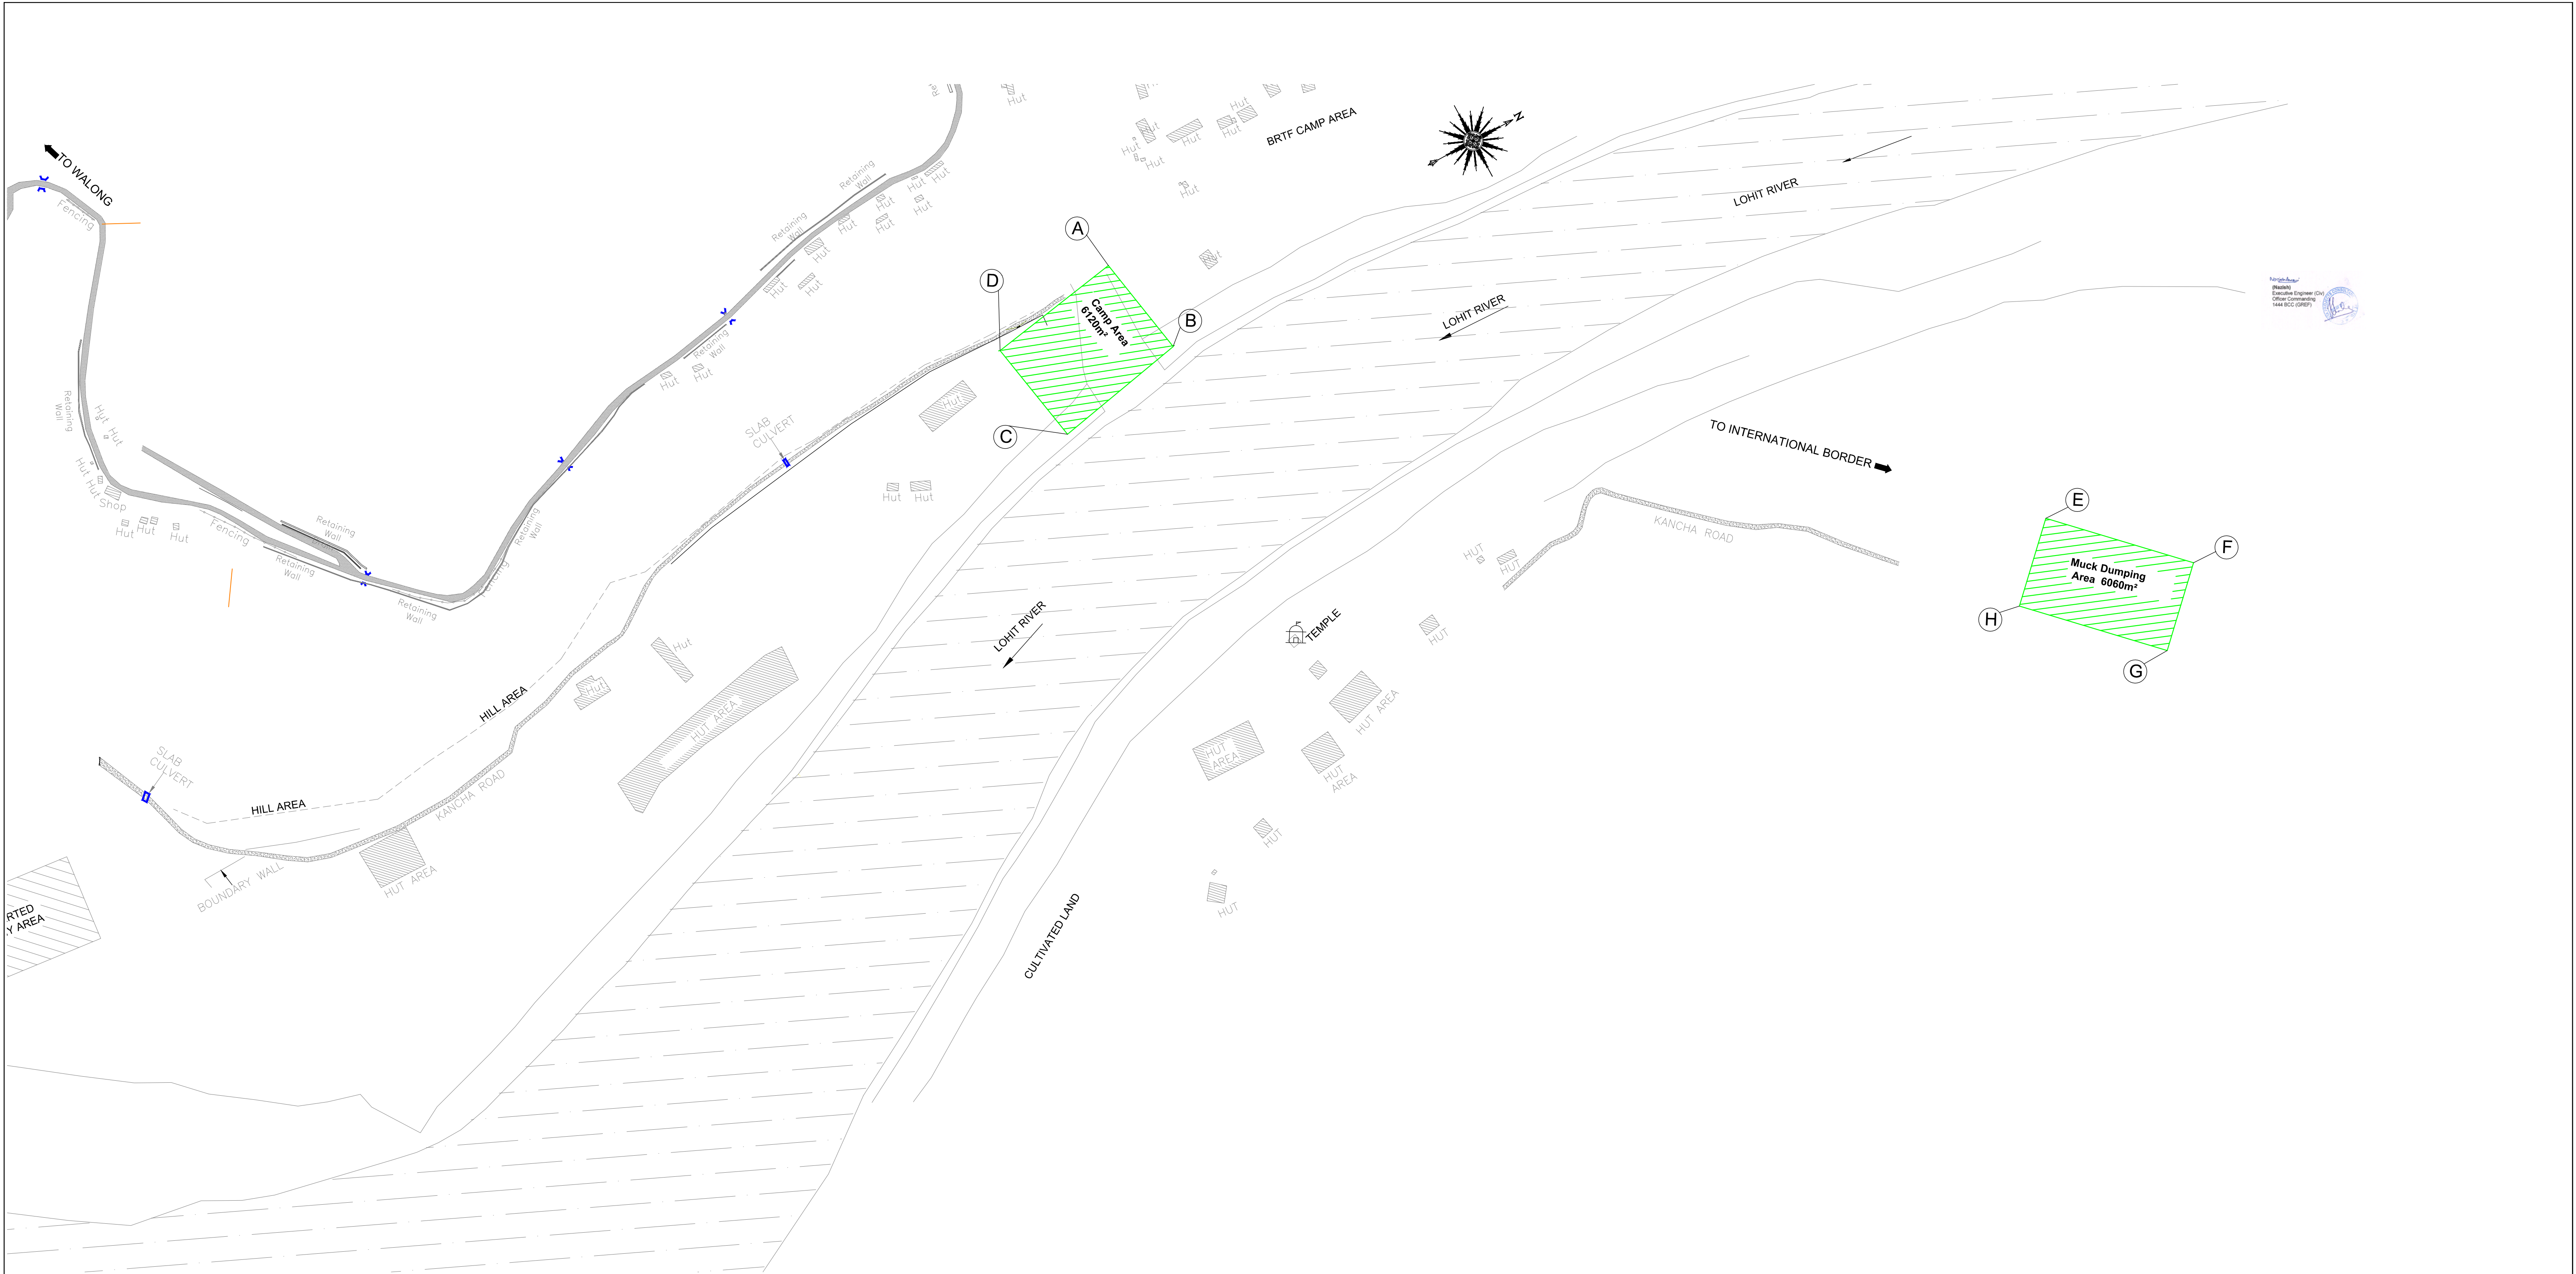

Muck Dumping & Camp Area Coordinate		
POINT ID	LATITUDE	LONGITUDE
A	28° 8'17.38"N	97° 1'25.79"E
B	28° 8'17.84"N	97° 1'28.22"E
C	28° 8'14.99"N	97° 1'28.97"E
D	28° 8'14.51"N	97° 1'26.45"E
E	28° 8'32.77"N	97° 1'41.27"E
F	28° 8'35.15"N	97° 1'43.79"E
G	28° 8'33.84"N	97° 1'45.39"E
H	28° 8'31.43"N	97° 1'42.87"E

Nazish
(Nazish)
Executive Engineer (Civ)
Officer Commanding
1444 BCC (GREF)

				SCALE :-		CLIENT:-				CONSULTANT:-				PROJECT:-				DWG TITLE:-				DRAWING No : DPR-51/TENAI/LA./OP-1/O1											
				AS SHOWN		BORDER ROADS ORGANIZATION, 1444 BCC, 48 BRTF (GREF) PROJECT UDAYAK				Chaitanya Projects Consultancy Pvt. Ltd. C-5, 2ND FLOOR, R.K.TOWER, PLOT NO.- 21-22, SECTOR- 4,VAISHALI, GHAZIABAD PH.: 0120- 4120472, FAX: 0120-4110472				CONSULTANCY SERVICES FOR PREPARATION OF DETAILED PROJECT REPORT FOR MAJOR PERMANENT BRIDGE OVER LOHIT RIVER AT KM 14.500 (TINAI) ON KAROTI -TINAI ROAD UNDER 1444 BCC (GREF) UNDER 48 BRTF OF PROJECT UDAYAK IN ARUNACHAL PRADESH				PLAN SHOWING GLOBAL COORDINATE FOR LAND ACQUISITION (OPTION-1)				DATE : NOVEMBER 2021				Revision: R3							
																		DRAWN BY				DESIGNED BY				CHECKED BY				APPROVED BY			
																		P.K.SHUKLA				S. KUMAR				N.K.SINHA				S.K.SINHA			
REV. DATE				DESCRIPTION OF REVISIONS				INITIALS																									