


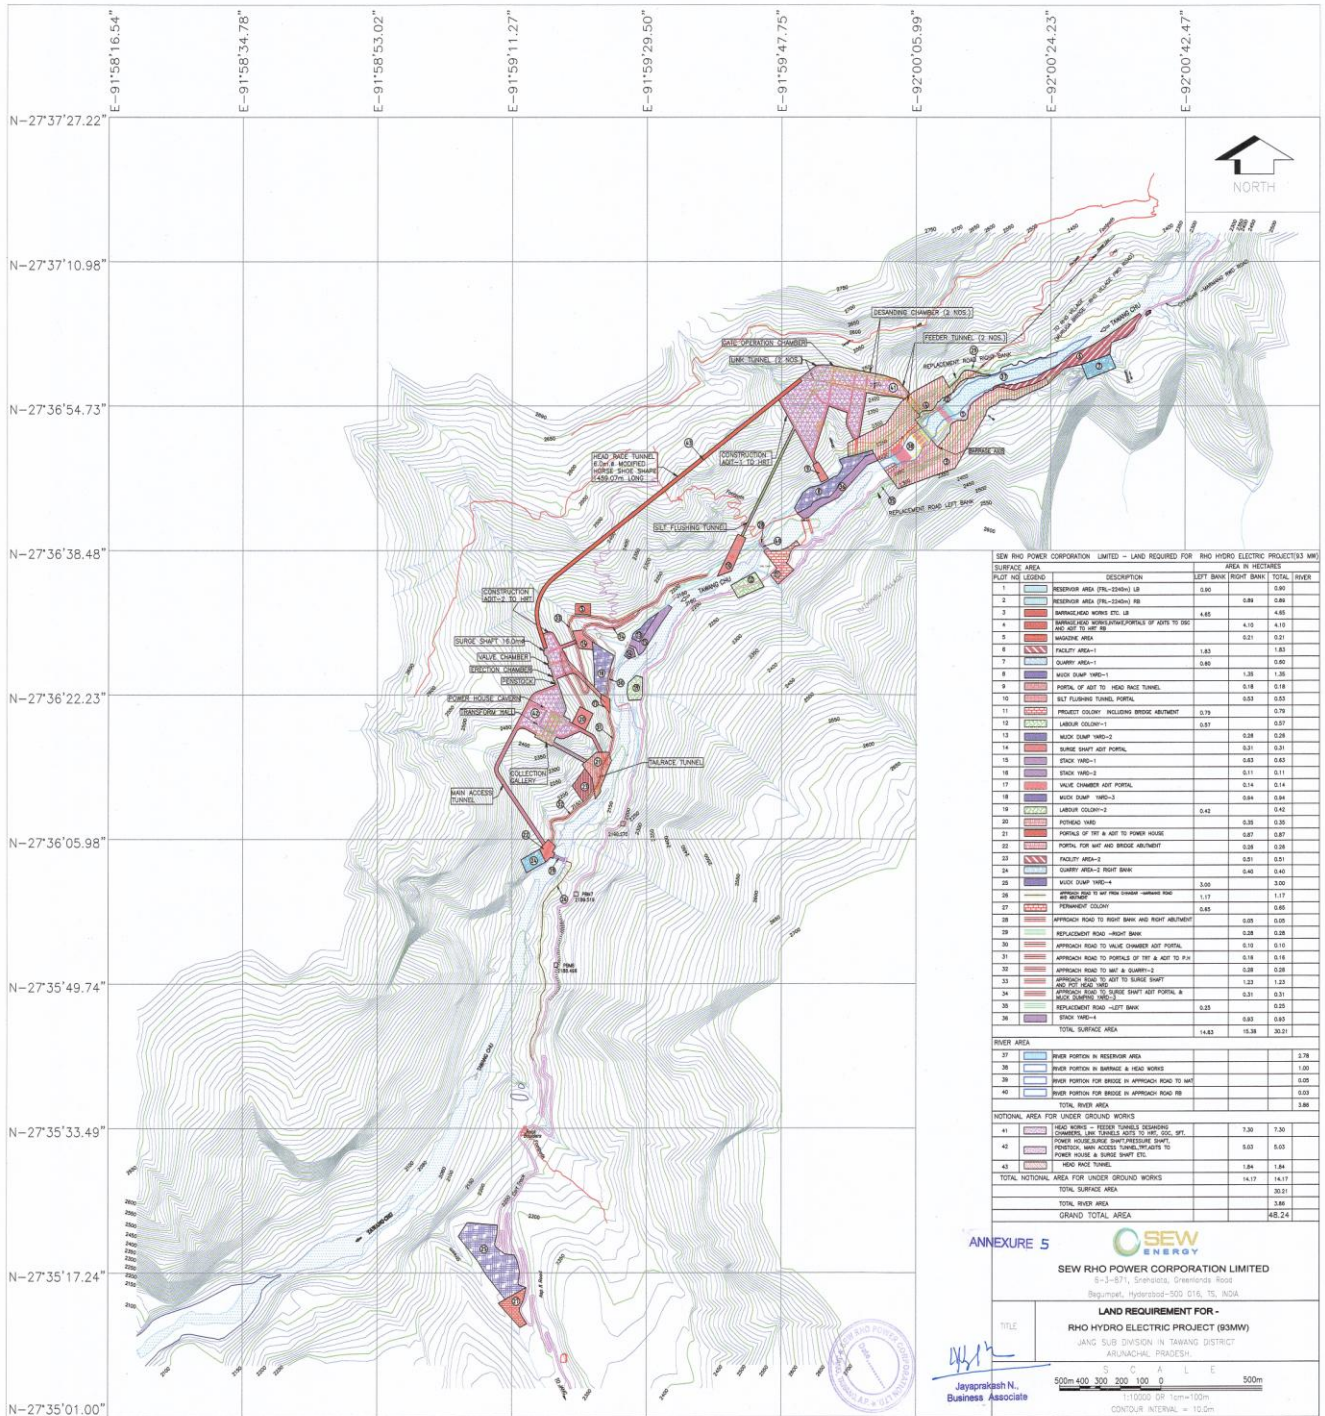

SEW RHO POWER CORPORATION LIMITED - LAND REQUIRED FOR RHO HYDRO ELECTRIC PROJECTS (MW)

SL. NO.	DESCRIPTION	AREA IN HECTARES		TOTAL
		LEFT BANK	RIGHT BANK	
	TOTAL SURFACE AREA	14.83	15.38	30.21
WATER AREA				
NOTIONAL AREA FOR UNDER GROUND WORKS				
	TOTAL SURFACE AREA			30.21
	GRAND TOTAL AREA			48.24

ANNEXURE 5

SEW RHO POWER CORPORATION LIMITED

LAND REQUIREMENT FOR -
JANG SUB DIVISION IN TANGANG DISTRICT
ARUNACHAL PRADESH

Scale: 1:10000 (1cm=100m)
CONTOUR INTERVAL = 10.0m

Jayaprasanth N.
Business Associate