


GHATAMPUR TRANSMISSION LIMITED


765 KV GHATAMPUR TPS - HAPUR(WUPPTCL) S/C TRANSMISSION LINE (HAPUR FOREST DIVISION)

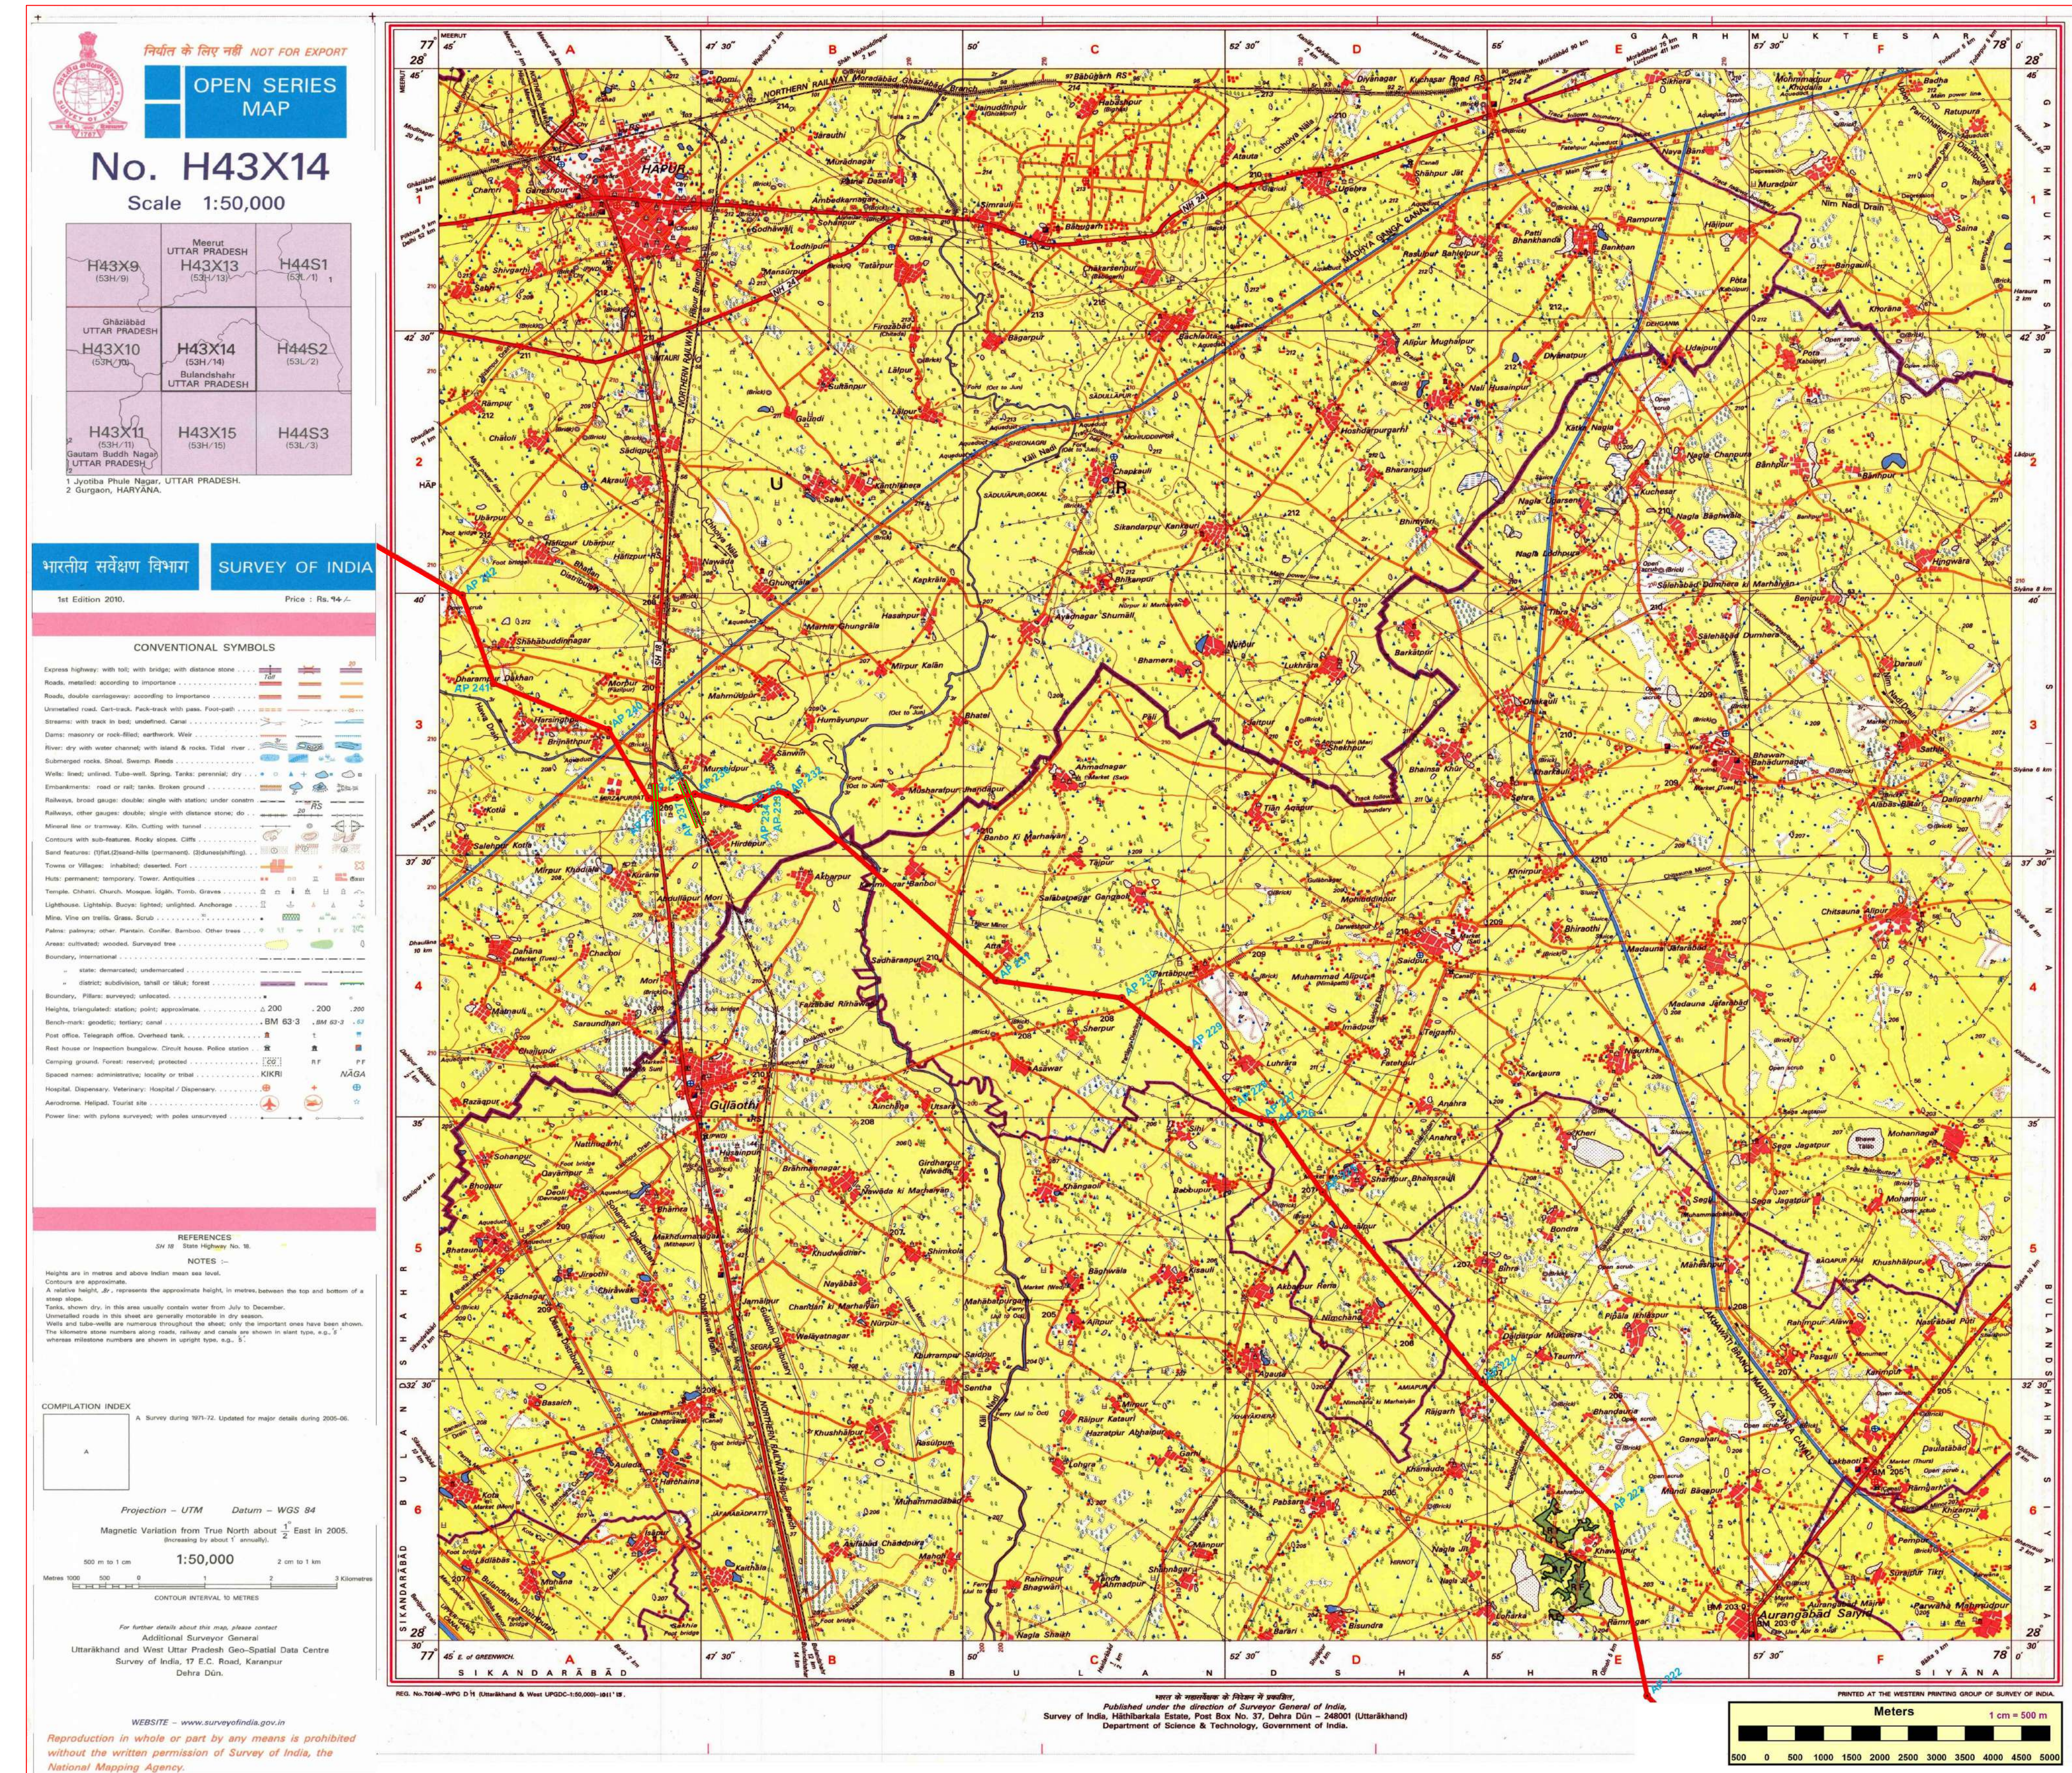

ROUTE MAP

765 KV GHATAMPUR TPS - HAPUR(WUPPTCL) S/C TRANSMISSION LINE (HAPUR FOREST DIV.)

SL NO	ROUTE NAME	TOTAL LENGTH(KM)	FOREST LENGTH(M)	NON FOREST LENGTH(M)	ROW WIDTH(M)	FOREST AREA IN HA.	NON FOREST AREA IN HA.
1	PROPOSED ROUTE (IN HAPUR DIV.)	19.29400	130.3887	19163.6113	64	0.8345	122.647

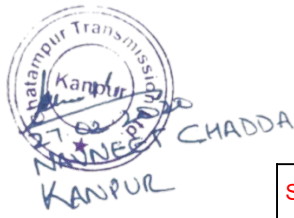

LEGENDS :-


SL NO	DESCRIPTION	SYMBOL
1	Proposed Route Shown as.....	
2	Forest Involved Shown as.....	
3	Road, Railway line crossing (Non forest) shown as.....	

PROJECT :	765 KV GHATAMPUR TPS - HAPUR(WUPPTCL) S/C TRANSMISSION LINE
User Agency :	GHATAMPUR TRANSMISSION LIMITED
Dwg. Title :	765 KV S/C GHATAMPUR TPS - HAPUR(WUPPTCL) PROPOSED TRANSMISSION LINE ROUTE (HAPUR FOREST DIVISION)
DATE - 06/9/2019	DRAWING NO - GTL/G-H/12
SHEET NO - 1 OF 2	SCALE - 1 : 50000




GHATAMPUR TRANSMISSION LIMITED

765 KV GHATAMPUR TPS - HAPUR(WUPPTCL) S/C TRANSMISSION LINE (HAPUR FOREST DIVISION)

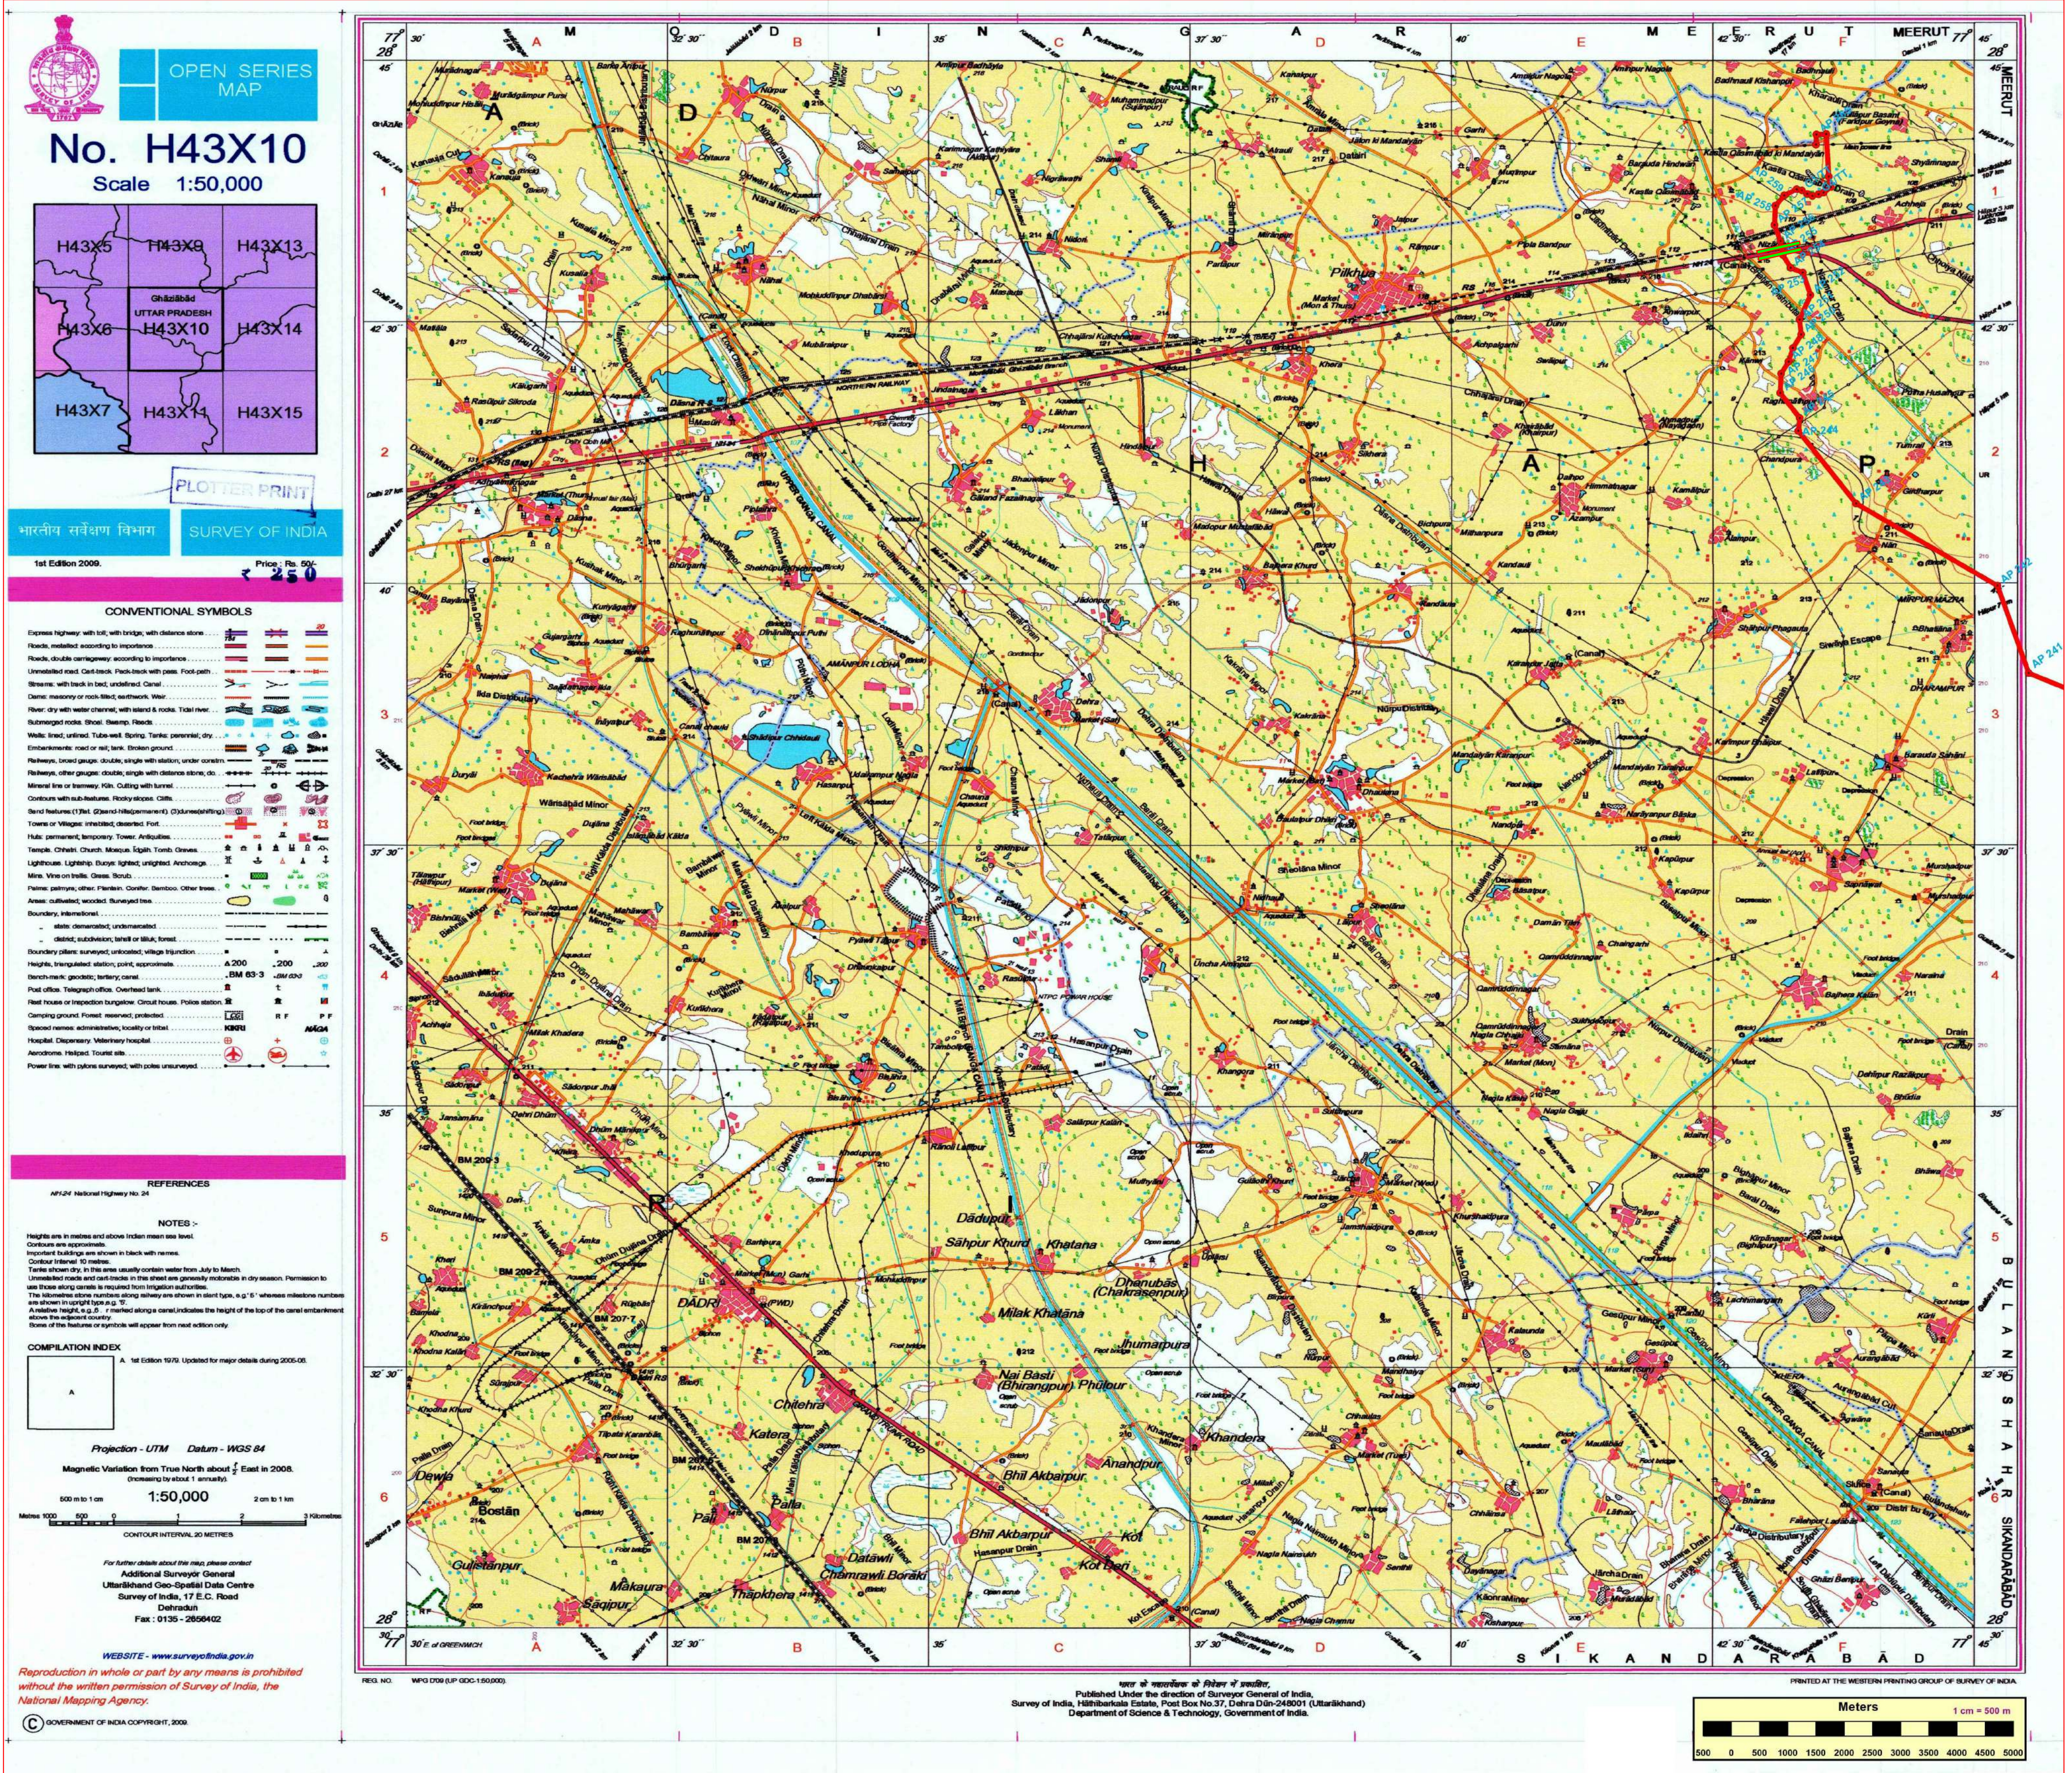

ROUTE MAP

765 KV GHATAMPUR TPS - HAPUR(WUPPTCL) S/C TRANSMISSION LINE (HAPUR FOREST DIV.)

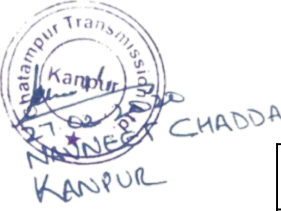

LEGENDS :-

SL NO	DESCRIPTION	SYMBOL
1	Proposed Route Shown as.....	
2	Forest Involved Shown as.....	
3	Road,Railway line crossing (Non forest) shown as.....	

PROJECT :	765 KV GHATAMPUR TPS - HAPUR(WUPPTCL) S/C TRANSMISSION LINE
User Agency :	GHATAMPUR TRANSMISSION LIMITED
Dwg. Title :	765 KV S/C GHATAMPUR TPS - HAPUR(WUPPTCL) PROPOSED TRANSMISSION LINE ROUTE (HAPUR FOREST DIVISION)
DATE - 06/9/2019	DRAWING NO - GTL/G-H/12
SHEET NO - 2 OF 2	SCALE - 1 : 50000

SL NO	ROUTE NAME	TOTAL LENGTH(KM)	FOREST LENGTH(M)	NON FOREST LENGTH(M)	ROW WIDTH(M)	FOREST AREA IN HA.	NON FOREST AREA IN HA.
1	PROPOSED ROUTE (IN HAPUR DIV.)	19.29400	130.3887	19163.6113	64	0.8345	122.647