
TOPOSHEET INDICATING BOUNDARY OF FOREST LAND -RAHI KYOUNG - HEP

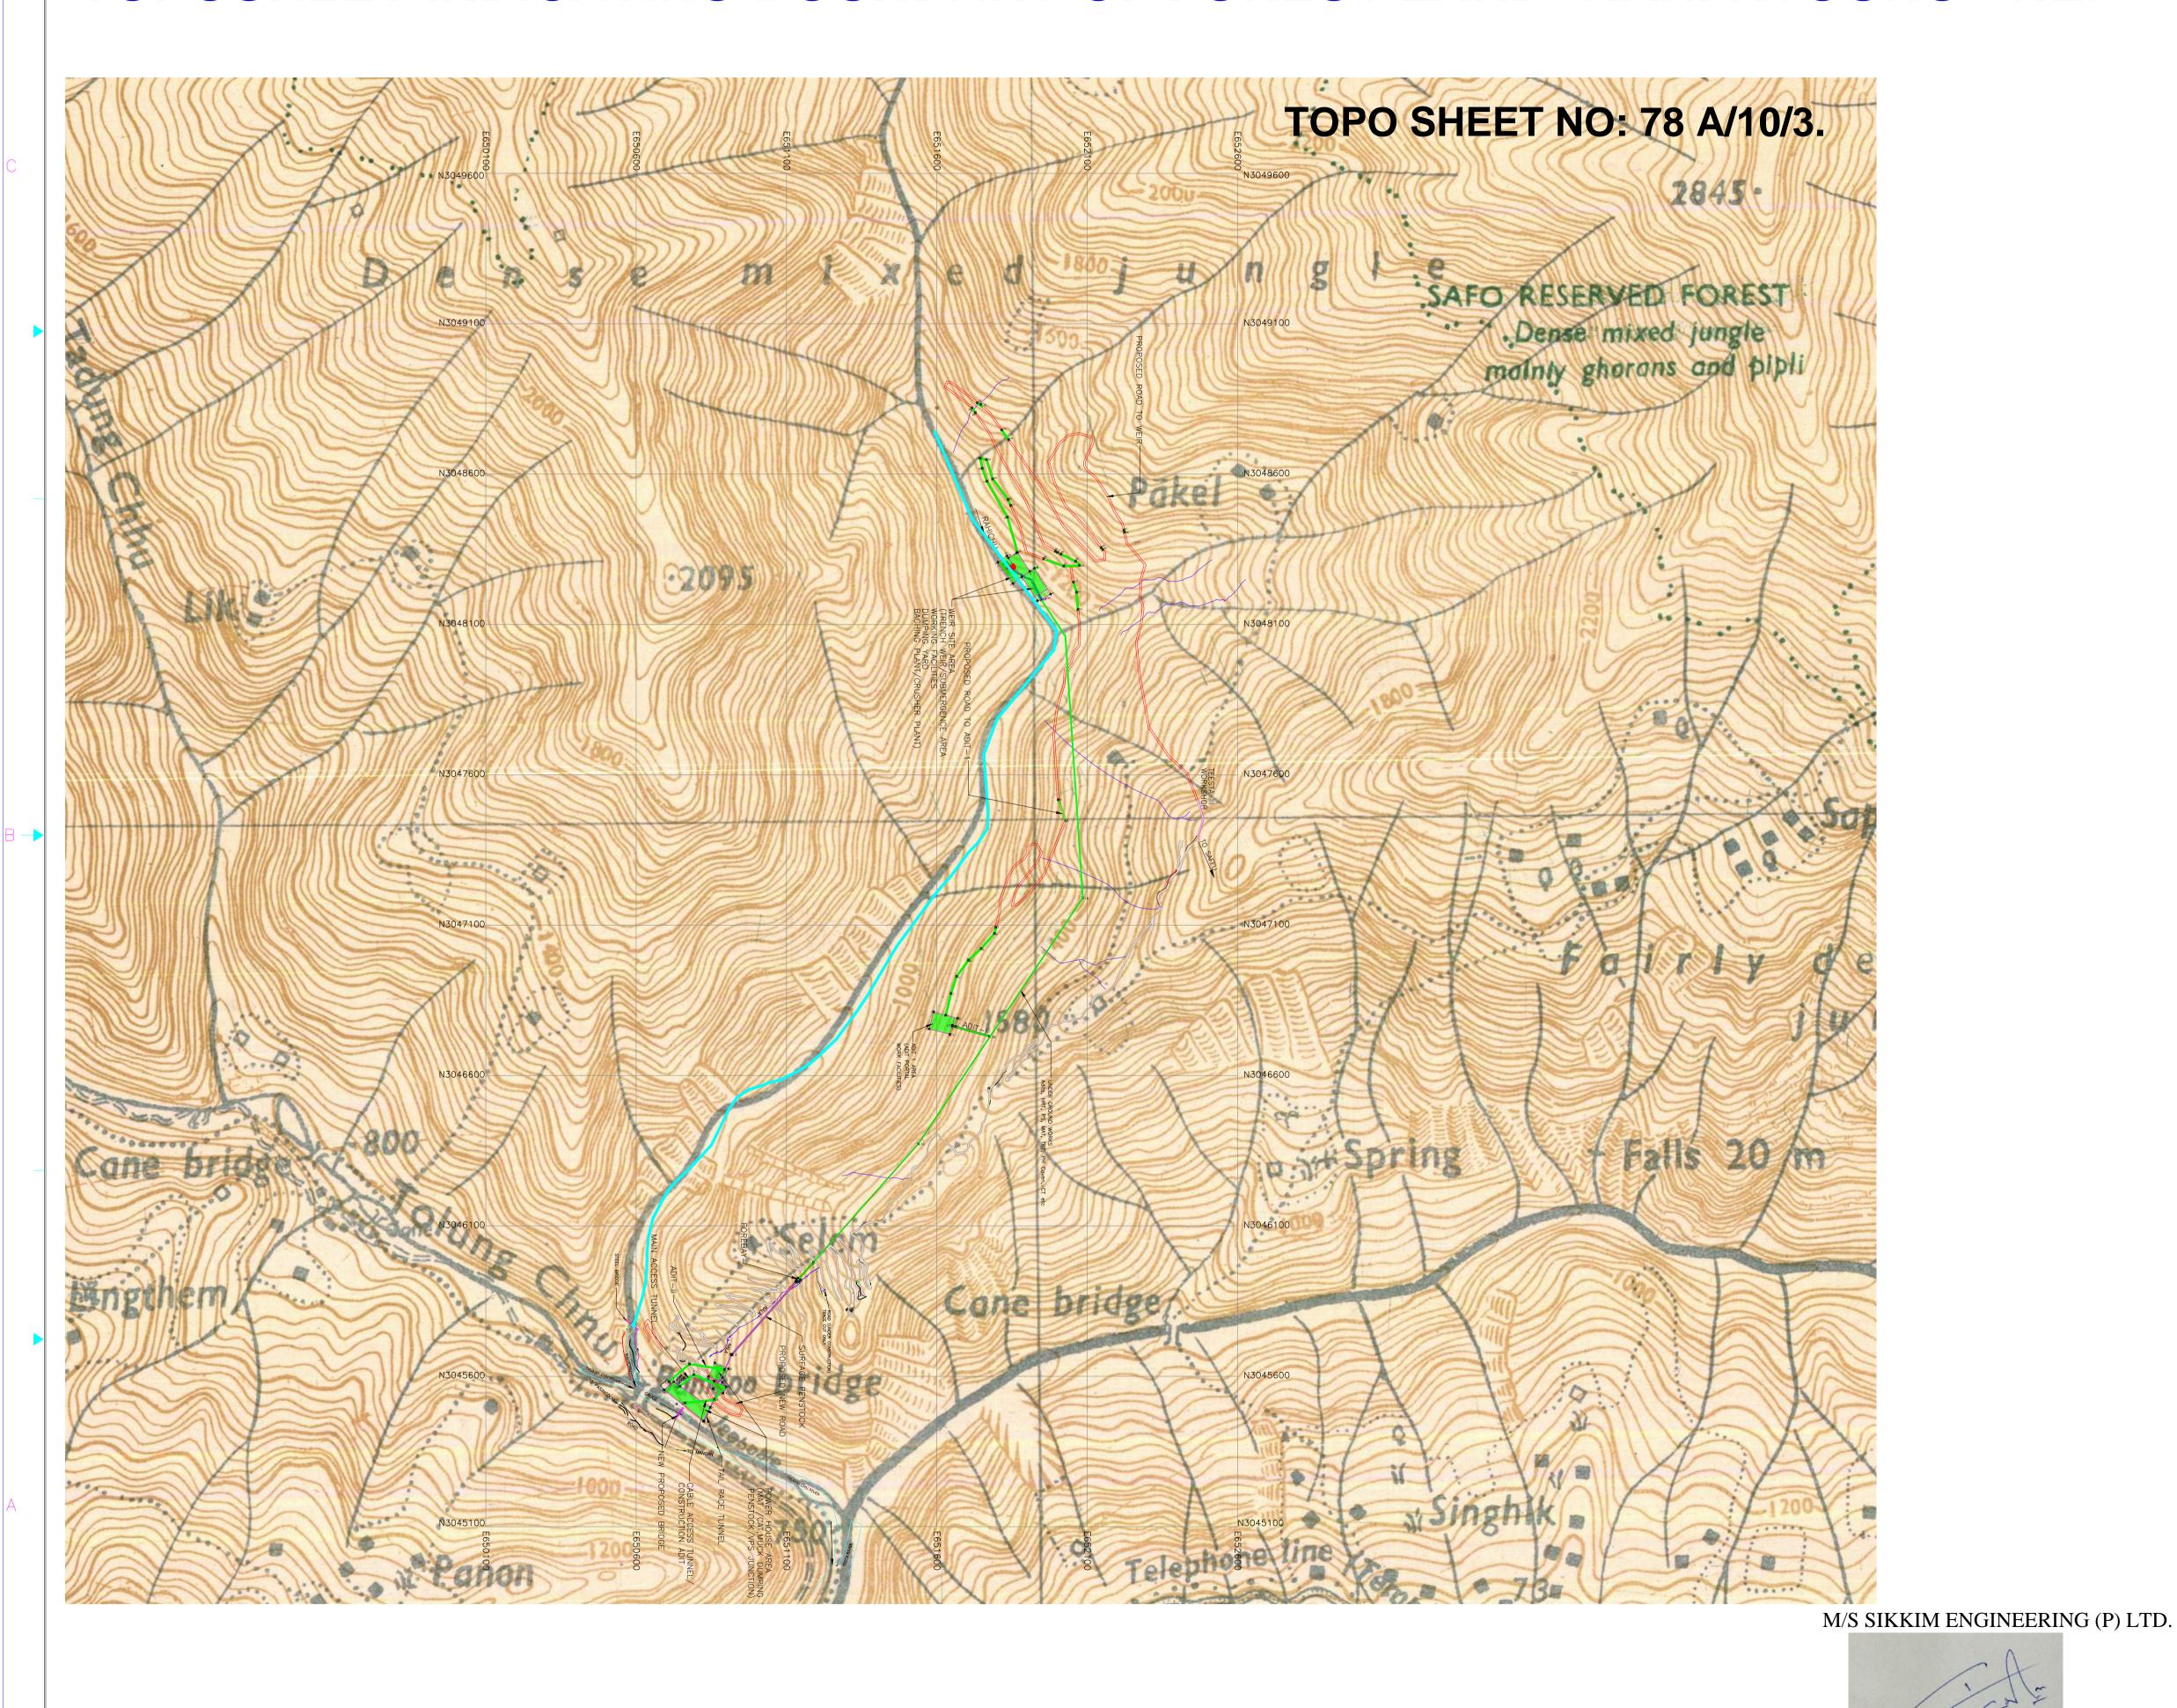



A3 420 x 297

TATA CONSULTING ENGINEERS LIMITED TATA RAHI KYOUNG HYDRO ELECTRIC PROJECT GENERAL LAYOUT PLAN

M/S SIKKIM ENGINEERING (P) LTD.

Authorized Signature