


LINEAR PLAN OF FARIDABAD TIGAON ROAD KM.00 TO 1.153 KM.2.999 TO 4.406, KM.4.499 TO 9.789 IN FARIDABAD DISTT. (ROAD ID 3225).

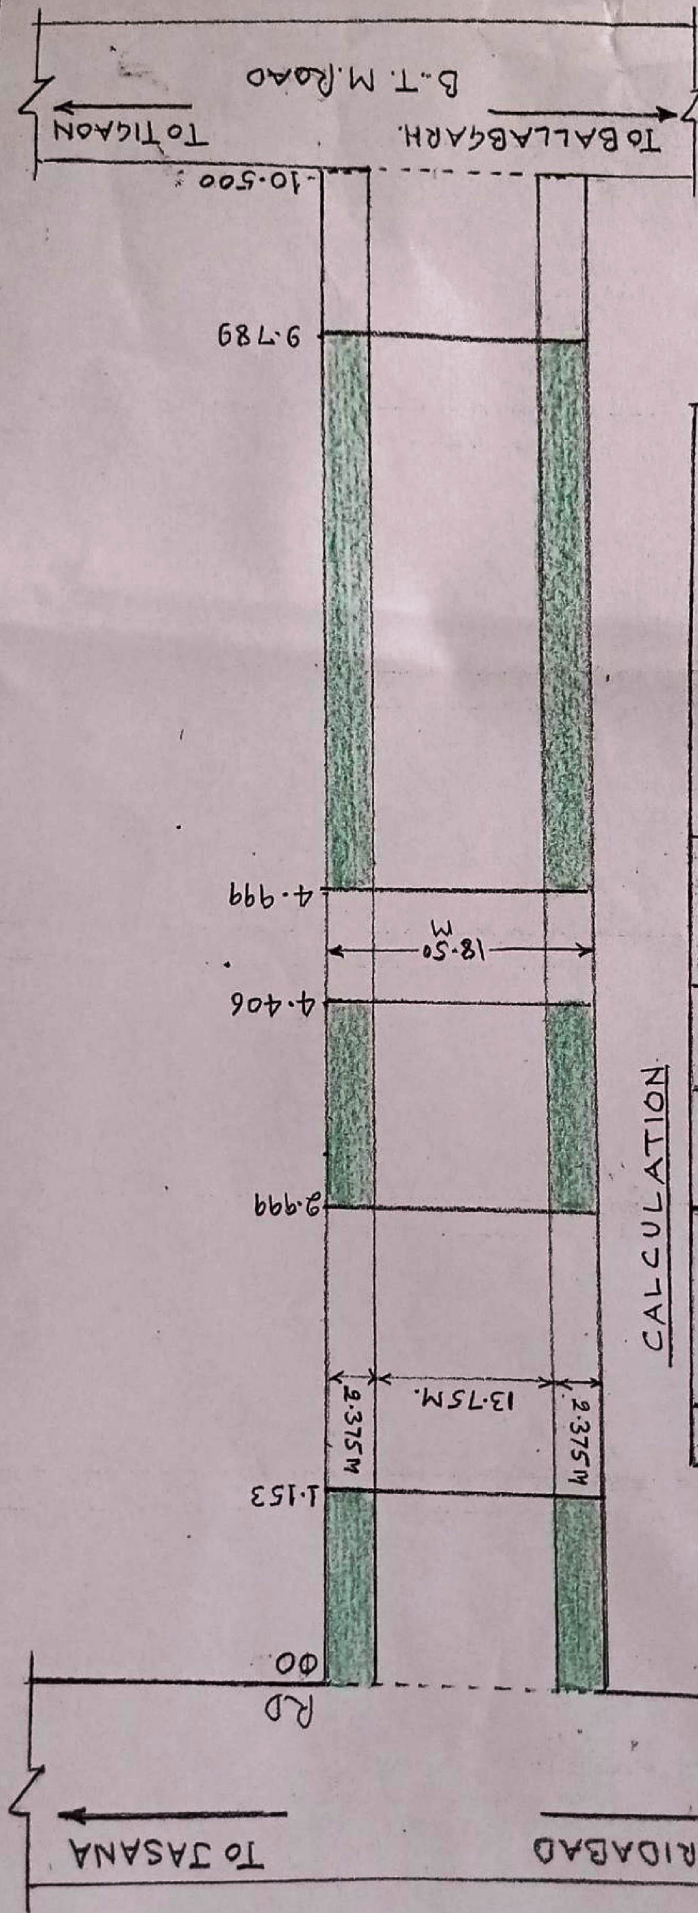

CALCULATION

Sl. No.	CHAINAGE	LENGTH	WIDTH	AREA	REMARKS.
1.	Km.00 TO 1.153	1153	4.75M	5476.75 Sqm	-
2.	1.153 TO 2.999	-	-	-	NO DIVERSION IS REQUIRED
3.	2.999 TO 4.406	1407	4.75M	6683.25 "	-
4.	4.406 TO 4.999	-	-	-	PHIRNI VILL. BHATOLA NO DIVERSION REQUIRED.
5.	4.999 TO 9.789	4790	4.75M	22752.50 "	-
6.	9.789 TO 10.500	-	-	-	PHIRNI VILL. TIGAON. NO DIVERSION REQUIRED.

REF.

DIVERSION SHOWNAS

[Signature]
 EXECUTIVE ENGINEER
 PROV. DIVISION PWD
 FARIDABAD

Total 7358 m² 34912.50 Sqm
 or. 3.4912 HAC

[Signature] S.D.E(P.D.)