

79°58'0"E

80°3'30"E

80°9'0"E


80°14'30"E

80°20'0"E

MAP SHOWING PROPOSED WATER PIPELINE AND STRUCTURES LAYOUT
FOR TELANGANA DRINKING WATER SUPPLY PROJECT.
(MAHADEVPUR SEGMENT-15/4) KARIMNAGAR DISTRICT



Government of Telangana
Rural Water Supply and Sanitation

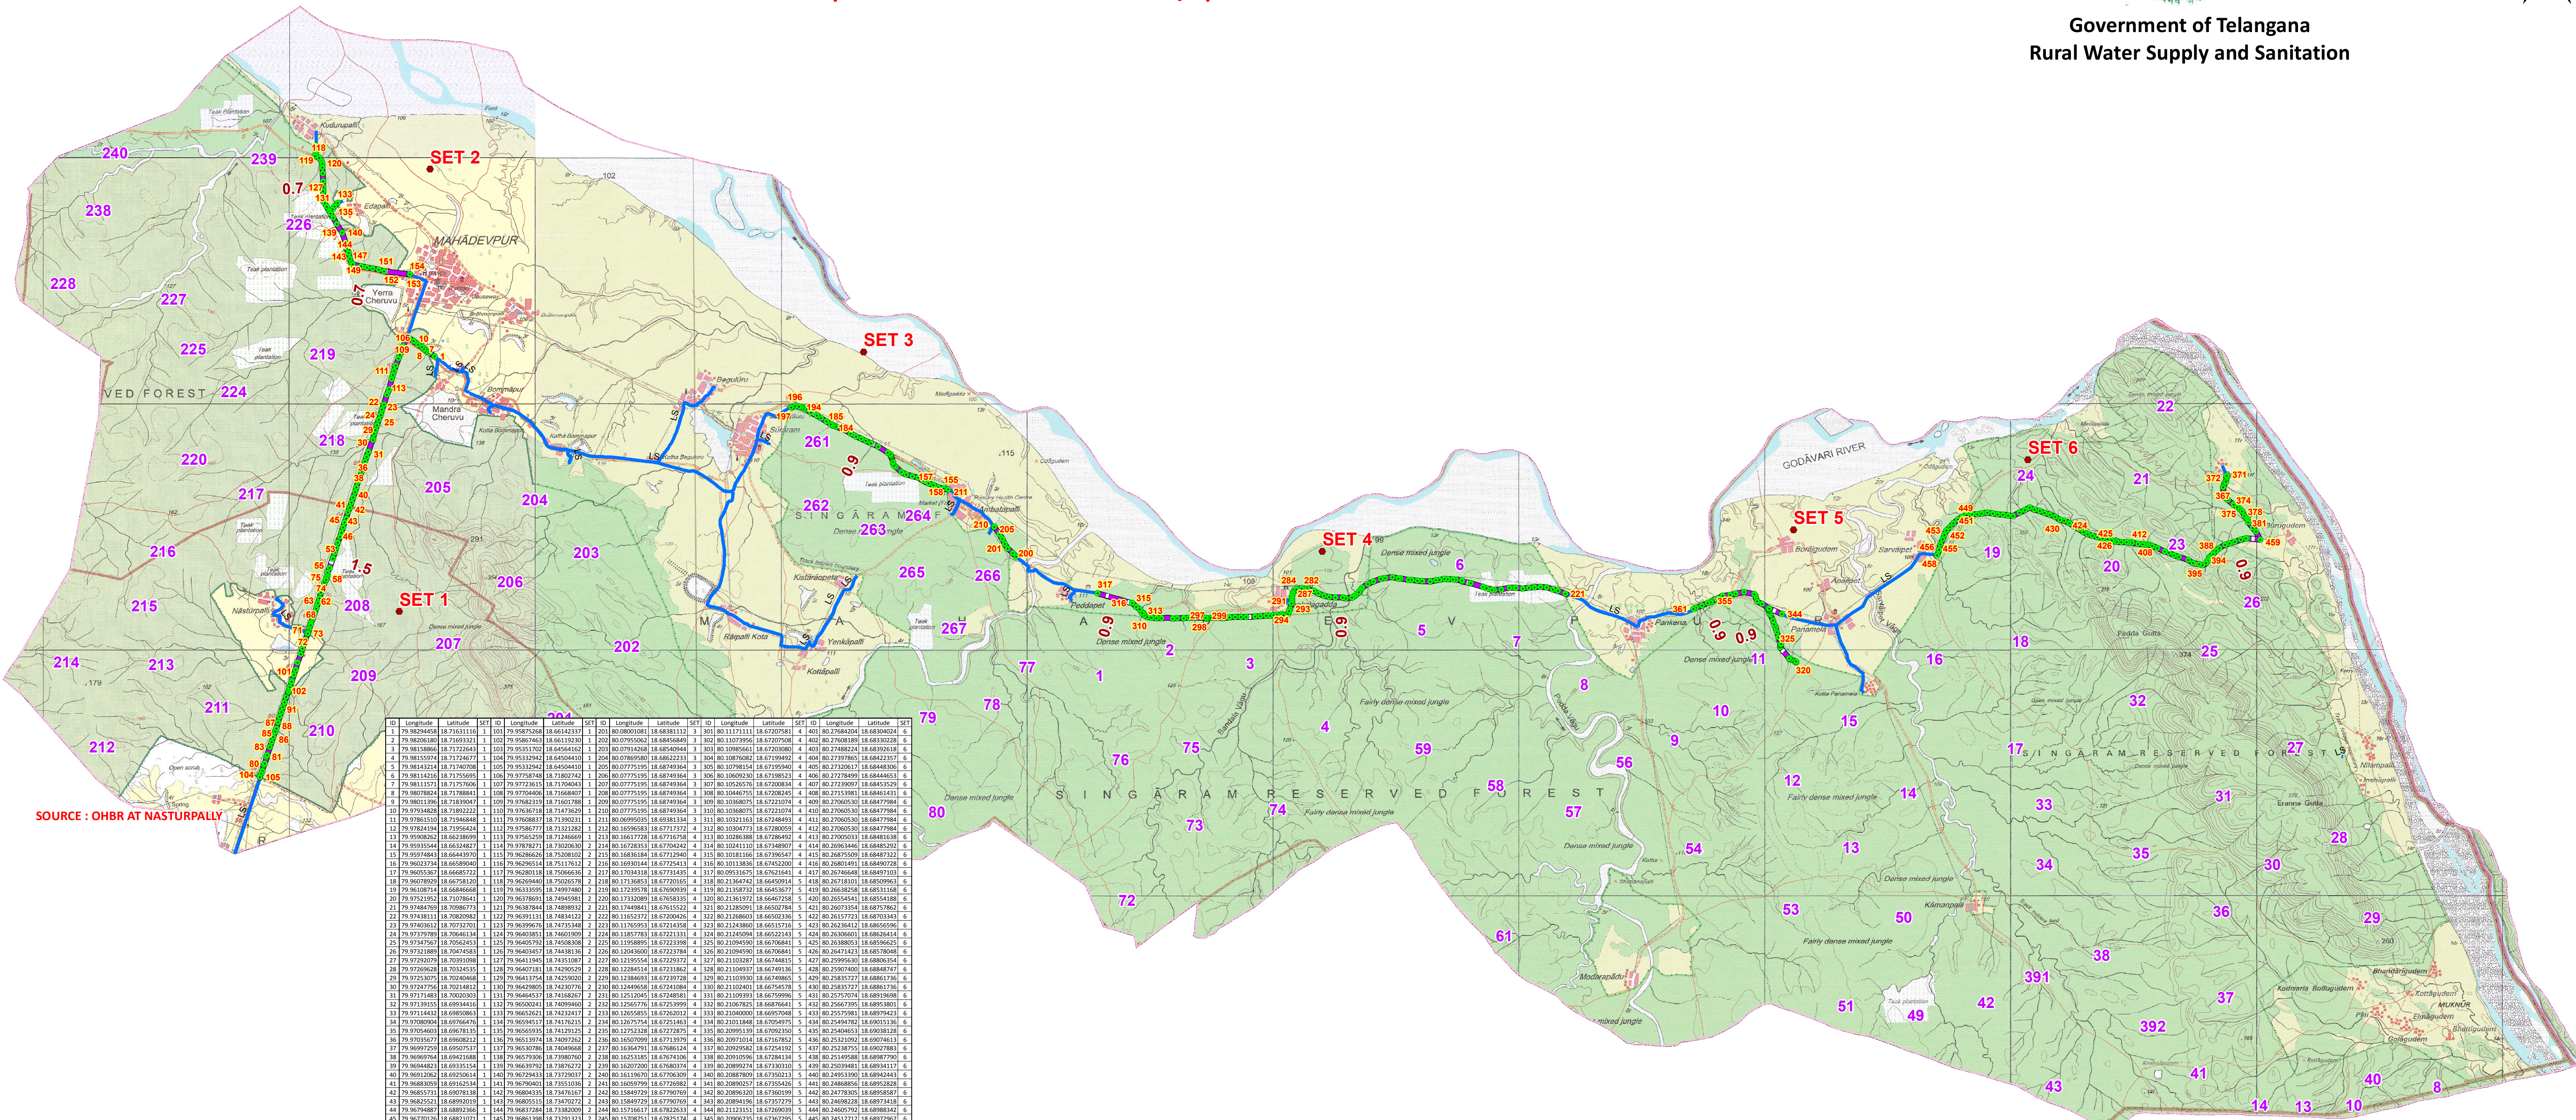

- Legend**
- GPS STATION
 - PIPELINE IN FOREST
 - PUMPING MAIN
 - GRAVITY MAIN
 - SEGMENT BOUNDARY

MAHADEVPUR SEGMENT - 15 /4- KARIMNAGAR						
Set	Structure type	Pipe Dia	width in m	Length in m	Area Ha	Total area in Ha
1	PIPELINE	400	1.500	8670.373	1.301	1.357
	PIPELINE	300	0.900	617.494	0.056	
2	PIPELINE	110	0.700	2352.817	0.165	0.258
	PIPELINE	110	0.700	1125.500	0.079	
3	PIPELINE	300	0.900	689.523	0.062	0.361
	PIPELINE	300	0.900	3320.237	0.299	
4	PIPELINE	250	0.900	9177.959	0.826	0.826
	PIPELINE	200	0.900	1805.677	0.163	
5	PIPELINE	225	0.900	1215.031	0.109	0.272
	PIPELINE	63	0.700	1459.149	0.102	
6	PIPELINE	180	0.900	6667.844	0.600	0.733
	OHBR	-	-	-	0.031	
TOTAL				37305.872	3.807	3.807

79°58'0"E

80°3'30"E

80°9'0"E

80°14'30"E

80°20'0"E

Geographic Coordinate System and WGS-84 Datum

0 0.75 1.5 3 4.5 6 KM