




Government of Telangana
Rural Water Supply and Sanitation

MAP SHOWING PROPOSED WATER PIPELINE AND STRUCTURES LAYOUT
FOR TELANGANA DRINKING WATER SUPPLY PROJECT.
(THOGGUDEM SEGMENT-25/12) KHAMMAM DISTRICT.

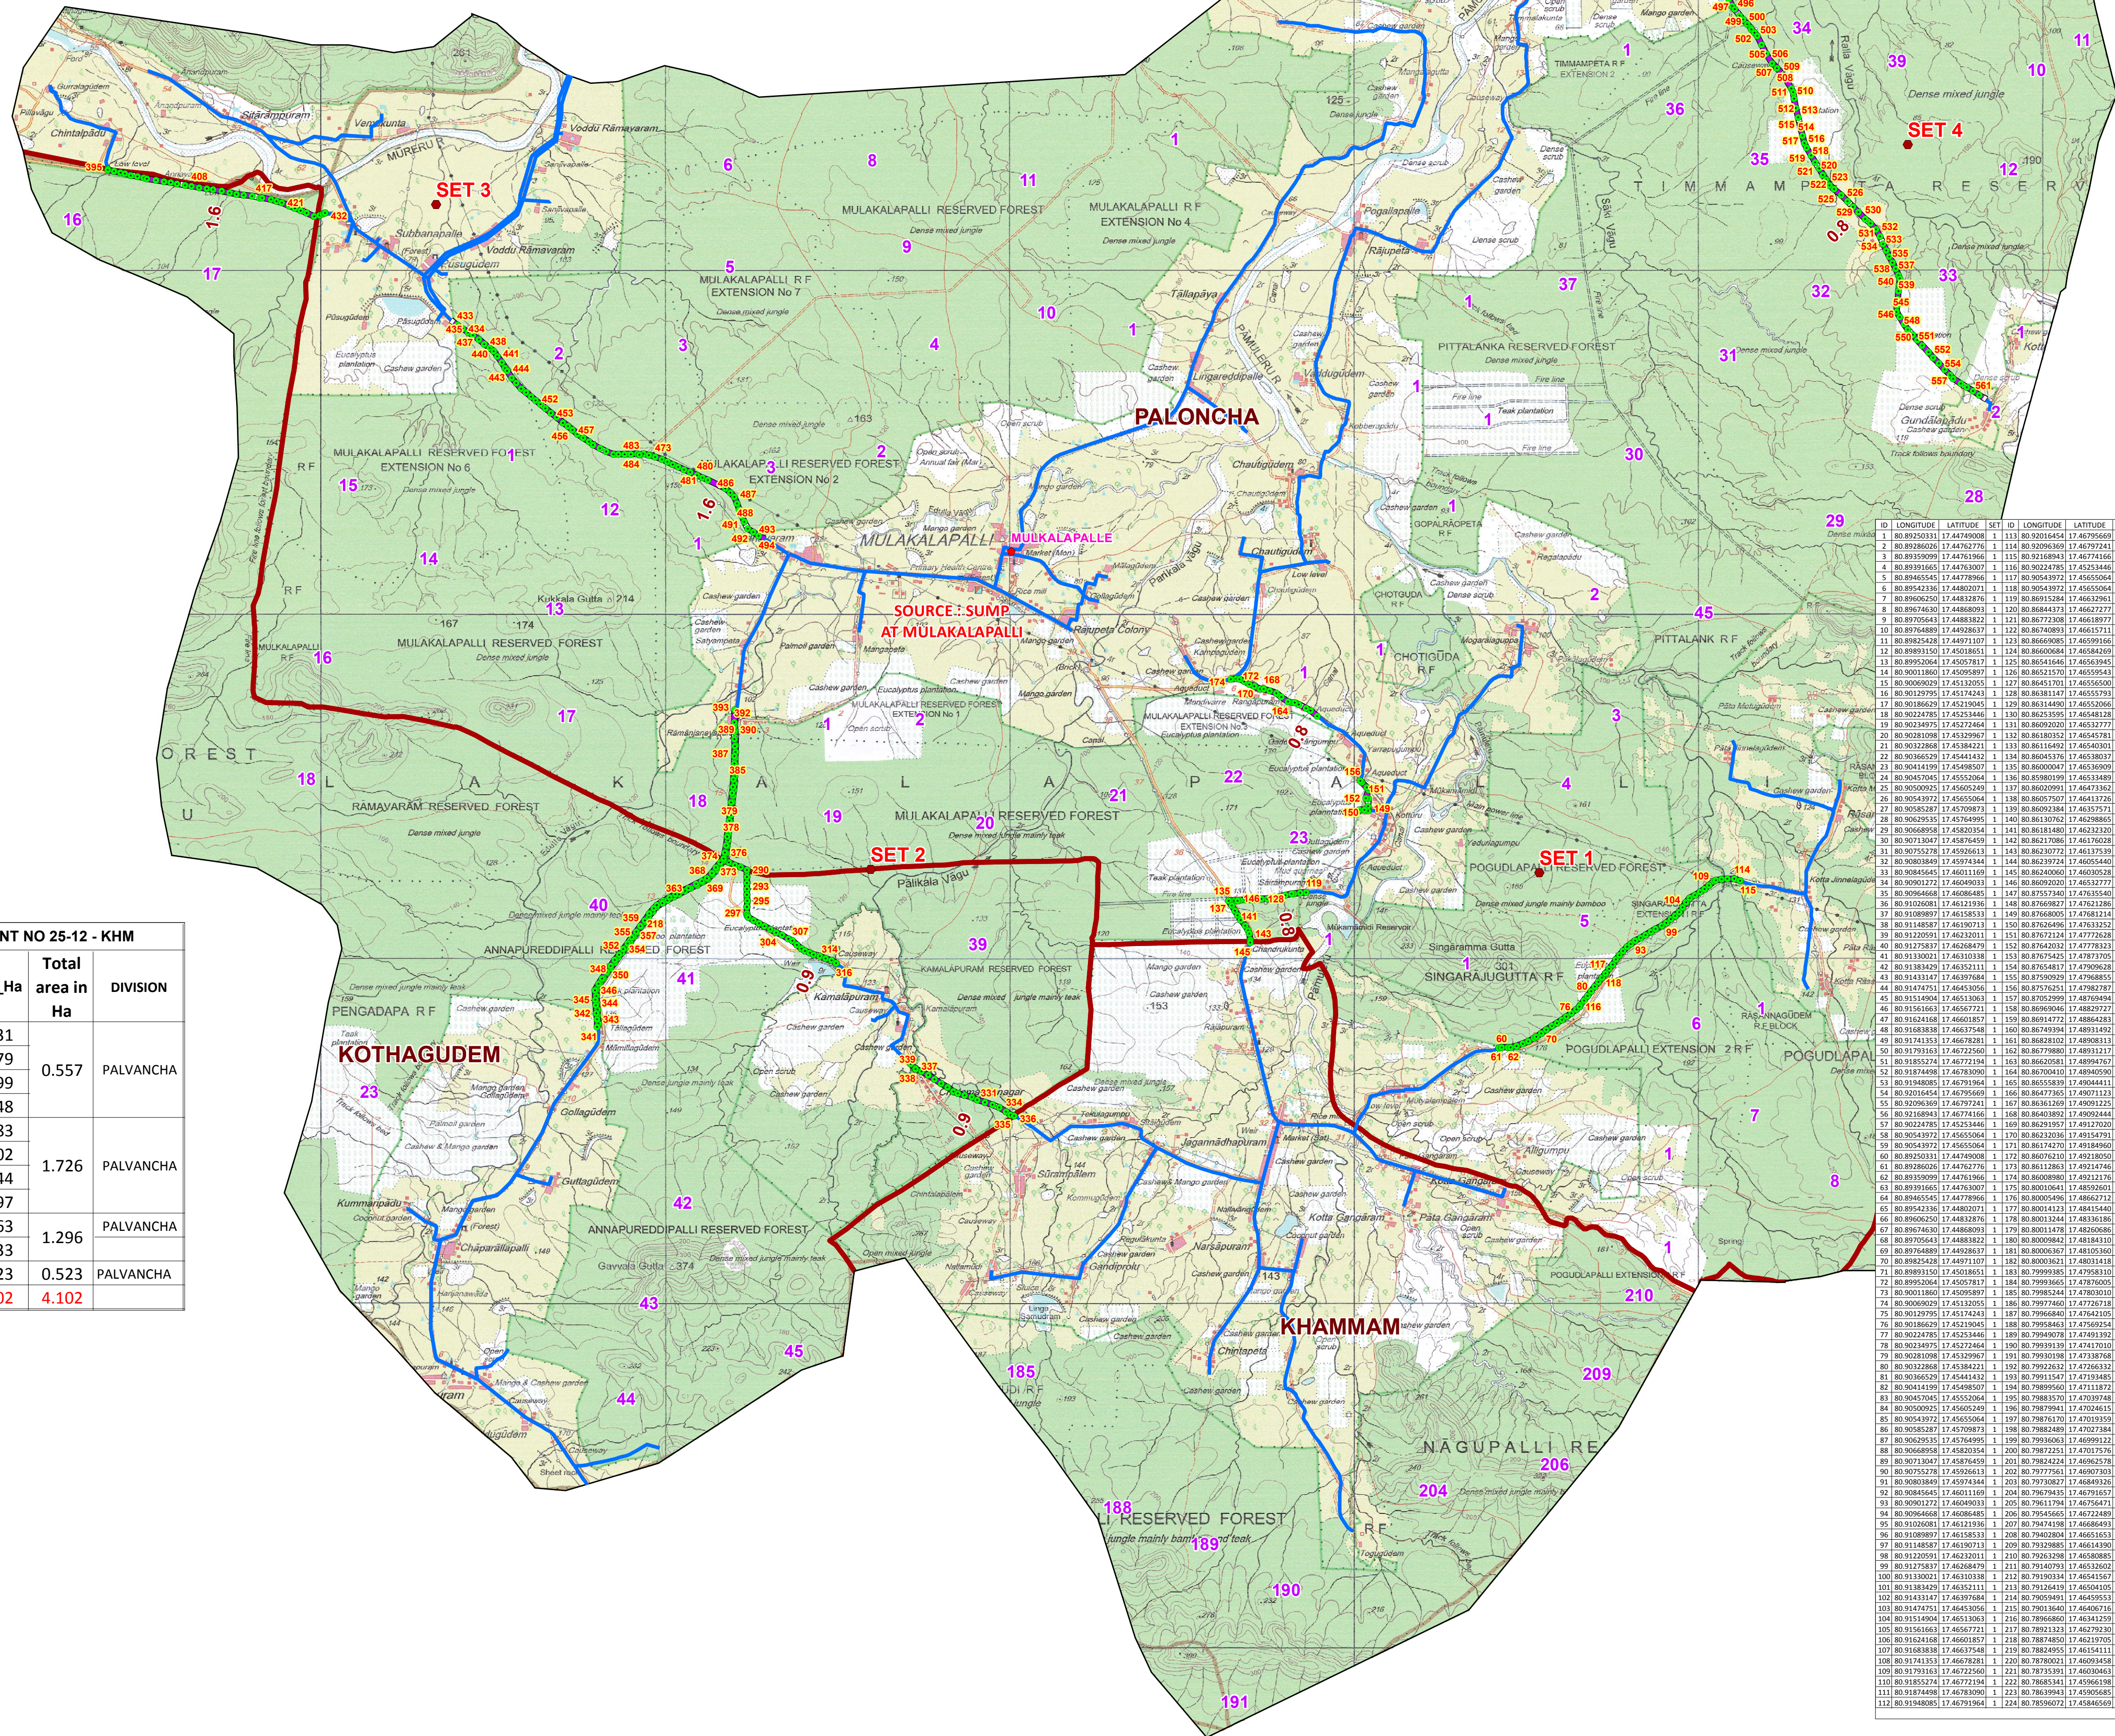

AREA STATEMENT OF THOGGUDEM SEGMENT NO 25-12 - KHM						
Set	Structure type	Pipe Dia	Length in m	width m	Area_Ha	DIVISION
1	PIPELINE	200	1637.821	0.80	0.131	PALVANCHA
	PIPELINE	90	3988.849	0.70	0.279	
	PIPELINE	160	1241.759	0.80	0.099	
	PIPELINE	160	594.369	0.80	0.048	
2	PIPELINE	1000	4916.181	2.00	0.983	PALVANCHA
	PIPELINE	250	2247.142	0.90	0.202	
	PIPELINE	250	1602.355	0.90	0.144	
3	PIPELINE	180	4964.909	0.80	0.397	PALVANCHA
	PIPELINE	1000	2895.202	1.60	0.463	
4	PIPELINE	1000	5204.745	1.60	0.833	PALVANCHA
TOTAL					4.102	4.102

Legend

- GPS STATION
- PIPELINE IN FOREST
- PUMPING MAIN
- GRAVITY MAIN
- SEGMENT BOUNDARY
- DIVISION BOUNDARY

Geographic Coordinate System and WGS-84 Datum

0 1 2 4 8 KM