


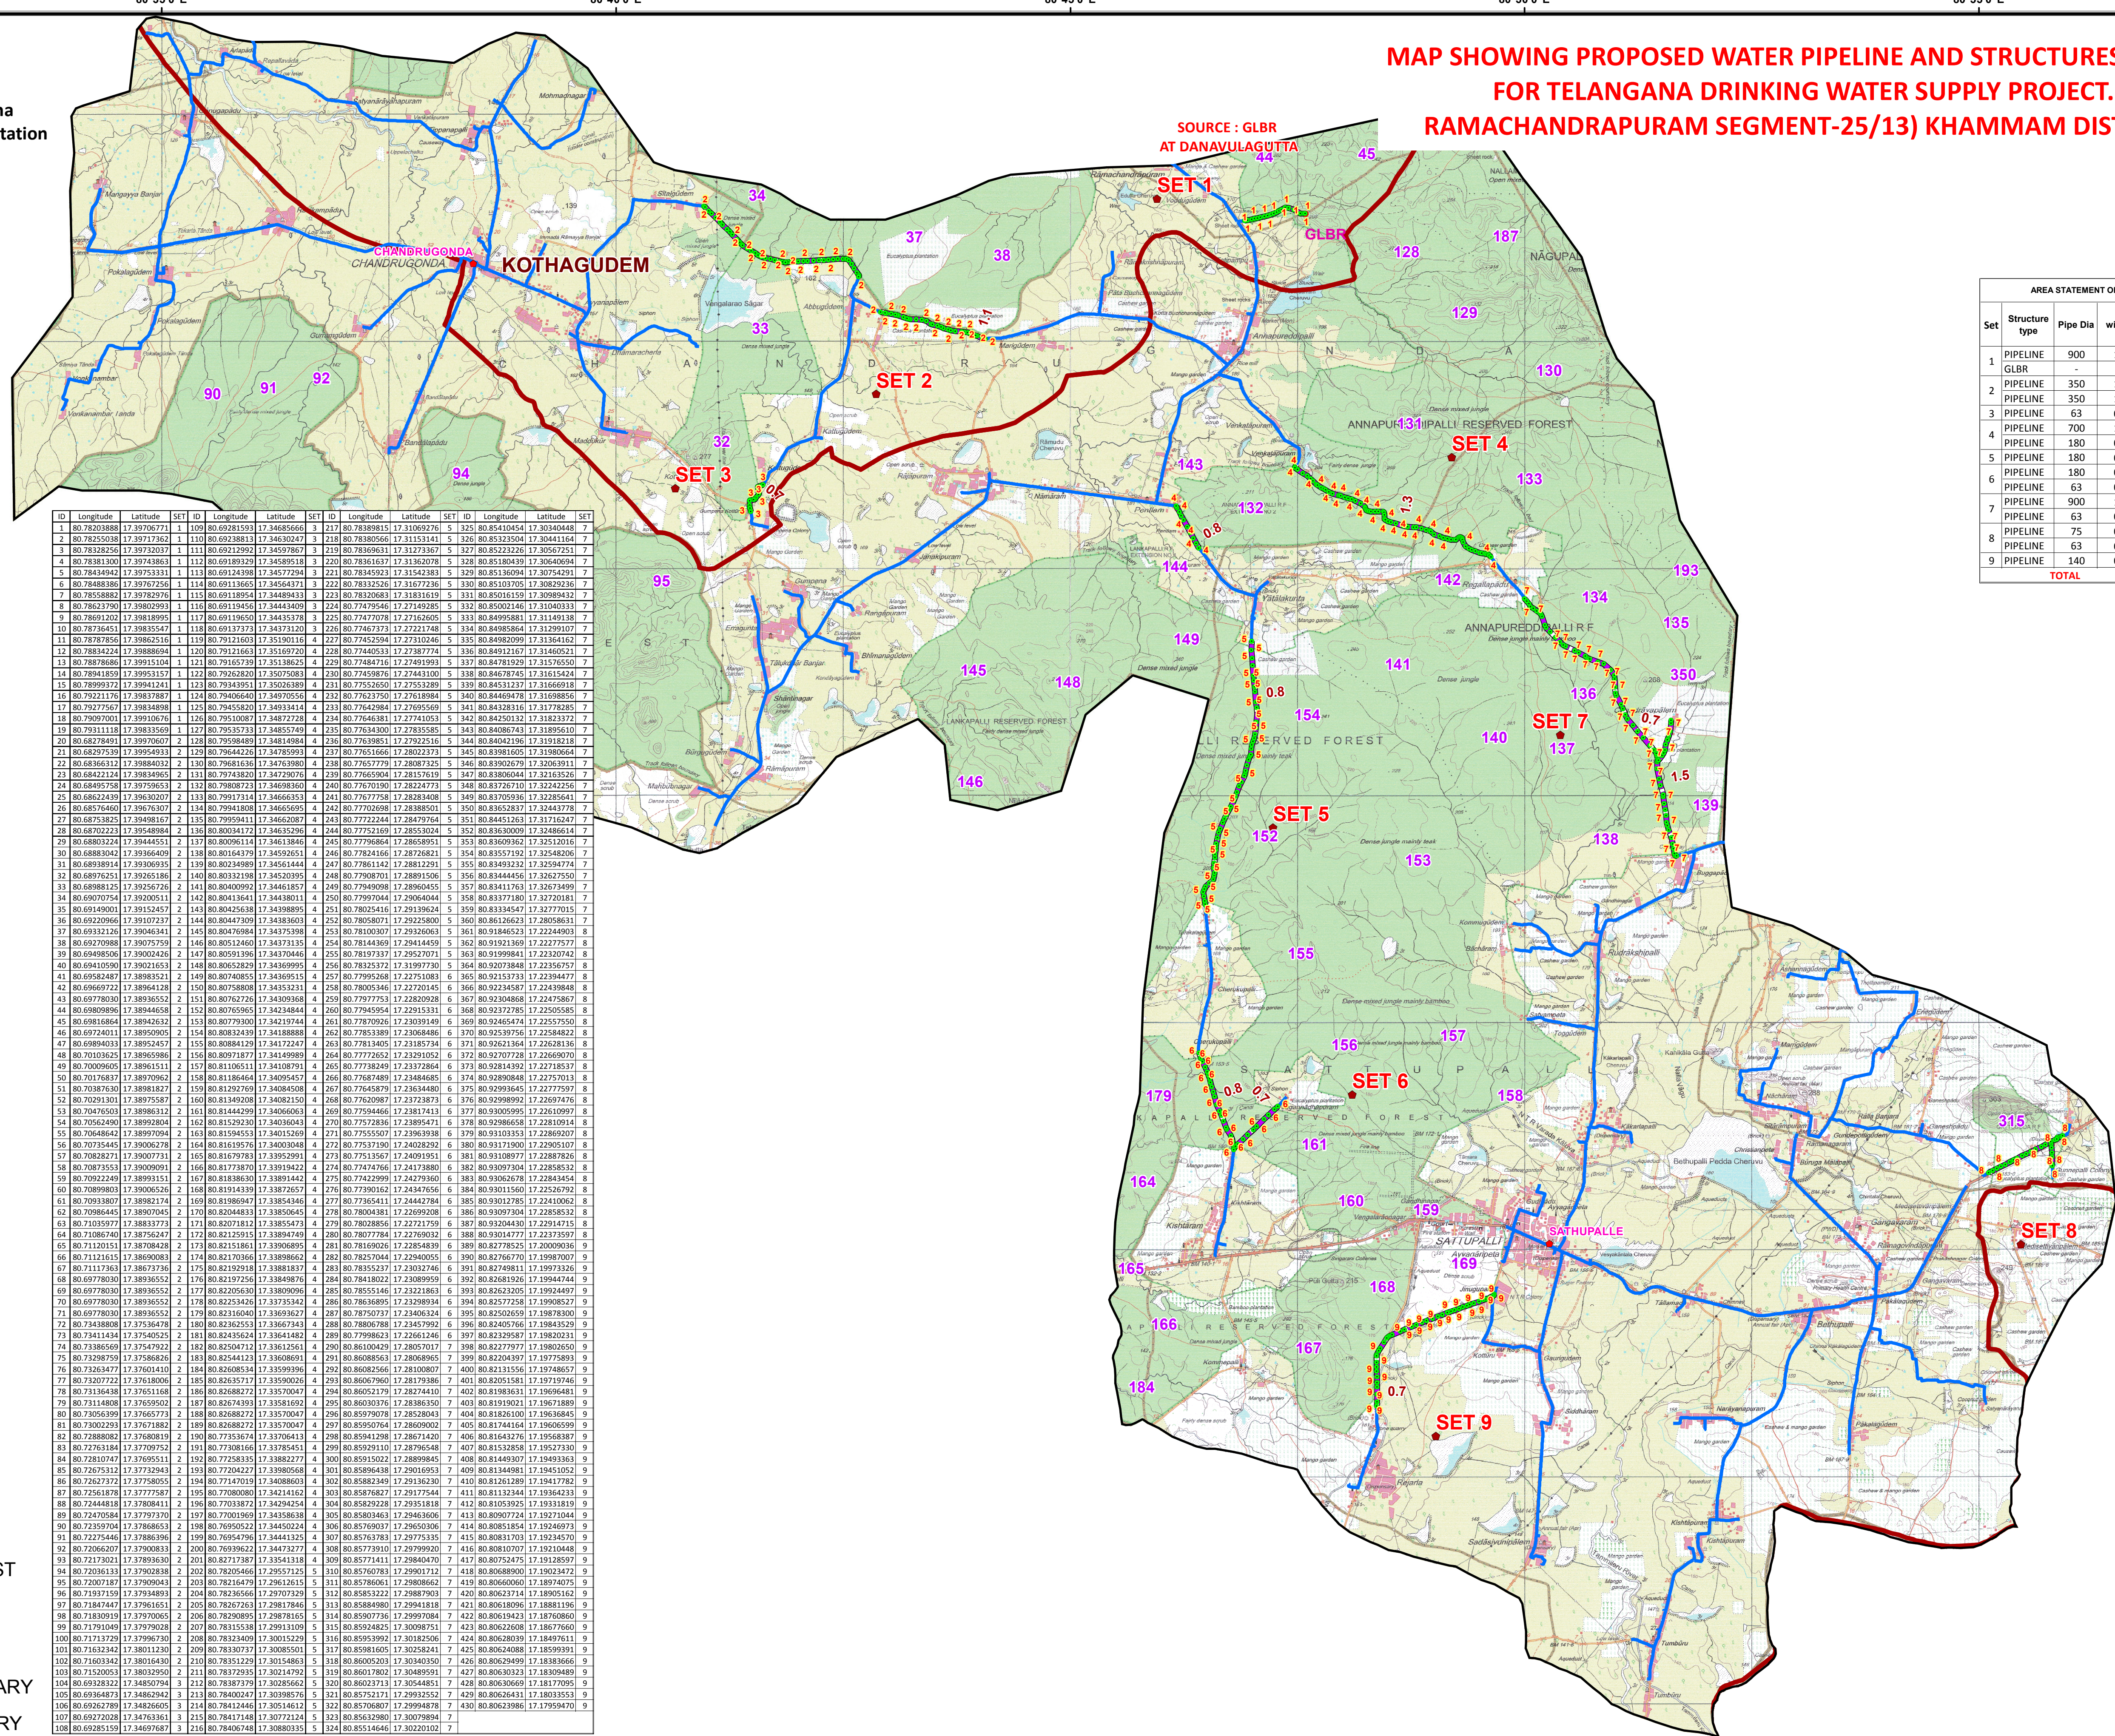

Government of Telangana
Rural Water Supply and Sanitation

MAP SHOWING PROPOSED WATER PIPELINE AND STRUCTURES LAYOUT
FOR TELANGANA DRINKING WATER SUPPLY PROJECT.
RAMACHANDRAPURAM SEGMENT-25/13) KHAMMAM DISTRICT.



AREA STATEMENT OF RAMACHANDRAPURAM SEGMENT NO 25-13 - KHM						
Set	Structure type	Pipe Dia	width m	Length in m	Area_Ha	Total area in Ha
1	PIPELINE	900	1.50	1231.23686	0.185	0.468
	GLBR	-	-	-	0.283	
2	PIPELINE	350	1.10	3657.79038	0.402	0.637
3	PIPELINE	63	0.70	725.26651	0.051	0.051
4	PIPELINE	700	1.30	4608.51507	0.599	0.675
5	PIPELINE	180	0.80	955.88791	0.076	
6	PIPELINE	180	0.80	595.05293	0.168	0.252
7	PIPELINE	63	0.70	1196.85856	0.084	
8	PIPELINE	900	1.50	6413.63439	0.962	1.024
9	PIPELINE	63	0.70	885.20298	0.062	
10	PIPELINE	75	0.70	1635.26161	0.114	0.148
11	PIPELINE	63	0.70	485.25494	0.034	
12	PIPELINE	140	0.70	3723.68737	0.261	0.261
TOTAL				35345.58617	3.964	3.964

Legend

- GPS STATION
- PIPELINE IN FOREST
- PUMPING MAIN
- GRAVITY MAIN
- SEGMENT BOUNDARY
- DIVISION BOUNDARY

Geographic Coordinate System and WGS-84 Datum

0 1.5 3 6 9 12 KM