


MAP SHOWING THE DETAILS OF AREA REQUIRED FOR TREATED WASTE WATER DISPOSAL PROJECT BY TATA CHEMICALS LTD.MITHAPUR

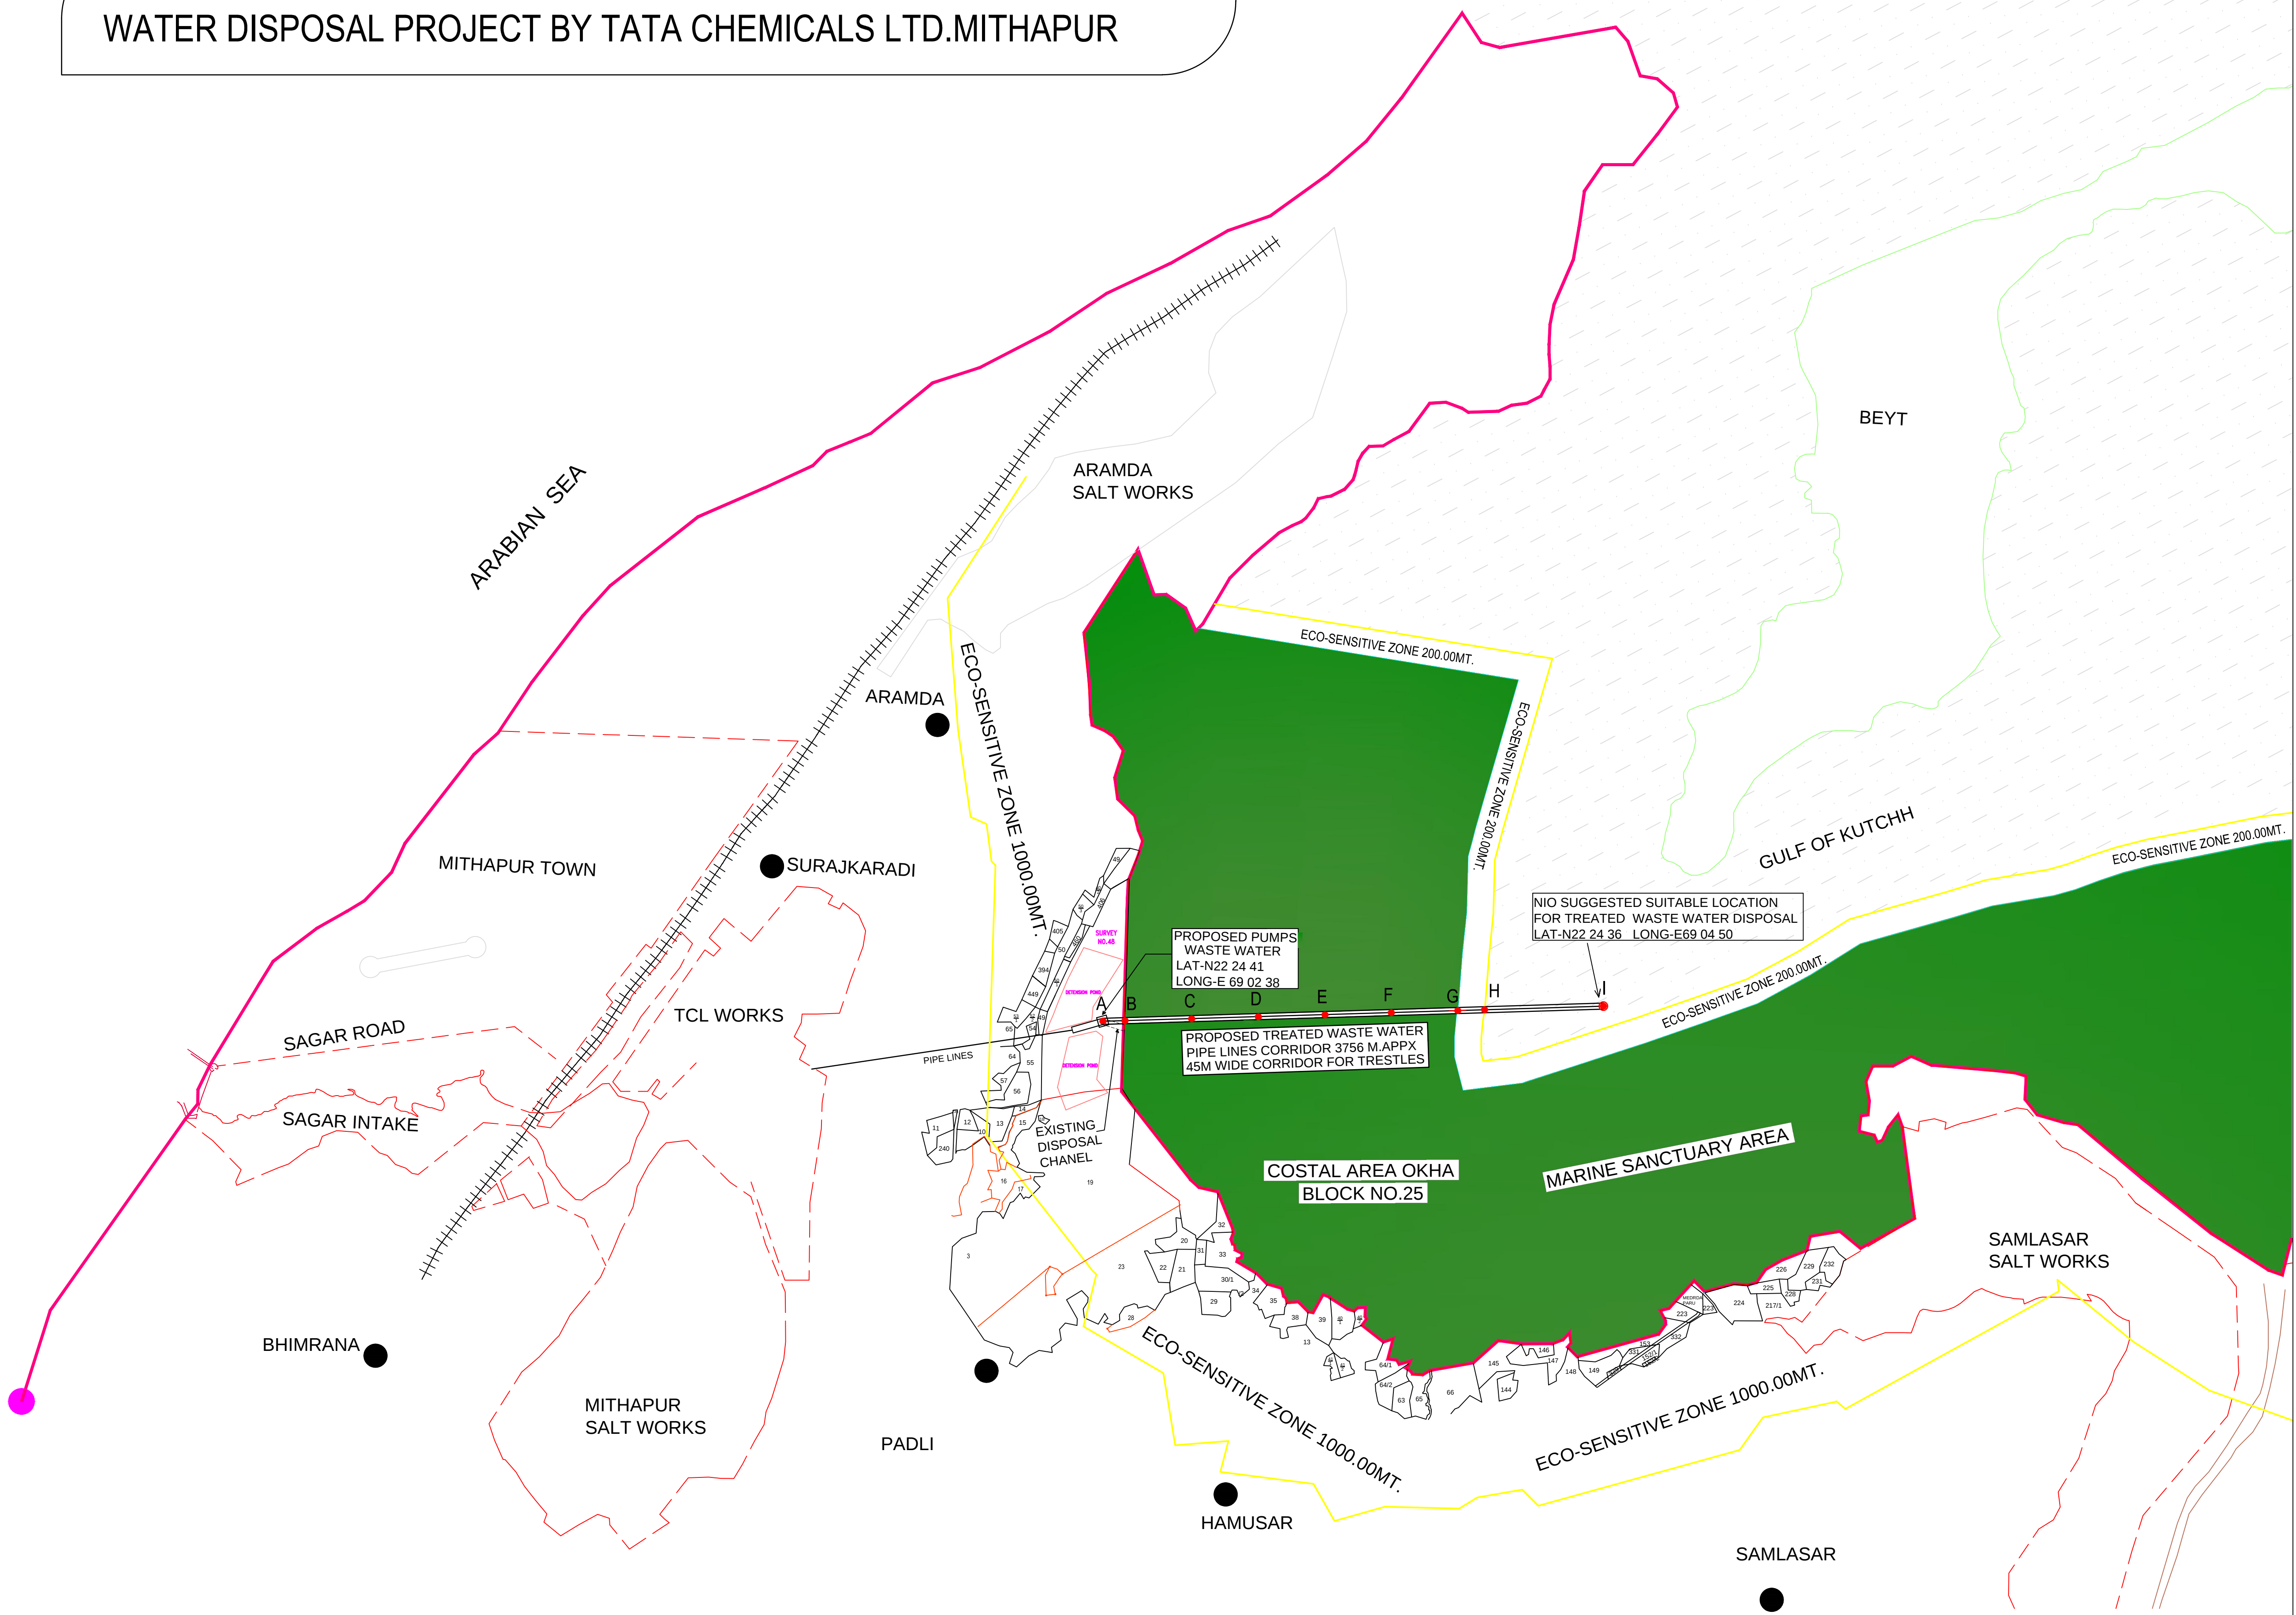


LEGEND :-

- MARINE SANCTUARY
- ECO SENSITIVE ZONE
- PROPOSED PUMPS WASTE WATER

TABLE - C		
SR. NO.	LAT	LONG
A	N22 24 41.0	E69 02 38.6
B	N22 24 40.7	E69 02 44.4
C	N22 24 40.1	E69 03 01.9
D	N22 24 39.5	E69 03 19.3
E	N22 24 38.8	E69 03 36.8
F	N22 24 38.2	E69 03 54.3
G	N22 24 37.6	E69 04 11.7
H	N22 24 37.3	E69 04 18.8
I	N22 24 36.2	E69 04 50.5

TABLE - A						
SR. NO.	LOCATION		LENGTH IN MT.	WIDTH IN MT.	AREA IN SQ.M.	AREA IN Ha.
1	PIPE LINE IN ESZ (LAND WARD SIDE)	A TO B	158	45	7110	0.711
2	PIPE LINE IN MARINE SANCTUARY	B TO G	2504	45	112680	11.26
3	PIPE LINE IN ESZ (MARINE SIDE)	G TO H	204	45	9180	0.918
4	PIPE LINE IN SEA (NON ESZ)	H TO I	892	45	40140	4.01
	TOTAL		3758			

TABLE -B						
SR. NO.	LOCATION		LENGTH IN MT.	WIDTH IN MT.	AREA IN SQ.M.	AREA IN Ha.
1	PIPE LINE IN ESZ ATOB & GTOH		362	45	16290	1.62
2	PIPE LINE IN MARINE SANCTUARY B TO G		2504	45	112680	11.26

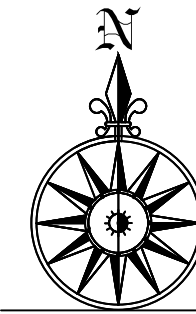

SCALE 1 CM = 250 MT.
TA. - DWARKA DIST. - DEVBHUMI DWARKA