


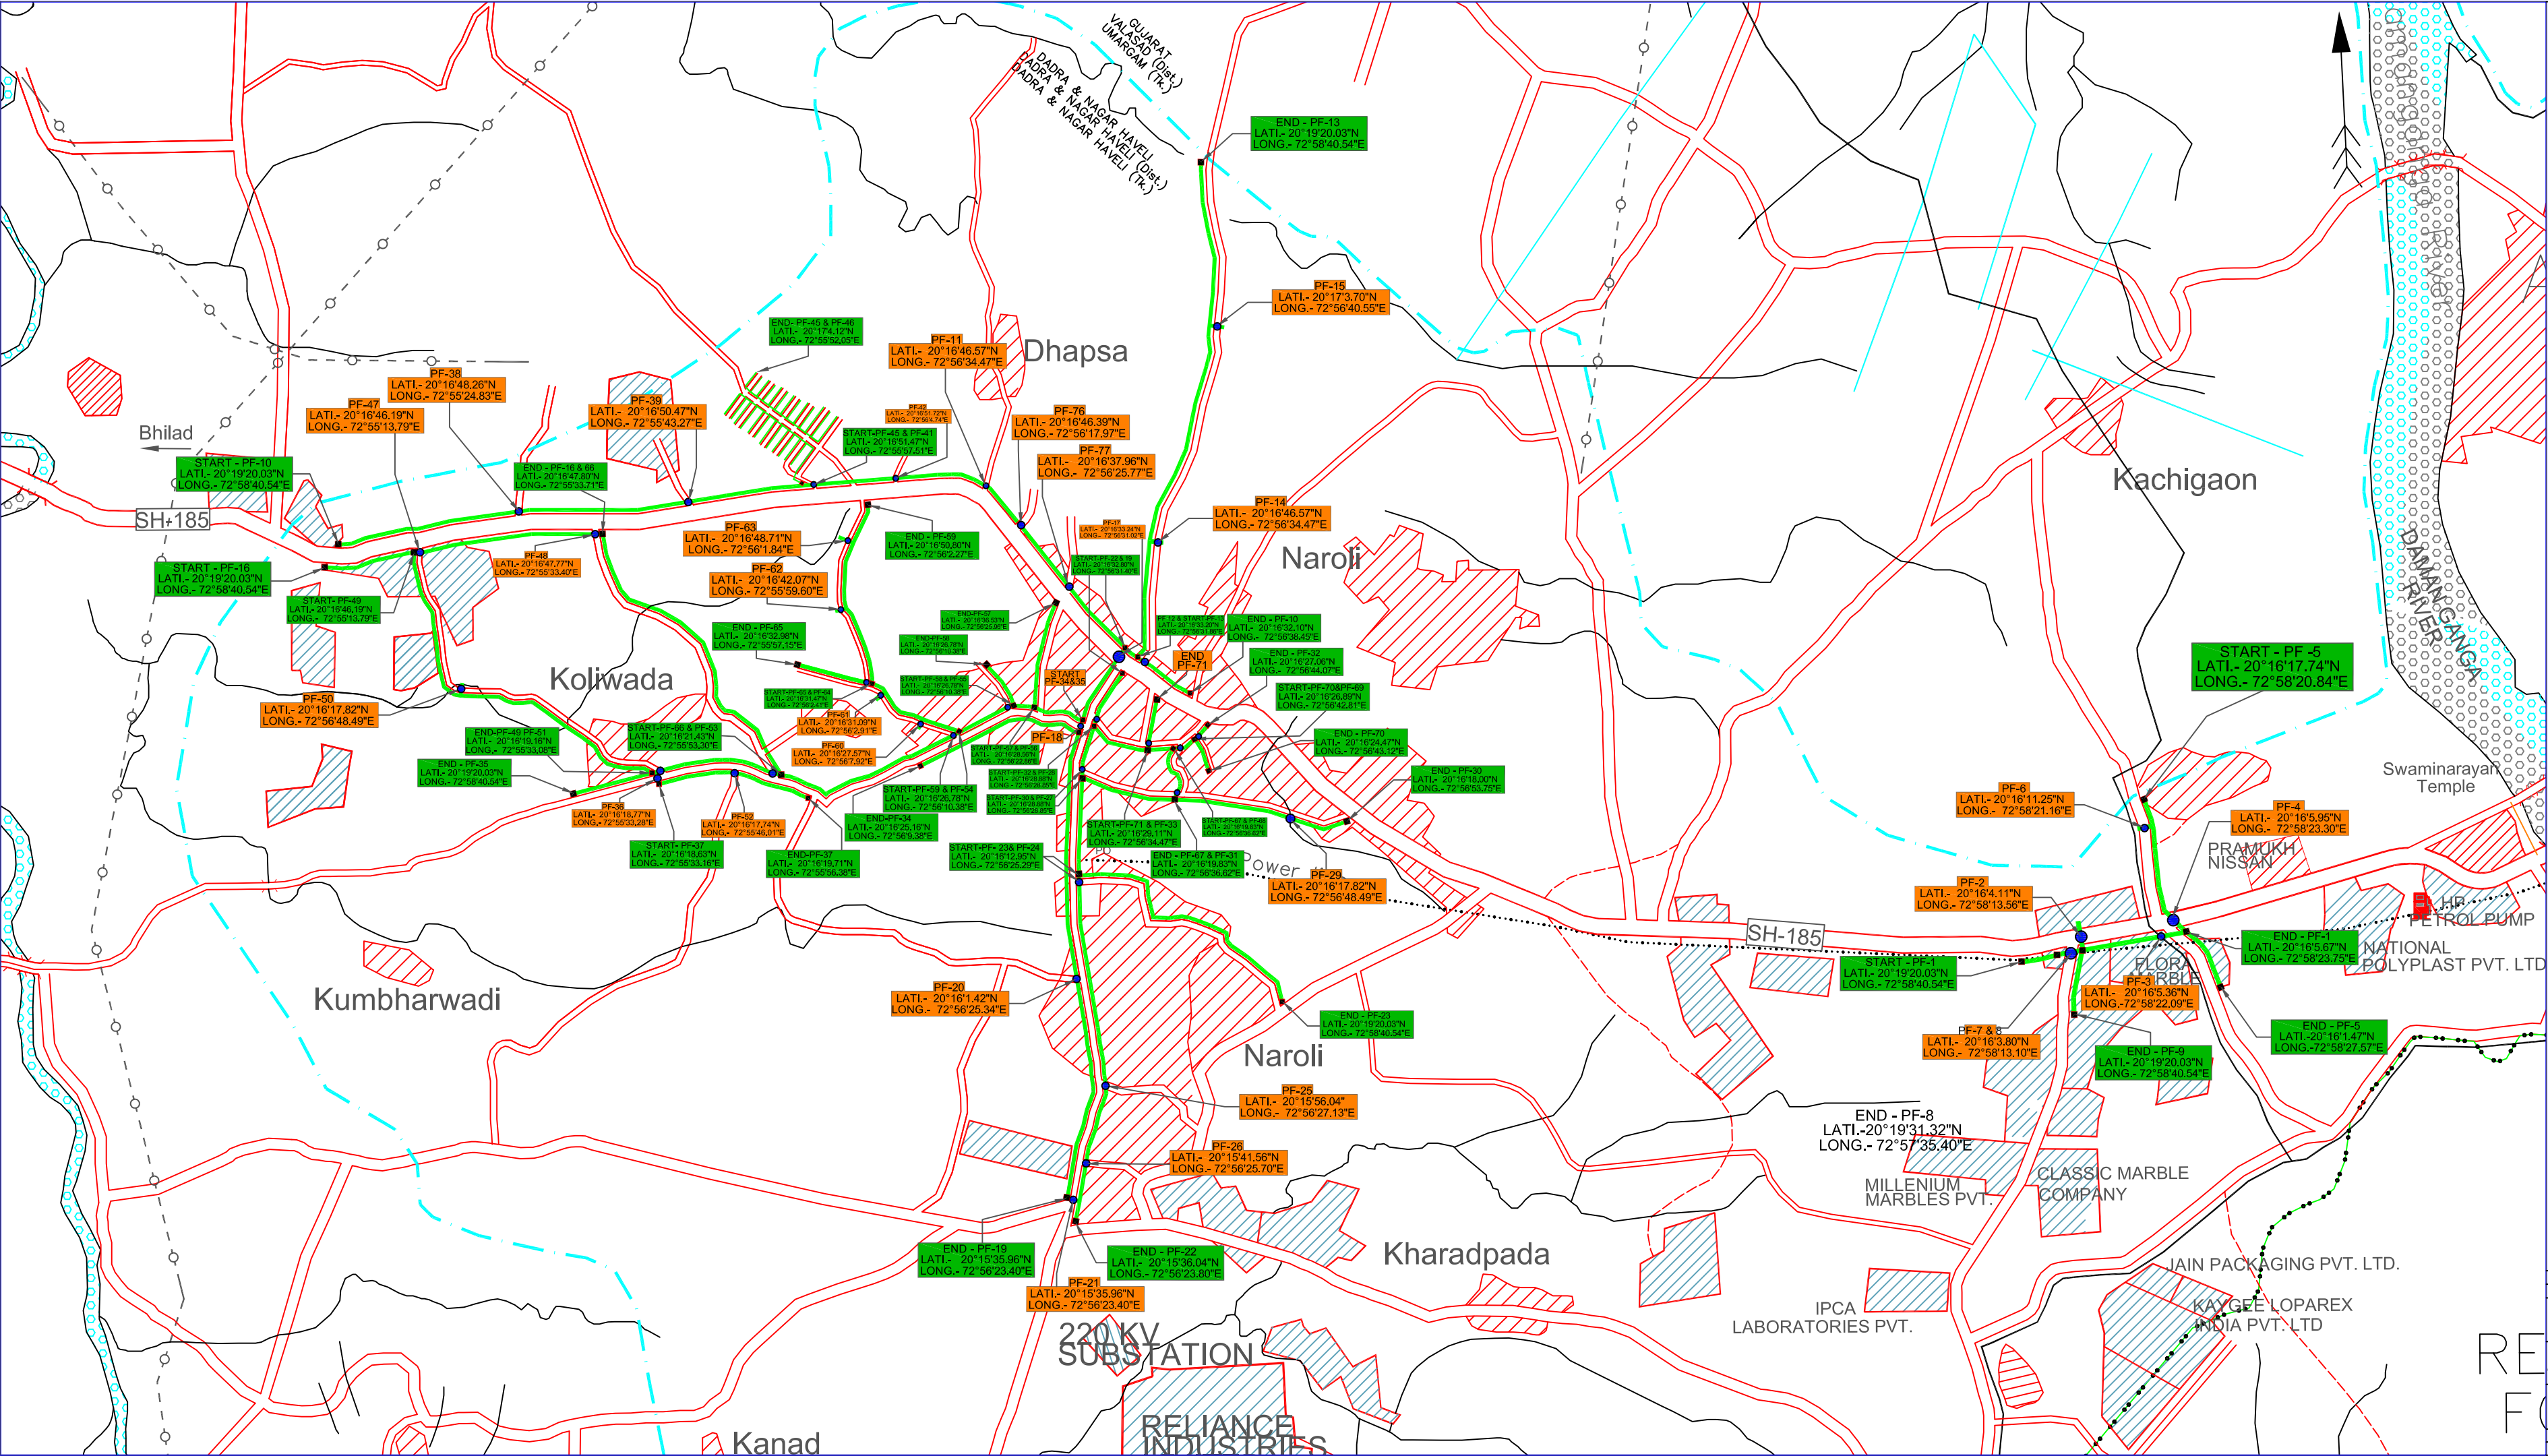

INDEX			
PF NO	NAME OF PIPE	LATITUDE	LONGITUDE
PF-1-START		20°16'3.08"N	72°58'6.39"E
PF-1-END		20°16'5.67"N	72°58'23.75"E
PF-2		20°16'4.11"N	72°58'13.56"E
PF-3		20°16'5.36"N	72°58'22.09"E
PF-4		20°16'5.95"N	72°58'23.30"E
PF-5-START		20°16'17.74"N	72°58'20.84"E
PF-5		20°16'14.77"N	72°58'21.57"E
PF-6		20°16'11.25"N	72°58'21.16"E
PF-7-START PF-8-8		20°16'3.80"N	72°58'13.10"E
END PF-8		20°15'44.39"N	72°58'9.22"E
END PF-9		20°15'56.42"N	72°58'12.39"E
PF-10-START		20°16'46.62"N	72°55'10.86"E
PF-11		20°16'32.10"N	72°56'38.45"E
PF-12		20°16'49.26"N	72°56'15.53"E
PF-13		20°16'33.20"N	72°56'31.86"E
PF-15&START PF-14		20°16'33.20"N	72°56'31.86"E
END PF-14		20°16'46.57"N	72°56'34.47"E
PF-16		20°17'3.70"N	72°56'40.55"E
PF-17&START PF-19		20°16'33.24"N	72°56'31.02"E
PF-21&END PF-19		20°16'35.96"N	72°56'23.40"E
PF-20		20°16'14.42"N	72°56'25.34"E
PF-22-START		20°16'32.80"N	72°56'31.40"E
END		20°15'36.04"N	72°56'23.80"E
PF-24&START PF-22		20°16'12.95"N	72°56'25.29"E
END PF-23		20°15'57.86"N	72°56'47.07"E
PF-25		20°15'56.04"N	72°56'27.13"E
PF-26		20°15'41.56"N	72°56'25.70"E
PF-27&START PF-30		20°16'22.67"N	72°56'25.32"E
END PF-30		20°16'18.00"N	72°56'53.75"E
PF-28&START PF-32		20°16'28.88"N	72°56'28.85"E
END PF-32		20°16'27.06"N	72°56'44.07"E
PF-29		20°16'17.82"N	72°56'48.49"E
PF-31		20°16'19.83"N	72°56'36.62"E
PF-33		20°16'29.11"N	72°56'34.47"E
PF-34-START		20°16'27.22"N	72°56'26.19"E
END		20°16'25.16"N	72°56'9.38"E
PF-35-START		20°16'27.73"N	72°56'26.45"E
PF-36		20°16'18.70"N	72°56'29.02"E
PF-37-START		20°16'18.77"N	72°56'33.28"E
END		20°16'18.63"N	72°56'33.16"E
PF-38		20°16'19.71"N	72°56'56.38"E
PF-39		20°16'48.28"N	72°56'28.83"E
PF-40		20°16'50.47"N	72°56'43.27"E
PF-41		20°16'51.14"N	72°56'55.58"E
PF-42		20°16'51.47"N	72°56'59.51"E
PF-43		20°16'46.39"N	72°56'17.97"E
PF-44		20°16'37.96"N	72°56'25.77"E
PF-45-START		20°16'51.47"N	72°56'51.67"E
END		20°17'4.12"N	72°55'52.05"E
PF-46		20°16'58.90"N	72°55'53.09"E
PF-47		20°16'46.19"N	72°56'15.79"E
PF-48		20°16'47.77"N	72°56'53.40"E
PF-49-START		20°16'46.19"N	72°56'53.79"E
END		20°16'19.16"N	72°56'33.08"E
PF-50		20°16'31.65"N	72°56'18.10"E
PF-51		20°16'19.16"N	72°56'33.08"E
PF-52		20°16'17.74"N	72°56'46.01"E
PF-53		20°16'21.43"N	72°56'53.30"E
PF-54		20°16'21.43"N	72°56'53.30"E
PF-55		20°16'29.35"N	72°56'19.19"E
PF-56		20°16'28.56"N	72°56'22.86"E
PF-57-START		20°16'28.56"N	72°56'22.86"E
END		20°16'36.53"N	72°56'25.96"E
PF-58-START		20°16'29.35"N	72°56'19.19"E
END		20°16'33.33"N	72°56'16.86"E
PF-59-START		20°16'28.78"N	72°56'10.38"E
END		20°16'50.80"N	72°56'2.27"E
PF-60		20°16'27.57"N	72°56'7.92"E
PF-61		20°16'31.09"N	72°56'2.91"E
PF-62		20°16'42.07"N	72°55'59.60"E
PF-63		20°16'48.71"N	72°56'1.84"E
PF-64		20°16'31.47"N	72°56'2.41"E
PF-65-START		20°16'31.47"N	72°56'2.41"E
END		20°16'47.72"N	72°55'53.72"E
PF-66-START		20°16'32.98"N	72°55'57.15"E
END		20°16'21.43"N	72°55'53.30"E
PF-67-START		20°16'47.72"N	72°55'53.72"E
END		20°16'26.41"N	72°56'38.03"E
PF-68		20°16'26.89"N	72°56'42.81"E
PF-69		20°16'26.89"N	72°56'42.81"E
PF-70-START		20°16'24.47"N	72°56'43.12"E
END		20°16'29.11"N	72°56'34.47"E
PF-71-START		20°16'31.75"N	72°56'33.67"E
END			

LEGEND

- PIPELINE IN PF AREA (WITHIN DNH U/T)
- ROADS DECLARED AS PF
- CANAL DECLARED AS PF
- PIPELINE (WITHIN GUJARAT STATE)
- PF CROSSING BY PROPOSED P/L

01	ISSUED FOR APPROVAL	BY	CHKD	APPD	PROJ. ENGR.
No.	DATE				

CLIENT	GUJARAT GAS LIMITED GANDHINAGAR, GUJARAT
SURVEY CONSULTANTS	SECON
TITLE	SECTION : DADRA & NAGAR HAVELI PNG GAS DISTRIBUTION NETWORK
SCALE	DRAWING NO. 1:25,000 SECON/GGL/DNH GA / FCA / RM-1
	REV 01