
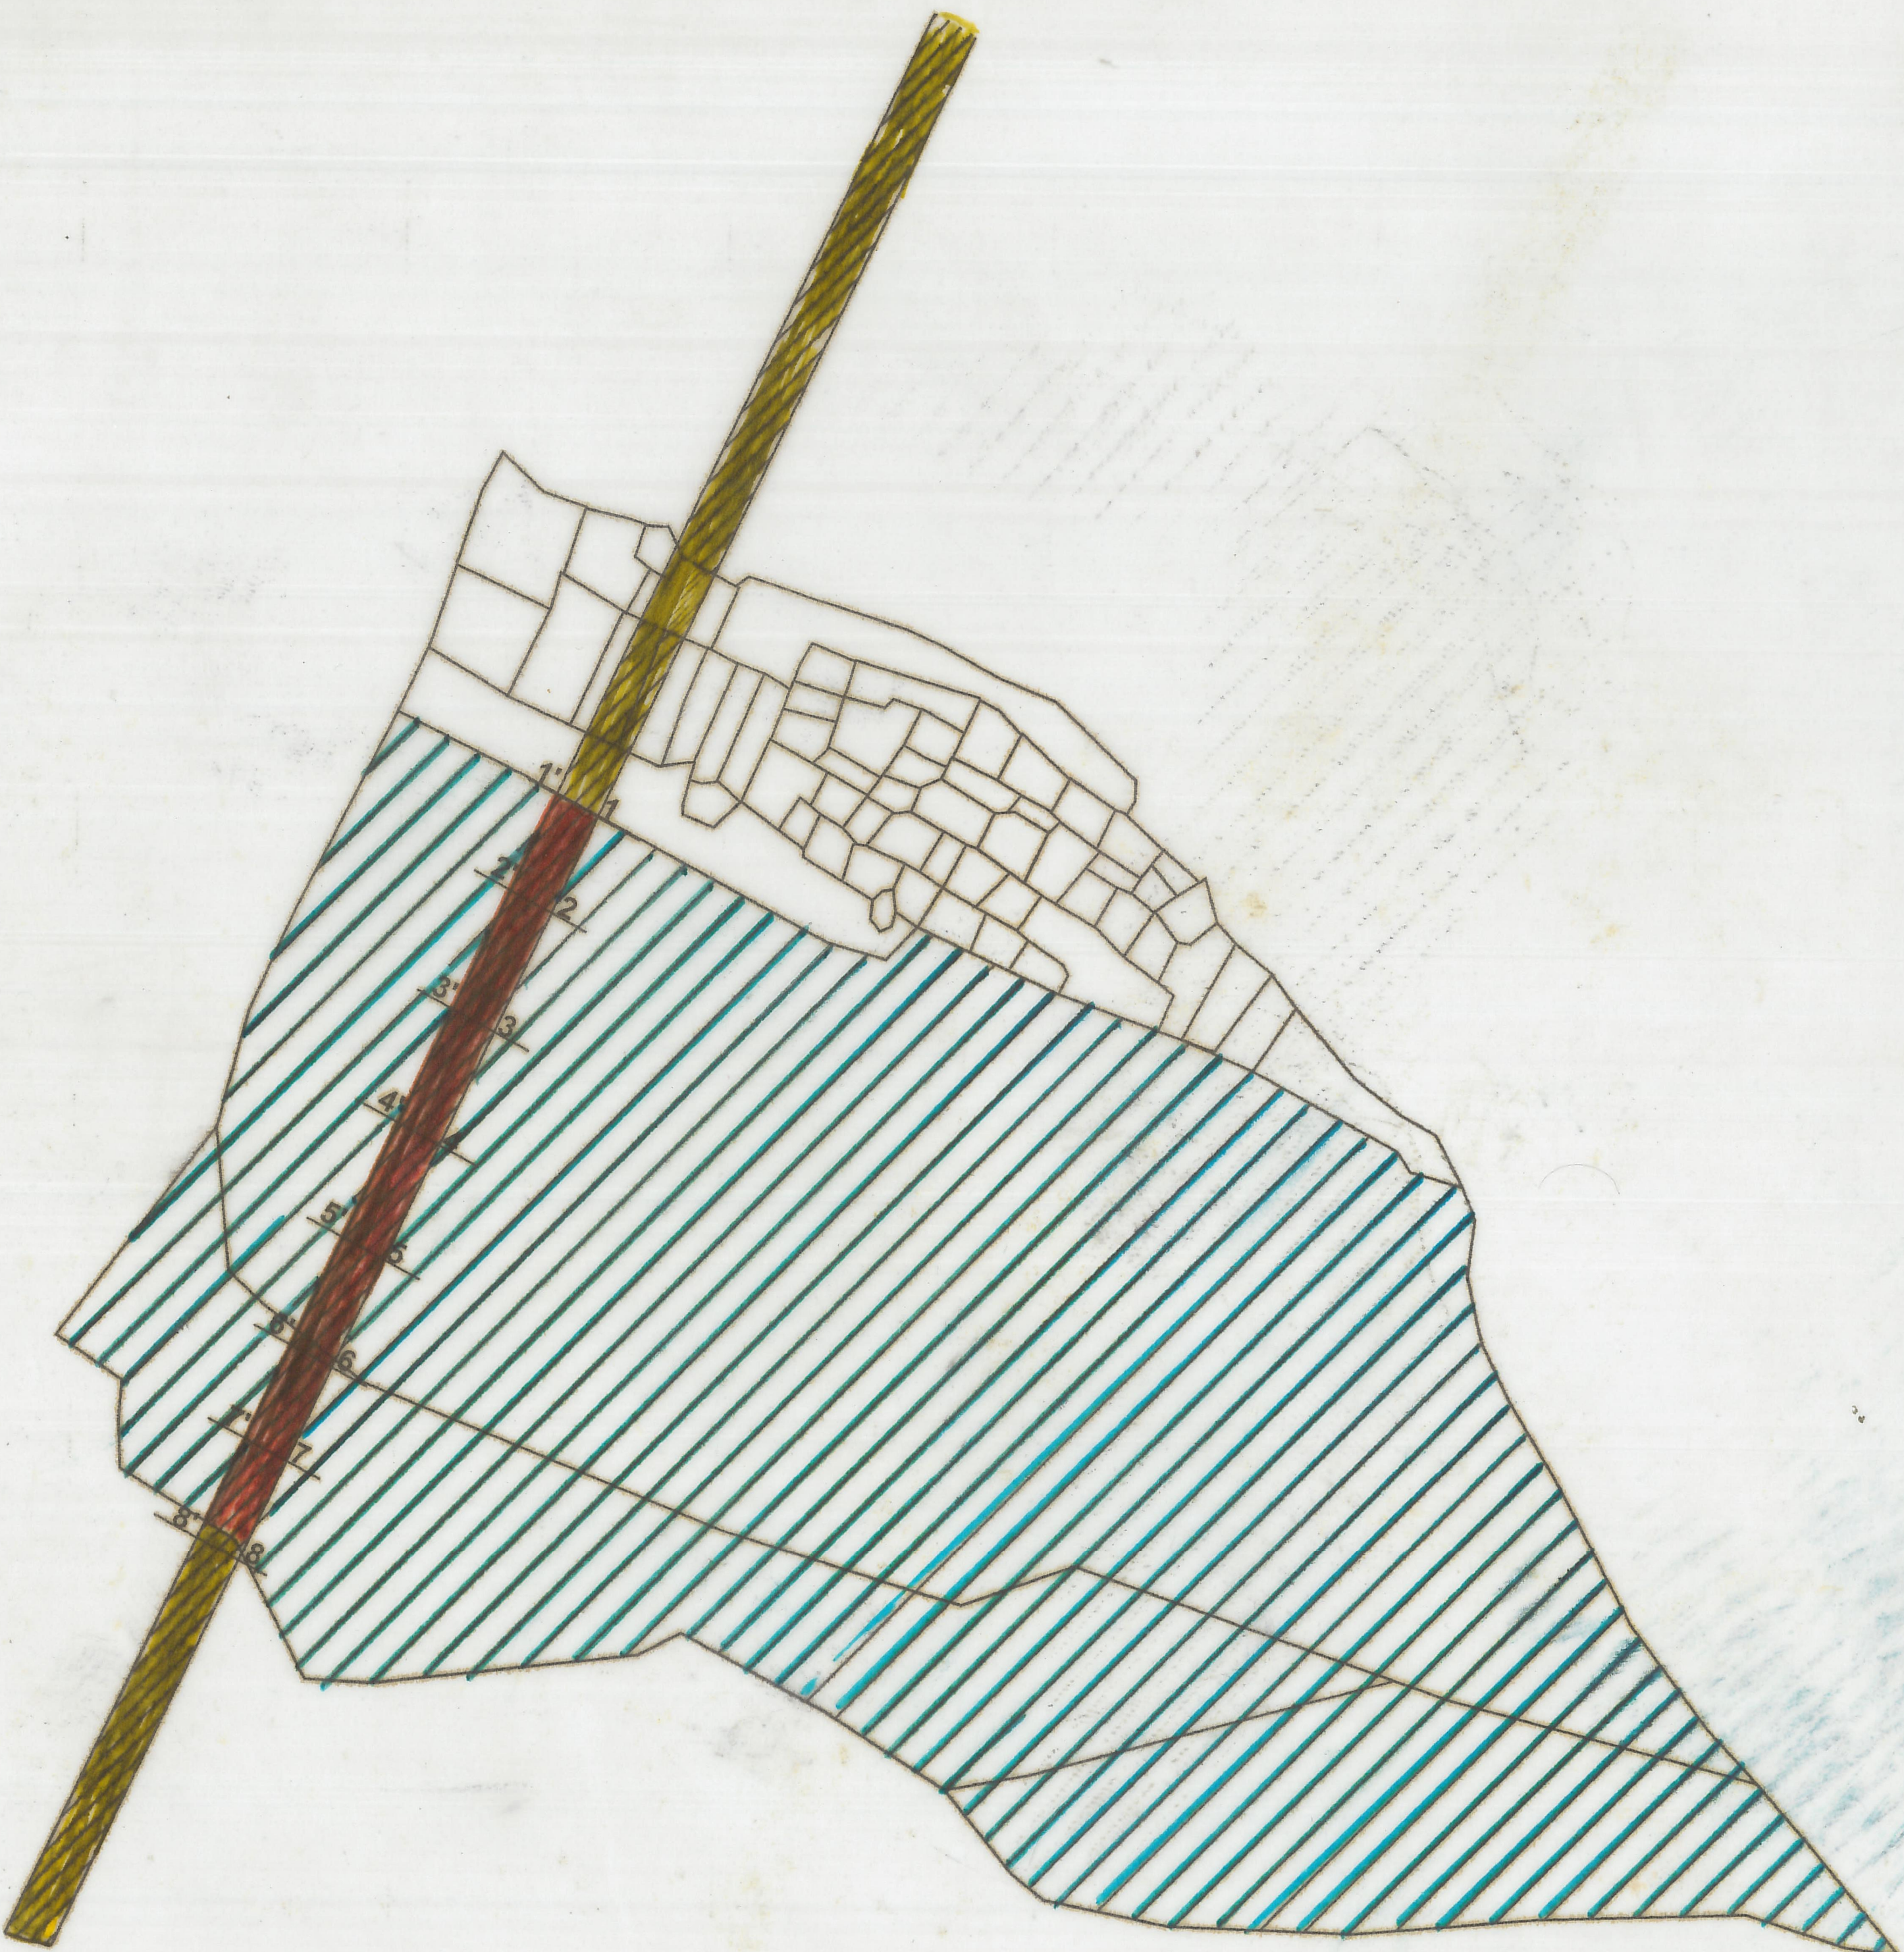


PROPOSED PIPE-LINE INSIDE FOREST LAND WITH GPS COORDINATE OF STATION
1 TO 8 / 1' TO 8'

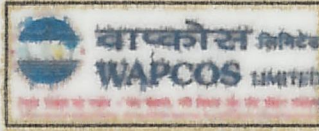

INDEX						
Proposed Pipeline Out Side Forest Area marked Yellow.....						
Proposed Pipeline through Forest Area marked Red.....						
Forest Land (Blue).....						
Co-Ordinate details of affected forest land along ROW						
S.no	Longitude	Latitude	Back bearing	Front bearing	Inter-Distance(M)	Side
1	87° 25' 14.1583" E	23° 39' 00.2637" N	154°	26°	0+000	RS
2	87° 25' 13.3807" E	23° 38' 58.8042" N	154°	26°	0+050	RS
3	87° 25' 12.6003" E	23° 38' 57.3459" N	154°	26°	0+100	RS
4	87° 25' 11.8198" E	23° 38' 55.8877" N	154°	26°	0+150	RS
5	87° 25' 11.0393" E	23° 38' 54.4294" N	154°	26°	0+200	RS
6	87° 25' 10.2589" E	23° 38' 52.9712" N	154°	26°	0+250	RS
7	87° 25' 09.4784" E	23° 38' 51.5130" N	154°	26°	0+300	RS
8	87° 25' 08.8979" E	23° 38' 50.4246" N	154°	26°	0+312	RS
1'	87° 25' 13.6063" E	23° 39' 00.5633" N	154°	26°	0+000	LS
2'	87° 25' 12.8288" E	23° 38' 59.1038" N	154°	26°	0+050	LS
3'	87° 25' 12.0483" E	23° 38' 57.6455" N	154°	26°	0+100	LS
4'	87° 25' 11.2678" E	23° 38' 56.1873" N	154°	26°	0+150	LS
5'	87° 25' 10.4874" E	23° 38' 54.7290" N	154°	26°	0+200	LS
6'	87° 25' 09.7069" E	23° 38' 53.2708" N	154°	26°	0+250	LS
7'	87° 25' 08.9264" E	23° 38' 51.8125" N	154°	26°	0+300	LS
8'	87° 25' 08.3459" E	23° 38' 50.7242" N	154°	26°	0+312	LS
0	2016	ISSUED FOR CLIENT REVIEW				
NO	DATE	REVISION			BY	CHKD
CLIENT			INDIAN OIL CORPORATION LIMITED NOIDA			
PROJECT		PARADIP-HALDIA-DURGAPUR LPG PIPELINE & ITS EXTENSION UP TO PATNA AND MUZAFFARPUR.				
TITLE		PROPOSAL FOR DIVERSION OF FOREST LAND FOR PHDPL-AUG PROJECT(PROPOSED ROUTE) HAVING AREA-0.562 HA				
SECTION		Plot No-2403 & 2340 Tikarbeta-Mouza, JL NO-62, Tahsil-Ilambazar, Dist- Birbhum				
JOB No.		24552510				
SURVEY AGENCY			WAPCOS LIMITED 76-C, INSTITUTIONAL AREA, SECTOR-18 , GURGAON HARYANA-122015			
SCALE	SHEET NO.	DWG. No.				REV.
1:3960	1	IOCL-PHDPL-AUG-DBPL-ALN-RM-F007				0

SUBRATA DUREY
Chief Const. Manager
IOCL, PHDPL, Durgapur