


EXTRACT OF VILLAGE MAP SHETAGERI, MAP SHOWING APPROACH ROAD FOR SY NUMBER 310 ,  
ANKOLA TALUK UTTARA KANNADA DISTRICT ,  
TOTAL AREA EXTENT 402 M X 7 M = 0.2814 HA. IN 297 SY NUMBER OF SHATAGERE VILLAGE IN 1:7920 SCALE

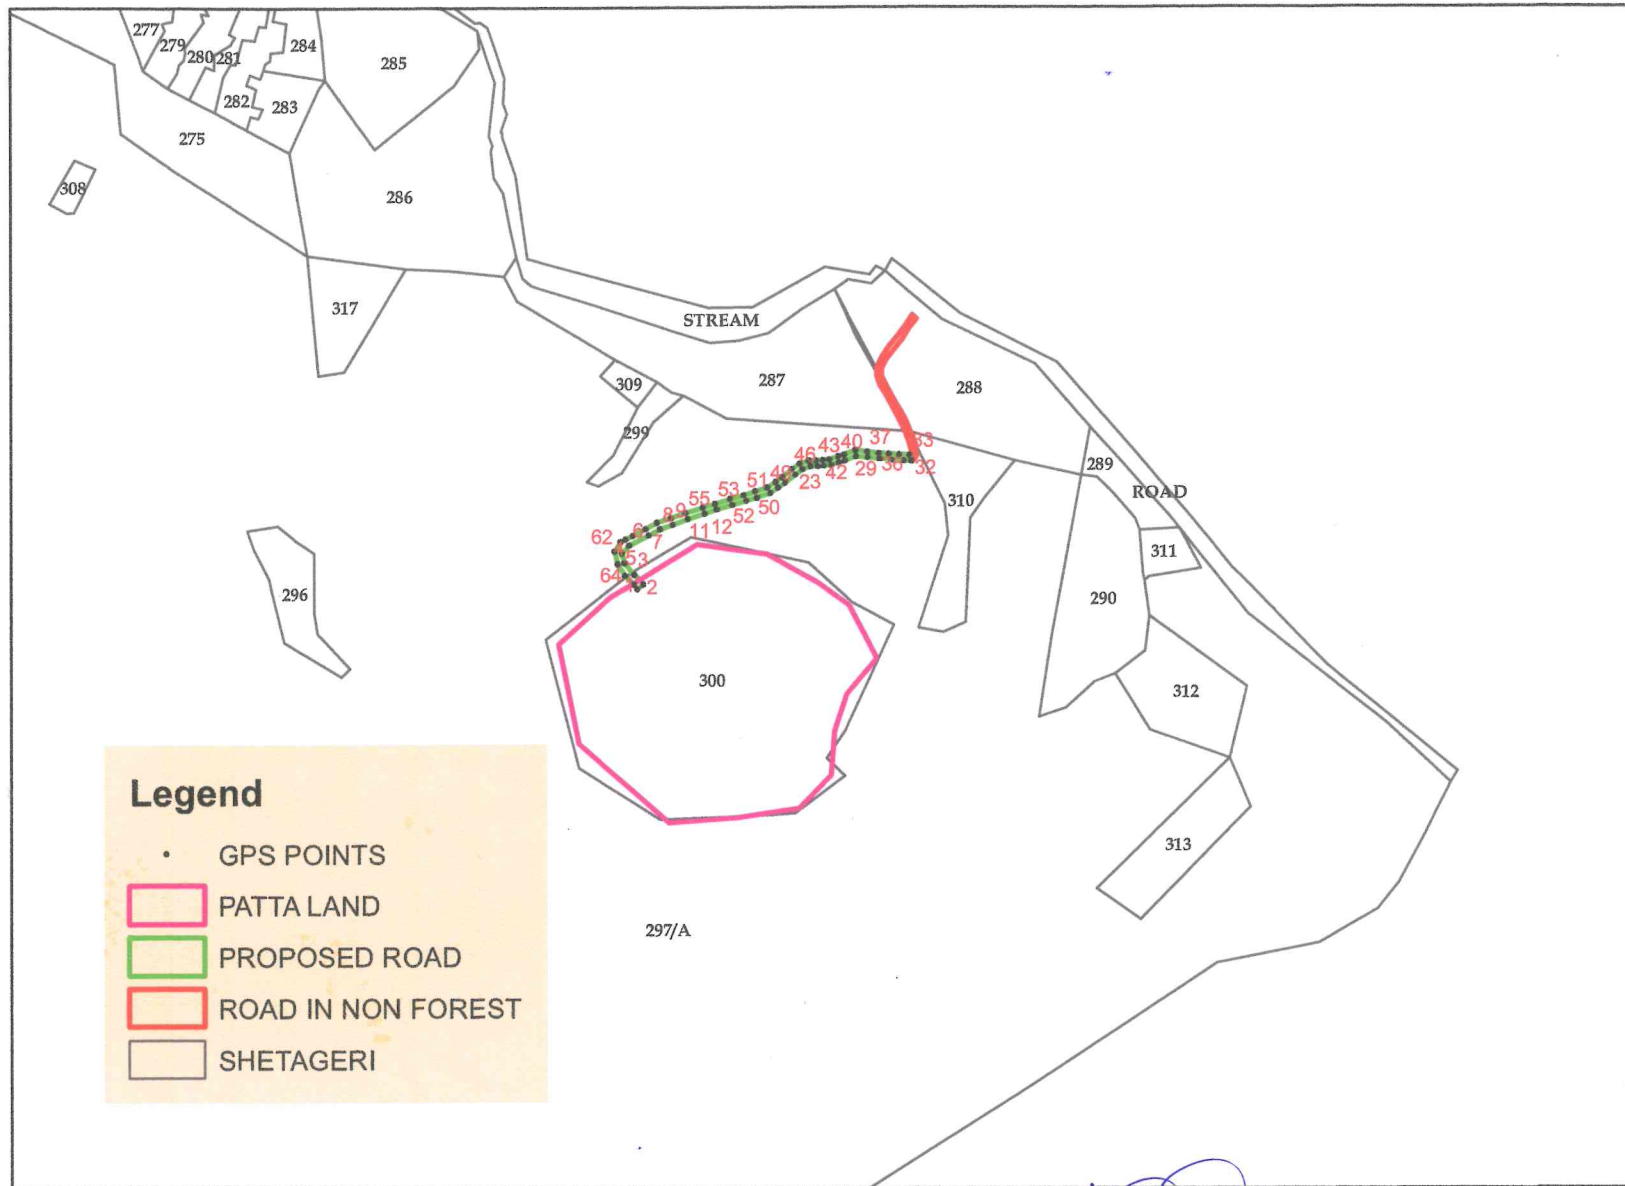

**EXTRACT OF VILLAGE MAP SHETAGERI, MAP SHOWING APPROACH ROAD FOR SY NUMBER 310 ,  
ANKOLA TALUK UTTARA KANNADA DISTRICT ,  
TOTAL AREA EXTENT 402 M X 7 M = 0.2814 HA. IN 297 SY NUMBER OF SHATAGERE VILLAGE**

