



MAP SHOWING ALTERNATE ROUTE'S FOR UNNAO TO GORAKHPUR PIPELINE(KGPL) PIPE LINE PROJECT IN UTTAR PRADESH STATE

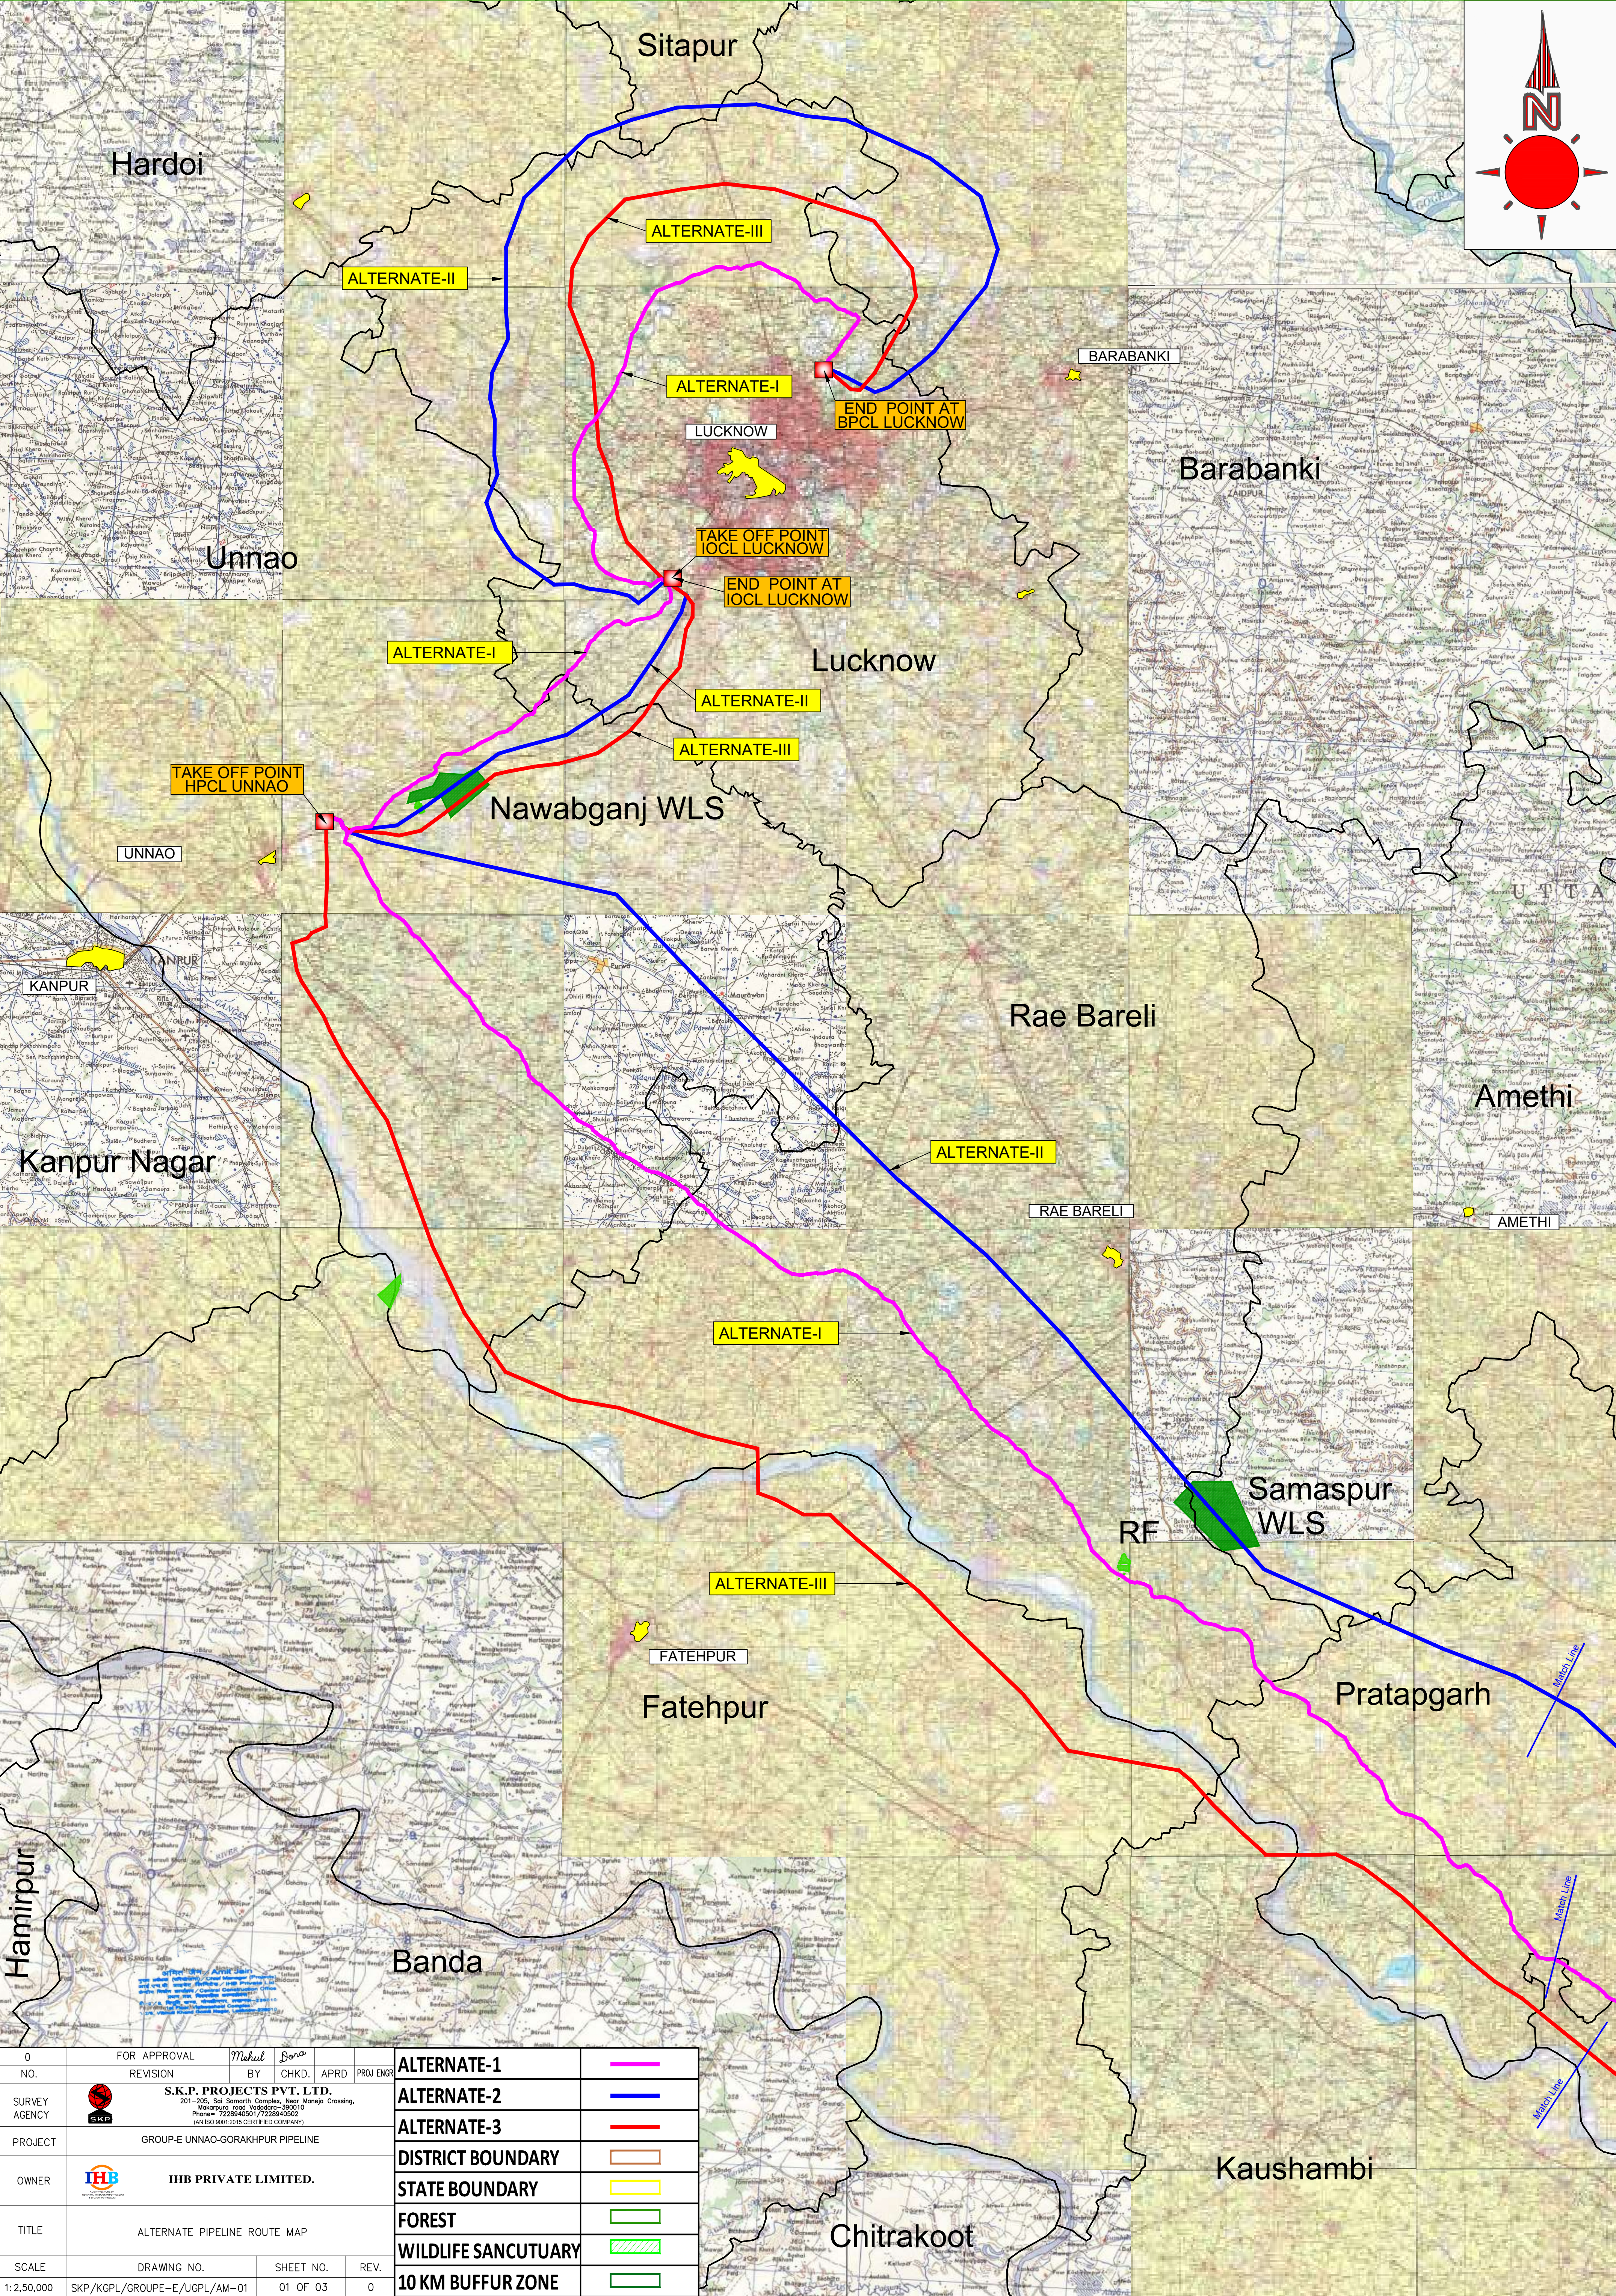

0	FOR APPROVAL	Mehul	Sona
NO.	REVISION	BY	CHKD. APRD PROJ ENGR
SURVEY AGENCY	S.K.P. PROJECTS PVT. LTD. 201-205, Sai Sonarh Complex, Near Monje Crossing, Makarpura road Vaddara-360010 Phonex: 725845001 / 725894002 (AN ISO 9001:2015 CERTIFIED COMPANY)		
PROJECT	GROUP-E UNNAO-GORAKHPUR PIPELINE		
OWNER	IHB PRIVATE LIMITED.		
TITLE	ALTERNATE PIPELINE ROUTE MAP		
SCALE	DRAWING NO.	SHEET NO.	REV.
1:2,50,000	SKP/KGPL/GROUPE-E/UGPL/AM-01	01 OF 03	0

ALTERNATE-1	
ALTERNATE-2	
ALTERNATE-3	
DISTRICT BOUNDARY	
STATE BOUNDARY	
FOREST	
WILDLIFE SANCUTUARY	
10 KM BUFFUR ZONE	


MAP SHOWING ALTERNATE ROUTE'S FOR UNNAO TO GORAKHPUR PIPELINE(KGPL) PIPE LINE PROJECT IN UTTAR PRADESH STATE

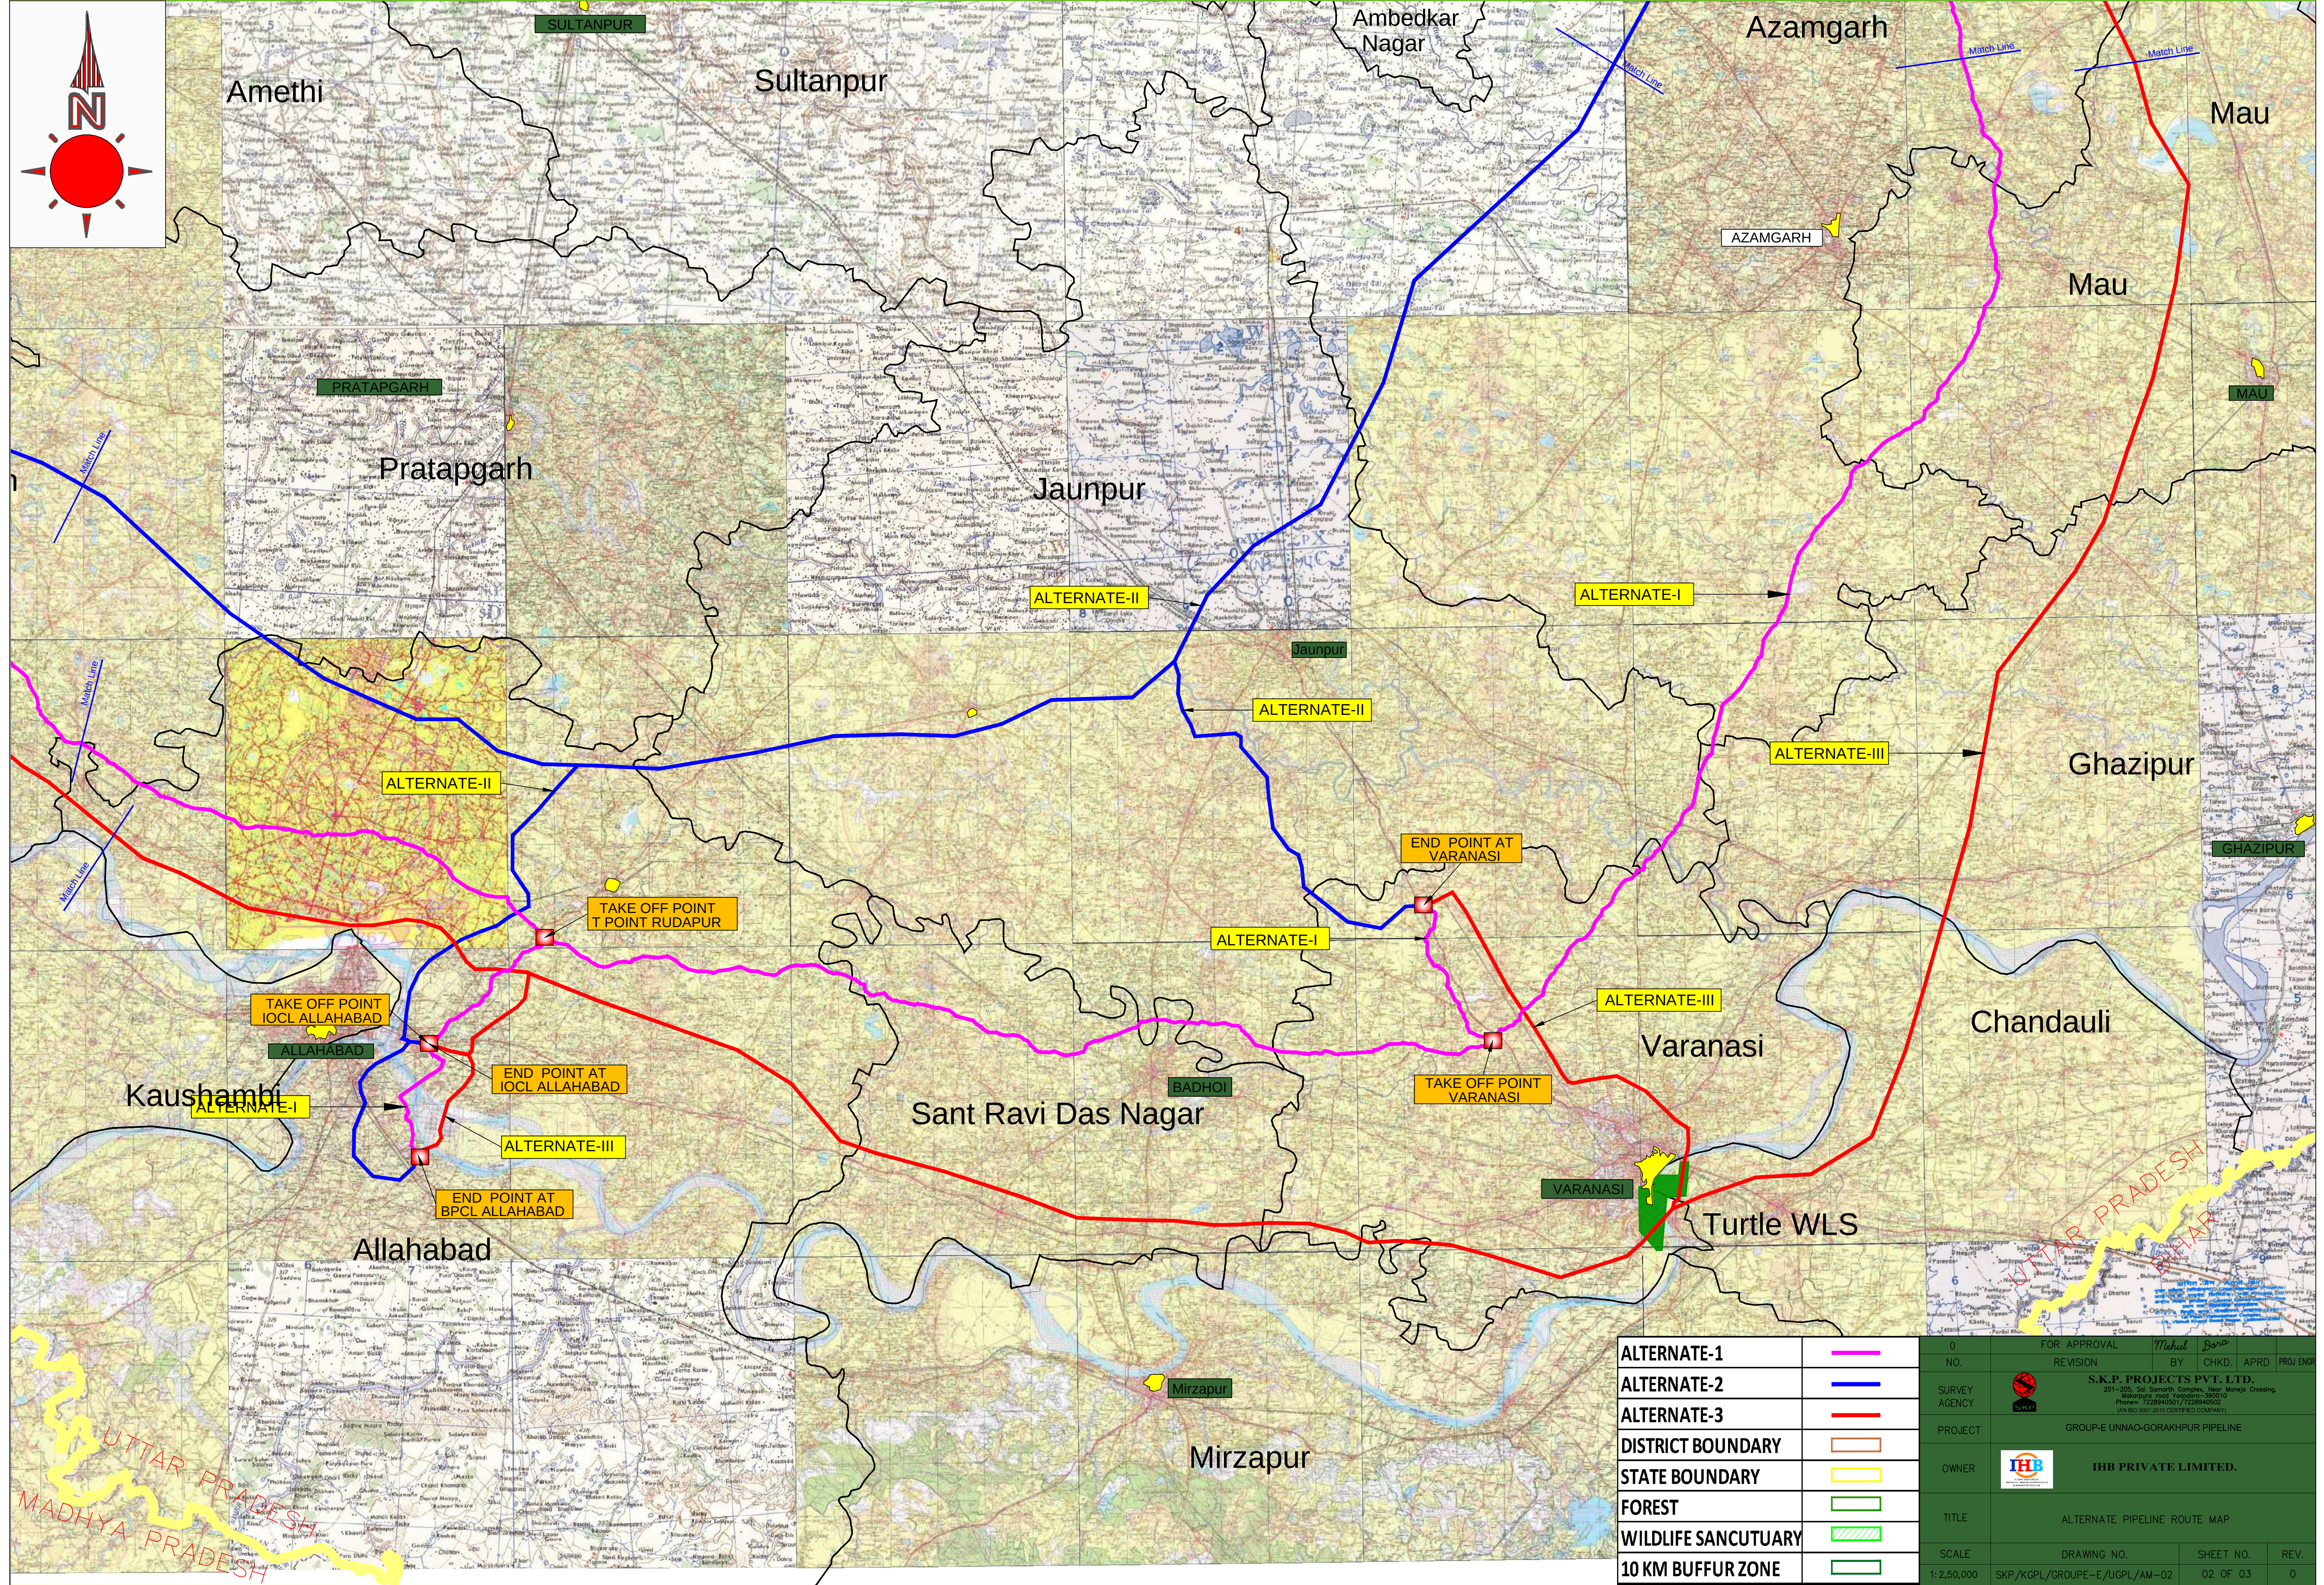

ALTERNATE-1	
ALTERNATE-2	
ALTERNATE-3	
DISTRICT BOUNDARY	
STATE BOUNDARY	
FOREST	
WILDLIFE SANCUTUARY	
10 KM BUFFUR ZONE	

0	FOR APPROVAL		Mahul	Boro	
NO.	REVISION		BY	CHKD.	APRD
PROJECT					
OWNER			GROUP-E UNNAO-GORAKHPUR PIPELINE		
TITLE			ALTERNATE PIPELINE ROUTE MAP		
SCALE	DRAWING NO.		SHEET NO.		REV.

MAP SHOWING ALTERNATE ROUTE'S FOR UNNAO TO GORAKHPUR PIPELINE(KGPL) PIPE LINE PROJECT IN UTTAR PRADESH STATE

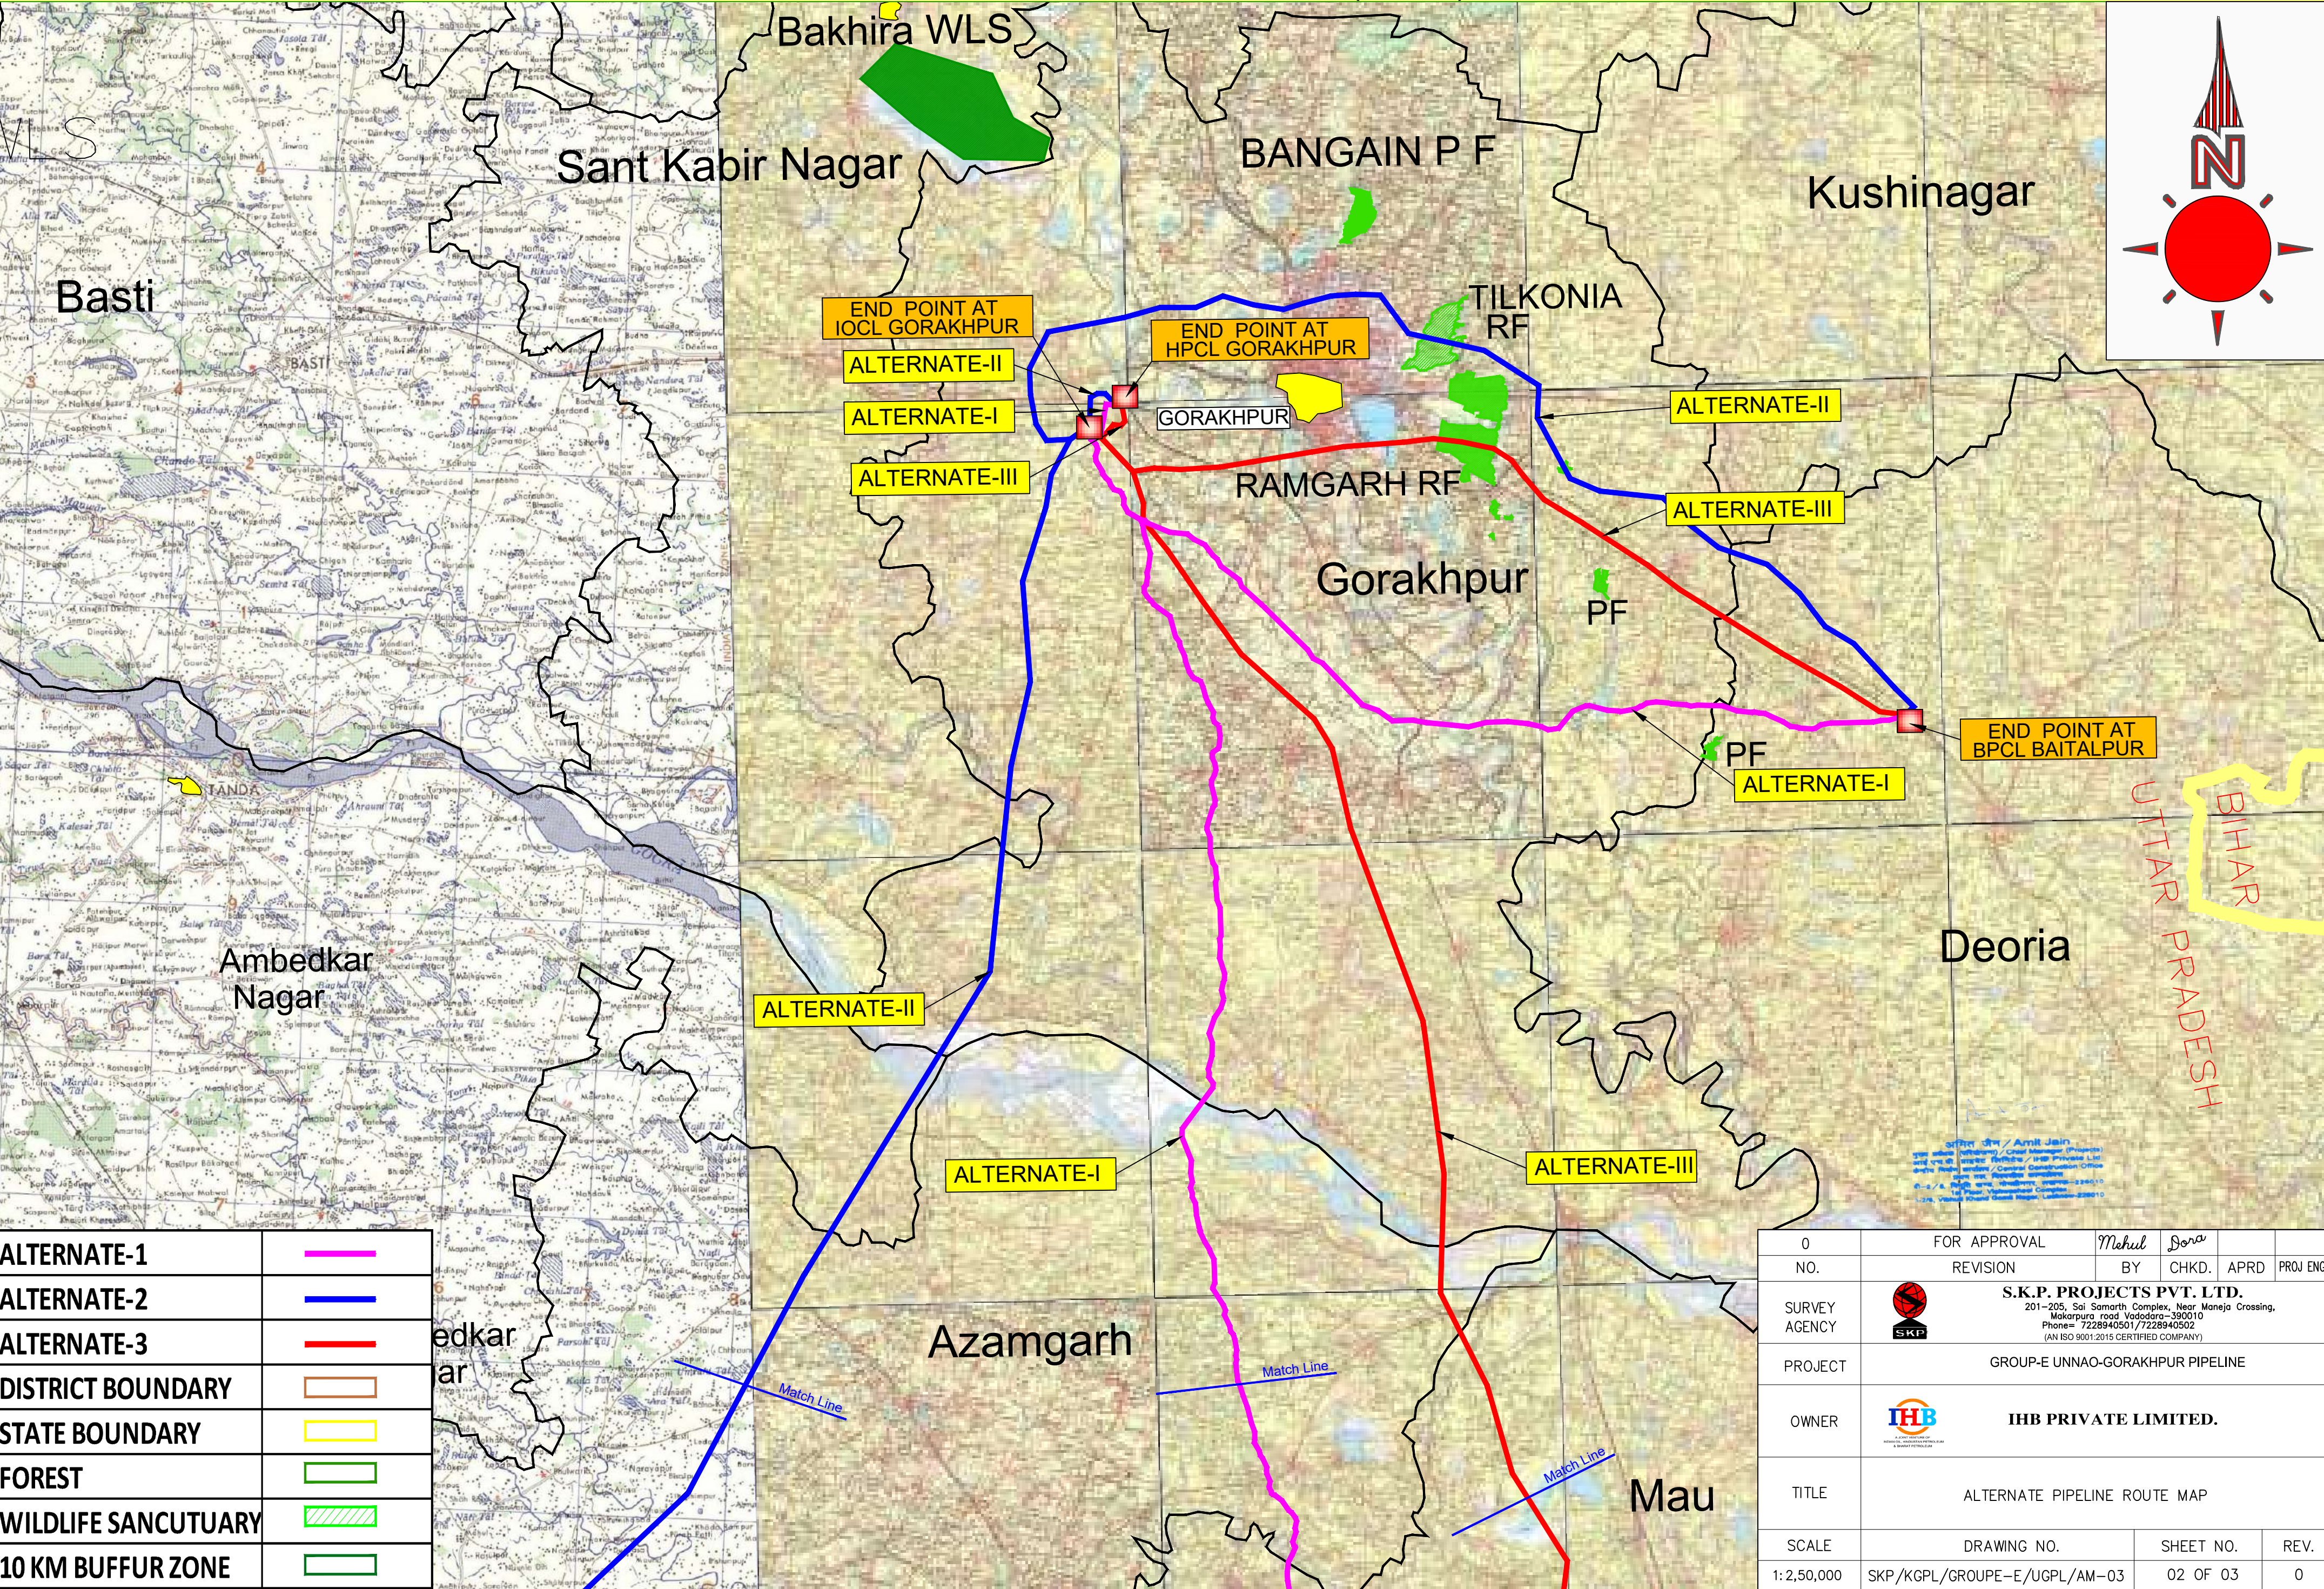

ALTERNATE-1	
ALTERNATE-2	
ALTERNATE-3	
DISTRICT BOUNDARY	
STATE BOUNDARY	
FOREST	
WILDLIFE SANCUTUARY	
10 KM BUFFUR ZONE	

0	FOR APPROVAL	Mehul	Dora		
NO.	REVISION	BY	CHKD.	APRD	PROJ ENGR
SURVEY AGENCY	S.K.P. PROJECTS PVT. LTD. 201-205, Sai Samarth Complex, Near Maneja Crossing, Makarpura road, Vadodra-390010 Phone= 7228940501/7228940502 (AN ISO 9001:2015 CERTIFIED COMPANY)				
PROJECT	GROUP-E UNNAO-GORAKHPUR PIPELINE				
OWNER	IHB PRIVATE LIMITED.				
TITLE	ALTERNATE PIPELINE ROUTE MAP				
SCALE	DRAWING NO.	SHEET NO.		REV.	
1:2,50,000	SKP/KGPL/GROUPE-E/UGPL/AM-03	02 OF 03		0	