
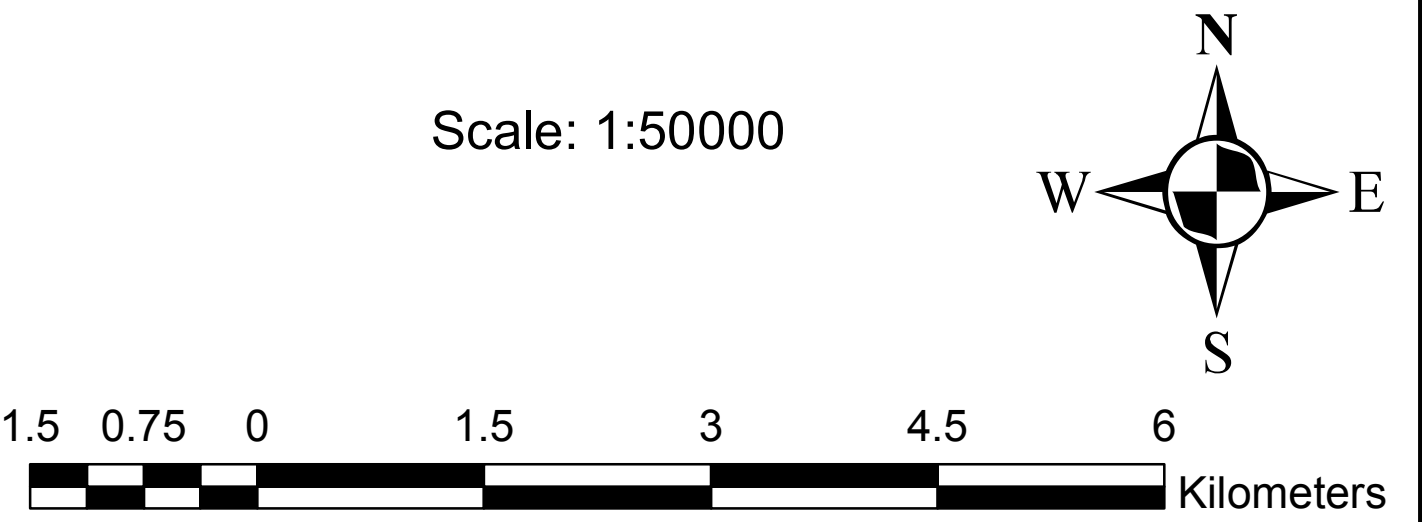


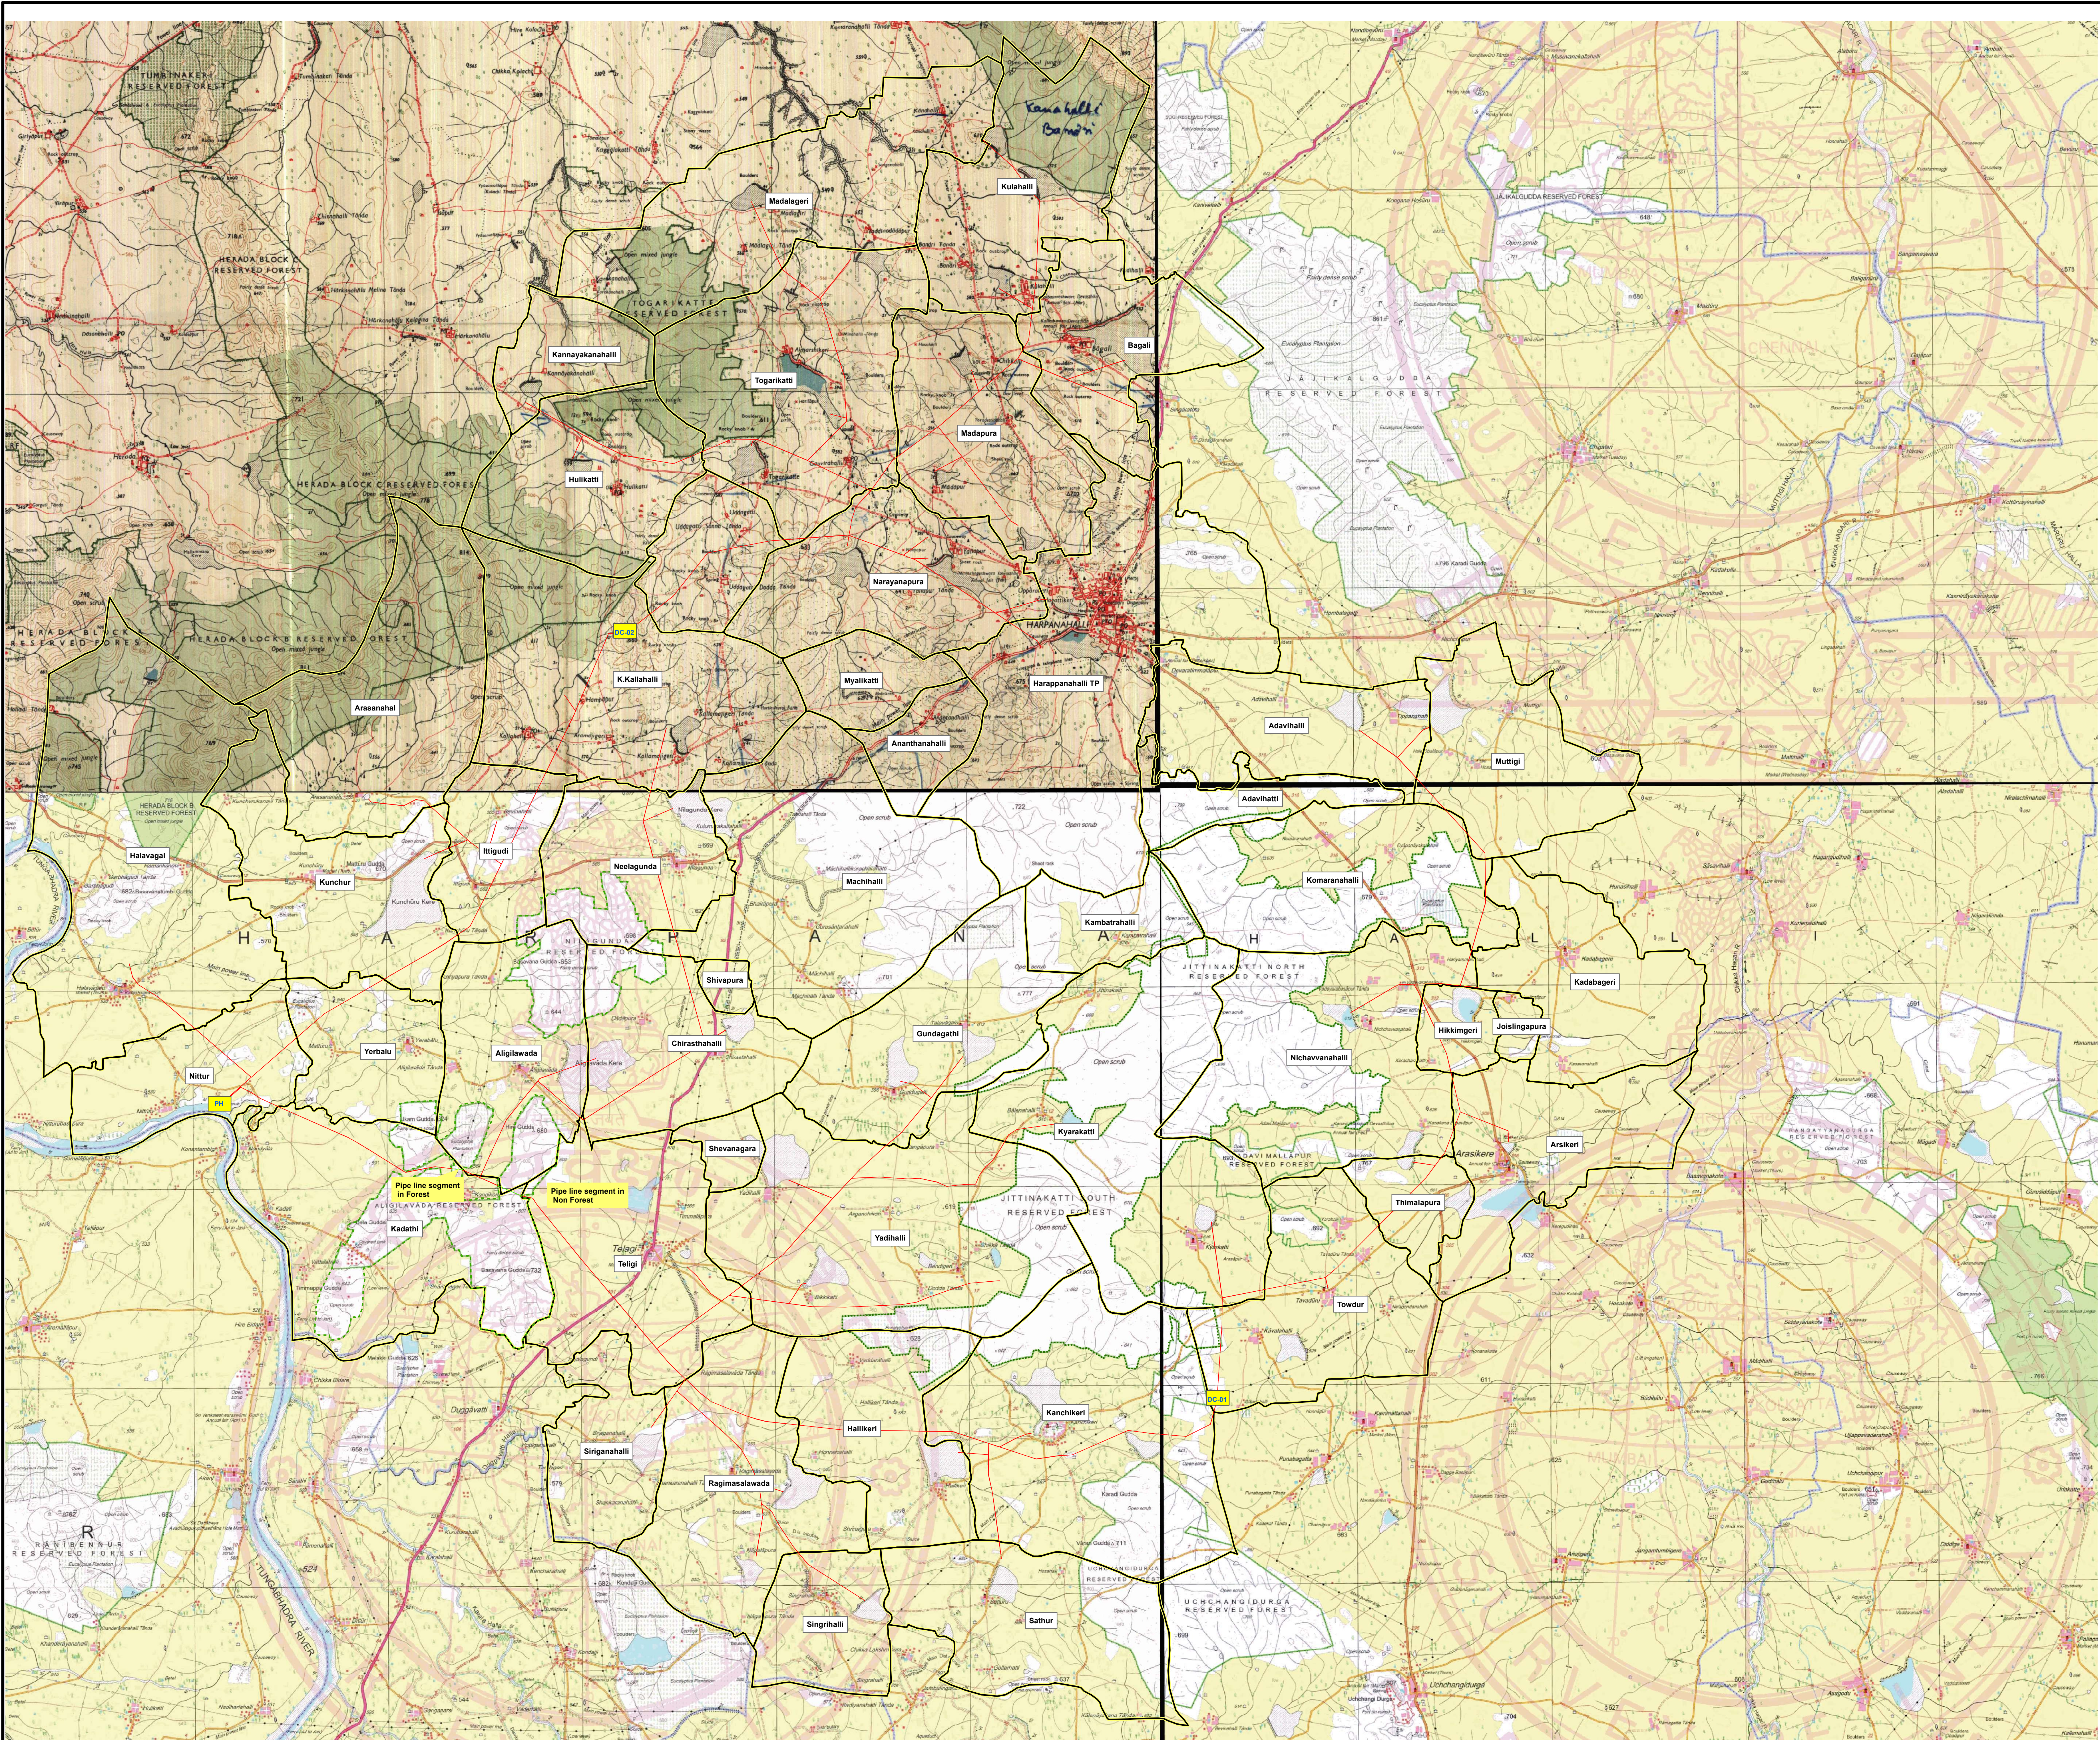

Project Name: To Fill 60 tanks of Harapanahalli Taluk from Tunga Bhadra River

Description: Georeferenced map of Proposed Lift Irrigation Scheme Pipe line from Tunga Bhadra River


Topo sheet No.: 48N13, 14 57B1 & B2
District : Davanagere
Taluk : Harapanahalli

Summary of Forest and Non Forest area		
Sl No	Pipe line segments details	Area in Ha
1	Pipe line segments in Forest area	0.53
2	Starting Pipe line segments in Non forest area	50.44
3	Middle Pipe line segments in Non forest area	11.23
4	Ending Pipe line segments in Non forest area	52.58
Grand Total		114.78

Note* : Pipe line trench width is 6.6 Meter

Legend

- Waterbody
- Division Boundary
- Village Boundary
- Cadastral Boundary
- Pipe line segment in Forest area
- Pipe line segment in Non Forest area

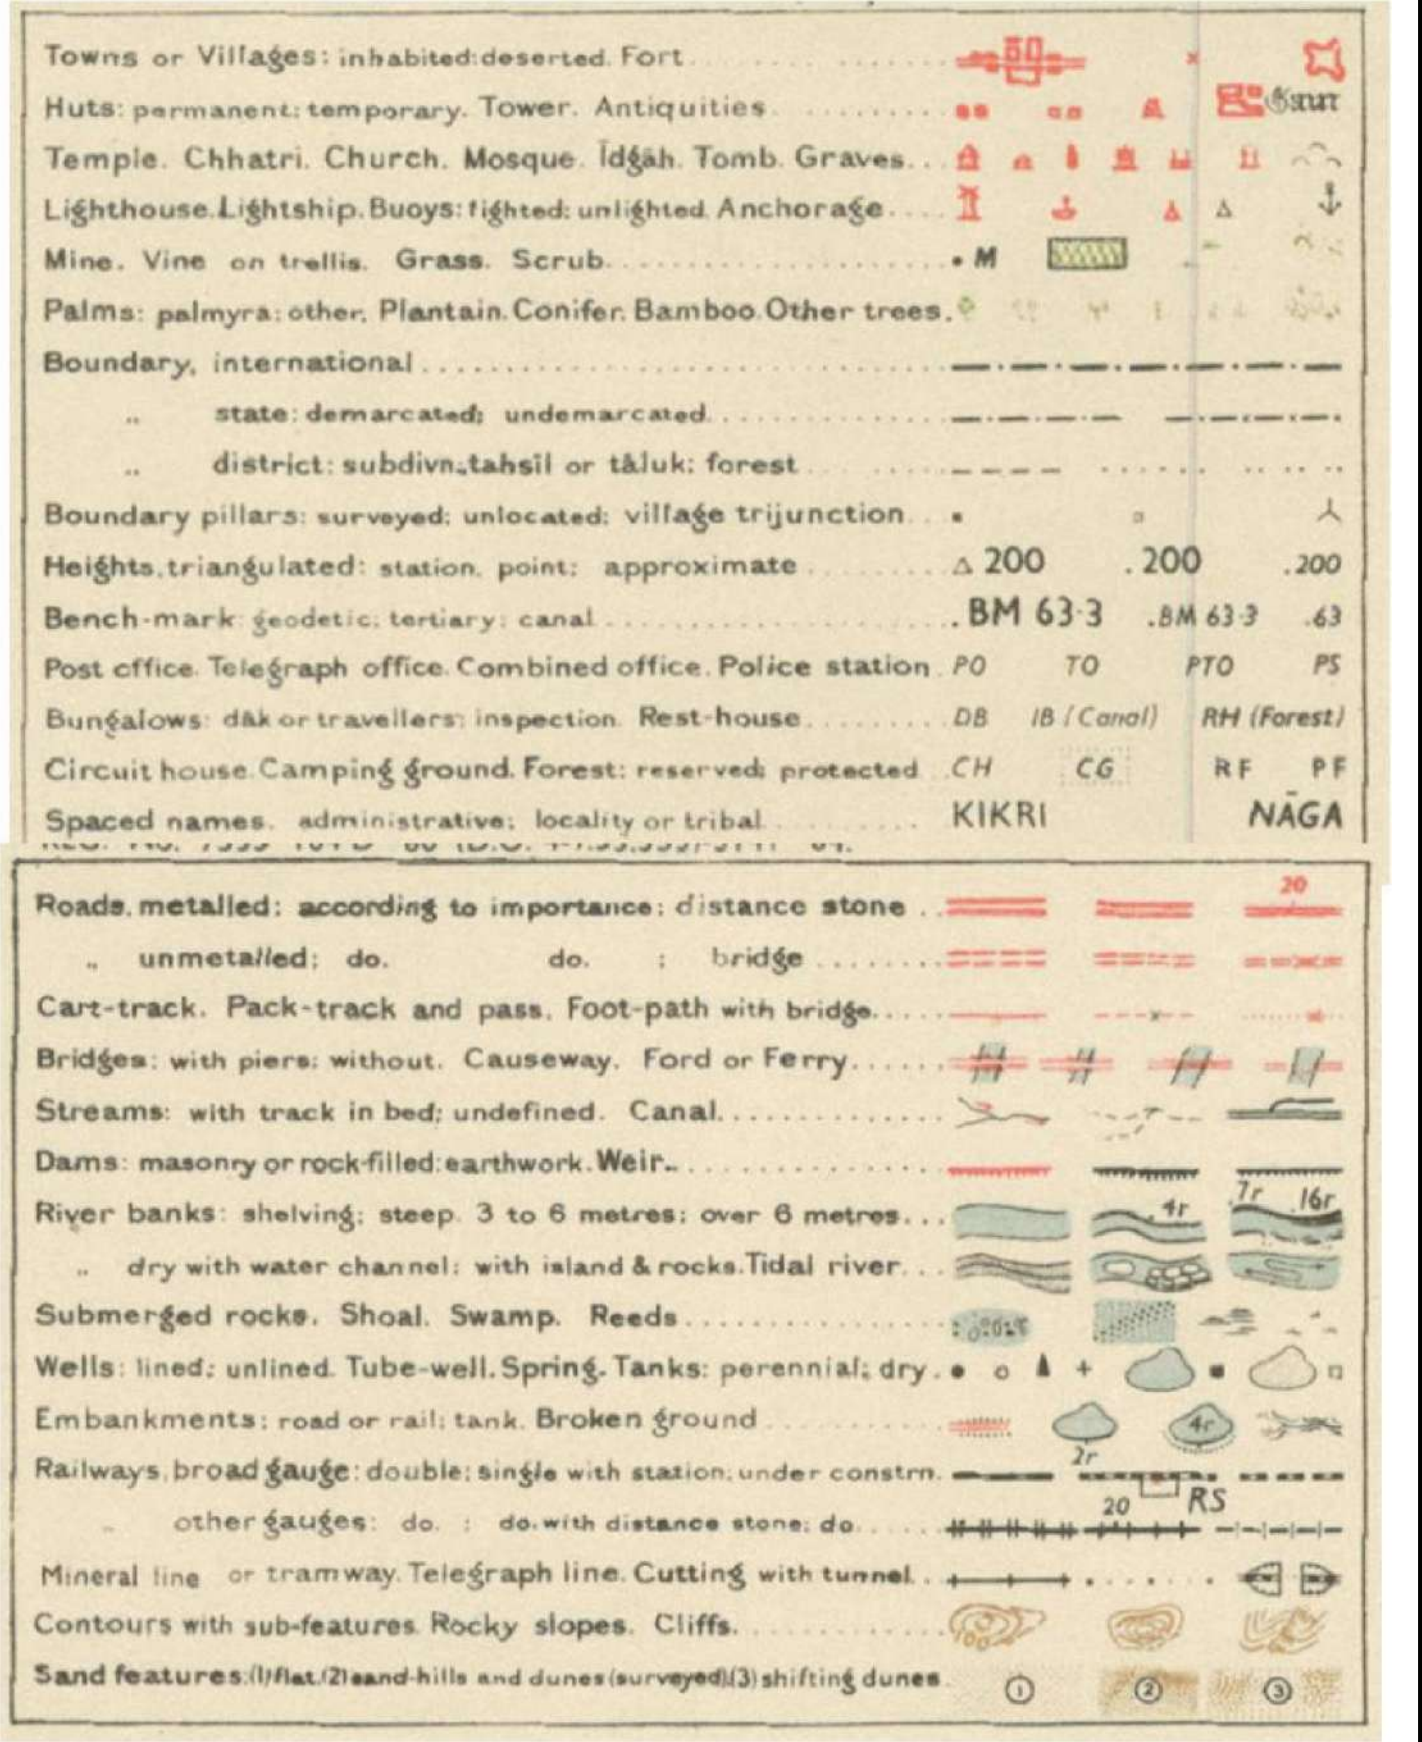

Submitted by:

[Signature]

Assistant Executive Engineer
KNNL, No: 1, Bhadra Canal Sub Division
Davanagere

Executive Engineer,
Karnataka Neeravari Nigama Ltd.,
No: 5, Bhadra Canal Division,
DAVANAGERE-5.