
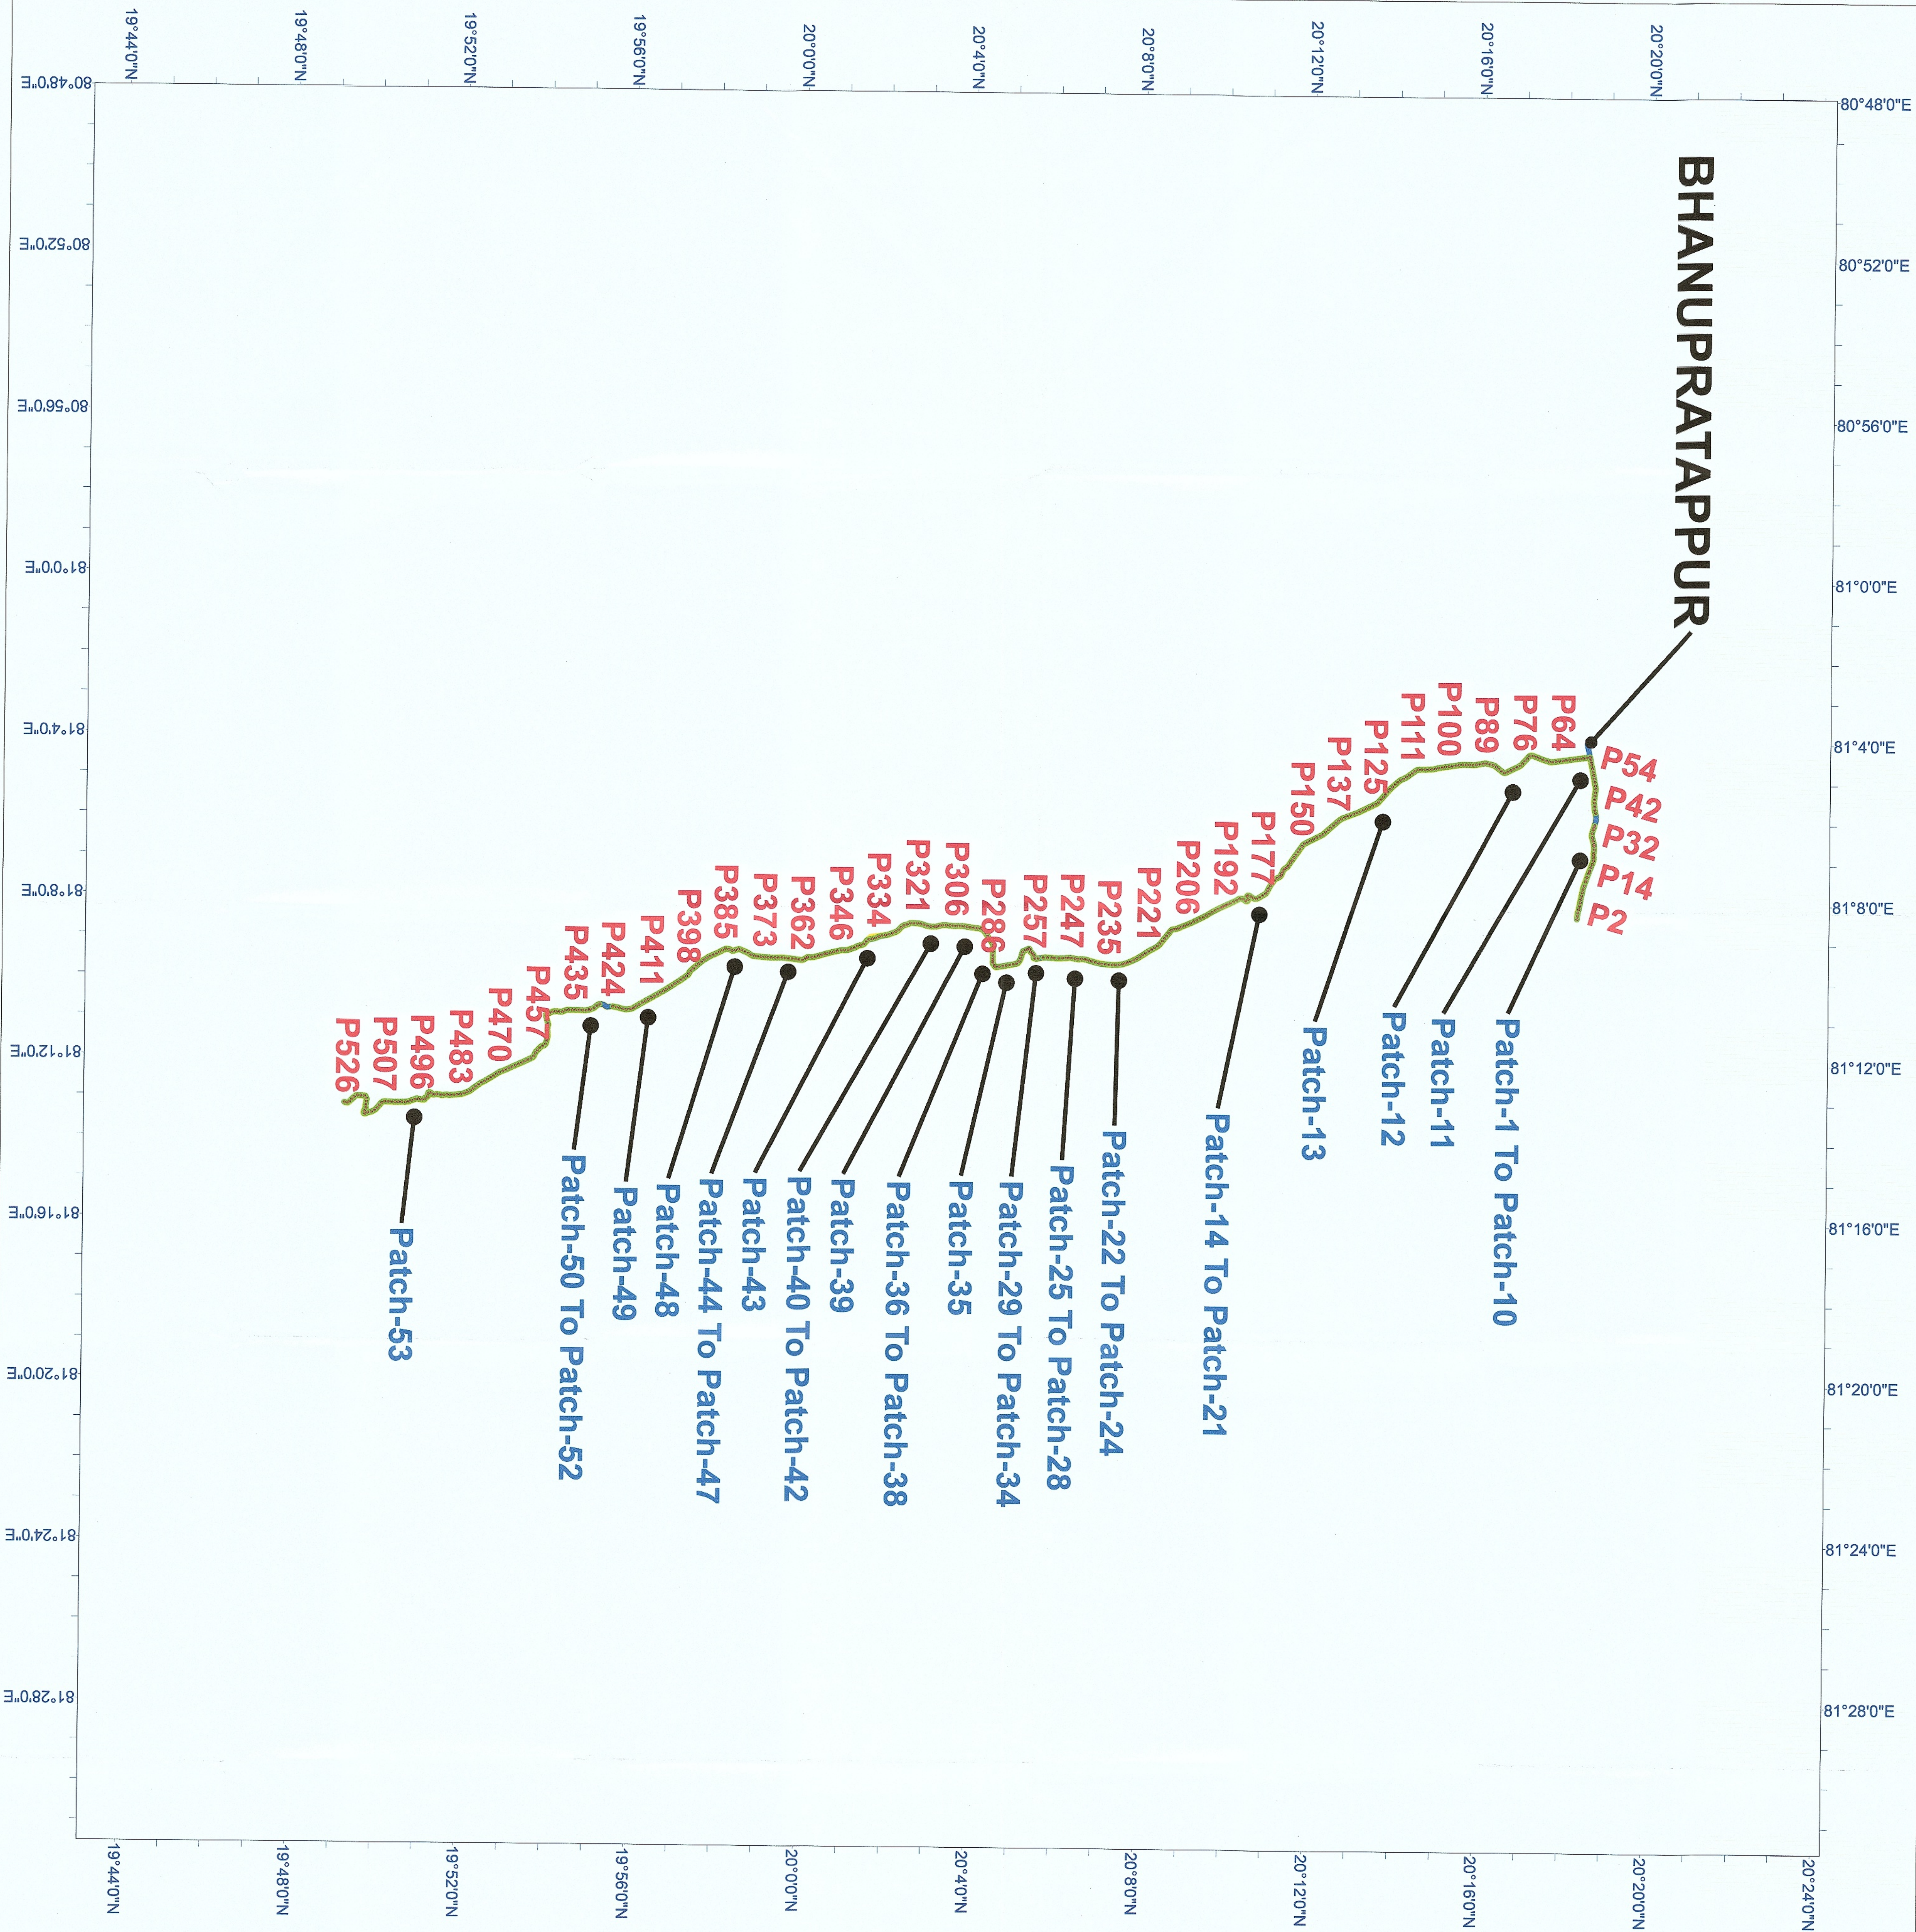
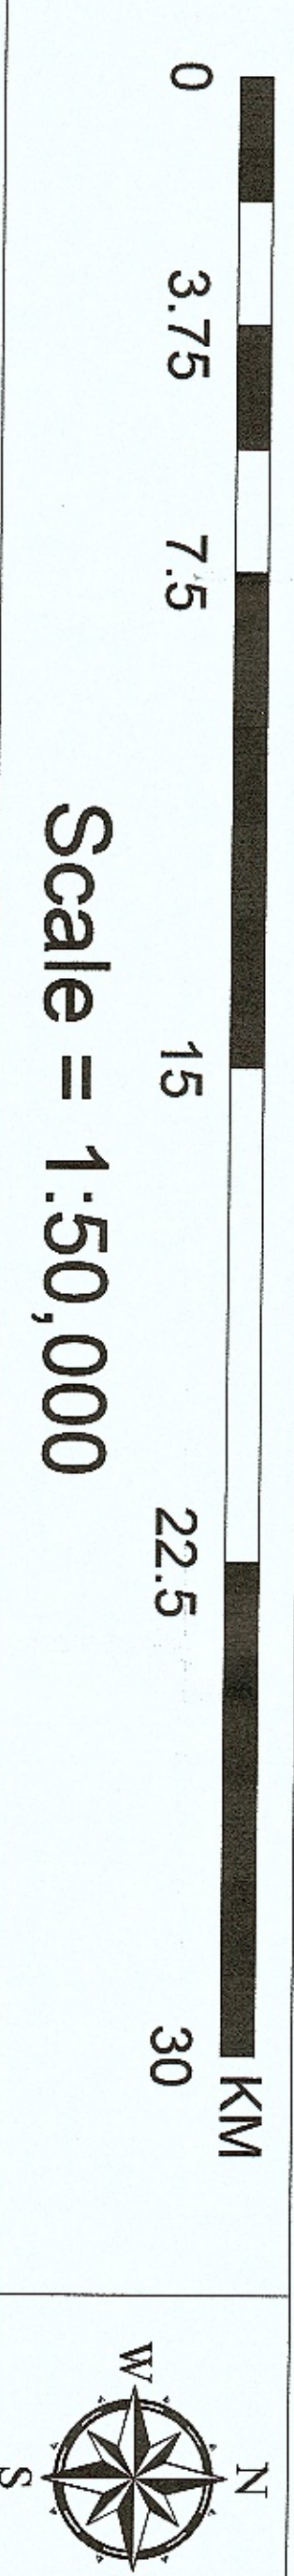


MAP SHOWING DGPS SURVEYED FOREST AREA PROPOSED FOR DIVERSION FOR LAYING OF OFC CABLE WITHIN PWD ROAD CORRIDOR FOR (EAST BHANUPRATAPUR_DIVISION) IN BHANUPRATAPUR DISTRICT OF CHHATTISGARH

[illegible][illegible]

GENESYS INTERNATIONAL CORPORATION

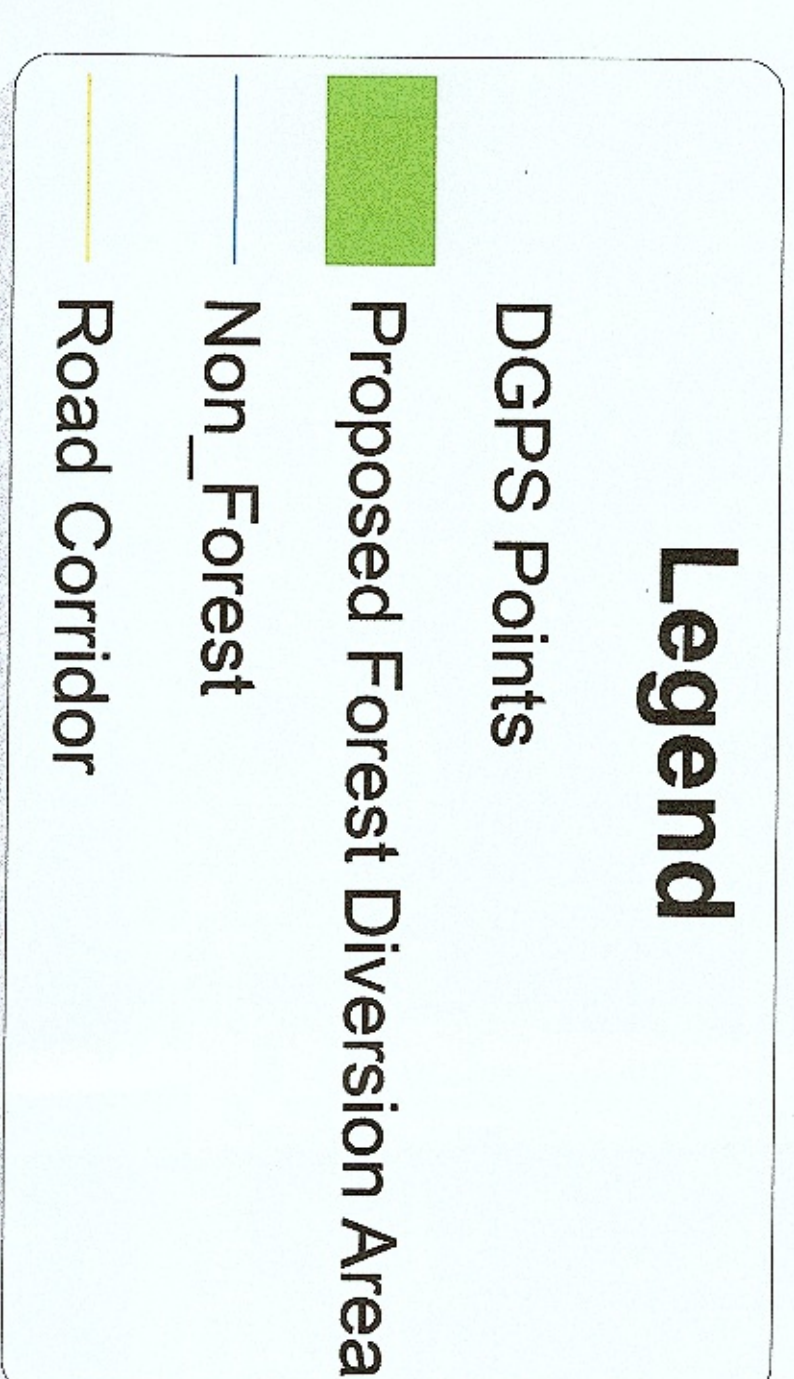

73-A, SDF III SEEPZ
Andheri (E)
Mumbai 400 096
Tel: 28290303 / 44884488
Fax: 2829 0603

CHHATTISGARH INFOTECH PROMOTION SOCIETY



3rd Floor, State Data Centre Building,
Opp. New Circuit House,
Civil Lines, Raipur-492001
Chhattisgarh
Tel: (0771) 4014158 / 4023123
Fax: (0771) 4066205
Email: oecchips@nic.in

Chief Executive Officer
Chhattisgarh Infotech
Promotion Society (CHIPS)
Civil Lines, Raipur - 492001