


MAP SHOWING PROPOSED WATER PIPELINE AND STRUCTURES LAYOUT
FOR TELANGANA DRINKING WATER SUPPLY PROJECT.
(DHANORA 22/15) ADILABAD DISTRICT

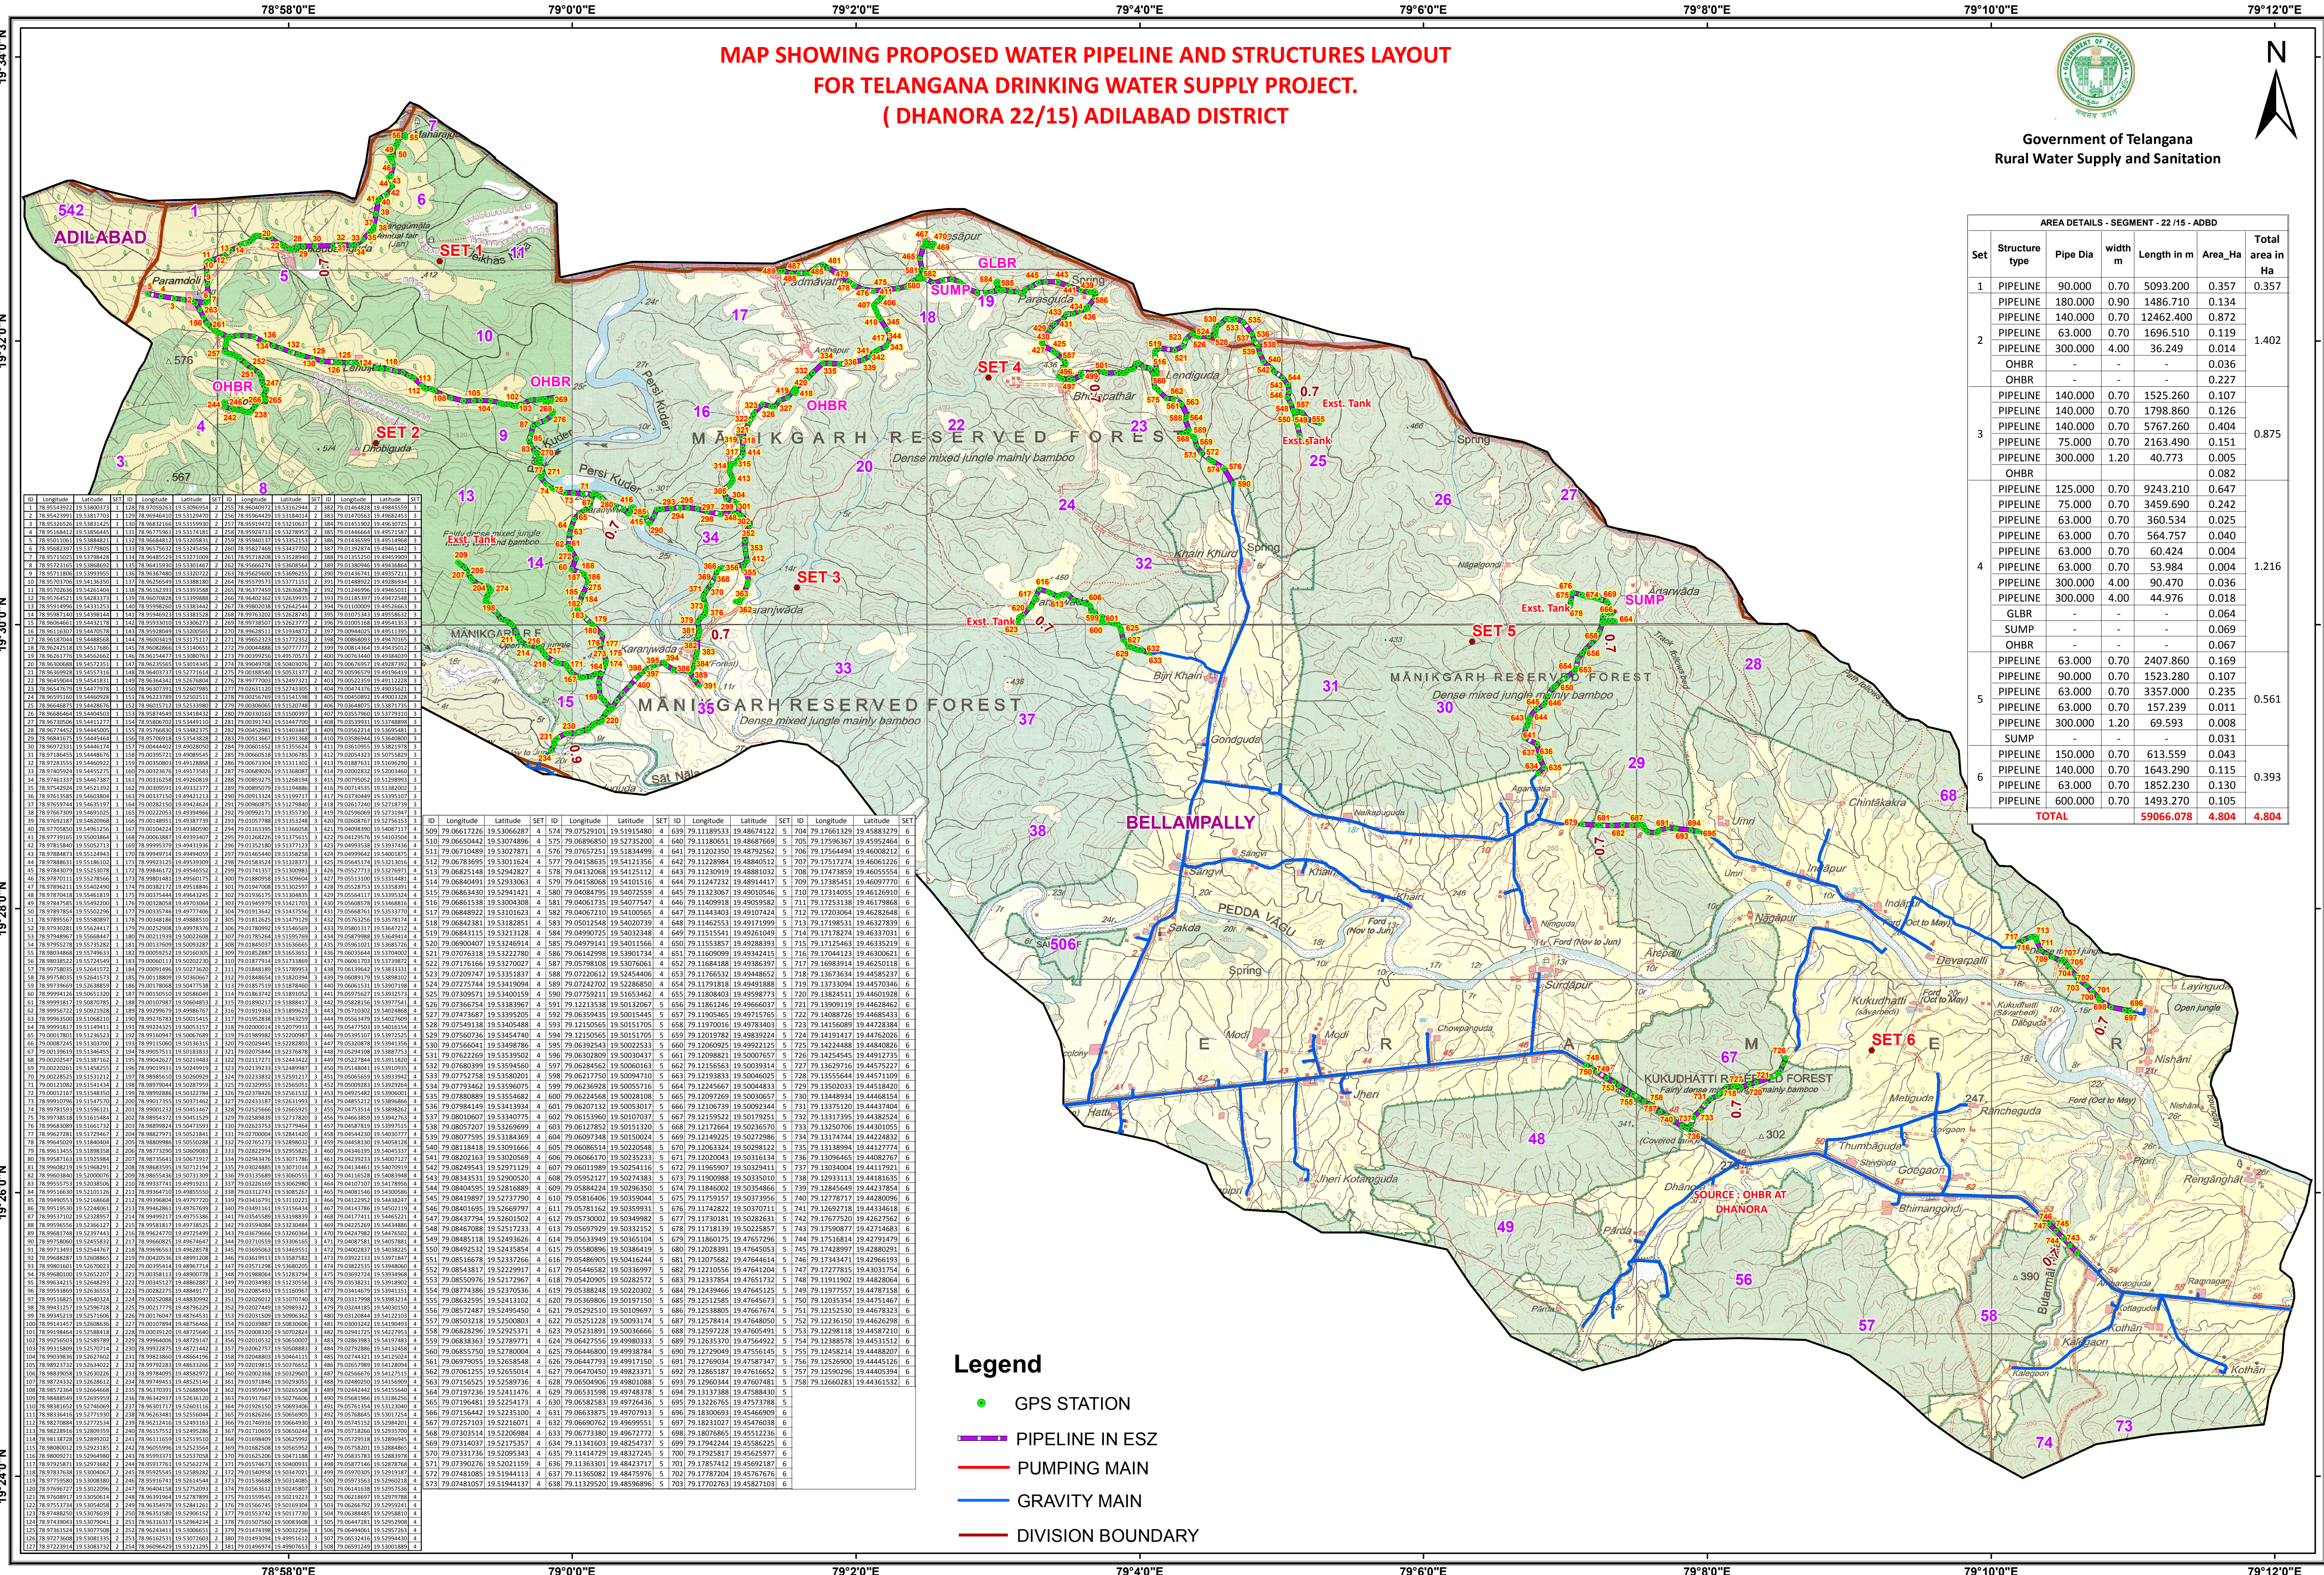

Government of Telangana
Rural Water Supply and Sanitation



AREA DETAILS - SEGMENT - 22 /15 - ADDB						
Set	Structure type	Pipe Dia	width m	Length in m	Area_Ha	Total area in Ha
1	PIPELINE	90.000	0.70	5093.200	0.357	0.357
	PIPELINE	180.000	0.90	1486.710	0.134	
2	PIPELINE	140.000	0.70	12462.400	0.872	1.402
	PIPELINE	63.000	0.70	1696.510	0.119	
	PIPELINE	300.000	4.00	36.249	0.014	
	OHBR	-	-	-	0.036	
	OHBR	-	-	-	0.227	
3	PIPELINE	140.000	0.70	1525.260	0.107	0.875
	PIPELINE	140.000	0.70	1798.860	0.126	
	PIPELINE	140.000	0.70	5767.260	0.404	
	PIPELINE	75.000	0.70	2163.490	0.151	
	PIPELINE	300.000	1.20	40.773	0.005	
	OHBR	-	-	-	0.082	
4	PIPELINE	125.000	0.70	9243.210	0.647	1.216
	PIPELINE	75.000	0.70	3459.690	0.242	
	PIPELINE	63.000	0.70	360.534	0.025	
	PIPELINE	63.000	0.70	564.757	0.040	
	PIPELINE	63.000	0.70	60.424	0.004	
	PIPELINE	63.000	0.70	53.984	0.004	
5	PIPELINE	300.000	4.00	44.976	0.018	0.561
	GLBR	-	-	-	0.064	
	SUMP	-	-	-	0.069	
	OHBR	-	-	-	0.067	
	PIPELINE	63.000	0.70	2407.860	0.169	
	PIPELINE	90.000	0.70	1523.280	0.107	
6	PIPELINE	63.000	0.70	3357.000	0.235	0.393
	PIPELINE	63.000	0.70	157.239	0.011	
	PIPELINE	140.000	0.70	1643.290	0.115	
	PIPELINE	63.000	0.70	1852.230	0.130	
	PIPELINE	600.000	7.00	1493.270	0.105	
TOTAL				5906.078	4.804	4.804

Geographic Coordinate System and WGS-84 Datum

0 0.5 1 2 3 4 KM