



PROPOSED COMPENSATORY AFFORESTATION LAND IN SY. NO 57 OF CHIKKARAYAPPANAHLLI VILLAGE, DODDABULLAPURA TALUK, BENGALURU RURAL DISTRICT.
IN FAVOR OF BENGALURU WATER SUPPLY AND SEWAGE BOARD (BWSSB),BENGALURU.

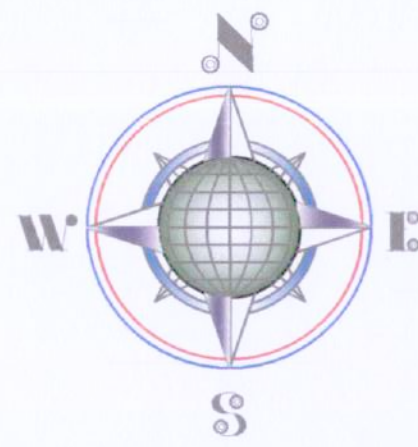

SCALE - 1:3960


LEGEND

	VILLAGE BOUNDARY
	SURVEY BOUNDARY
	SURVEY NUMBERS
	EXISTING ROADS
	NALA
	PROPOSED PROJECT AREA IN FOREST LAND

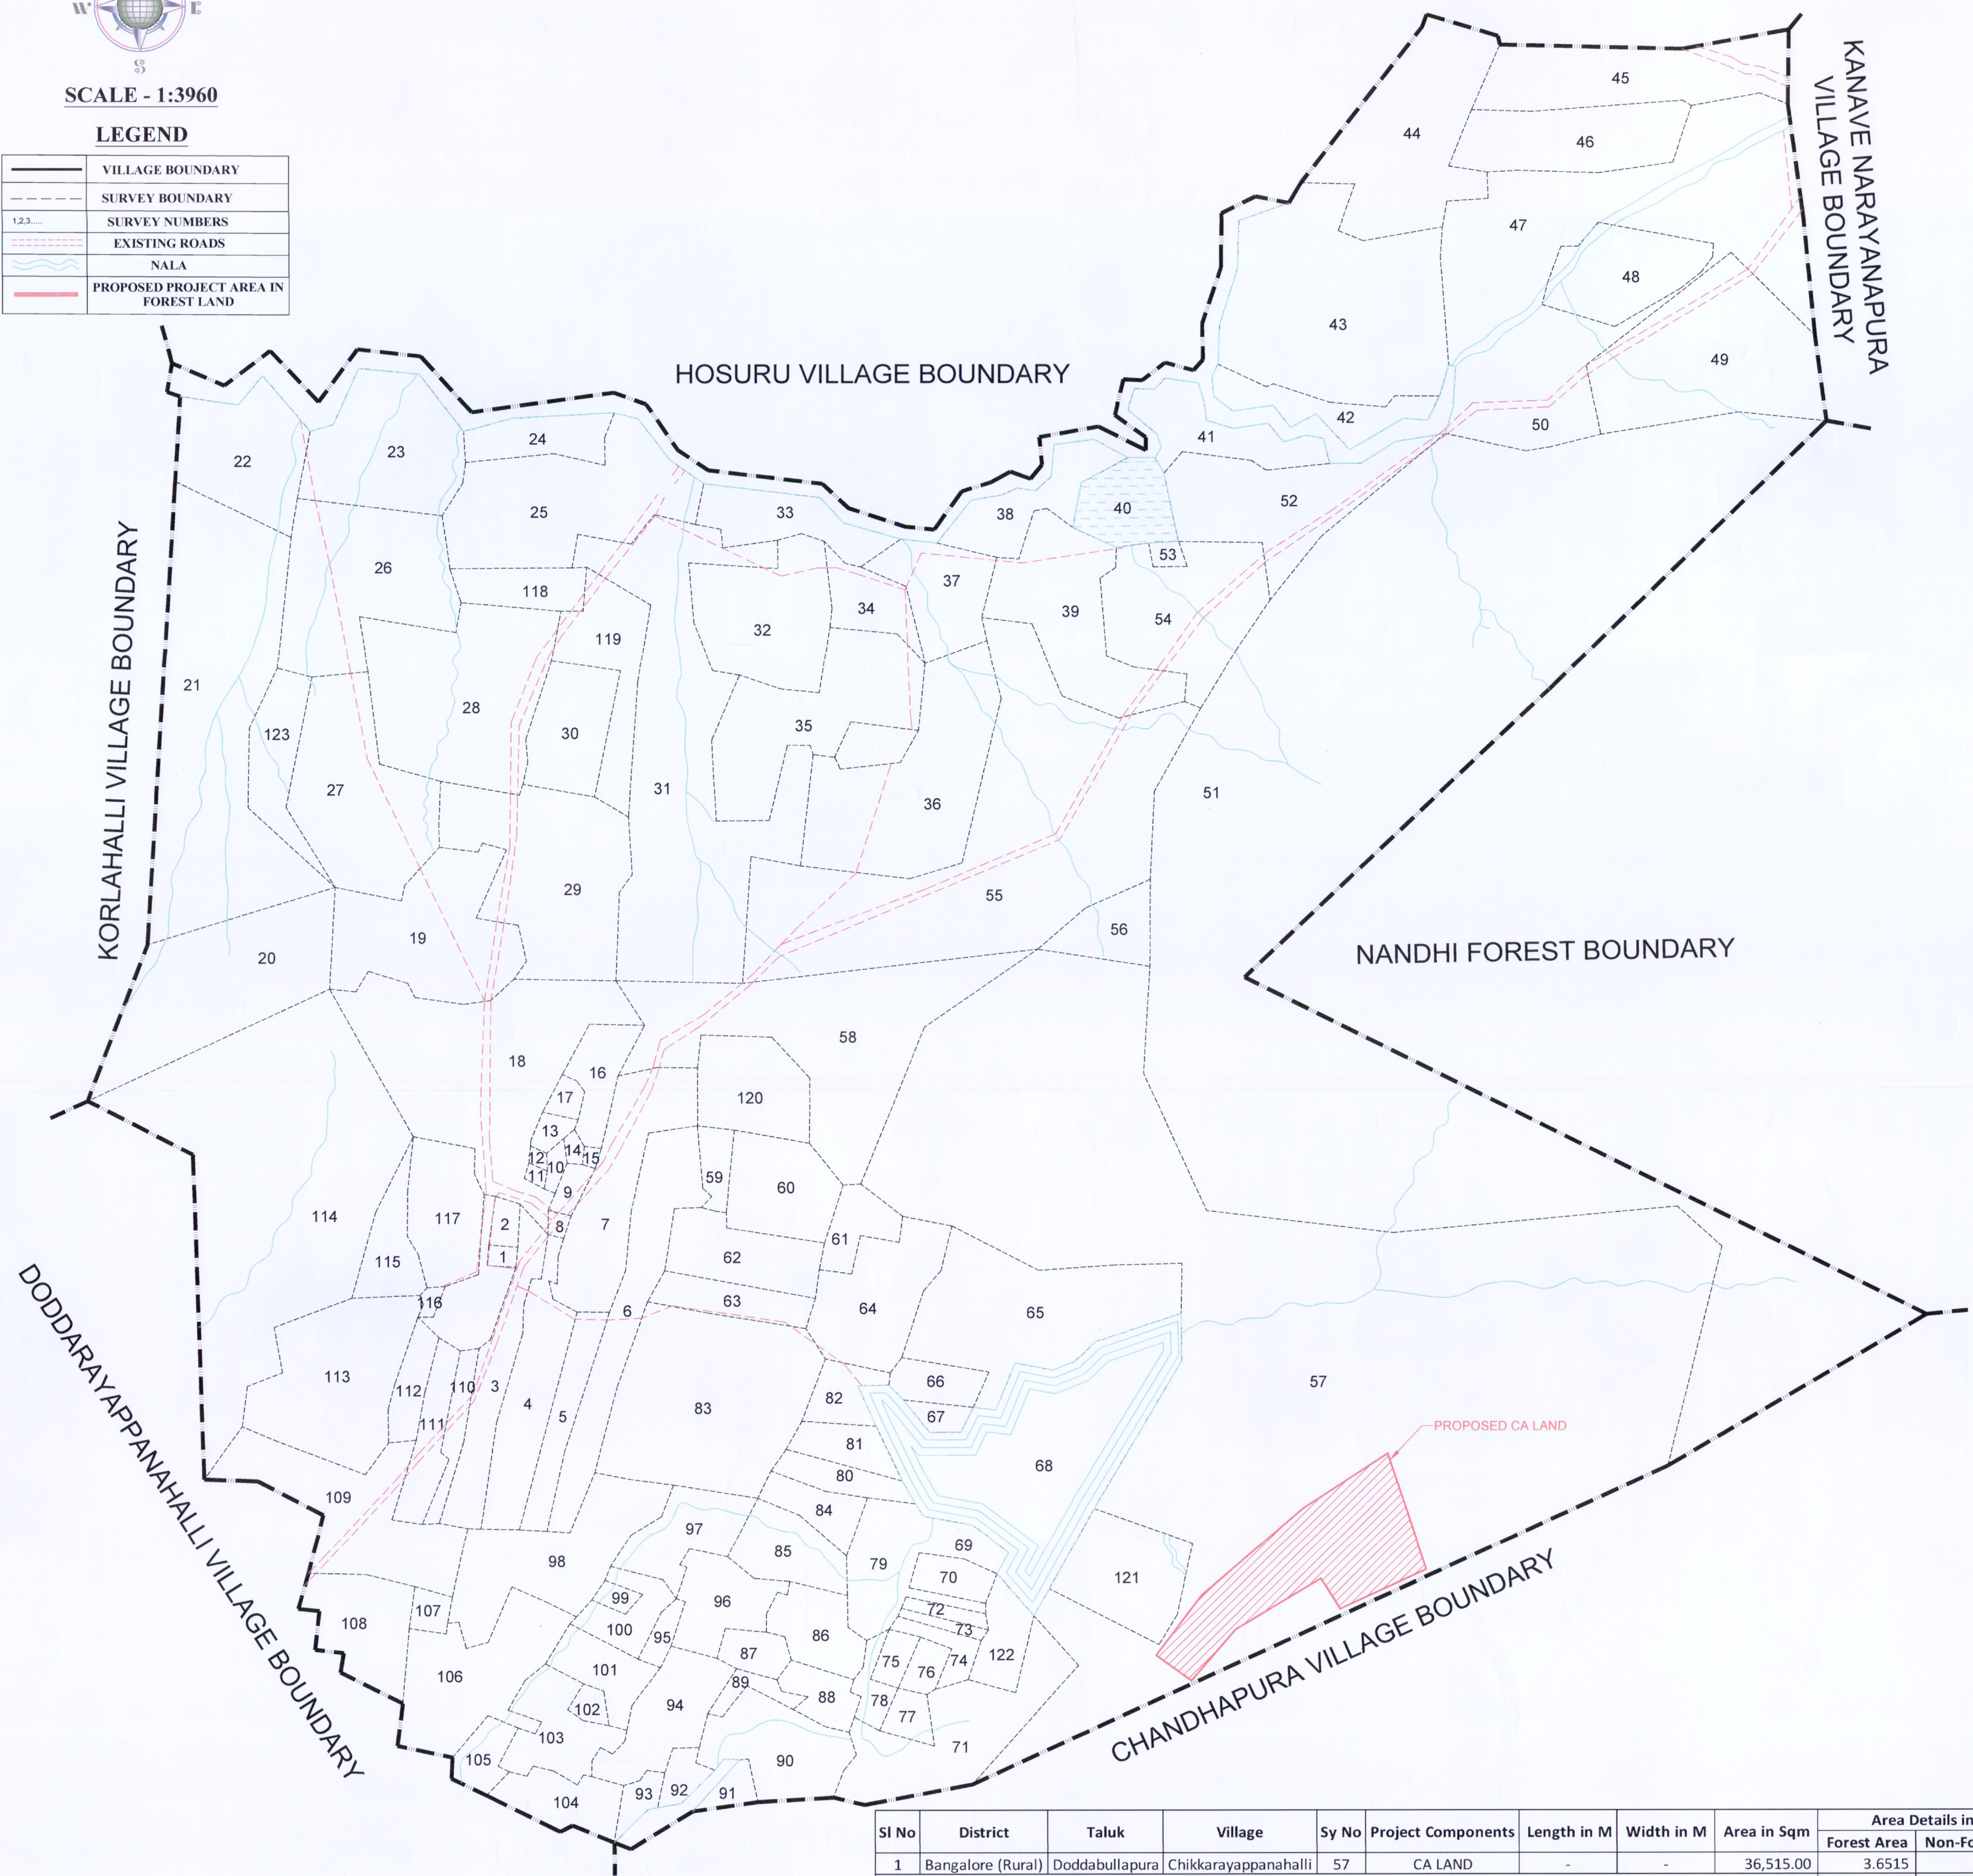

Sl No	District	Taluk	Village	Sy No	Project Components	Length in M	Width in M	Area in Sqm	Area Details in Ha	
									Forest Area	Non-Forest Area
1	Bangalore (Rural)	Doddabullapura	Chikkarayappanahalli	57	CA LAND	-	-	36,515.00	3.6515	-
Total Area in Ha									3.6515	-


DGPS SURVEY DRAWING FOR THE PROPOSED COMPENSATORY AFFORESTATION LAND IN SY. NO 57 OF CHIKKARAYAPPANAHLI VILLAGE, DODDABULLAPURA TALUK, BENGALURU RURAL DISTRICT.
IN FAVOR OF BENGALURU WATER SUPPLY AND SEWAGE BOARD (BWSSB),BENGALURU.

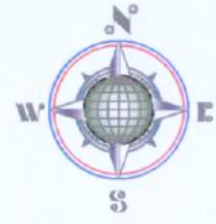

SCALE - 1:3960

LEGEND

	VILLAGE BOUNDARY
	SURVEY BOUNDARY
	SURVEY NUMBERS
	NALA
	PROPOSED PROJECT AREA IN FOREST LAND

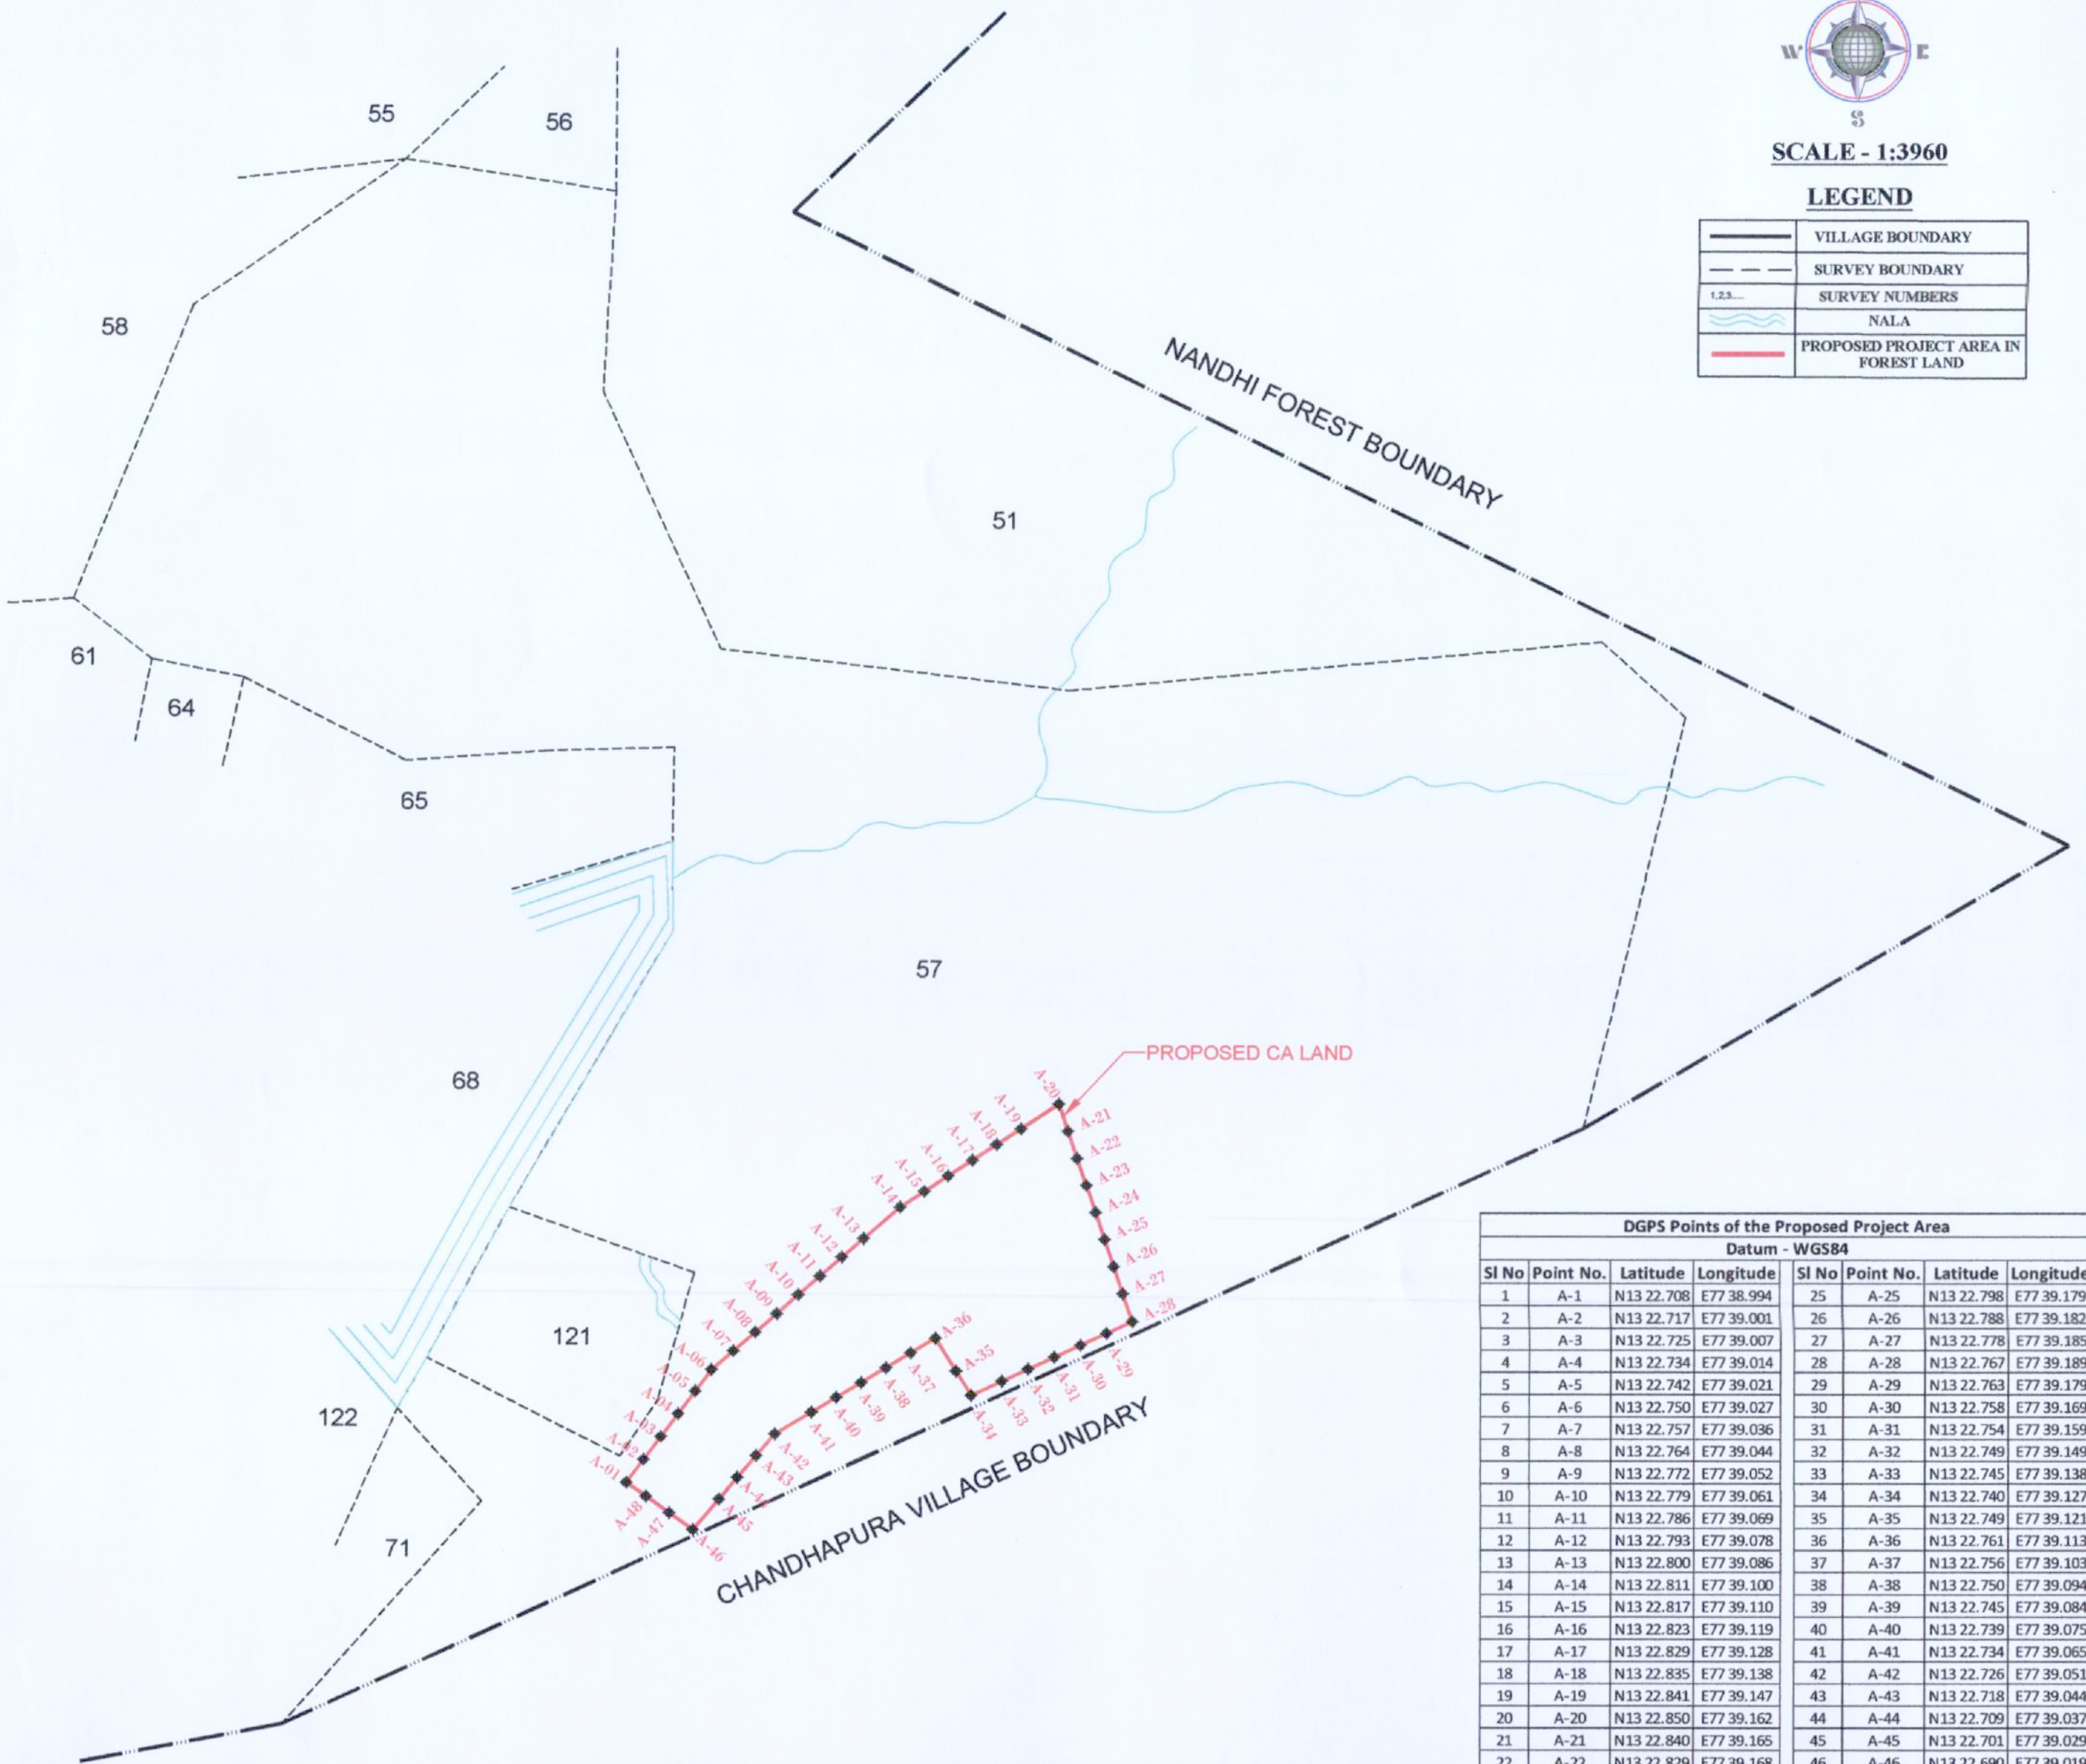

DGPS Points of the Proposed Project Area							
Datum - WGS84							
Sl No	Point No.	Latitude	Longitude	Sl No	Point No.	Latitude	Longitude
1	A-1	N13 22.708	E77 39.994	25	A-25	N13 22.798	E77 39.179
2	A-2	N13 22.717	E77 39.001	26	A-26	N13 22.788	E77 39.182
3	A-3	N13 22.725	E77 39.007	27	A-27	N13 22.778	E77 39.185
4	A-4	N13 22.734	E77 39.014	28	A-28	N13 22.767	E77 39.189
5	A-5	N13 22.742	E77 39.021	29	A-29	N13 22.763	E77 39.179
6	A-6	N13 22.750	E77 39.027	30	A-30	N13 22.758	E77 39.169
7	A-7	N13 22.757	E77 39.036	31	A-31	N13 22.754	E77 39.159
8	A-8	N13 22.764	E77 39.044	32	A-32	N13 22.749	E77 39.149
9	A-9	N13 22.772	E77 39.052	33	A-33	N13 22.745	E77 39.138
10	A-10	N13 22.779	E77 39.061	34	A-34	N13 22.740	E77 39.127
11	A-11	N13 22.786	E77 39.069	35	A-35	N13 22.749	E77 39.121
12	A-12	N13 22.793	E77 39.078	36	A-36	N13 22.761	E77 39.113
13	A-13	N13 22.800	E77 39.086	37	A-37	N13 22.756	E77 39.103
14	A-14	N13 22.811	E77 39.100	38	A-38	N13 22.750	E77 39.094
15	A-15	N13 22.817	E77 39.110	39	A-39	N13 22.745	E77 39.084
16	A-16	N13 22.823	E77 39.119	40	A-40	N13 22.739	E77 39.075
17	A-17	N13 22.829	E77 39.128	41	A-41	N13 22.734	E77 39.065
18	A-18	N13 22.835	E77 39.138	42	A-42	N13 22.726	E77 39.051
19	A-19	N13 22.841	E77 39.147	43	A-43	N13 22.718	E77 39.044
20	A-20	N13 22.850	E77 39.162	44	A-44	N13 22.709	E77 39.037
21	A-21	N13 22.840	E77 39.165	45	A-45	N13 22.701	E77 39.029
22	A-22	N13 22.829	E77 39.168	46	A-46	N13 22.690	E77 39.019
23	A-23	N13 22.819	E77 39.172	47	A-47	N13 22.696	E77 39.010
24	A-24	N13 22.809	E77 39.175	48	A-48	N13 22.703	E77 39.001

Atun Kumar K.S.
[AE]

Handwritten signature
AEE(K)-3-2

Handwritten signature

Executive Engineer
(K)-3 DIVISION BWSSB, Kapila Bhawan Ground
Floor, 11th Main Road, 36th Cross, 4th 'T' Block,
Jayanagara, Bangalore-560 041.