



MAP SHOWING DIGITAL MAP OF PROPOSED 220 KV S/C TRANSMISSION LINE AND REQUIRED FOREST LAND WITH TOWER COORDINATES
Project Name : -Construction of 220 KV S/C Suratgarh - Padampur Transmission Line, District-Sri Ganganagar (Raj.)
Proposal No. : FP/RJ/TRANS/30091/2017 (Area -1.3407 Ha.)

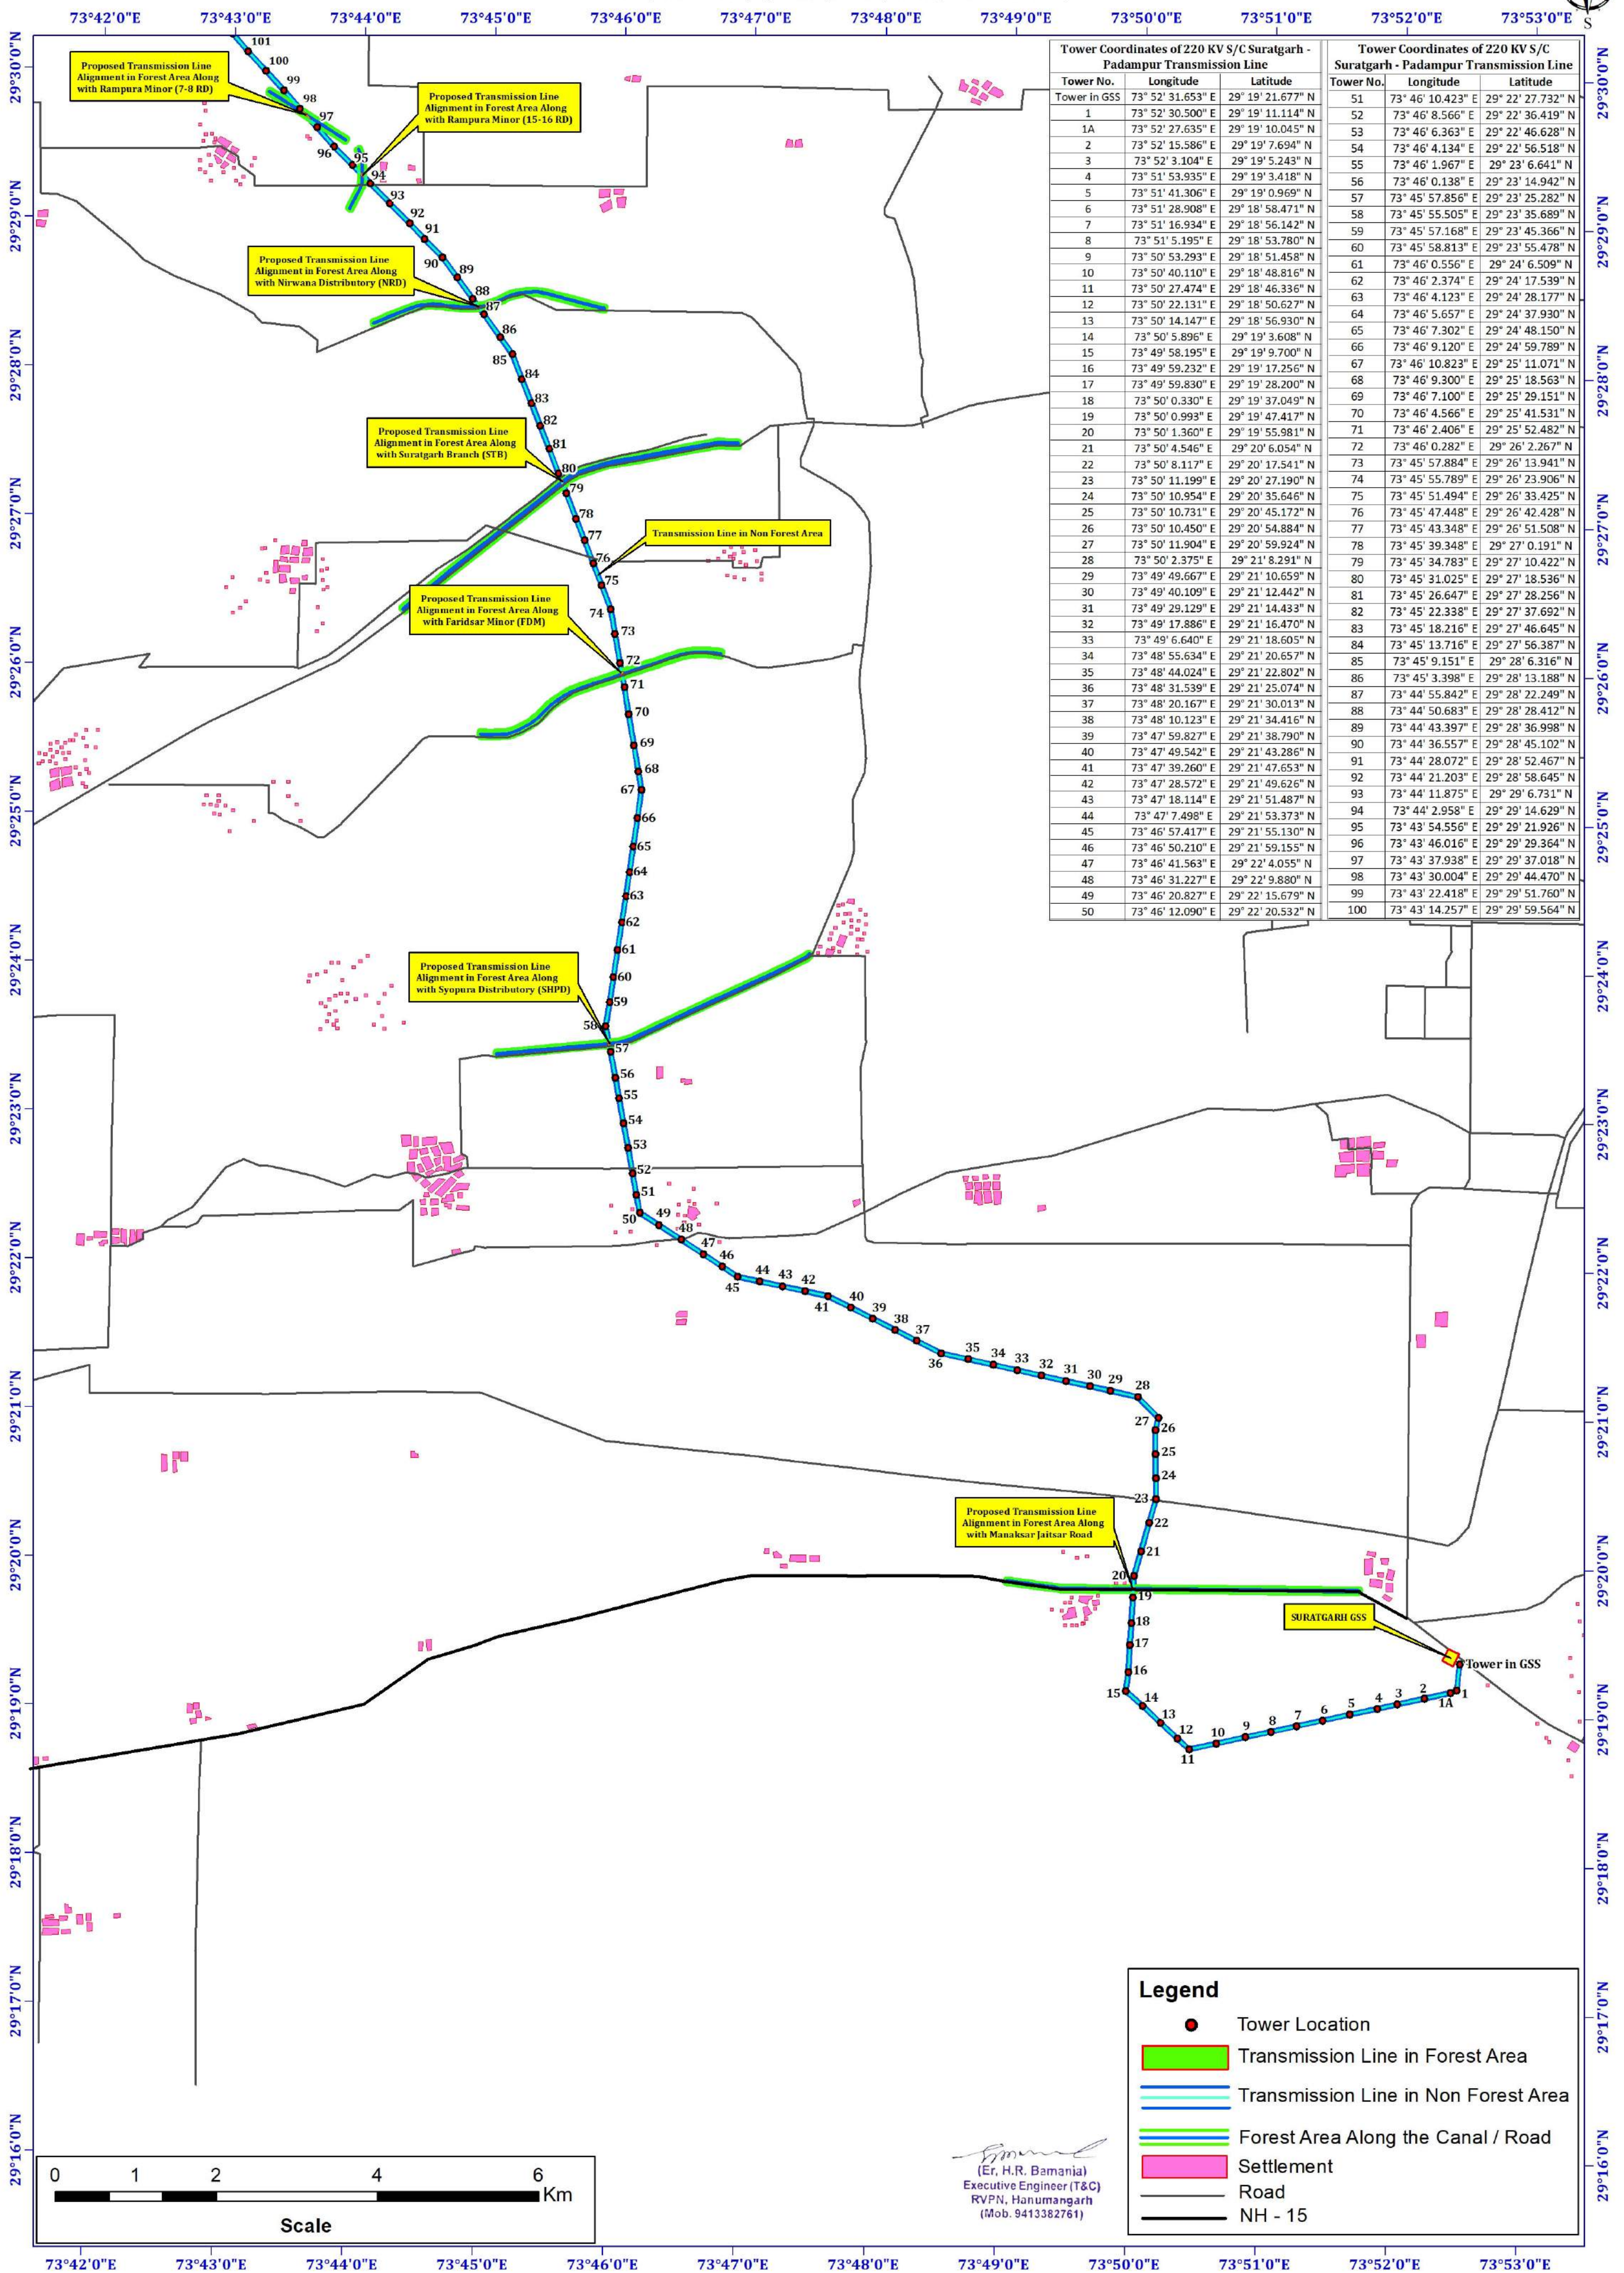

Tower Coordinates of 220 KV S/C Suratgarh - Padampur Transmission Line			Tower Coordinates of 220 KV S/C Suratgarh - Padampur Transmission Line		
Tower No.	Longitude	Latitude	Tower No.	Longitude	Latitude
Tower in GSS	73° 52' 31.653" E	29° 19' 21.677" N	51	73° 46' 10.423" E	29° 22' 27.732" N
1	73° 52' 30.500" E	29° 19' 11.114" N	52	73° 46' 8.566" E	29° 22' 36.419" N
1A	73° 52' 27.635" E	29° 19' 10.045" N	53	73° 46' 6.363" E	29° 22' 46.628" N
2	73° 52' 15.586" E	29° 19' 7.694" N	54	73° 46' 4.134" E	29° 22' 56.518" N
3	73° 52' 3.104" E	29° 19' 5.243" N	55	73° 46' 1.967" E	29° 23' 6.641" N
4	73° 51' 53.935" E	29° 19' 3.418" N	56	73° 46' 0.138" E	29° 23' 14.942" N
5	73° 51' 41.306" E	29° 19' 0.969" N	57	73° 45' 57.856" E	29° 23' 25.282" N
6	73° 51' 28.908" E	29° 18' 58.471" N	58	73° 45' 55.505" E	29° 23' 35.689" N
7	73° 51' 16.934" E	29° 18' 56.142" N	59	73° 45' 57.168" E	29° 23' 45.366" N
8	73° 51' 5.195" E	29° 18' 53.780" N	60	73° 45' 58.813" E	29° 23' 55.478" N
9	73° 50' 53.293" E	29° 18' 51.458" N	61	73° 46' 0.556" E	29° 24' 6.509" N
10	73° 50' 40.110" E	29° 18' 48.816" N	62	73° 46' 2.374" E	29° 24' 17.539" N
11	73° 50' 27.474" E	29° 18' 46.336" N	63	73° 46' 4.123" E	29° 24' 28.177" N
12	73° 50' 22.131" E	29° 18' 50.627" N	64	73° 46' 5.657" E	29° 24' 37.930" N
13	73° 50' 14.147" E	29° 18' 56.930" N	65	73° 46' 7.302" E	29° 24' 48.150" N
14	73° 50' 5.896" E	29° 19' 3.608" N	66	73° 46' 9.120" E	29° 24' 59.789" N
15	73° 49' 58.195" E	29° 19' 9.700" N	67	73° 46' 10.823" E	29° 25' 11.071" N
16	73° 49' 59.232" E	29° 19' 17.256" N	68	73° 46' 9.300" E	29° 25' 18.563" N
17	73° 49' 59.830" E	29° 19' 28.200" N	69	73° 46' 7.100" E	29° 25' 29.151" N
18	73° 50' 0.330" E	29° 19' 37.049" N	70	73° 46' 4.566" E	29° 25' 41.531" N
19	73° 50' 0.999" E	29° 19' 47.417" N	71	73° 46' 2.406" E	29° 25' 52.482" N
20	73° 50' 1.360" E	29° 19' 55.981" N	72	73° 46' 0.282" E	29° 26' 2.267" N
21	73° 50' 4.546" E	29° 20' 6.054" N	73	73° 45' 57.884" E	29° 26' 13.941" N
22	73° 50' 8.117" E	29° 20' 17.541" N	74	73° 45' 55.789" E	29° 26' 23.906" N
23	73° 50' 11.199" E	29° 20' 27.190" N	75	73° 45' 51.494" E	29° 26' 33.425" N
24	73° 50' 10.954" E	29° 20' 35.646" N	76	73° 45' 47.448" E	29° 26' 42.428" N
25	73° 50' 10.731" E	29° 20' 45.172" N	77	73° 45' 43.348" E	29° 26' 51.508" N
26	73° 50' 8.117" E	29° 20' 54.884" N	78	73° 45' 39.348" E	29° 27' 0.191" N
27	73° 50' 11.904" E	29° 20' 59.924" N	79	73° 45' 34.783" E	29° 27' 10.422" N
28	73° 50' 2.375" E	29° 21' 8.291" N	80	73° 45' 31.025" E	29° 27' 18.536" N
29	73° 49' 49.667" E	29° 21' 10.659" N	81	73° 45' 26.647" E	29° 27' 28.256" N
30	73° 49' 40.109" E	29° 21' 12.442" N	82	73° 45' 22.338" E	29° 27' 37.692" N
31	73° 49' 29.129" E	29° 21' 14.433" N	83	73° 45' 18.216" E	29° 27' 46.645" N
32	73° 49' 17.886" E	29° 21' 16.470" N	84	73° 45' 13.716" E	29° 27' 56.387" N
33	73° 49' 6.640" E	29° 21' 18.605" N	85	73° 45' 9.151" E	29° 28' 6.316" N
34	73° 48' 55.634" E	29° 21' 20.657" N	86	73° 45' 3.398" E	29° 28' 13.188" N
35	73° 48' 44.024" E	29° 21' 22.802" N	87	73° 44' 55.842" E	29° 28' 22.249" N
36	73° 48' 31.539" E	29° 21' 25.074" N	88	73° 44' 50.683" E	29° 28' 28.412" N
37	73° 48' 20.167" E	29° 21' 30.013" N	89	73° 44' 43.397" E	29° 28' 36.998" N
38	73° 48' 10.123" E	29° 21' 34.416" N	90	73° 44' 36.557" E	29° 28' 45.102" N
39	73° 47' 59.827" E	29° 21' 38.790" N	91	73° 44' 28.072" E	29° 28' 52.467" N
40	73° 47' 49.542" E	29° 21' 43.286" N	92	73° 44' 21.203" E	29° 28' 58.645" N
41	73° 47' 39.260" E	29° 21' 47.653" N	93	73° 44' 11.875" E	29° 29' 6.731" N
42	73° 47' 28.572" E	29° 21' 49.626" N	94	73° 44' 2.958" E	29° 29' 14.629" N
43	73° 47' 18.114" E	29° 21' 51.487" N	95	73° 43' 54.556" E	29° 29' 21.926" N
44	73° 47' 7.498" E	29° 21' 53.373" N	96	73° 43' 46.016" E	29° 29' 29.364" N
45	73° 46' 57.417" E	29° 21' 55.130" N	97	73° 43' 37.938" E	29° 29' 37.018" N
46	73° 46' 50.210" E	29° 21' 59.155" N	98	73° 43' 30.004" E	29° 29' 44.470" N
47	73° 46' 41.563" E	29° 22' 4.055" N	99	73° 43' 22.418" E	29° 29' 51.760" N
48	73° 46' 31.227" E	29° 22' 9.880" N	100	73° 43' 14.257" E	29° 29' 59.564" N
49	73° 46' 20.827" E	29° 22' 15.679" N			
50	73° 46' 12.090" E	29° 22' 20.532" N			

Legend


- Tower Location
- Transmission Line in Forest Area
- Transmission Line in Non Forest Area
- Forest Area Along the Canal / Road
- Settlement
- Road
- NH - 15

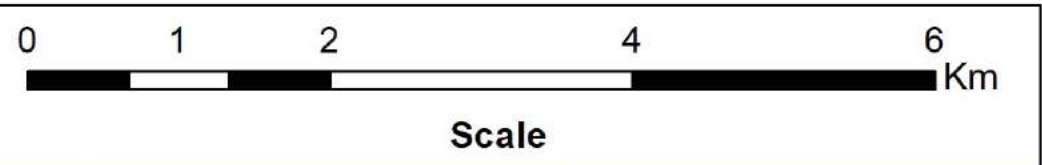

(Er. H.R. Bamania)
Executive Engineer (T&C)
RVPN, Hanumangarh
(Mob. 9413382761)

MAP SHOWING DIGITAL MAP OF PROPOSED 220 KV S/C TRANSMISSION LINE AND REQUIRED FOREST LAND WITH TOWER COORDINATES
Project Name : - Construction of 220 KV S/C Suratgarh - Padampur Transmission Line, District-Sri Ganganagar (Raj.)


Proposal No. : FP/RJ/TRANS/30091/2017 (Area -1.3407 Ha.)

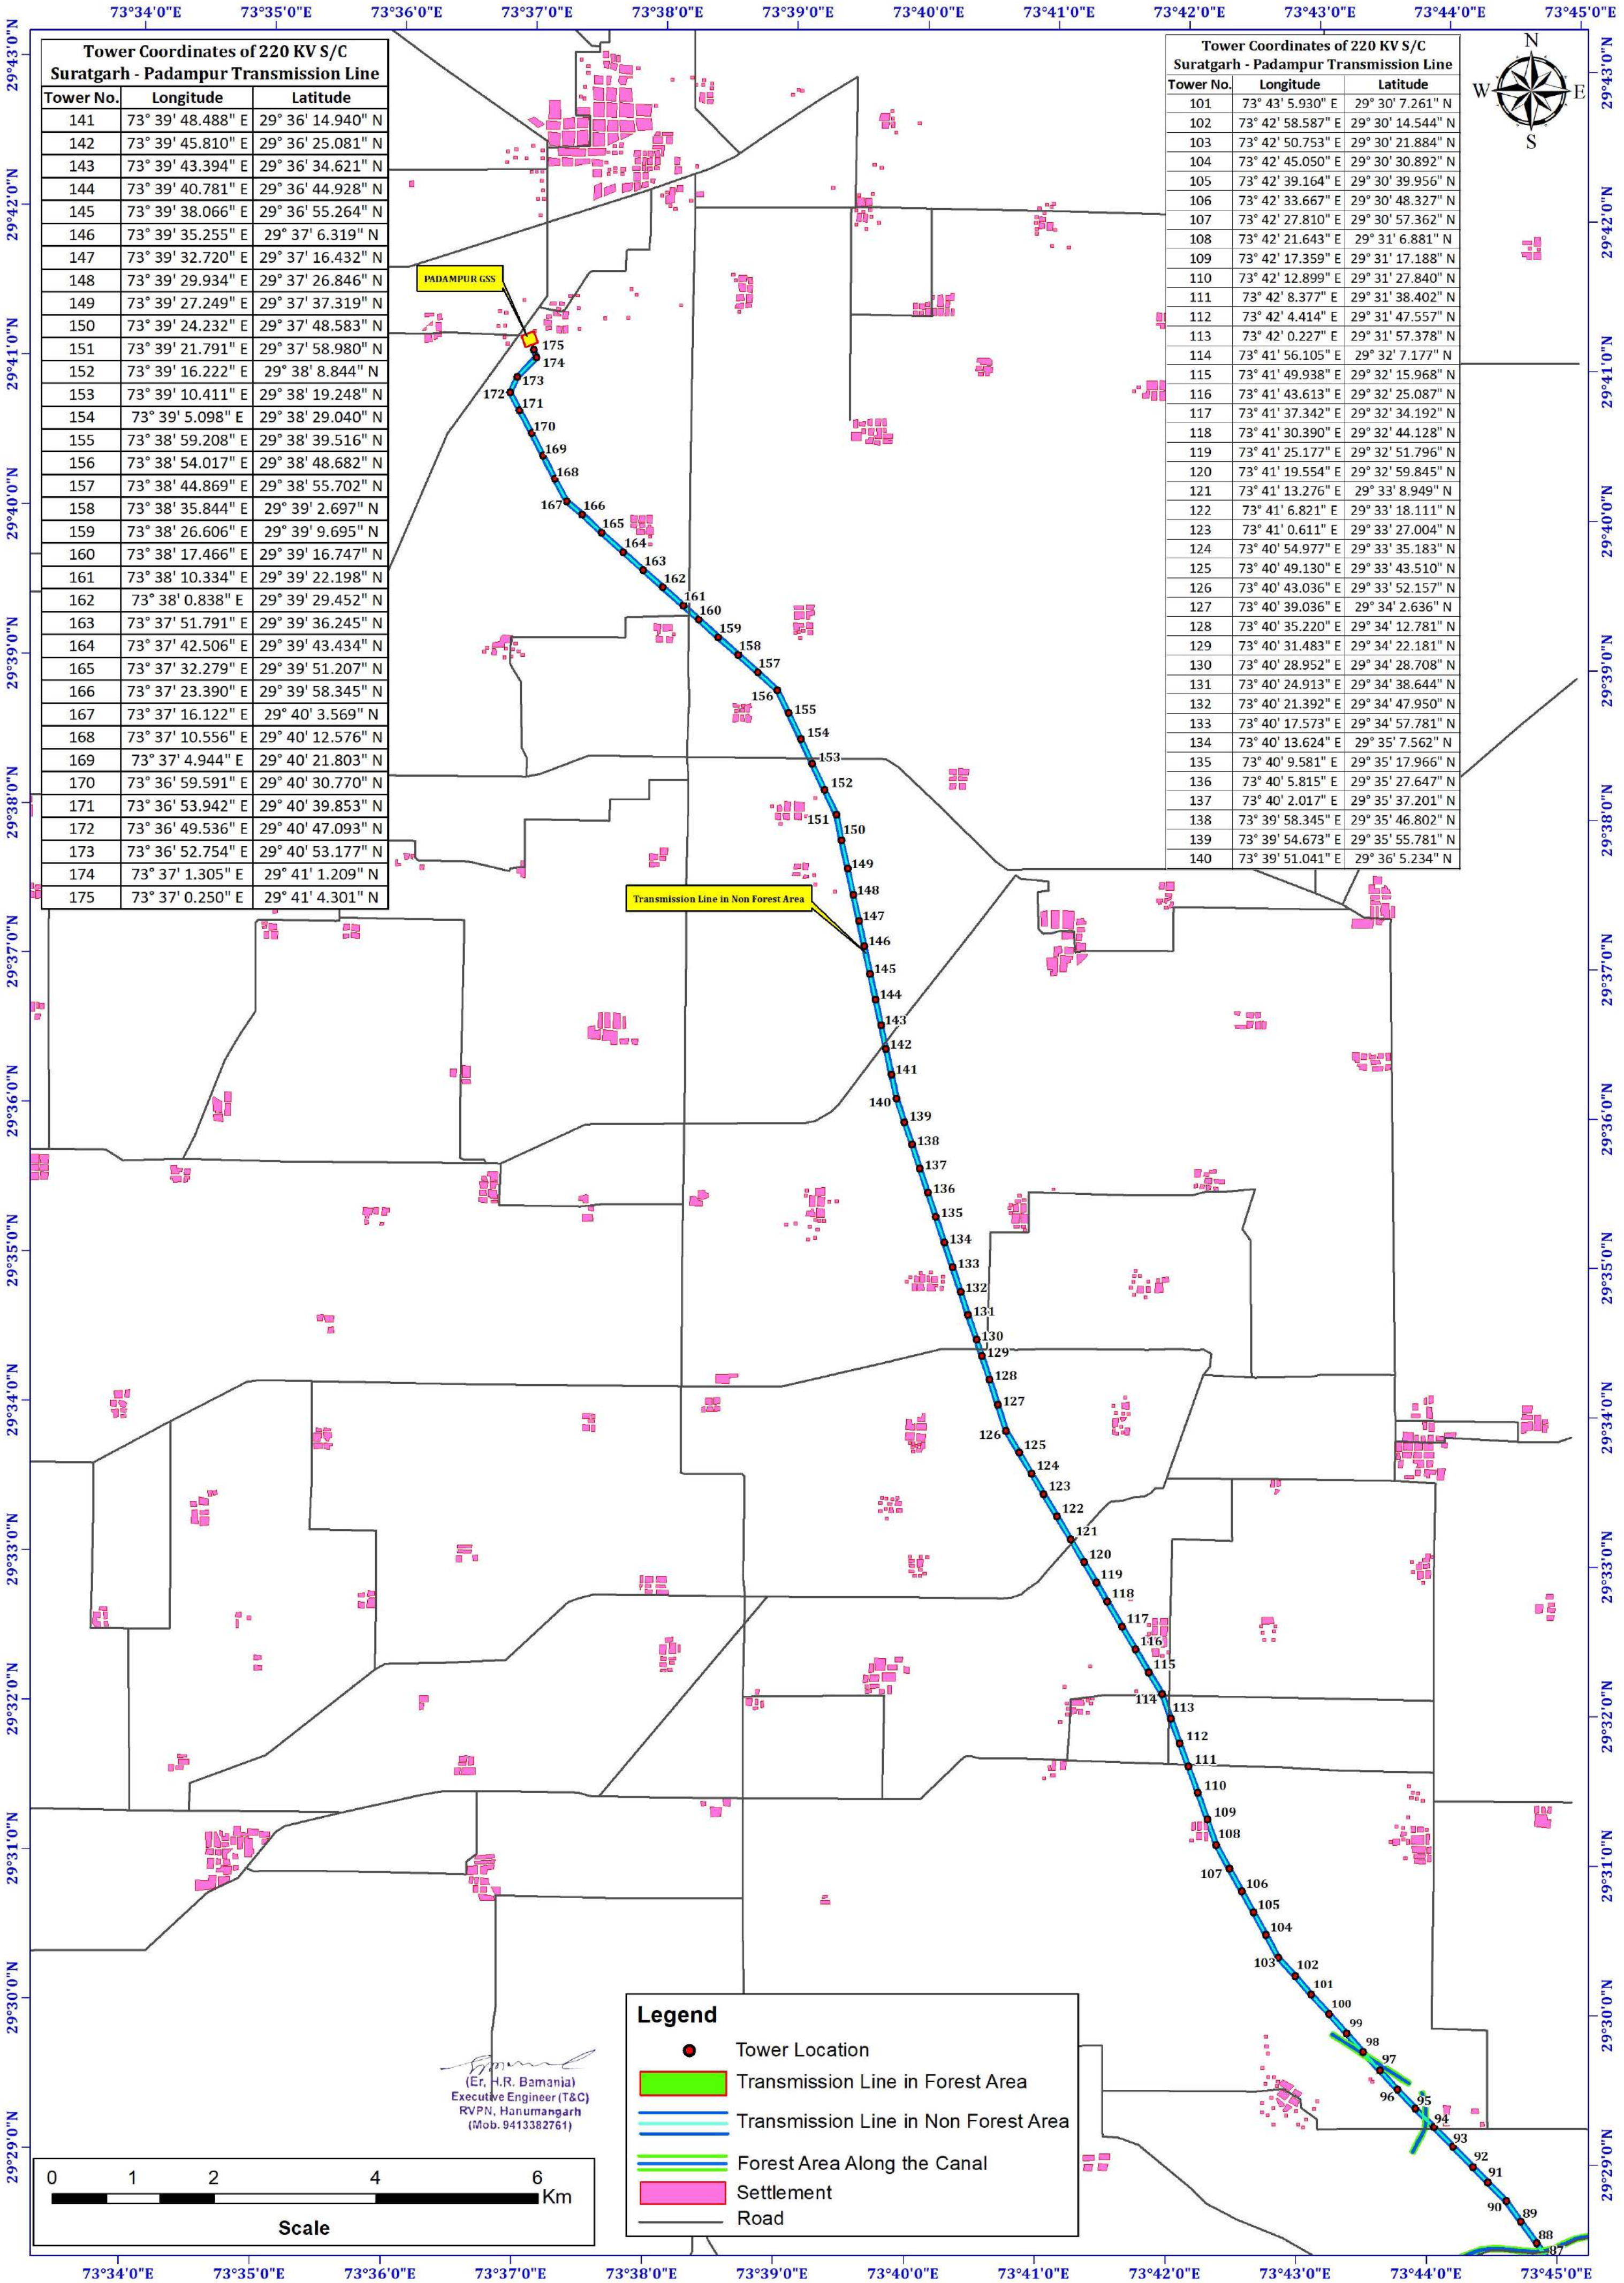

MAP SHOWING ZOOM VIEW DIGITAL MAP OF PROPOSED 220 KV S/C TRANSMISSION LINE AND REQUIRED FOREST LAND ALONG THE NH - 15 WITH COORDINATE (SEGMENT-1) Manaksar Jaitsar Road

Project Name : - Construction of 220 KV S/C Suratgarh - Padampur Transmission Line, District-Sri Ganganagar (Raj.)

Proposal No. : FP/RJ/TRANS/30091/2017 (Area -1.3407 Ha.)

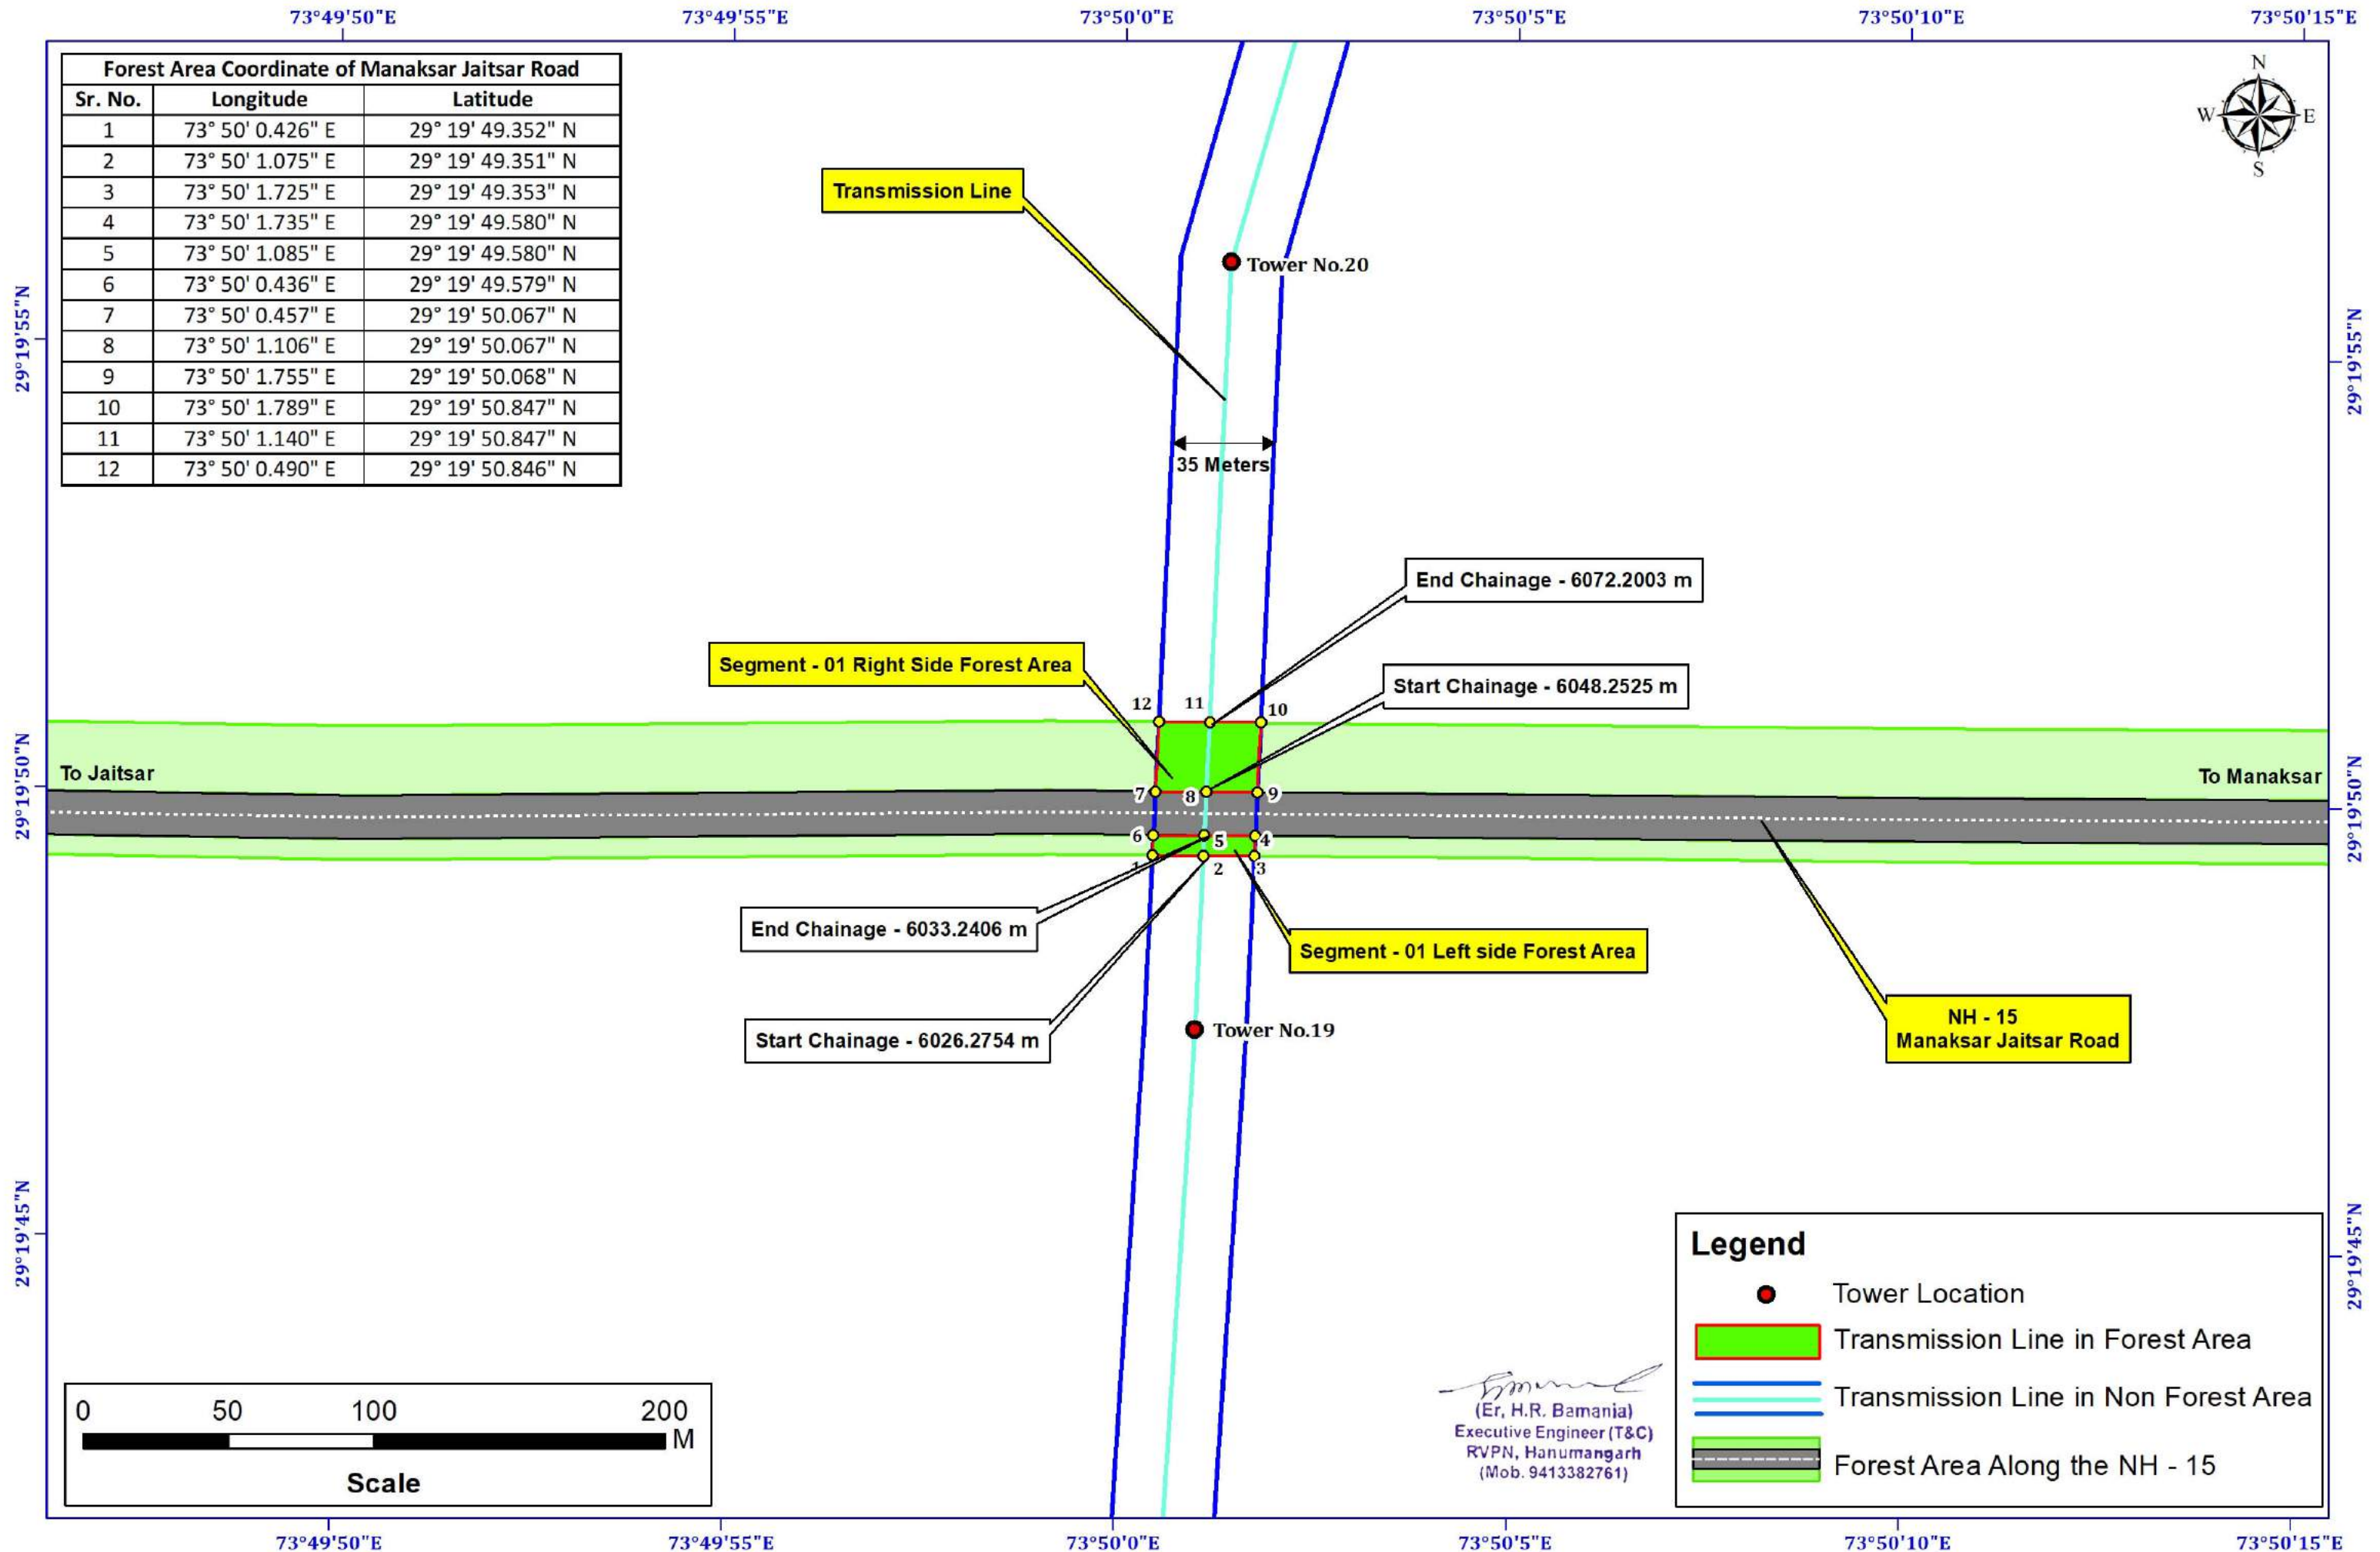

MAP SHOWING ZOOM VIEW DIGITAL MAP OF PROPOSED 220 KV S/C TRANSMISSION LINE AND REQUIRED FOREST LAND ALONG THE CANAL WITH COORDINATE (SEGMENT-2) Syopura Distributory (SHPD)
 Project Name : - Construction of 220 KV S/C Suratgarh - Padampur Transmission Line, District-Sri Ganganagar (Raj.)

Proposal No. : FP/RJ/TRANS/30091/2017 (Area -1.3407 Ha.)

73°45'45"E

73°45'50"E

73°45'55"E

73°46'0"E

73°46'5"E

73°46'10"E

Forest Area Coordinate of Syopura Distributory (SHPD)		
Sr. No.	Longitude	Latitude
1	73° 45' 56.821" E	29° 23' 26.931" N
2	73° 45' 57.469" E	29° 23' 26.993" N
3	73° 45' 58.116" E	29° 23' 27.057" N
4	73° 45' 56.480" E	29° 23' 28.442" N
5	73° 45' 57.127" E	29° 23' 28.505" N
6	73° 45' 57.775" E	29° 23' 28.568" N
7	73° 45' 56.422" E	29° 23' 28.698" N
8	73° 45' 57.070" E	29° 23' 28.761" N
9	73° 45' 57.717" E	29° 23' 28.824" N
10	73° 45' 57.430" E	29° 23' 30.094" N
11	73° 45' 56.783" E	29° 23' 30.029" N
12	73° 45' 56.135" E	29° 23' 29.968" N



29°23'35"N

29°23'30"N

29°23'25"N

29°23'35"N

29°23'30"N

29°23'25"N

Transmission Line

Tower No.- 58

35 Meters

End Chainage -17461.5633 m

Start Chainage - 17421.7312 m

Segment - 02 Right Side Forest Area

Syopura Distributory (SHPD)


Segment - 02 Left side Forest Area

End Chainage - 17412.2955 m

Start Chainage - 17364.8554 m

Tower No.- 57

(Er. H.R. Bamaniala)
 Executive Engineer (T&C)
 RVPN, Hanumangarh
 (Mob. 9413382761)

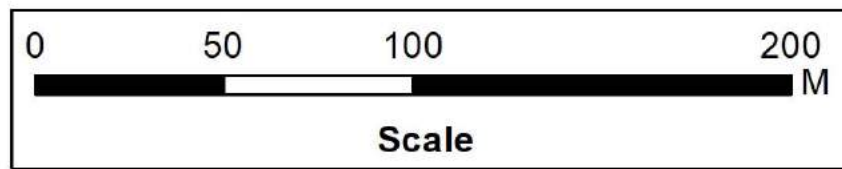

Legend

- Tower Location
- Transmission Line in Forest Area
- Transmission Line in Non Forest Area
- Forest Area Along the Canal

73°45'45"E

73°45'50"E

73°45'55"E

73°46'0"E

73°46'5"E

73°46'10"E

MAP SHOWING ZOOM VIEW DIGITAL MAP OF PROPOSED 220 KV S/C TRANSMISSION LINE AND REQUIRED FOREST LAND ALONG THE CANAL WITH COORDINATE (SEGMENT-3) Faridsar Minor (FDM)

Project Name : - Construction of 220 KV S/C Suratgarh - Padampur Transmission Line, District-Sri Ganganagar (Raj.)

Proposal No. : FP/RJ/TRANS/30091/2017 (Area -1.3407 Ha.)

73°45'50"E

73°45'55"E

73°46'0"E

73°46'5"E

73°46'10"E

73°46'15"E

29°26'5"N

29°26'0"N

29°25'55"N

29°26'5"N

29°26'0"N

29°25'55"N

Forest Area Coordinate of Faridsar Minor (FDM)		
Sr. No.	Longitude	Latitude
1	73° 46' 0.602" E	29° 25' 57.748" N
2	73° 46' 1.223" E	29° 25' 57.933" N
3	73° 46' 1.843" E	29° 25' 58.119" N
4	73° 46' 1.689" E	29° 25' 58.829" N
5	73° 46' 1.069" E	29° 25' 58.642" N
6	73° 46' 0.448" E	29° 25' 58.457" N
7	73° 46' 0.420" E	29° 25' 58.586" N
8	73° 46' 1.041" E	29° 25' 58.771" N
9	73° 46' 1.661" E	29° 25' 58.958" N
10	73° 46' 1.540" E	29° 25' 59.516" N
11	73° 46' 0.920" E	29° 25' 59.330" N
12	73° 46' 0.299" E	29° 25' 59.144" N



Transmission Line

Tower No. - 72

35 Meters

Segment - 03 Right Side Forest Area

End Chainage - 22113.4545 m

Start Chainage - 22096.0094 m

Faridsar Minor (FDM)


Segment - 03 Left side Forest Area

End Chainage - 22091.9698 m

Start Chainage - 22069.9395 m

Tower No. - 71

(Er. H.R. Bamanja)
Executive Engineer (T&C)
RVPN, Hanumangarh
(Mob. 9413382761)

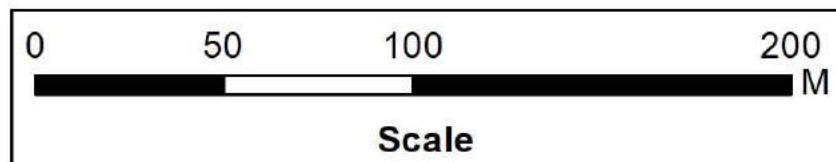

Legend

- Tower Location
- Transmission Line in Forest Area
- Transmission Line in Non Forest Area
- Forest Area Along the Canal

73°45'50"E


73°45'55"E

73°46'0"E

73°46'5"E

73°46'10"E


73°46'15"E

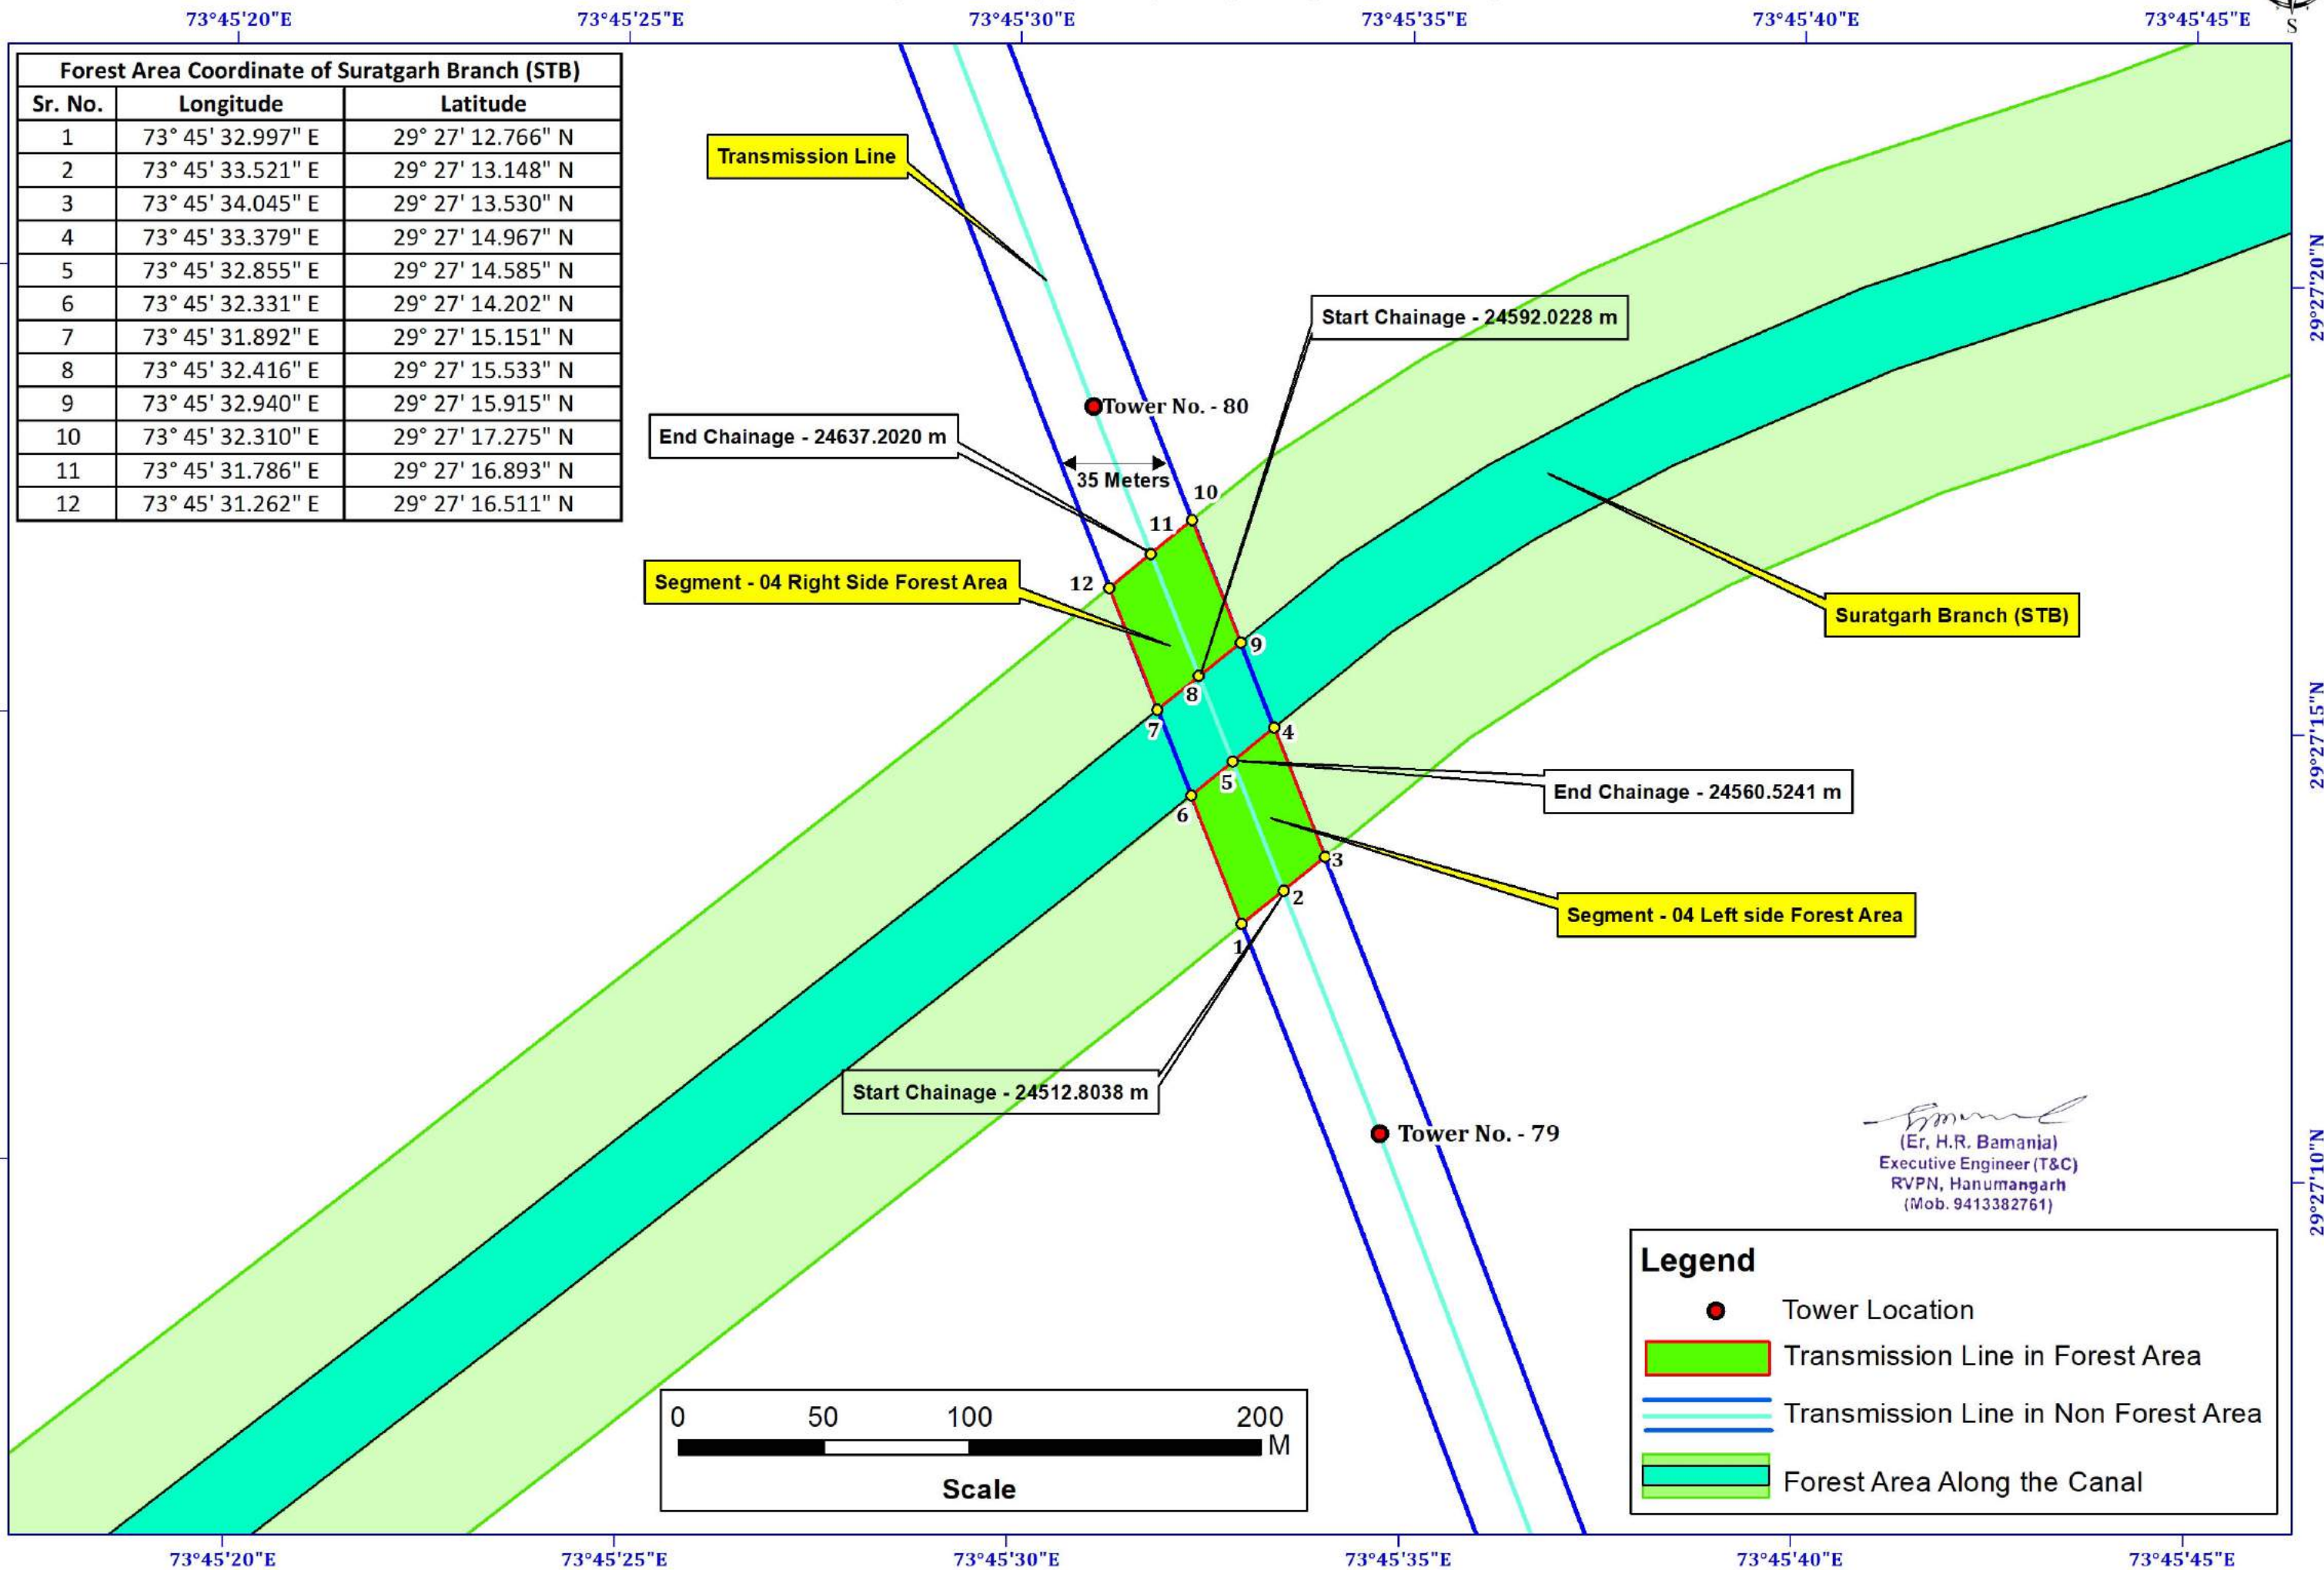

MAP SHOWING ZOOM VIEW DIGITAL MAP OF PROPOSED 220 KV S/C TRANSMISSION LINE AND REQUIRED FOREST LAND ALONG THE CANAL WITH COORDINATE (SEGMENT-5) Nirwana Distributory (NRD)

Project Name : - Construction of 220 KV S/C Suratgarh - Padampur Transmission Line, District-Sri Ganganagar (Raj.)

Proposal No. : FP/RJ/TRANS/30091/2017 (Area -1.3407 Ha.)

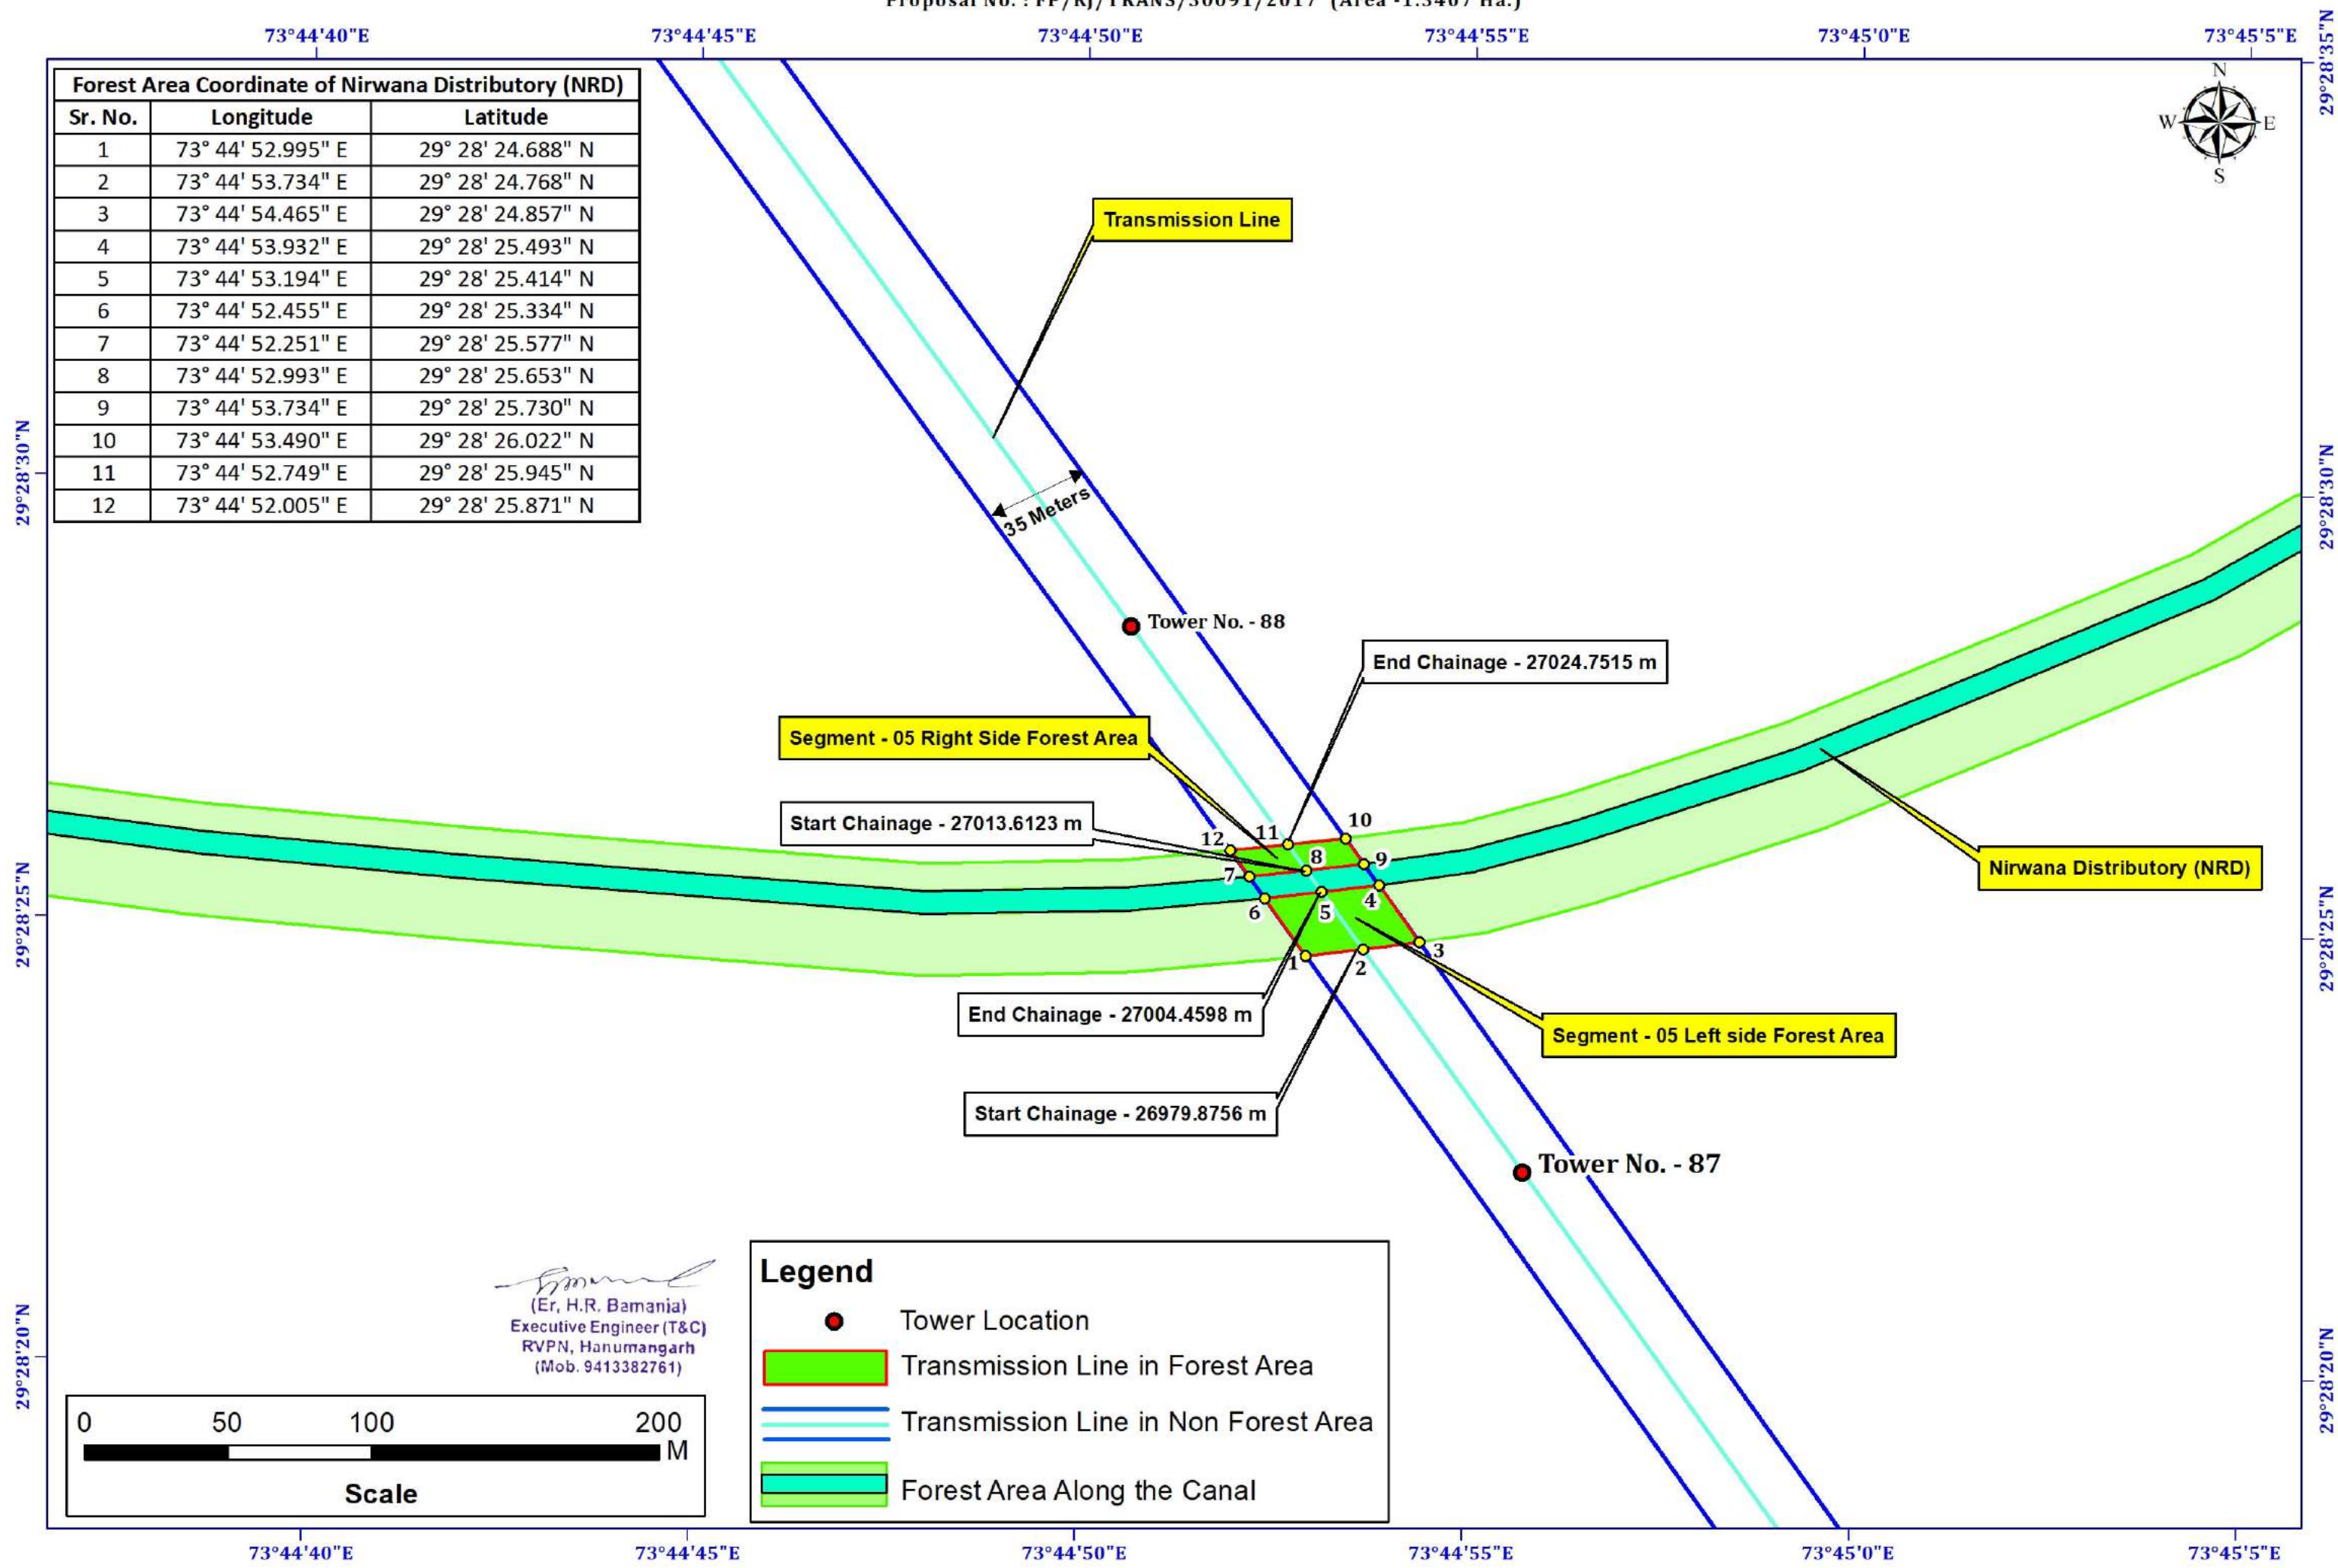

MAP SHOWING ZOOM VIEW DIGITAL MAP OF PROPOSED 220 KV S/C TRANSMISSION LINE AND REQUIRED FOREST LAND ALONG THE CANAL WITH COORDINATE (SEGMENT-6) Rampura Minor (7-8 RD)

Project Name : - Construction of 220 KV S/C Suratgarh - Padampur Transmission Line, District-Sri Ganganagar (Raj.)

Proposal No. : FP/RJ/TRANS/30091/2017 (Area -1.3407 Ha.)

73°43'45"E

73°43'50"E

73°43'55"E

73°44'0"E

73°44'5"E

73°44'10"E

29°29'25"N

29°29'20"N

29°29'15"N

29°29'10"N

29°29'25"N

29°29'20"N

29°29'15"N

29°29'10"N

Forest Area Coordinates of Rampura Minor (7-8 RD)		
Sr. No.	Longitude	Latitude
1	73° 43' 59.502" E	29° 29' 16.829" N
2	73° 43' 59.504" E	29° 29' 17.629" N
3	73° 43' 59.505" E	29° 29' 18.429" N
4	73° 43' 59.224" E	29° 29' 18.673" N
5	73° 43' 59.223" E	29° 29' 17.873" N
6	73° 43' 59.221" E	29° 29' 17.073" N
7	73° 43' 59.036" E	29° 29' 17.234" N
8	73° 43' 59.037" E	29° 29' 18.034" N
9	73° 43' 59.039" E	29° 29' 18.834" N
10	73° 43' 58.612" E	29° 29' 19.205" N
11	73° 43' 58.611" E	29° 29' 18.404" N
12	73° 43' 58.609" E	29° 29' 17.605" N




Legend


- Tower Location
- Transmission Line in Forest Area
- Transmission Line in Non Forest Area
- Forest Area Along the Canal


0 50 100 200

Scale

M

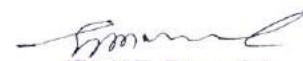
 (Er. H.R. Bamanja)
 Executive Engineer (T&C)
 RVPN, Hanumangarh
 (Mob. 9413382761)

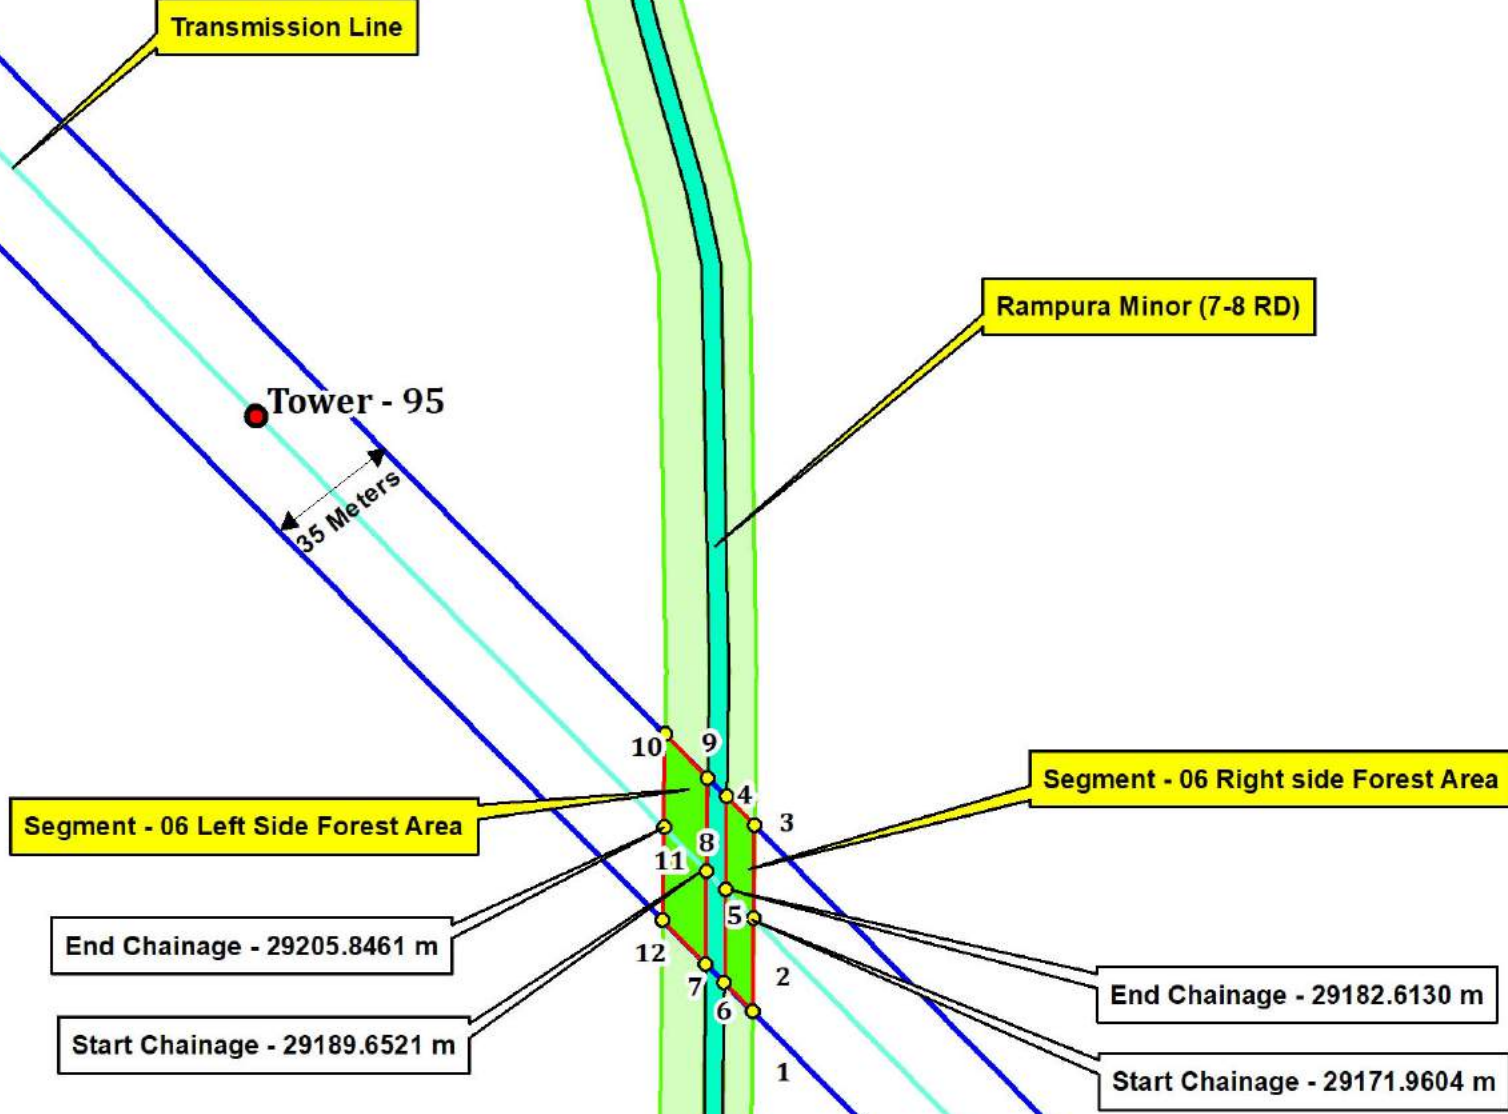

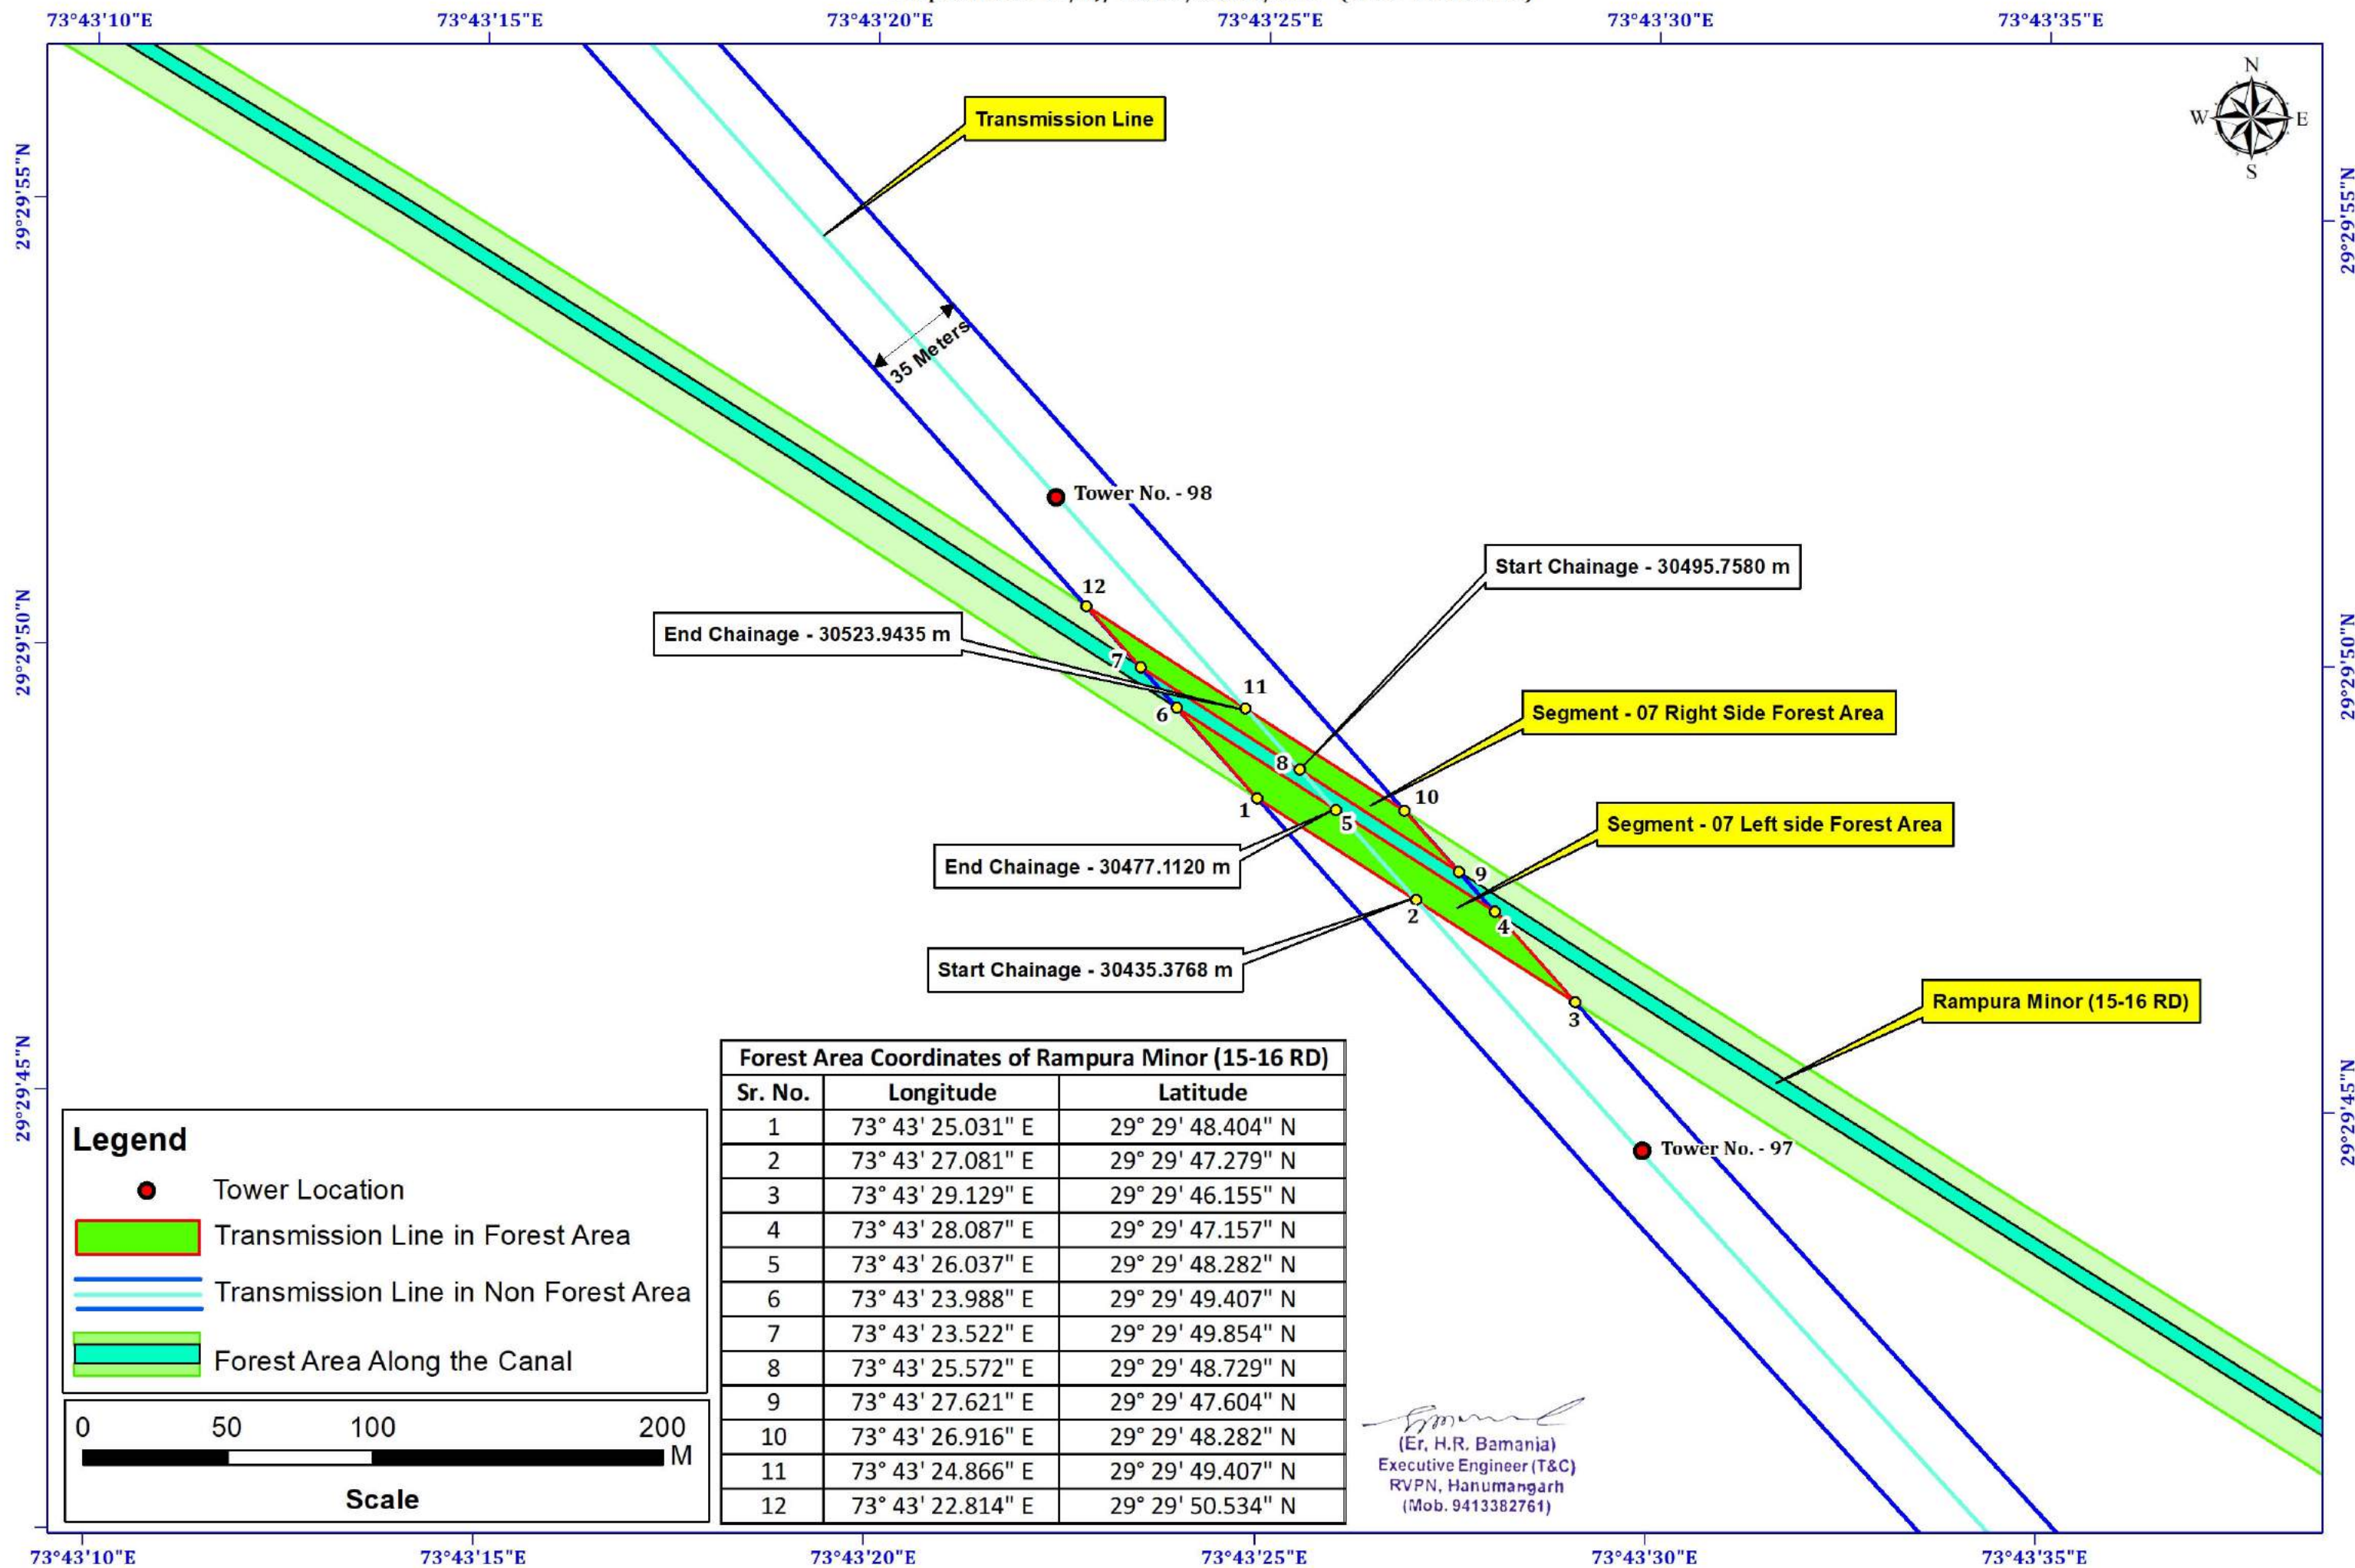

(Er. H.R. Bamania)
Executive Engineer (T&C)
RVPN, Hanumangarh
(Mob. 9413382761)