


PROPOSED 220 KV D/C TRANSMISSION LINE AJMER-BHERUDA,RVPN,AJMER
(RAJASTHAN)

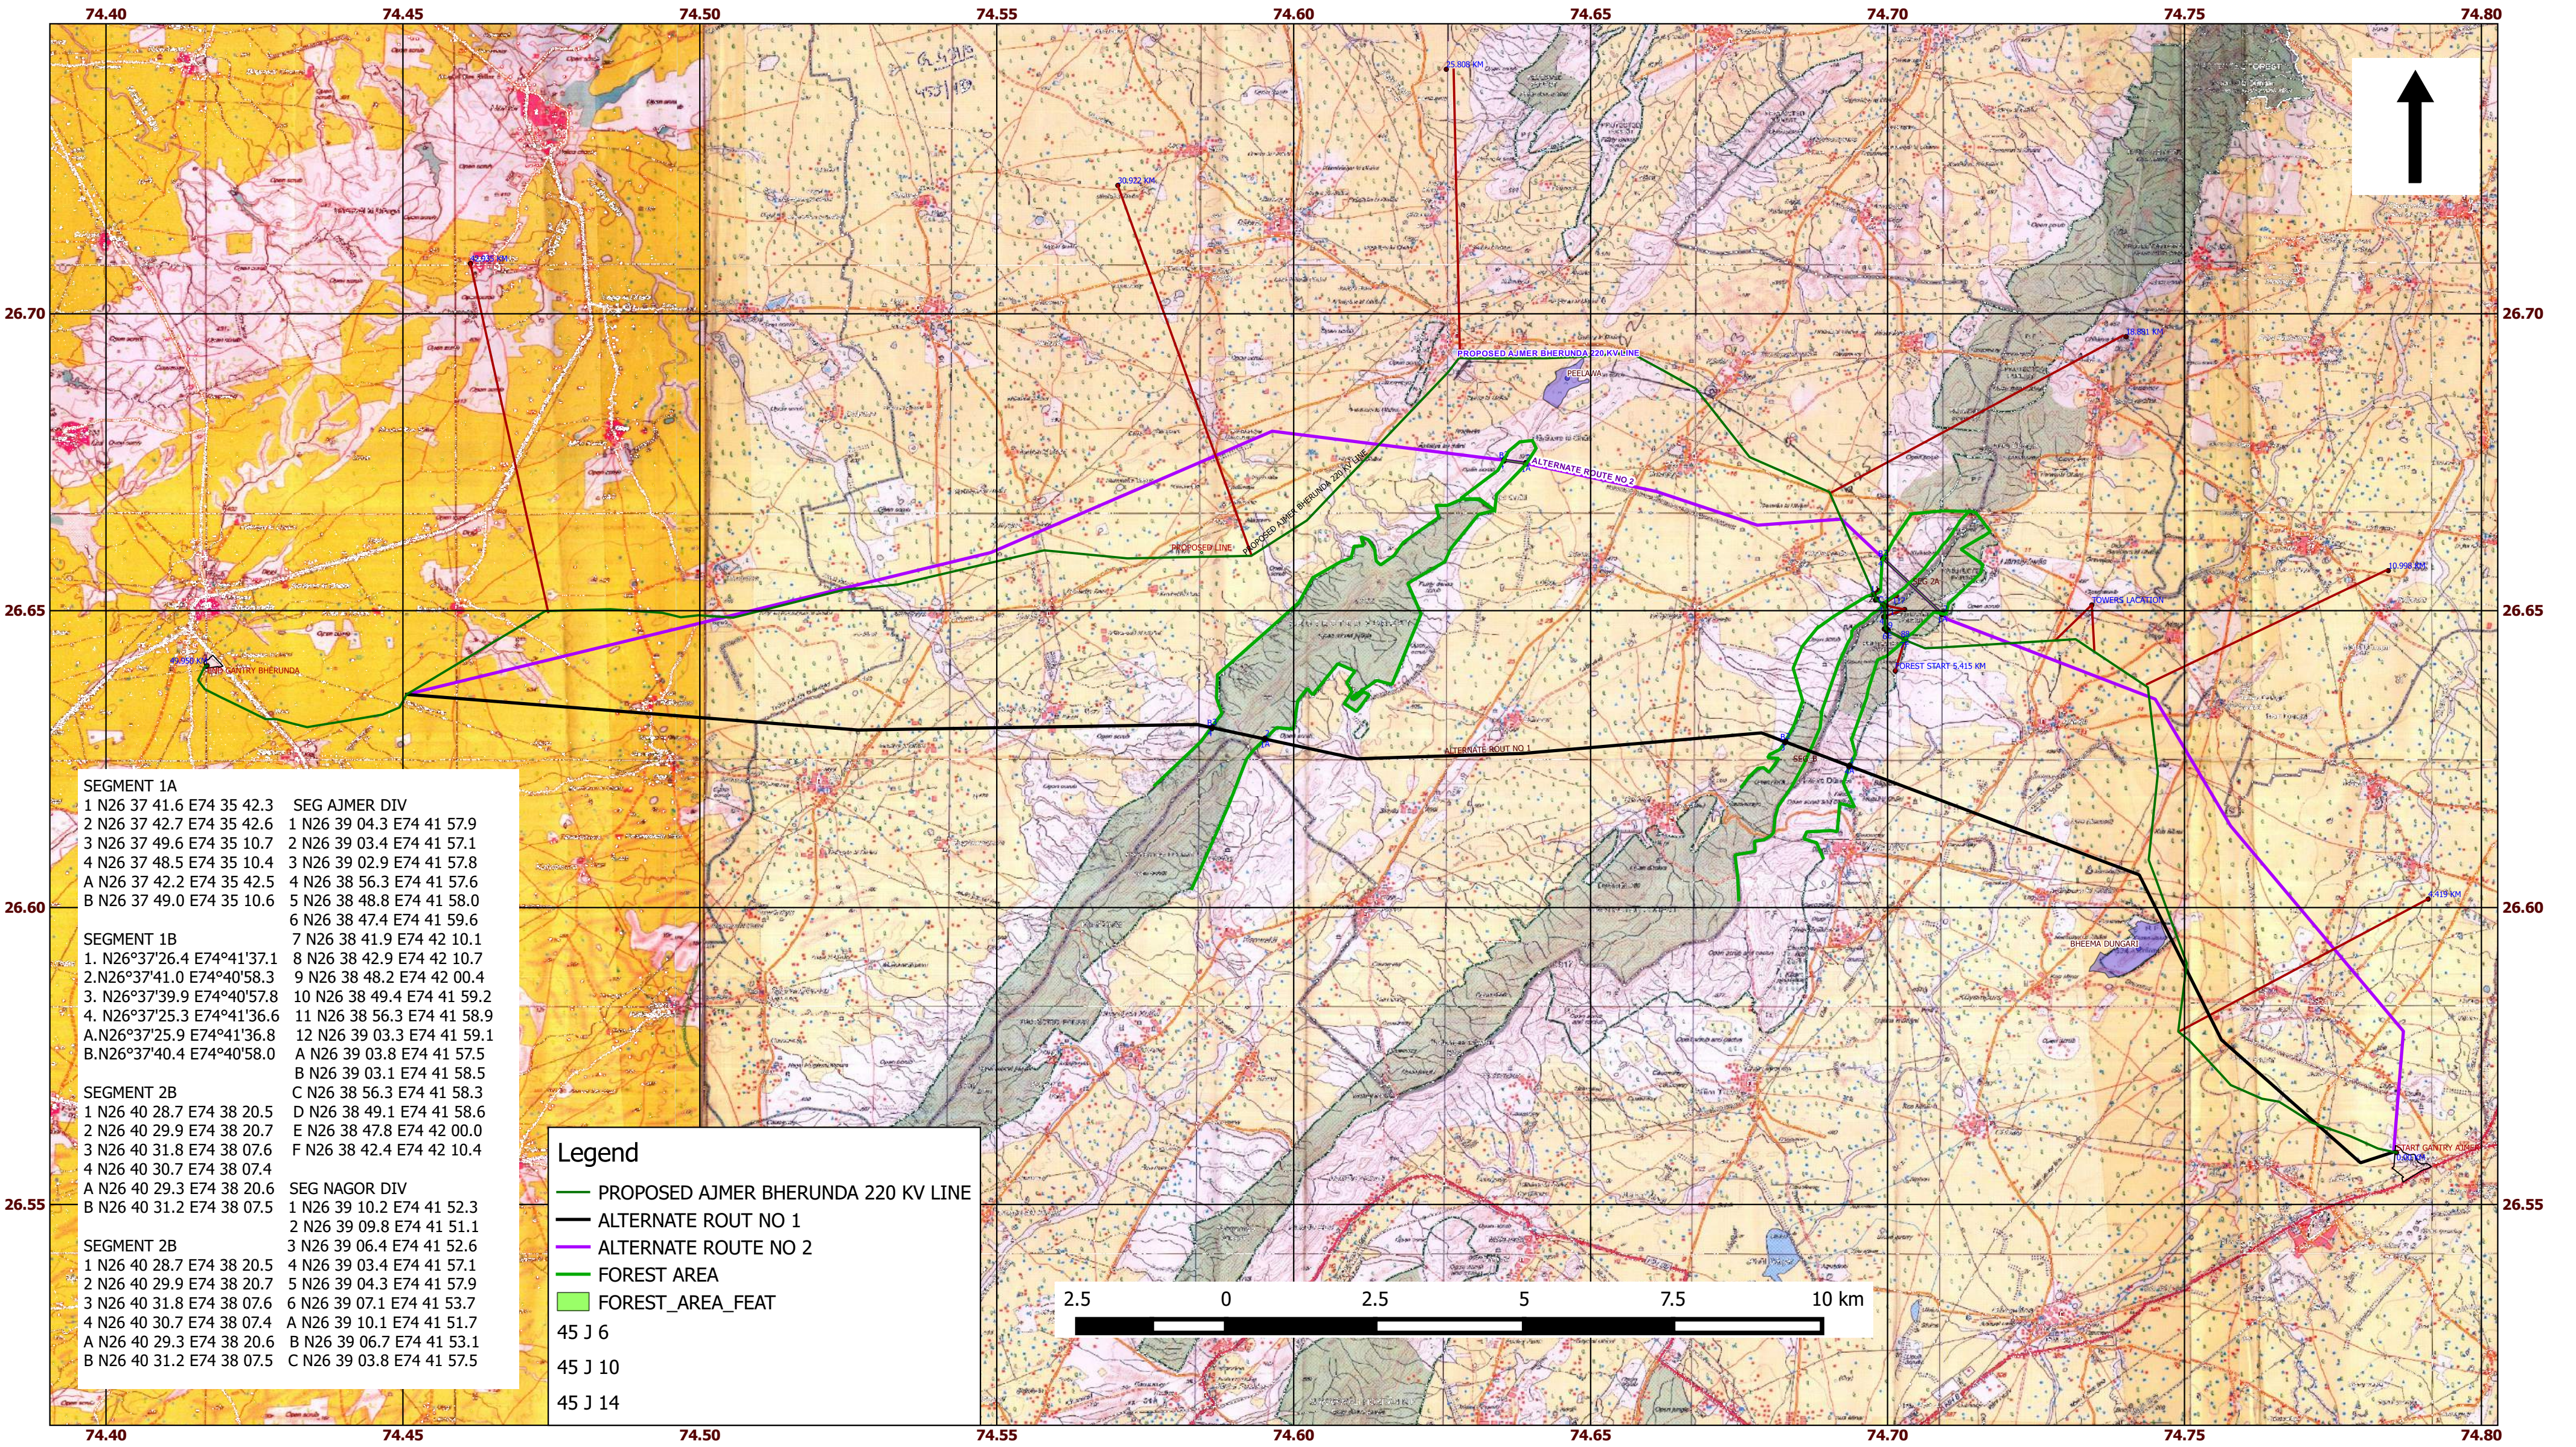

A. K. SINGHAL
Executive Engineer (T&C)
RVPNL, Ajmer