



KEY PLAN DRAWING FOR THE DIVERSION OF 23.3876 Ha. OF FOREST LAND FOR 130.00 MW OF PUMPED STORAGE PROJECT PROJECT IN KUREKUPPE, VADDU, BANNIHATTI, TARANAGARA, LINGADAHALLI, KODALU, CHIKKAANANTHAPURA, DONIMALAI RESERVE FOREST, SANDURU TALUK, BELLRI DISTRICT. IN FAVOR OF JSW RENEWABLE ENERGY (VIJAYANAGARA) LIMITED, TORANAGALLU, BALLARI DISTRICT.

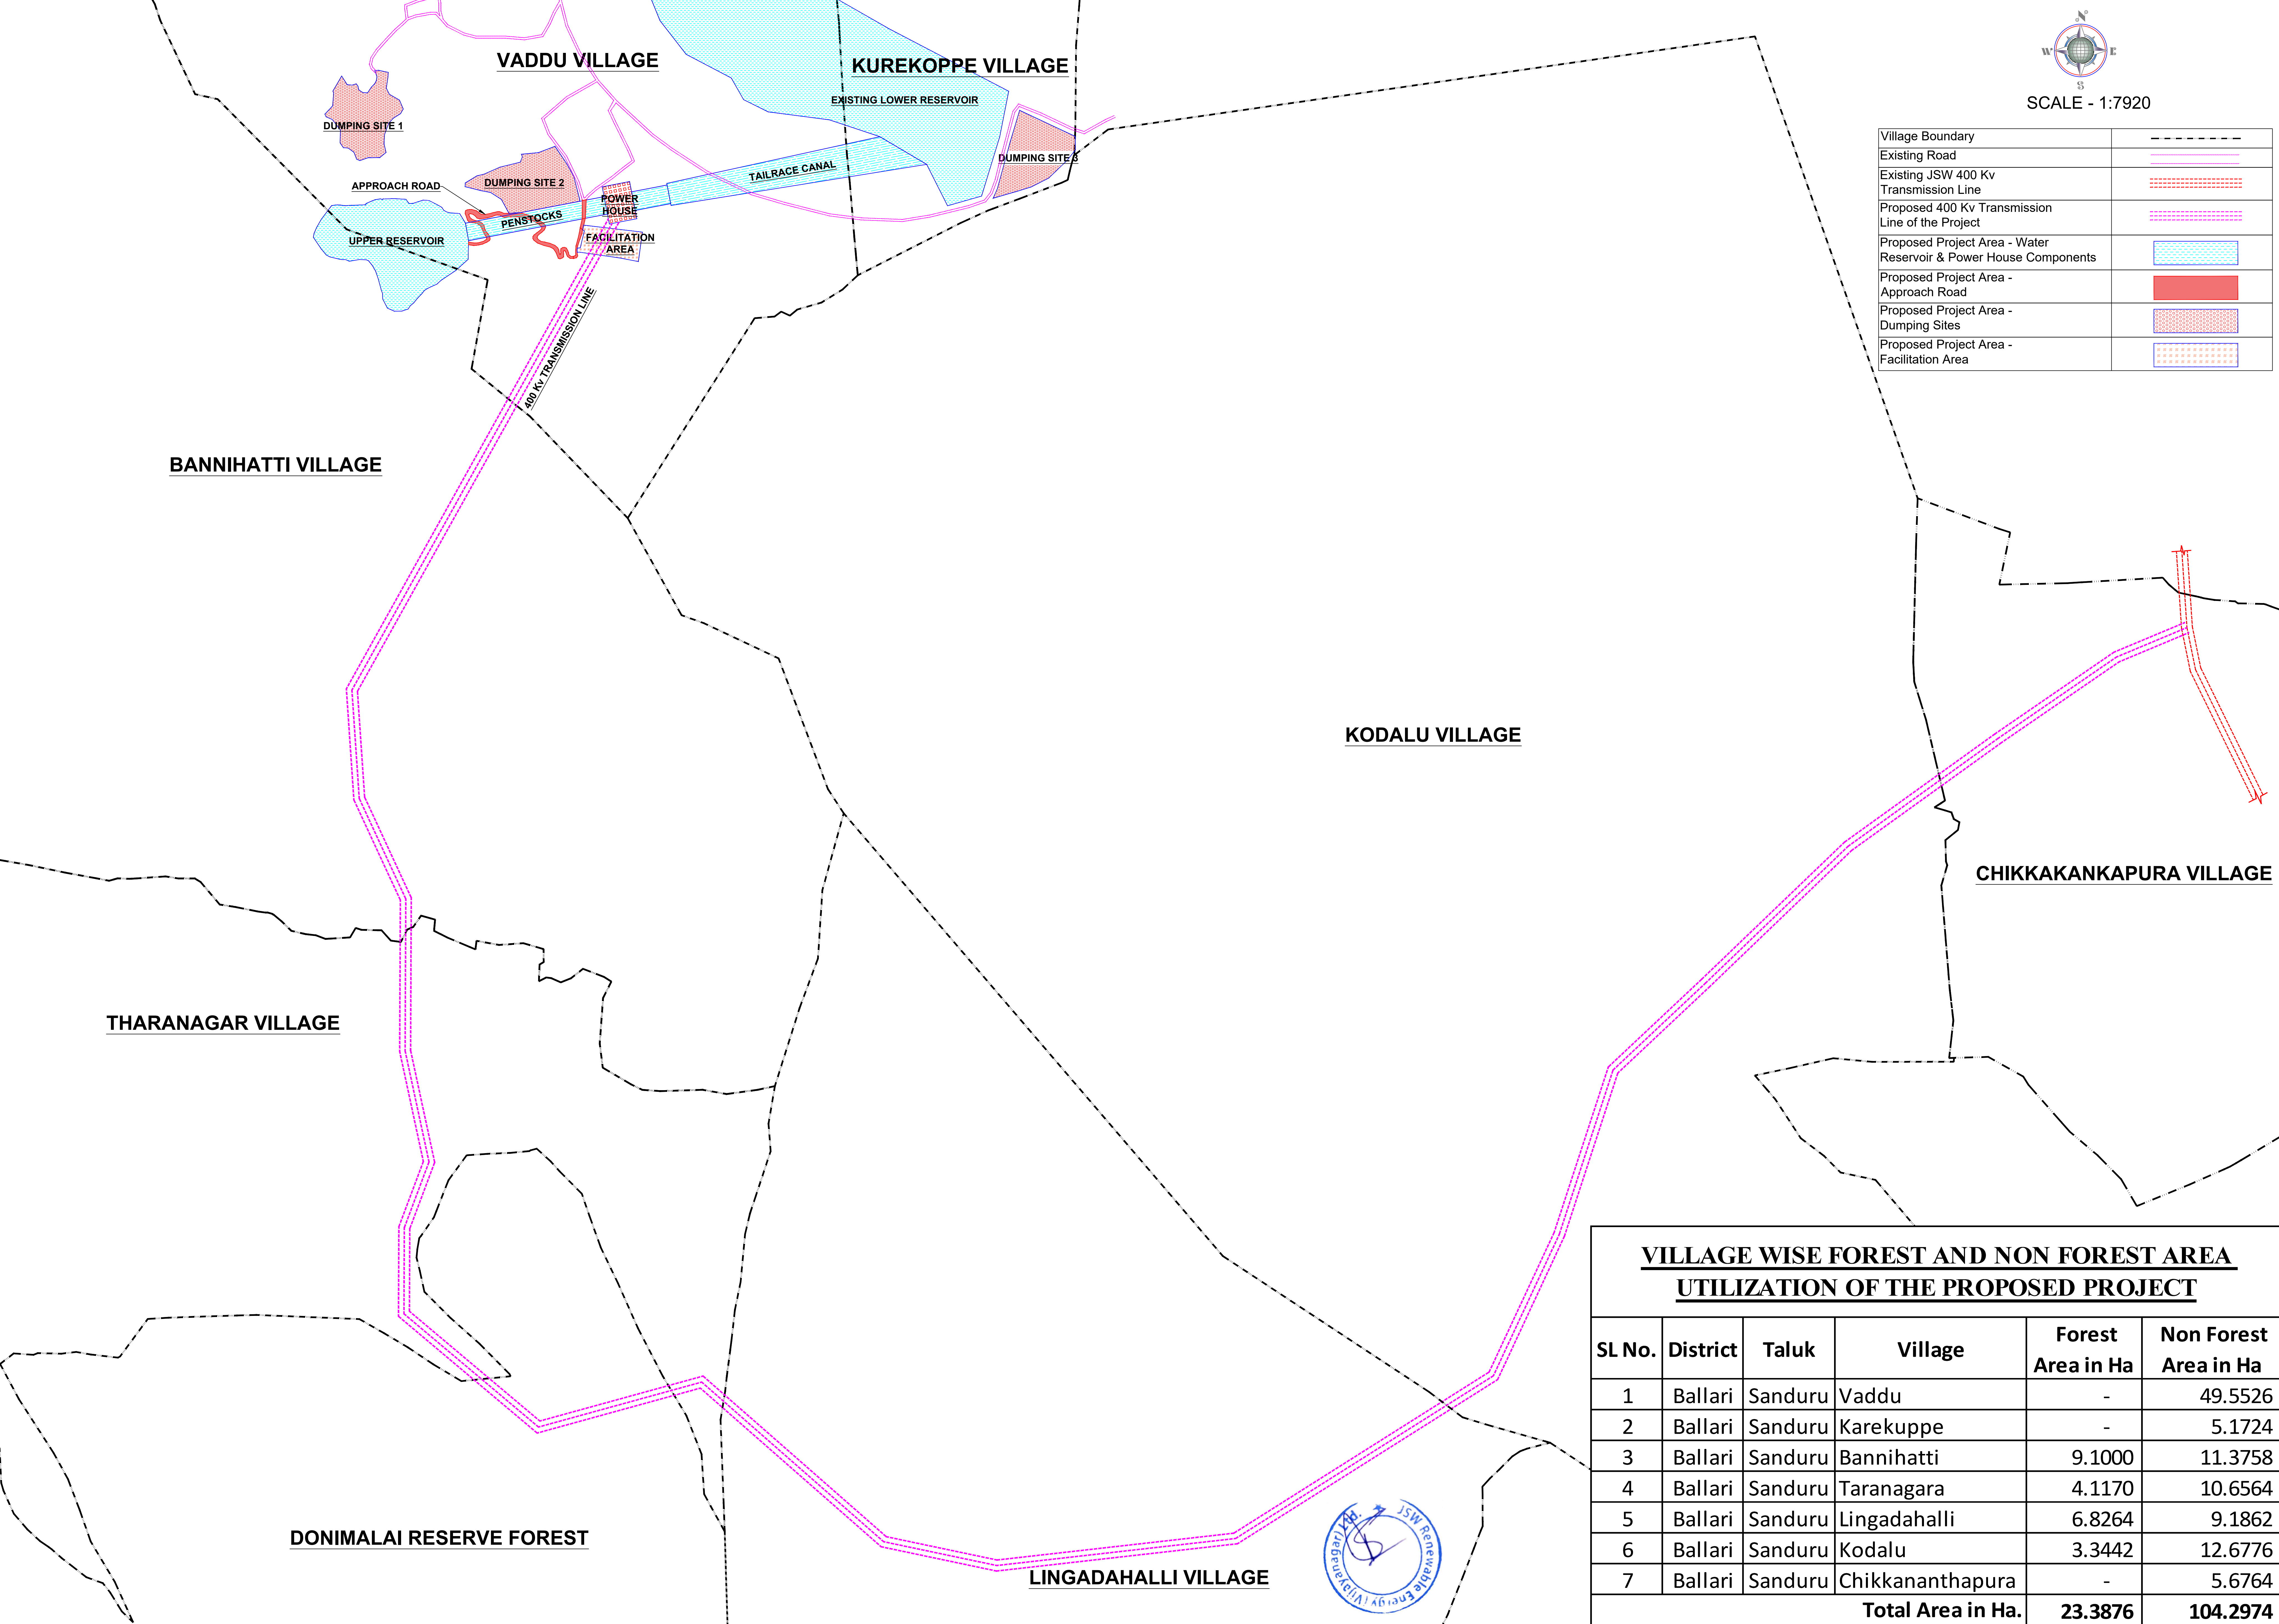

APPLICATION DRAWING FOR THE DIVERSION OF 23.3876 Ha. OF FOREST LAND FOR 130.00 MW OF PUMPED STORAGE PROJECT PROJECT IN KUREKUPPE, VADDU, BANNIHATTI, TARANAGARA, LINGADAHALLI, KODALU, CHIKKAANANTHAPURA, DONIMALAI RESERVE FOREST, SANDURU TALUK, BELLARI DISTRICT.
IN FAVOR OF JSW RENEWABLE ENERGY (VIJAYANAGARA) LIMITED, TORANAGALLU, BALLARI DISTRICT.

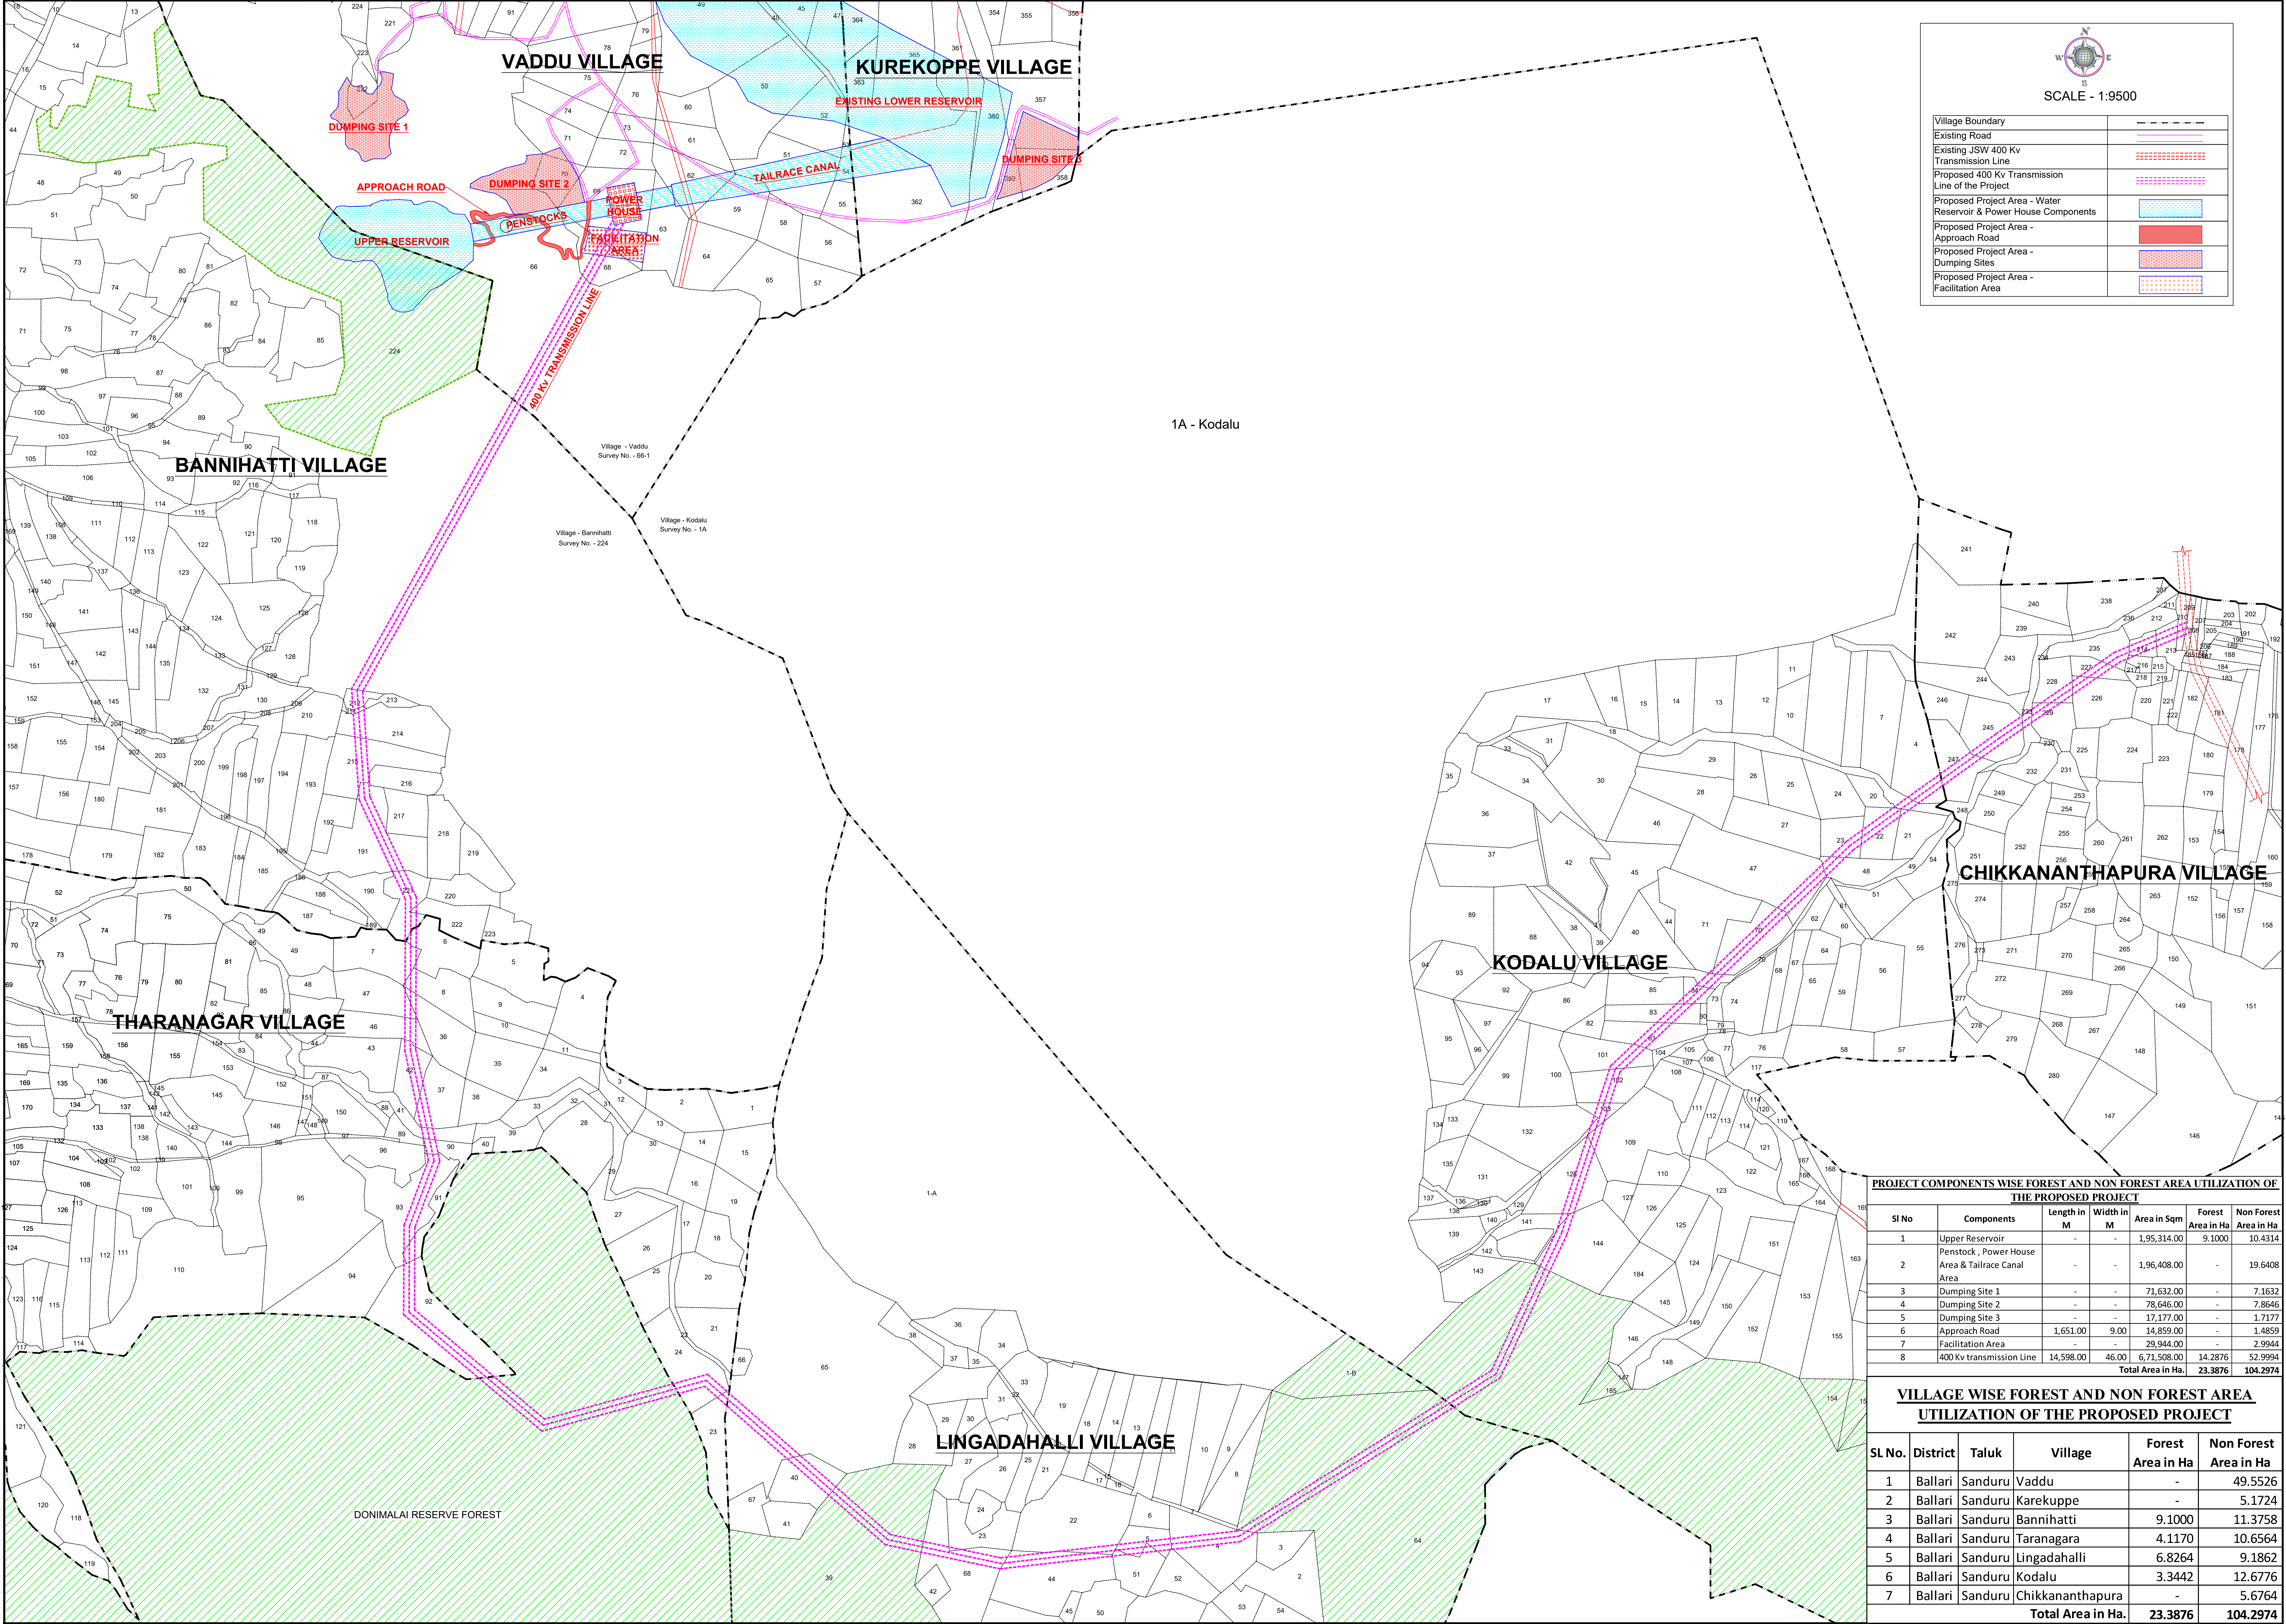

**IDIVISUAL VILLAGE MAPS AND DGPS DRAWINGS
ARE UPLOADED IN OTHER DOCUMENTS AS THE
FILE SIZE IS EXCEEDING 5.00 MB**