


Plan Showing the Non-Forest Govt. Land Alloted For Compensatory Afforestation in Village Rorasinga Under Angul Tahasil in Angul District Orissa Over 217.77 or 88.130 Ha. in Lieu of Proposed Radhikapur West (coal block). M/s Radhikapur Coal Pvt Ltd.

Scale 16 inches to 1 Mile

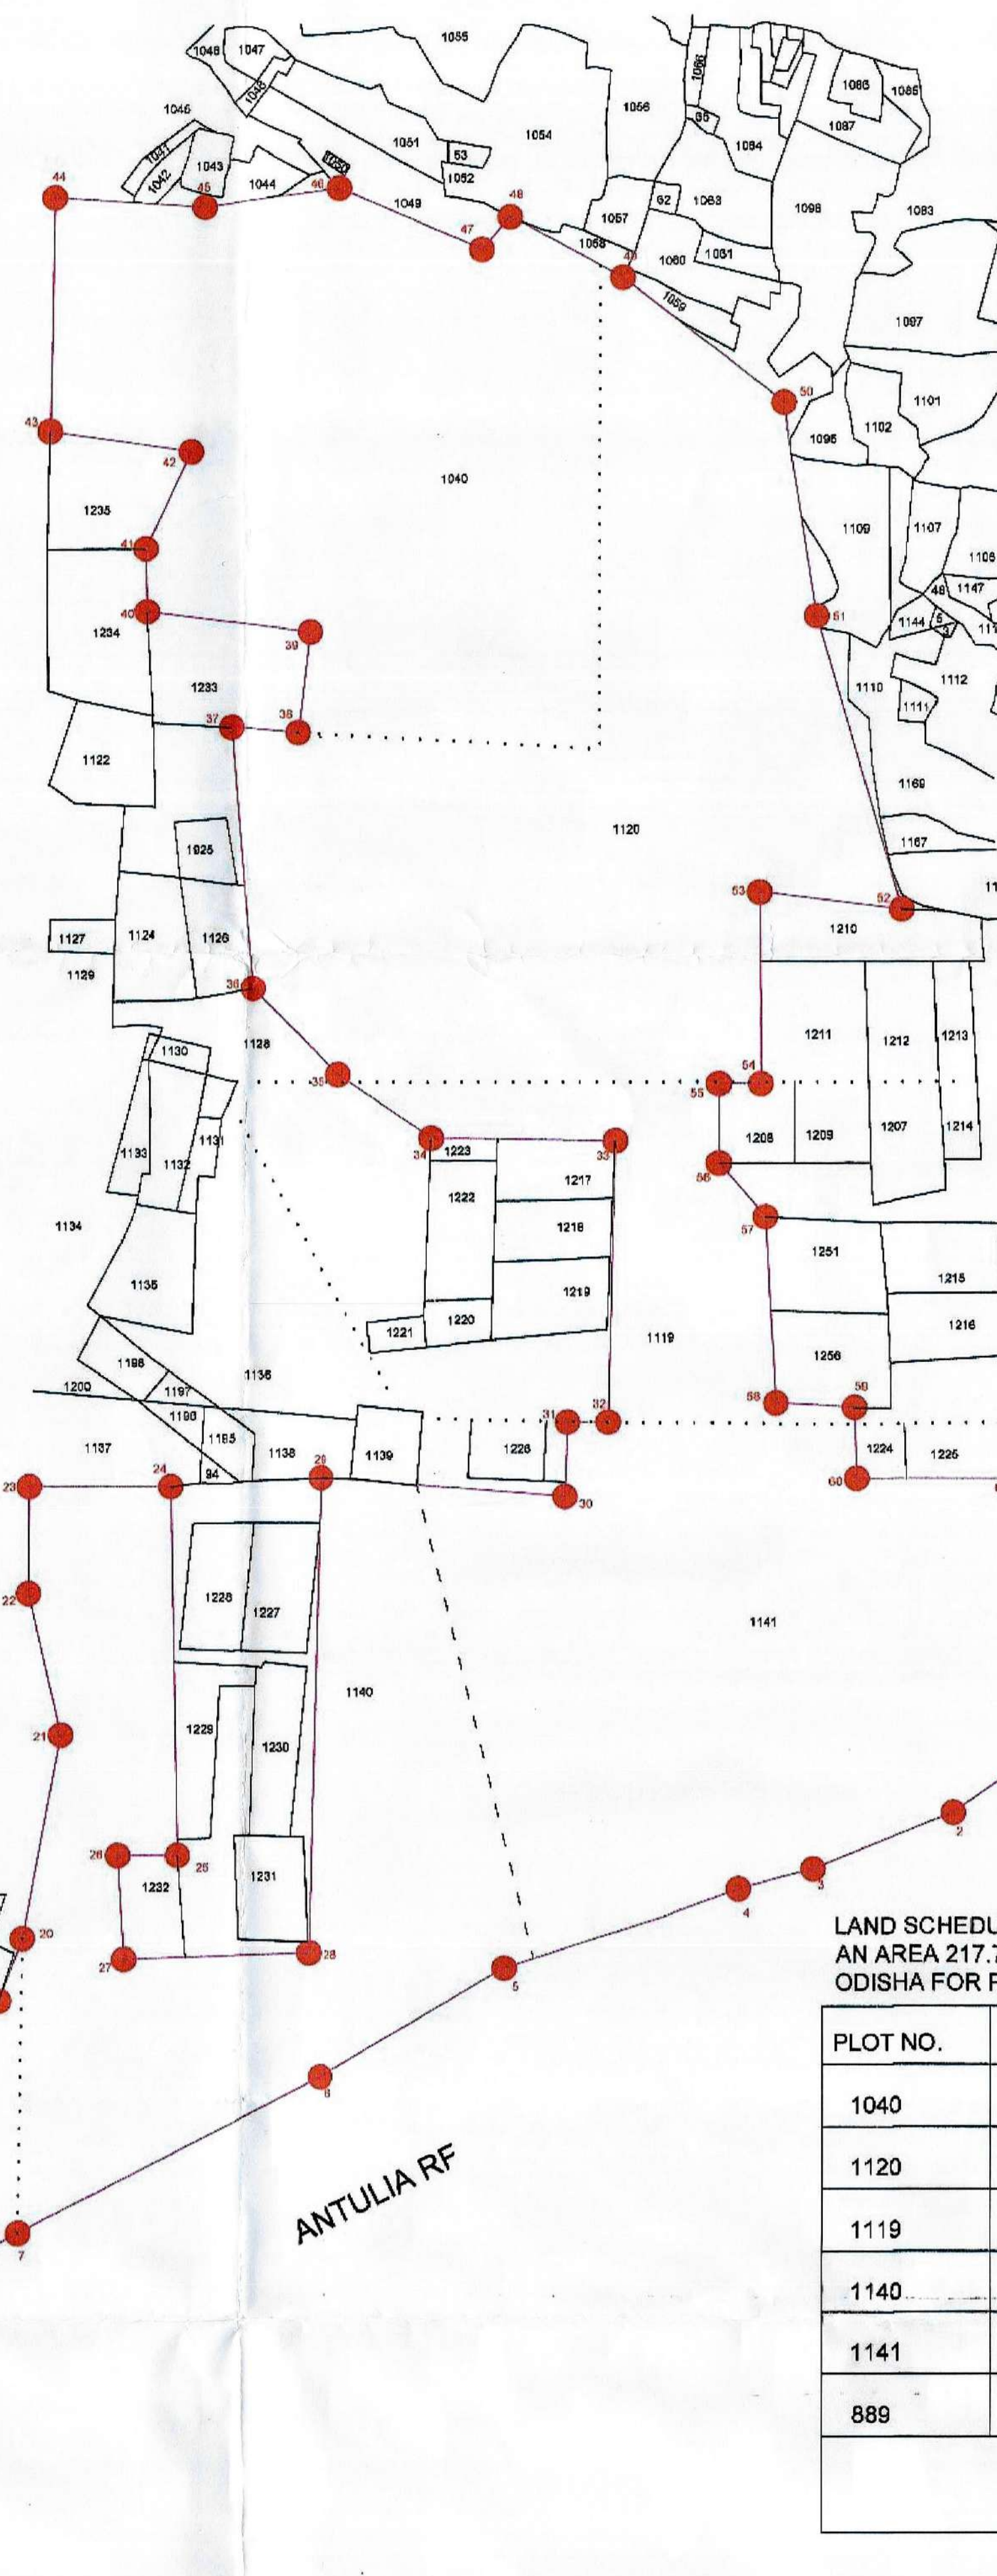

FIELD NOTE OF THE AREA SELECTED FOR COMPENSATORY AFFROSTASTION OVER ON AREA 217.77 Ac. OR 88.130 Ha. IN VILLAGE RORASINGA IN ANGUL TAHASILI OF ANGUL DIST. ODISHA FOR RADHIKAPUR WEST (COAL BLOCK) BY M/s RADHIKAPUR COAL PVT. LTD.

LINE NO.	LINE	FORE BEARING	BACK BEARING	DISTANCE IN METRES	LATITUDE	LONGITUDE
1	1-2	230° 00' 00"	30° 00' 00"	67.32	20° 50' 23.36"	84° 49' 6.12"
2	2-3	247° 00' 00"	67° 00' 00"	142.56	20° 50' 24.80"	84° 49' 4.60"
3	3-4	250° 00' 00"	72° 00' 00"	67.32	20° 50' 22.24"	84° 48' 59.40"
4	4-5	251° 00' 00"	71° 00' 00"	221.76	20° 50' 21.39"	84° 48' 57.41"
5	5-6	230° 00' 00"	50° 00' 00"	194.04	20° 50' 19.38"	84° 48' 50.21"
6	6-7	241° 00' 00"	61° 00' 00"	257.10	20° 50' 16.13"	84° 48' 44.69"
7	7-8	242° 00' 00"	62° 00' 00"	63.36	20° 50' 11.65"	84° 48' 35.45"
8	8-9	237° 00' 00"	57° 00' 00"	149.58	20° 50' 10.61"	84° 48' 33.48"
9	9-10	211° 30' 00"	51° 30' 00"	97.02	20° 50' 8.14"	84° 48' 20.40"
10	10-11	228° 30' 00"	48° 30' 00"	51.48	20° 50' 6.19"	84° 48' 20.83"
11	11-12	217° 30' 00"	37° 30' 00"	144.84	20° 50' 5.08"	84° 48' 23.46"
12	12-13	247° 00' 00"	30° 00' 00"	142.56	20° 50' 2.16"	84° 48' 23.15"
13	13-14	17° 00' 00"	163° 00' 00"	102.96	20° 50' 6.32"	84° 48' 23.19"
14	14-15	93° 00' 00"	273° 00' 00"	13.86	20° 50' 9.57"	84° 48' 26.00"
15	15-16	17° 00' 00"	19° 00' 00"	213.84	20° 50' 9.57"	84° 48' 26.48"
16	16-17	87° 30' 00"	26° 30' 00"	35.64	20° 50' 16.33"	84° 48' 28.72"
17	17-18	7° 30' 00"	187° 30' 00"	49.20	20° 50' 16.33"	84° 48' 30.88"
18	18-19	87° 00' 00"	26° 00' 00"	136.32	20° 50' 18.51"	84° 48' 30.82"
19	19-20	17° 30' 00"	190° 30' 00"	57.42	20° 50' 18.13"	84° 48' 34.77"
20	20-21	10° 00' 00"	190° 00' 00"	186.12	20° 50' 20.03"	84° 48' 35.45"
21	21-22	347° 00' 00"	16° 00' 00"	126.72	20° 50' 28.84"	84° 48' 36.34"
22	22-23	360° 00' 00"	180° 00' 00"	95.04	20° 50' 30.04"	84° 48' 35.72"
23	23-24	90° 00' 00"	270° 00' 00"	126.72	20° 50' 33.22"	84° 48' 25.72"
24	24-25	179° 00' 00"	3° 00' 00"	238.68	20° 50' 33.29"	84° 48' 40.00"
25	25-26	274° 00' 00"	94° 00' 00"	57.46	20° 50' 22.56"	84° 48' 40.21"
26	26-27	177° 00' 00"	357° 00' 00"	91.08	20° 50' 22.56"	84° 48' 38.44"
27	27-28	90° 00' 00"	270° 00' 00"	168.3	20° 50' 19.51"	84° 48' 38.57"
28	28-29	1° 30' 00"	181° 30' 00"	417.78	20° 50' 19.77"	84° 48' 44.29"
29	29-30	93° 00' 00"	273° 00' 00"	221.76	20° 50' 19.42"	84° 48' 44.26"
30	30-31	360° 00' 00"	180° 00' 00"	453.24	20° 50' 33.89"	84° 48' 52.11"
31	31-32	26° 00' 00"	274° 00' 00"	35.84	19° 50' 35.17"	84° 48' 52.17"
32	32-33	360° 00' 00"	180° 00' 00"	349.48	19° 50' 35.17"	84° 48' 53.47"
33	33-34	270° 00' 00"	90° 00' 00"	166.32	19° 50' 43.49"	84° 48' 53.33"
34	34-35	304° 00' 00"	124° 00' 00"	102.96	19° 50' 43.49"	84° 48' 47.80"
35	35-36	315° 00' 00"	135° 00' 00"	106.92	19° 50' 45.31"	84° 48' 44.50"
36	36-37	354° 00' 00"	174° 00' 00"	218.88	19° 50' 47.78"	84° 48' 42.25"
37	37-38	93° 00' 00"	273° 00' 00"	59.40	19° 50' 55.31"	84° 48' 41.57"
38	38-39	7° 30' 00"	187° 30' 00"	91.08	19° 50' 55.32"	84° 48' 45.61"
39	39-40	275° 30' 00"	95° 30' 00"	142.56	19° 50' 58.37"	84° 48' 43.88"
40	40-41	359° 00' 00"	179° 00' 00"	59.40	19° 50' 58.82"	84° 48' 38.98"
41	41-42	25° 00' 00"	265° 00' 00"	95.04	19° 51' 0.77"	84° 48' 26.83"
42	42-43	277° 00' 00"	97° 00' 00"	198.48	19° 51' 1.50"	84° 48' 40.31"
43	43-44	360° 00' 00"	180° 00' 00"	305.92	19° 51' 1.08"	84° 48' 35.99"
44	44-45	92° 00' 00"	272° 00' 00"	124.69	19° 51' 10.84"	84° 48' 35.99"
45	45-46	81° 00' 00"	261° 00' 00"	129.78	19° 51' 10.65"	84° 48' 40.61"
46	46-47	112° 00' 00"	292° 00' 00"	138.60	19° 51' 11.17"	84° 48' 44.69"
47	47-48	42° 00' 00"	222° 00' 00"	35.84	19° 51' 10.41"	84° 48' 49.11"
48	48-49	117° 00' 00"	297° 00' 00"	114.84	19° 51' 10.26"	84° 48' 50.80"
49	49-50	120° 00' 00"	300° 00' 00"	198.00	19° 51' 8.50"	84° 48' 53.33"
50	50-51	170° 00' 00"	350° 00' 00"	192.66	19° 51' 4.86"	84° 48' 58.37"
51	51-52	163° 00' 00"	343° 00' 00"	271.26	19° 50' 58.69"	84° 48' 59.39"
52	52-53	275° 00' 00"	95° 00' 00"	122.76	19° 50' 50.12"	84° 49' 2.24"
53	53-54	180° 00' 00"	0° 00' 00"	172.38	19° 50' 50.64"	84° 48' 58.55"
54	54-55	270° 00' 00"	90° 00' 00"	37.62	19° 50' 45.93"	84° 48' 58.64"
55	55-56	180° 00' 00"	0° 00' 00"	71.28	19° 50' 45.11"	84° 48' 56.73"
56	56-57	130° 00' 00"	210° 00' 00"	61.30	19° 50' 42.84"	84° 48' 56.73"
57	57-58	170° 00' 00"	250° 00' 00"	168.78	19° 50' 41.28"	84° 48' 58.16"
58	58-59	92° 00' 00"	272° 00' 00"	67.32	19° 50' 35.69"	84° 48' 58.63"
59	59-60	170° 00' 00"	250° 00' 00"	67.32	19° 50' 35.69"	84° 48' 1.02"
60	60-61	87° 00' 00"	267° 00' 00"	198.48	19° 50' 33.48"	84° 48' 1.08"
61	61-1	180° 00' 00"	0° 00' 00"	257.48	19° 50' 33.68"	84° 48' 6.12"


LAND SCHEDULE OF THE AREA SELECTED FOR COMPENSATORY AFFROSTASTION OVER AN AREA 217.77 Ac. OR 88.130 Ha. IN VILLAGE RORASINGA IN ANGUL TAHASILI OF ANGUL DIST. ODISHA FOR PROPOSED RADHIKAPUR WEST (COAL BLOCK) BY M/s RADHIKAPUR COAL PVT. LTD.

PLOT NO.	KHATA NO.	NAME OF TENANTS	KISSAM	CONSIDERED AREA (IN ACRE)	REMARKS
1040	2/2	A.J.A.	PATITA	47.00	P
1120	-do-	-do-	-do-	55.23	P
1119	-do-	-do-	-do-	12.36	P
1140	-do-	-do-	-do-	40.18	P
1141	-do-	-do-	-do-	46.67	P
889	-do-	-do-	-do-	16.33	P
				217.77 Ac. Or 88.130 Ha.	

BOUNDARY DESCRIPTION OF THE AREA SELECTED FOR COMPENSATORY AFFROSTASTION OVER ON AREA 217.77 Ac. OR 88.130 Ha. IN VILLAGE RORASINGA IN ANGUL TAHASILI OF ANGUL DIST. ODISHA FOR PROPOSED RADHIKAPUR WEST (COAL BLOCK) BY M/s RADHIKAPUR COAL PVT. LTD.

PLOT NO.	KHATA NO.	EAST BOUNDARY	WEST BOUNDARY	NORTH BOUNDARY	SOUTH BOUNDARY
1040	2/2	1120	1039	1045, 1044, 1049, 1058, 1054	1120, 1233, 1235
1120	-do-	1211, 1117, 1167, 1109, 1110, 1197, 1210	1040, 1125, 1126, 1128	1040, 1059, 1060	1119, 1208
1119	-do-	1251, 1252, 1208	1217, 1218, 1219, 1136	1120	1141
1140	-do-	1141	889, 890, 891, 1186, 894, 895, 896	1231, 1232, 1139, 1138, 1137	Antulia R.F.
1141	-do-	Antulia R.F. & 1118	1140	1126, 1119, 1224, 1225, 1252	Antulia R.F.
889	-do-	1140	889/P, 1239, 1240, 1241, 1242	1239	Antulia R.F.

INDEX

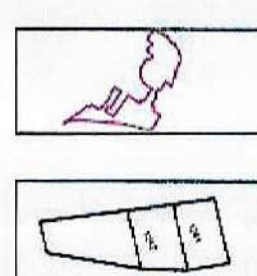

ALLOTTED FOR COMPENSATORY AFFROSTASTION AREA

REVENUE PLOTS

For Radhikapur (W) Coal Mining Pvt. Ltd.

SIGNATURE OF THE
USER AGENCY

REVENUE INSPECTOR

TAHASILDAR
(ANGUL)

FORESTER
ANTULIA SECTION

Forest Range Officer
Jatapada

D.F.O.
(ANGUL)

Divisional Forest Officer
Angul Division