

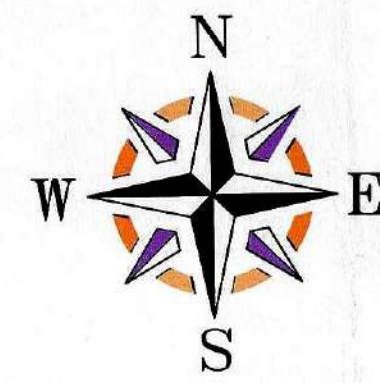


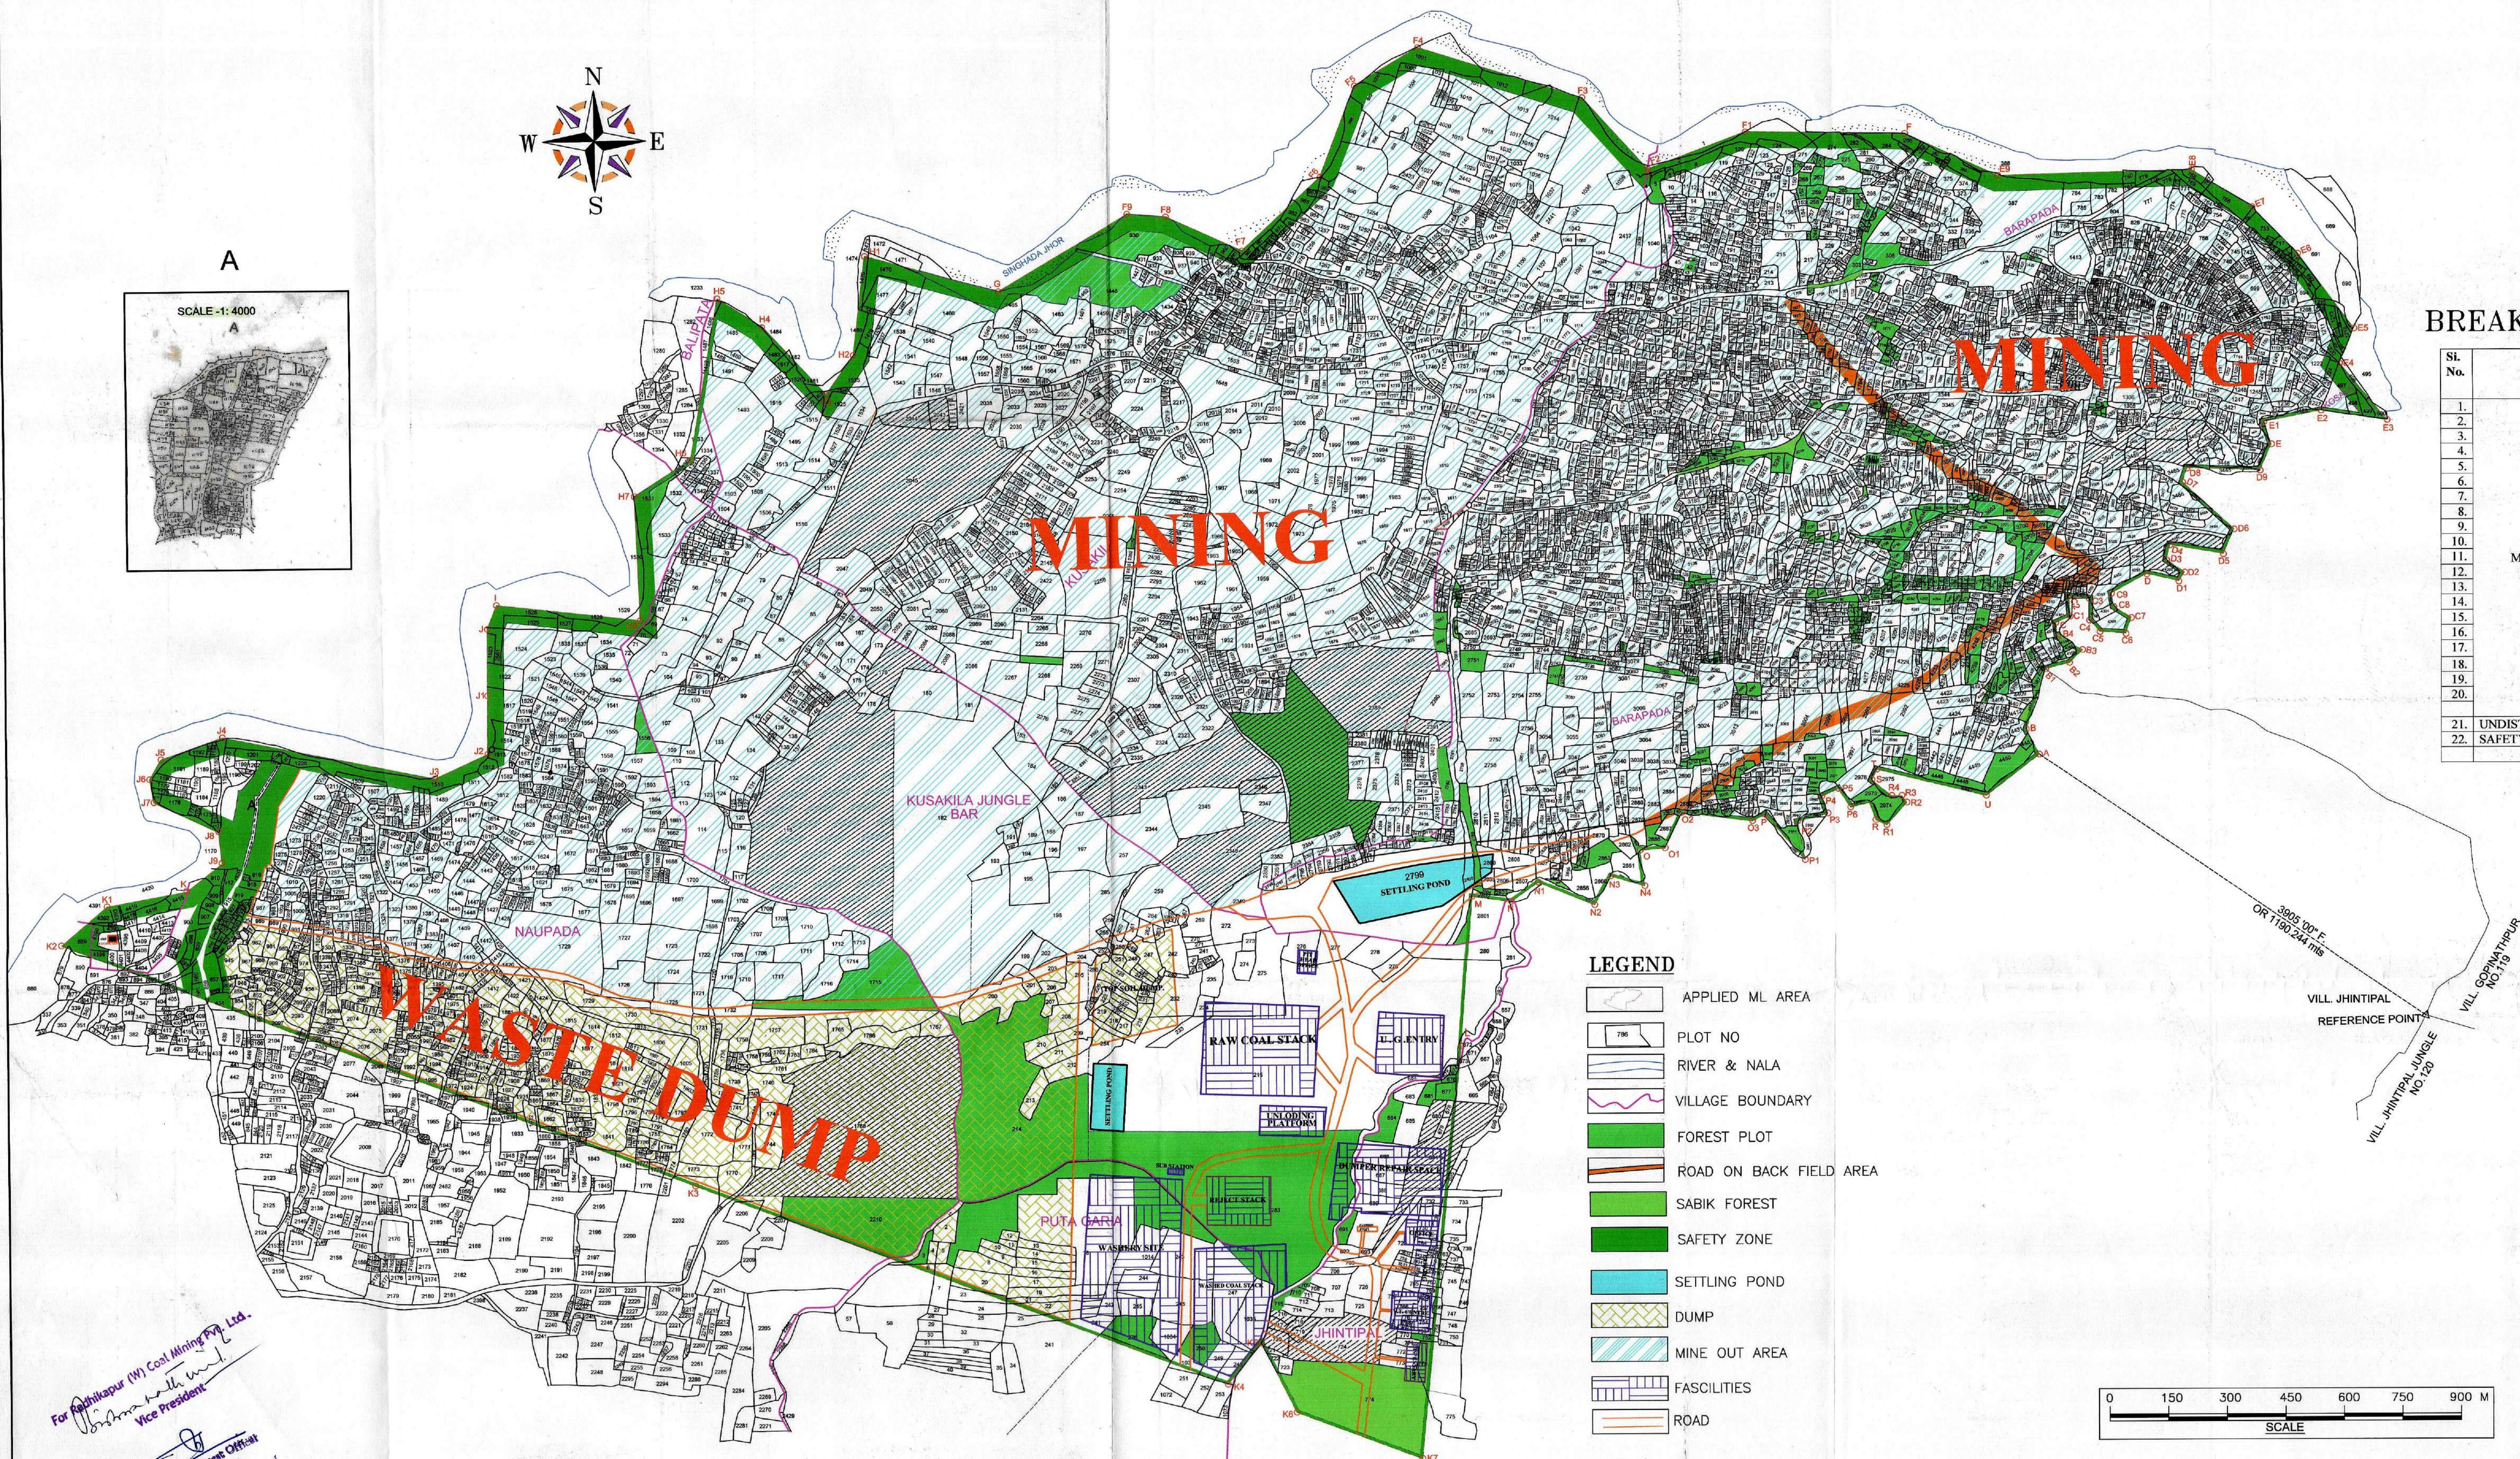


A

SCALE -1: 4000

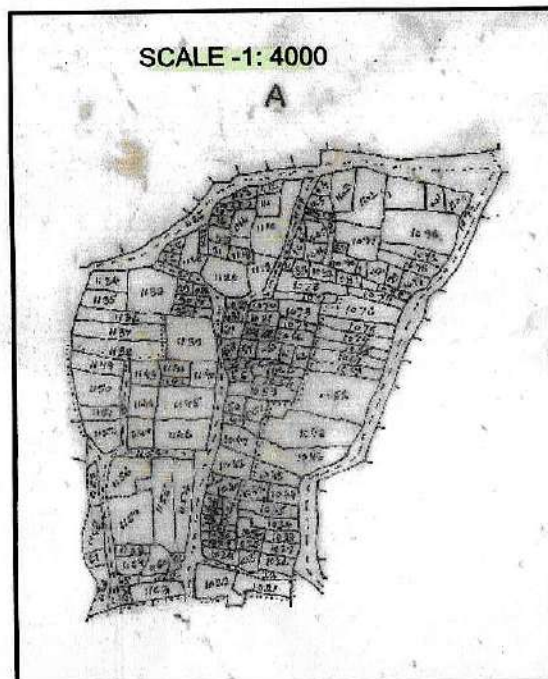

LEGEND

- APPLIED ML AREA
- PLOT NO
- RIVER & NALA
- VILLAGE BOUNDARY
- FOREST PLOT
- ROAD ON BACK FIELD AREA
- SABIK FOREST
- SAFETY ZONE
- SETTLING POND
- DUMP
- MINE OUT AREA
- FACILITIES
- ROAD

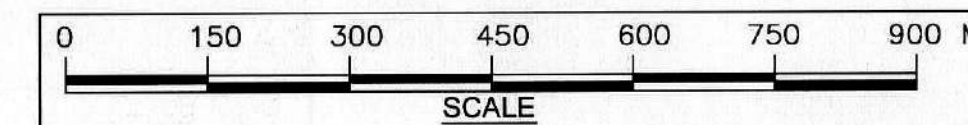

BREAK-UP OF VIRGIN FOREST LAND REQUIRED

Sl. No.	PURPOSEWISE BREAK-UP	FOREST LAND (in Hectares)	NON - FOREST LAND (in Hectares)	GRAND TOTAL (in Hectares)
1.	Mining / Quarrying	36.025	714.339	750.364
2.	Overburden Dumping	18.879	81.121	100.000
3.	Top Soil Dump	---	5.000	5.000
4.	Road	3.157	8.843	12.000
5.	Raw Coal Stack	---	8.000	8.000
6.	Reject Stack	2.048	---	2.048
7.	Washed Coal Stack	1.174	4.826	6.000
8.	Washery site	2.165	7.835	10.000
9.	Settling Pond	1.500	4.000	5.500
10.	Unloading Platform	0.097	1.072	1.169
11.	Underground Entry	---	2.784	2.784
12.	Pit Head Office	---	0.295	0.295
13.	G.M. Office	---	0.485	0.485
14.	Dispensary	0.595	---	0.595
15.	V. T. Centre	---	1.007	1.007
16.	Canteen	---	0.097	0.097
17.	Parking	---	0.421	0.421
18.	Dumper Repair Space	0.959	3.594	4.553
19.	Sub-Station	0.048	---	0.048
20.	Explosive Magazine	---	0.200	0.200
	TOTAL	66.647	843.919	910.566
21.	UNDISTURBED	20.325	76.201	96.526
22.	SAFETY ZONE	4.957	35.951	40.908
	GRAND TOTAL	91.929	956.071	1048.000

LAND USE PLAN

RADHIKAPUR WEST COAL BLOCK
RADHIKAPUR WEST COAL
MINING PRIVATE LIMITED
AREA-2589.61 ACRES/1048 HECTS
SCALE -1: 8000 PLATE NO-05

For Radhikapur (W) Coal Mining Pvt. Ltd.
Vice President
Regional Forest Officer
Angul Division