


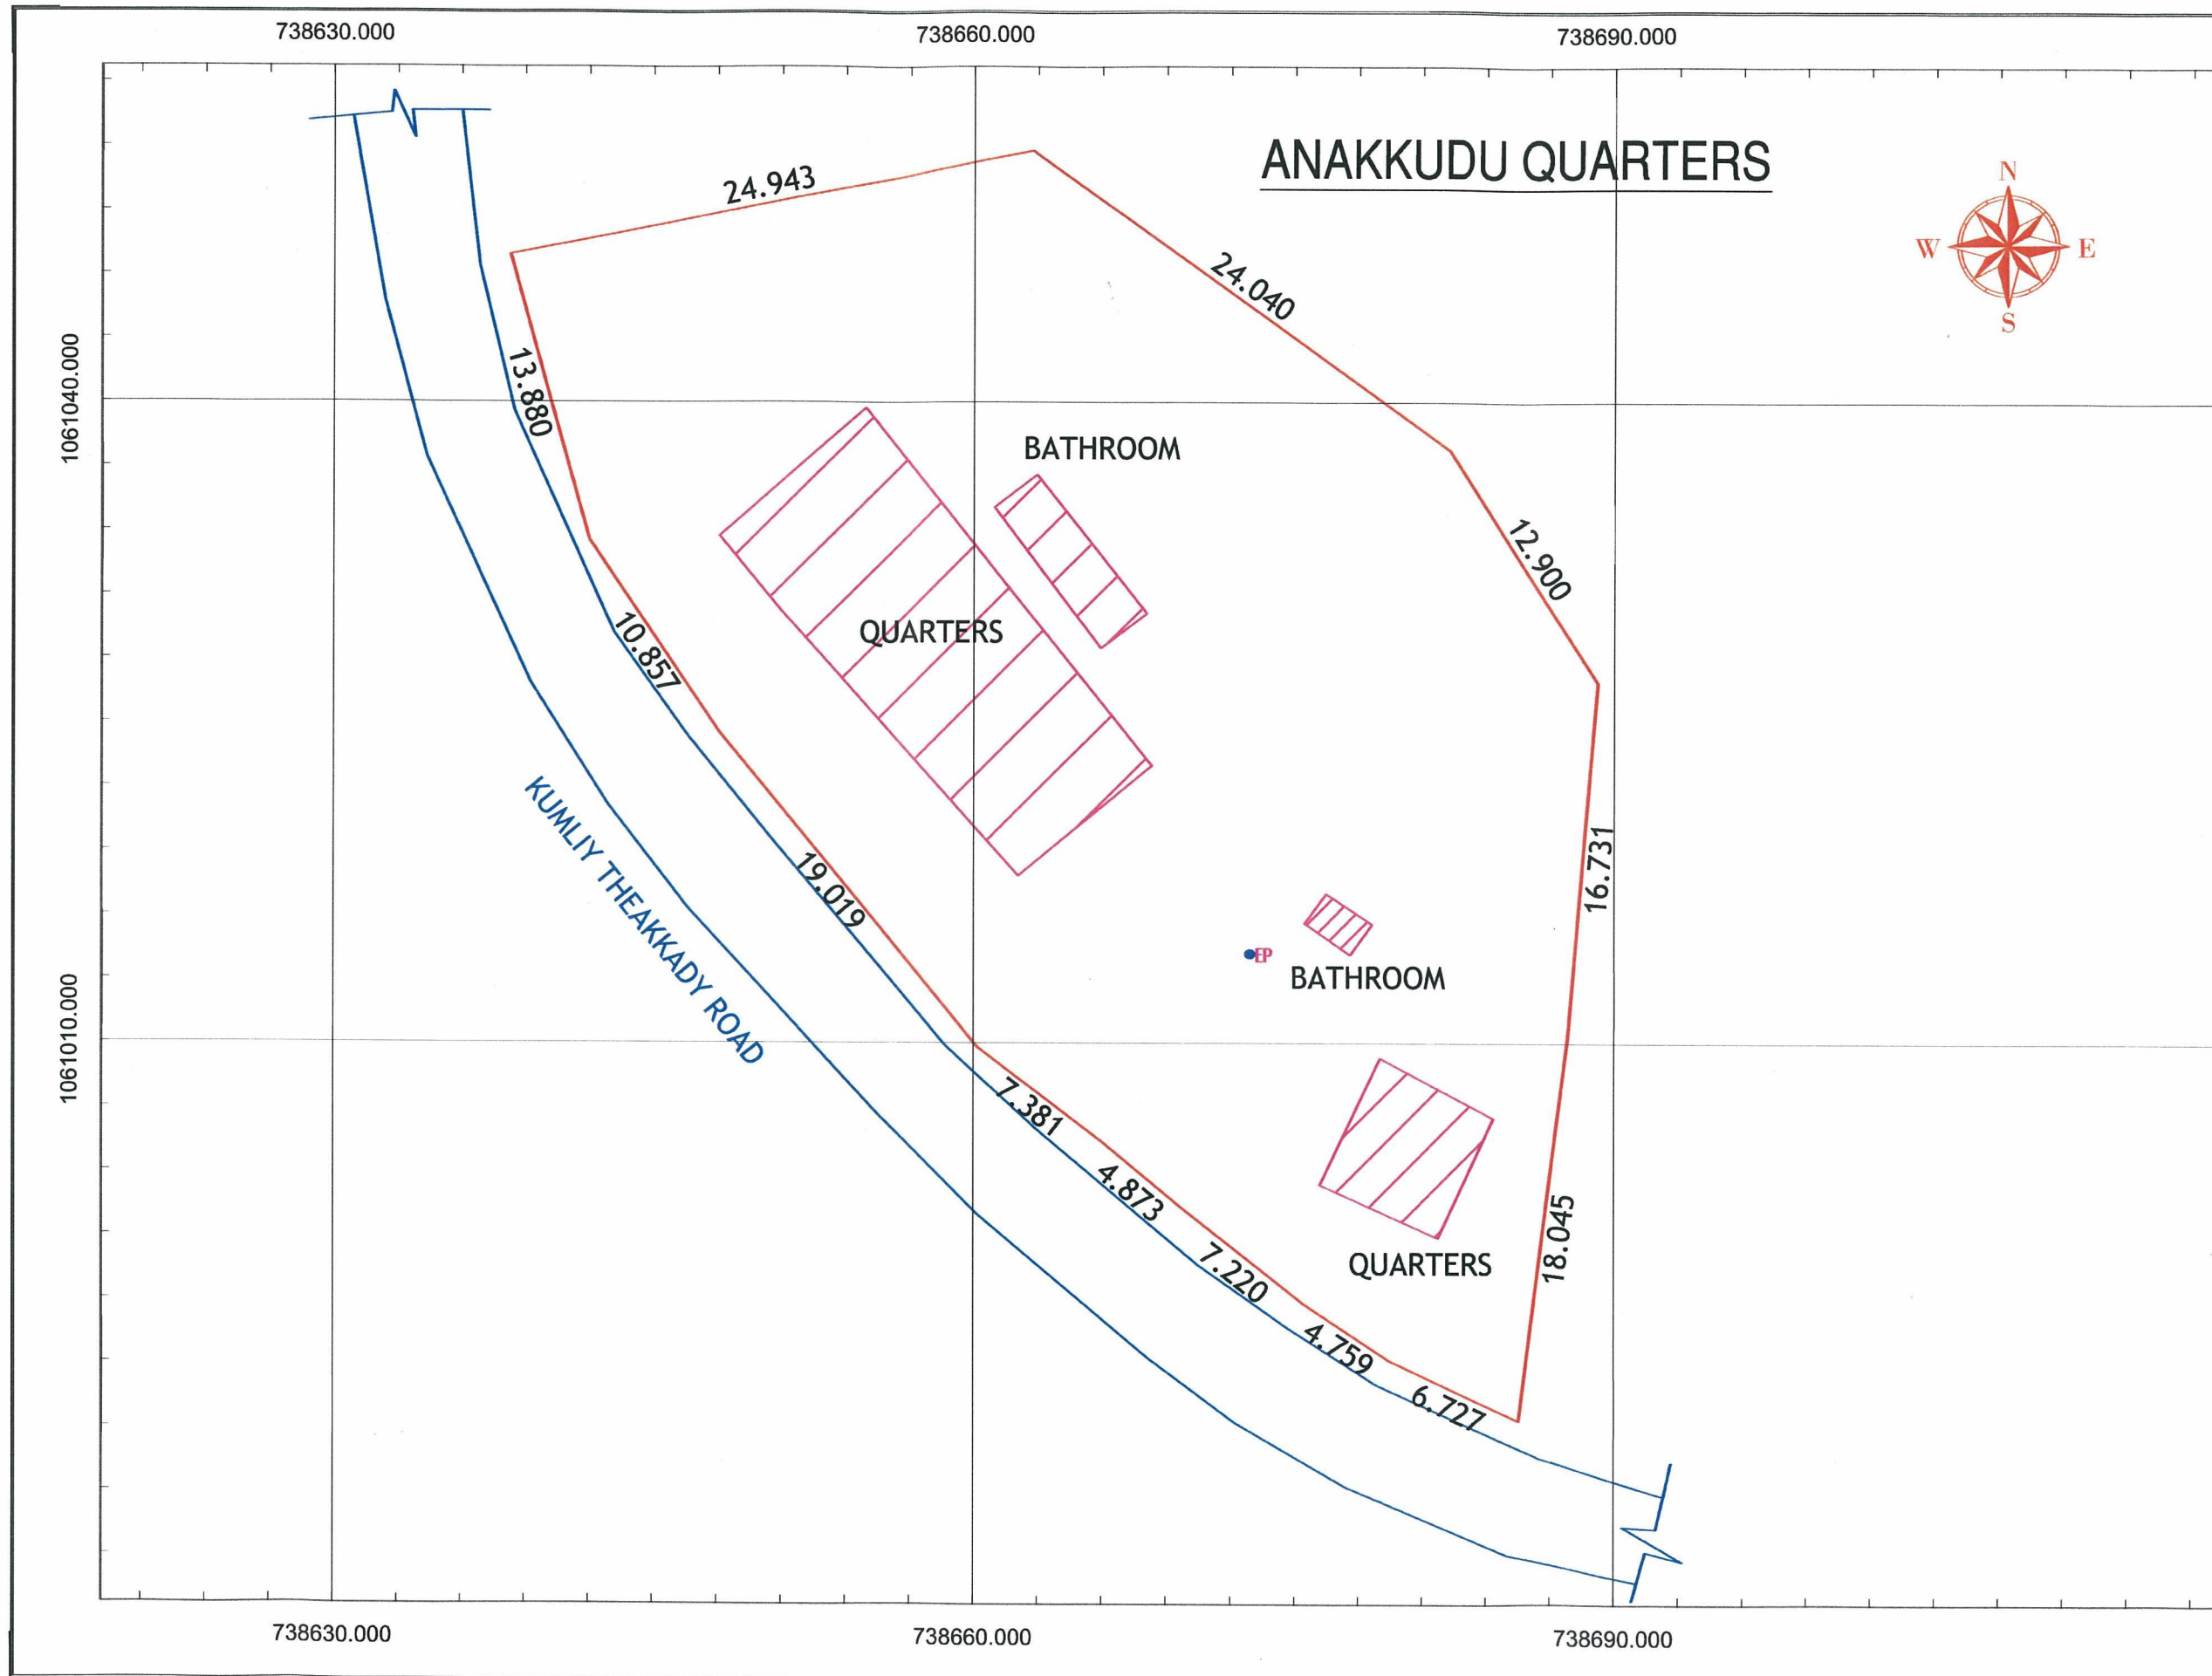

REV.	DESCRIPTION	DATE	DWN	DSN	CIND	APPD



Legend
TBM

Plot details & Volume:
Total Plot Area=1736.357m²
42.90cents

Survey : **MERIDIAN**
GEOMATICS & ENGINEERING
XIV, Elamassery, CUSAT ROAD,
South Kalamassery, Cochin, Kerala 682022.
Tel: 9447117884 / 9061044505
meridian.survey@gmail.com
www.meridiangeomatics.com

Project Title :
Topographical Survey

Project Location :
Thekkady-Anakkudu Quarters


Client:
Periyar Tiger Conservation Foundation

SURVEY	Amal	Drawing Title :
DRAWN	Syamkumar	Plan Showing Surveyed Plot with Topographical details
CHECKED	Amal	

Project No : 13-11-2016 Thekkady-01
Drawing No : 13-11-2016 Thekkady -01
Scale: 100:1
Date: 13/11/2016

C. RAMESH
Commercial Manager

Kerala Tourism Development Corp. Ltd.
Mascat Square, P.B. No:5424
Thiruvananthapuram - 695033

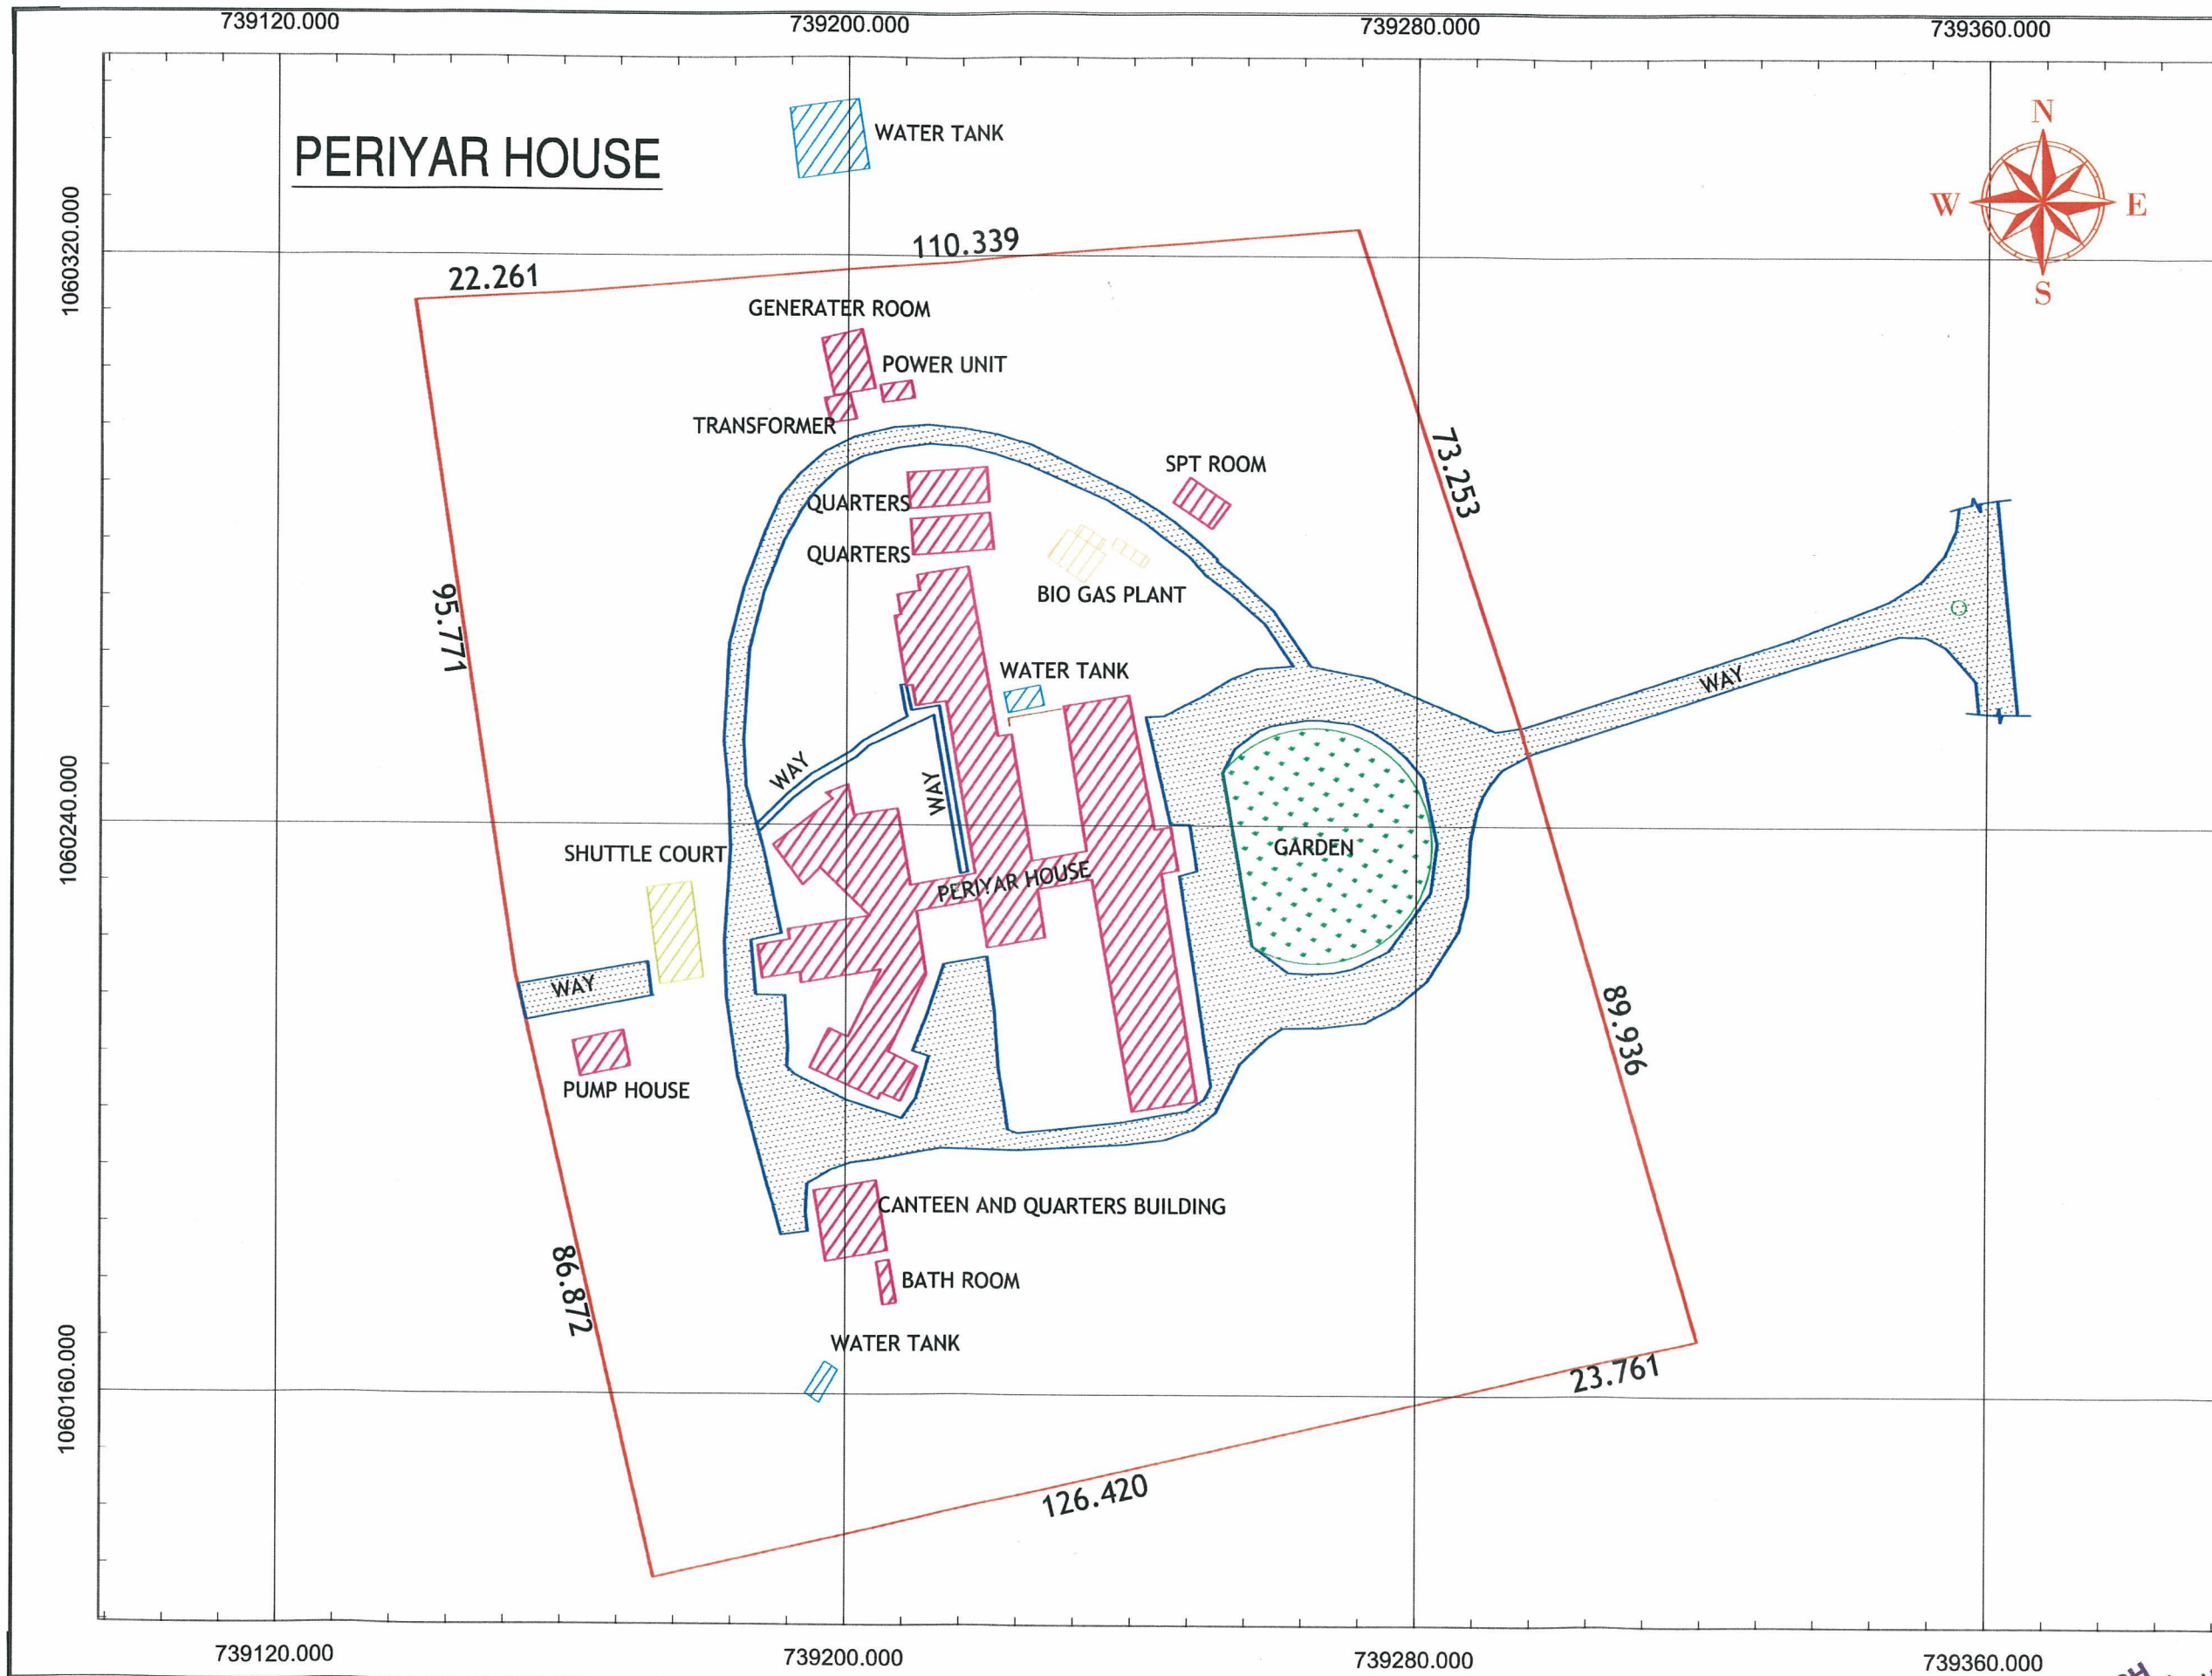

REV.	DESCRIPTION	DATE	DWN	DSN	CIRD	APPO
* All Dimensions are in meters unless noted						

Key Plan

Legend

TBM

Plot details & Volume:

Total Plot Area=24644.033m²
6Acre 8.94cents

Survey :

MERIDIAN
GEOMATICS & ENGINEERING
X00V, Ekamassery, CUSAT ROAD,
South Kalamassery, Cochin, Kerala 682022
Tel: 9447117884 / 9061044505
meridian.survey@gmail.com
www.meridiangeomatics.com

Project Title :
Topographical Survey

Project Location :
Thekkady- Periyar House

Client:
Periyar Tiger Conservation Foundation


SURVEY	Amal	Drawing Title :
DRAWN	Syamkumar	Plan Showing Surveyed Plot with Topographical details
CHECKED	Manoj	

Project No : 13-11-2016 Thekkady -04
Drawing No : 13-11-2016 Thekkady -04

Projection & Datum:
UTM-WGS 1984 datum, Zone 43 North, Cent, Meridian 75d E

SCALE: 1:1000
Sheet 1 of 1

C. RAMESH
Commercial Manager
Kerala Tourism Development Corp. Ltd.
Rascot Square, P.B. No:5424
Mananthapuram - 695033

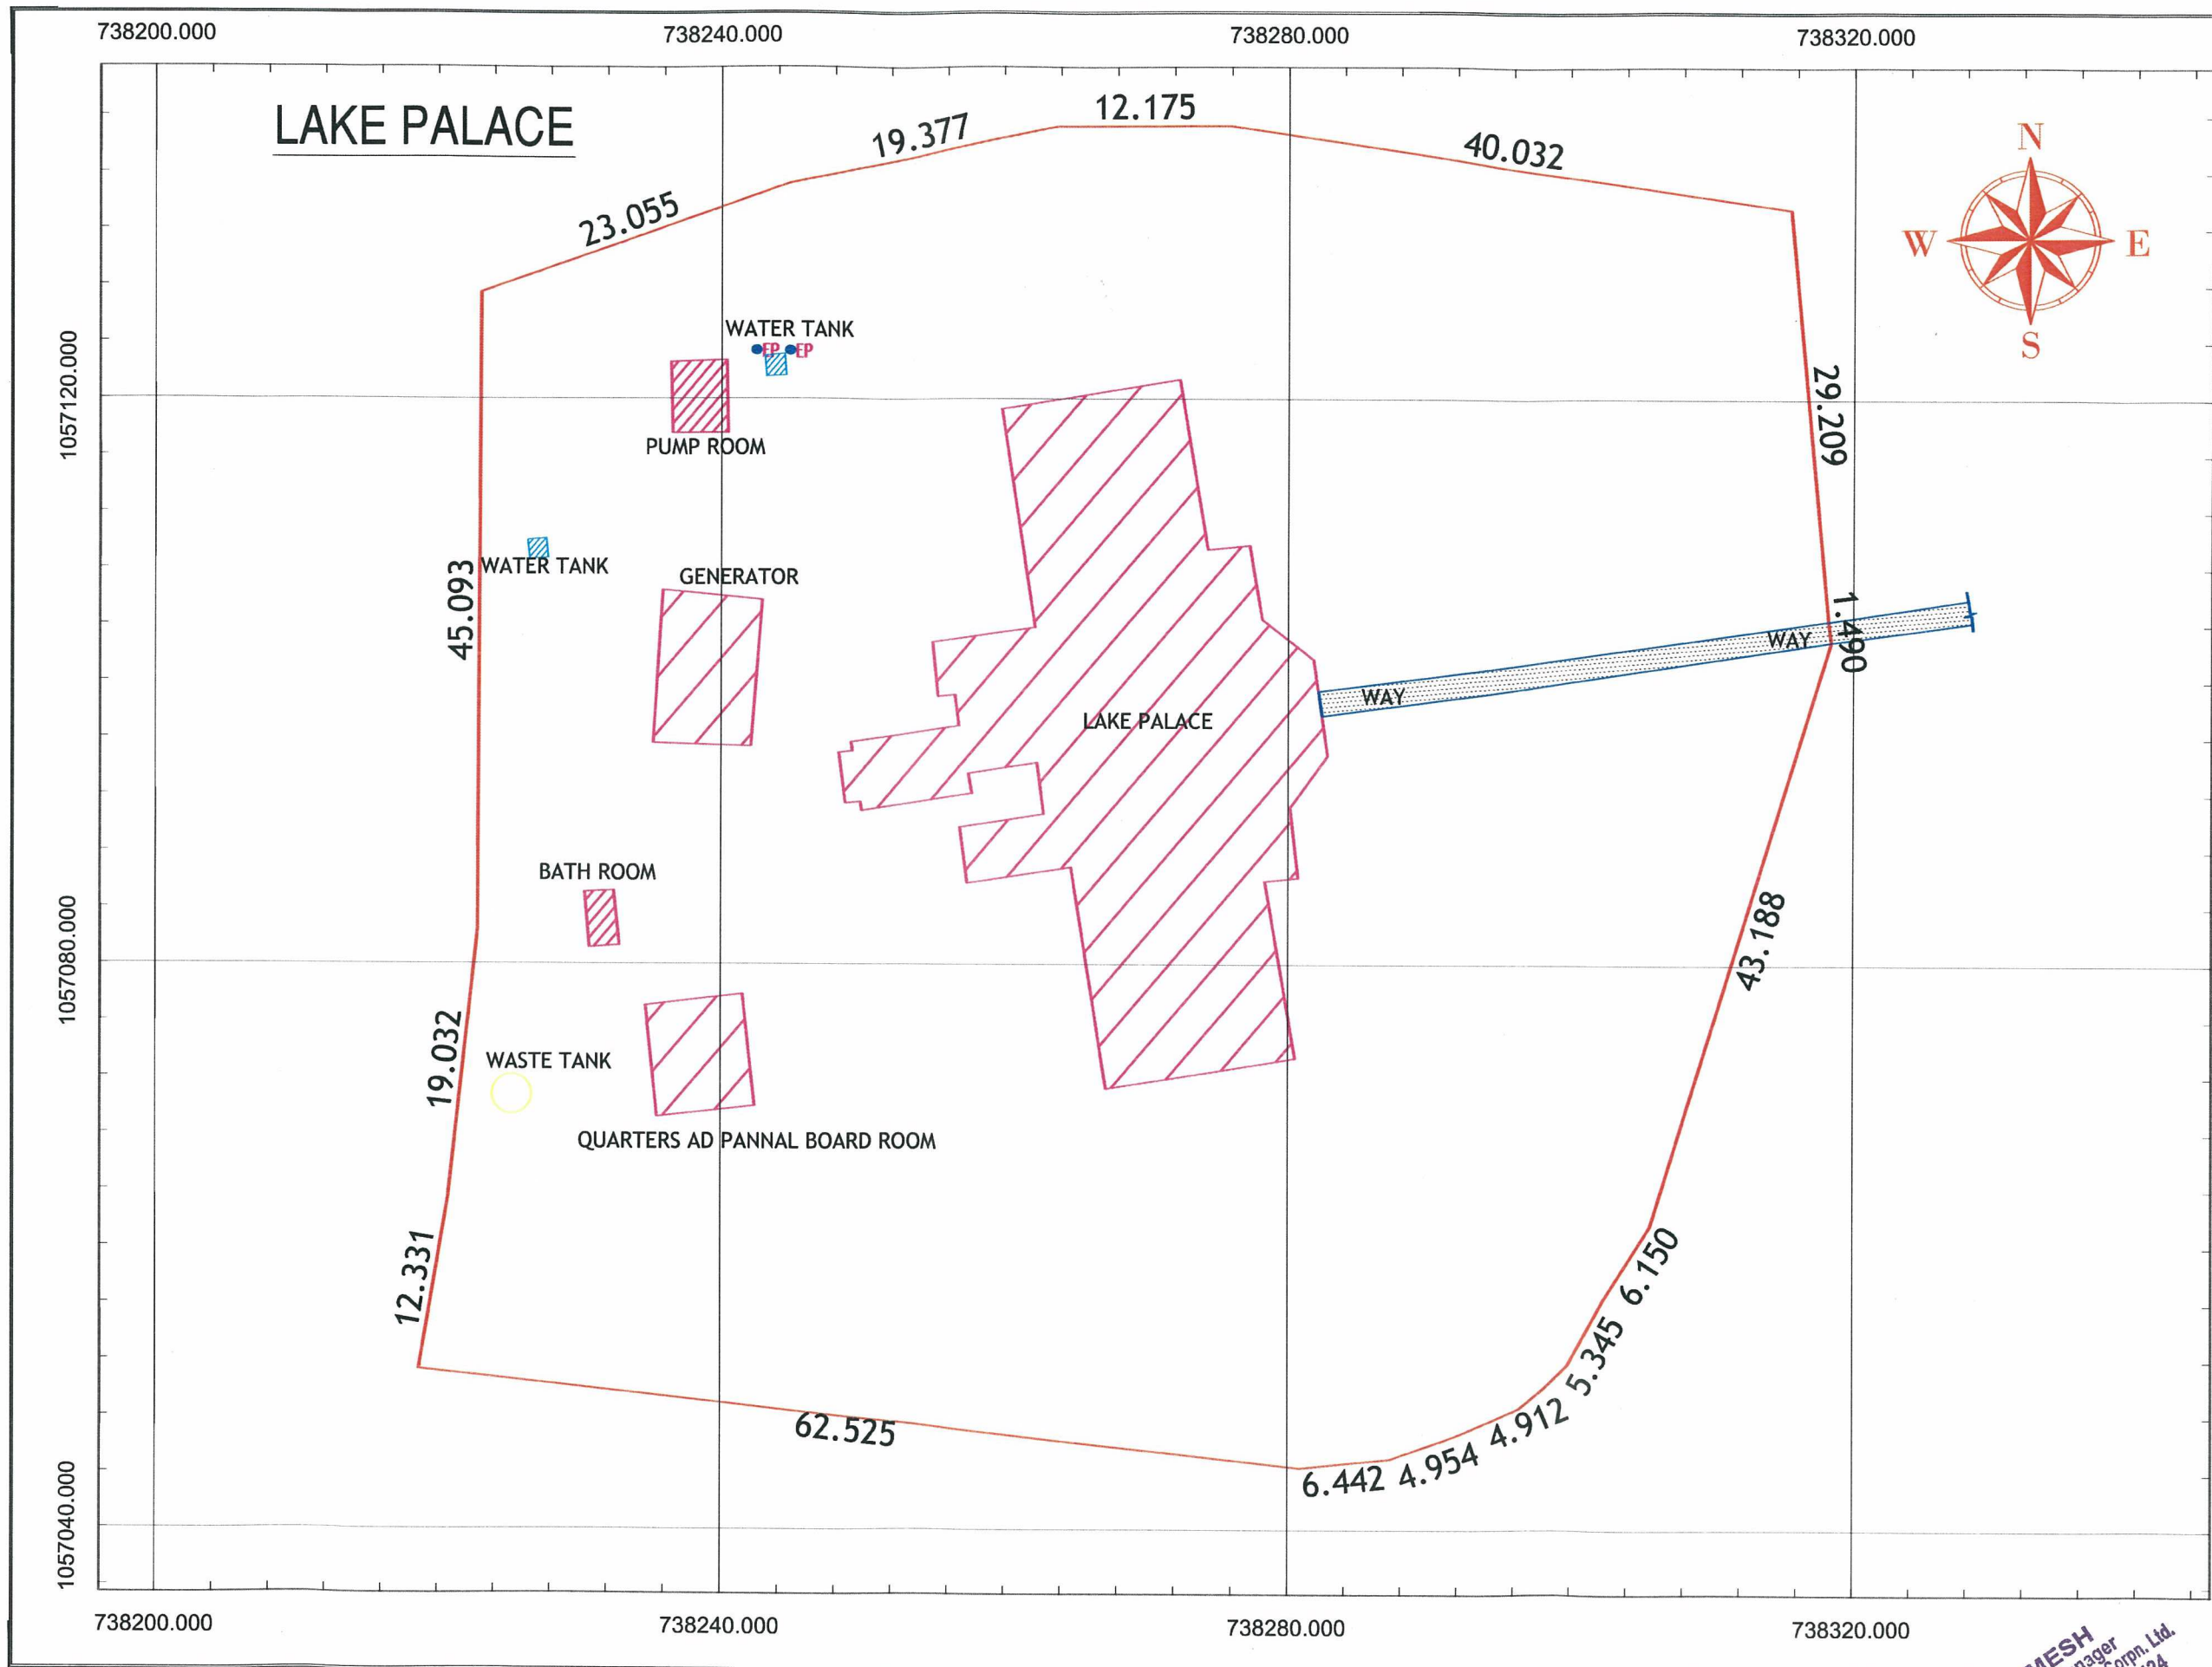

REV.	DESCRIPTION	DATE	DWN.	DSN.	CHD.	APPD.

* All Dimensions are in meters unless noted



Legend
TBM

Plot details & Volume:

Total Plot Area=7944.109m²
1Acre 96.29cents

Survey : **MERIDIAN**
GEOMATICS & ENGINEERING
XIV, Elamassery, CUSAT ROAD,
South Kalamassery, Cochin, Kerala 682022.
Tel: 9447117884 / 9061044505
meridian.survey@gmail.com
www.meridiangeomatics.com

Project Title :
Topographical Survey

Project Location :
Thekkady- Lake Palace

Client:
Periyar Tiger Conservation Foundation


SURVEY	Amal	Drawing Title :
DRAWN	Syama Kumar	Plan Showing Surveyed Plot with Topographical details
CHECKED	Manoj	

Project No : 13-11-2016 Thekkady -03
Drawing No : 13-11-2016 Thekkady -03

Projection & Datum :
UTM-WGS 1984 datum, Zone 43 North, Cent, Meridian 750 E

SCALE: 1:500
DATE: 13-11-2016

C. RAMESH
Commercial Manager
Kerala Tourism Development Corp. Ltd.
Mascot Square, P.B. No: 5424
Muvattupuzha - 685033

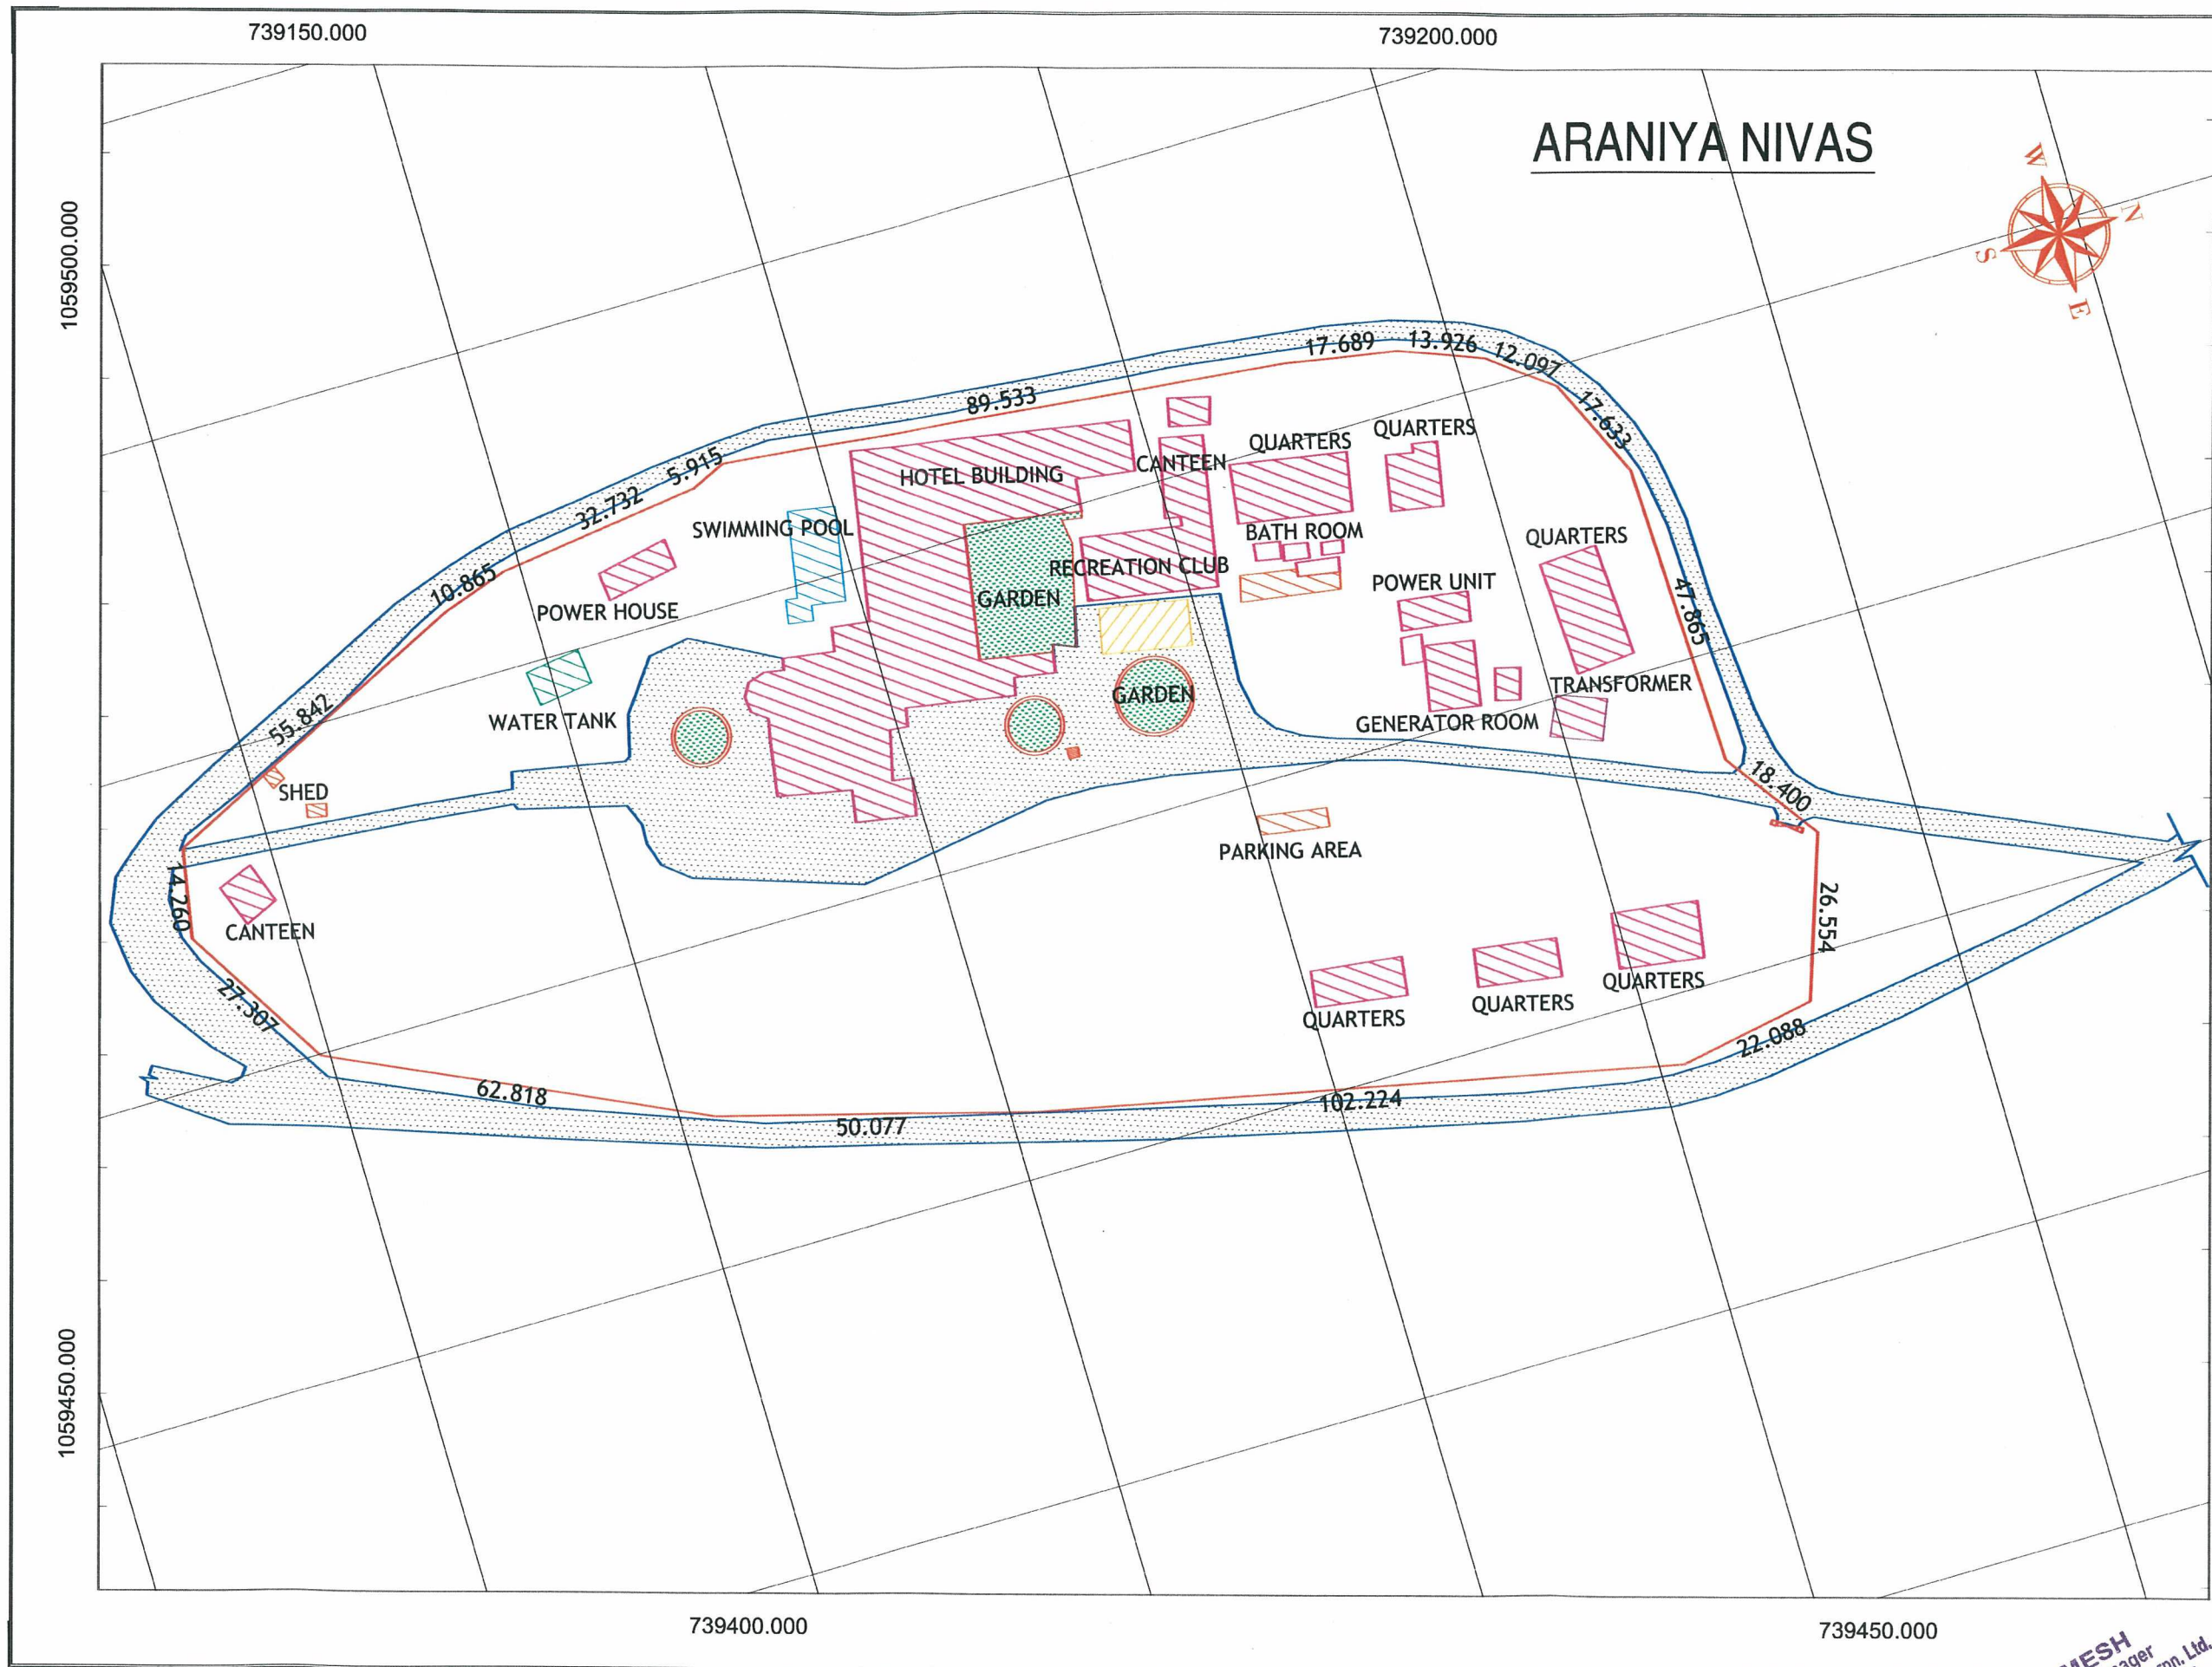

REV.	DESCRIPTION	DATE	DWN	DSN	CHKD	APPD

* All Dimensions are in meters unless noted

Key Plan

Surveyed Site

Legend

- TBM

Plot details & Volume:

Total Plot Area=22948.952m²
5Acre 67cents

Survey :

MERIDIAN
GEOMATICS & ENGINEERING
X00V, Elamassery, CUSAT ROAD,
South Kalamassery, Cochin, Kerala 682022.
Tel: 9447117884 / 9061044505
meridian.survey@gmail.com
www.meridiangeomatics.com

Project Title :
Topographical Survey

Project Location :
Thekkady-Araniya Nivas

Client:
Periyar Tiger Conservation Foundation

SURVEY	Amal	Drawing Title :
DRAWN	Syamkumar	Plan Showing Surveyed Plot with Topographical
CHECKED	Manoj	Details

Project No : 13-11-2016 Thekkady -02
Drawing No : 13-11-2016 Thekkady -02

Scale: 1:1000

Projection & Datum:-
UTM-WGS 1984 datum, Zone 49 North, Cent. Meridian 75d E

C. RAMESH
Commercial Manager
Kerala Tourism Development Corp. Ltd.
Mascot Square, P.B. No:5424
Thiruvananthapuram - 695033