

78°30'0"E 78°35'0"E 78°40'0"E 78°45'0"E 78°50'0"E 78°55'0"E 79°0'0"E 79°5'0"E

MAP SHOWING PROPOSED WATER PIPELINE AND STRUCTURES LAYOUT
FOR TELANGANA DRINKING WATER SUPPLY PROJECT.
(KADDAM SEGMENT-24) ADILABAD DISTRICT (WLM)



Government of Telangana
Rural Water Supply and Sanitation



19°20'0"N

19°15'0"N

19°10'0"N

19°5'0"N

19°0'0"N


19°20'0"N

19°15'0"N

19°10'0"N

19°5'0"N

19°0'0"N

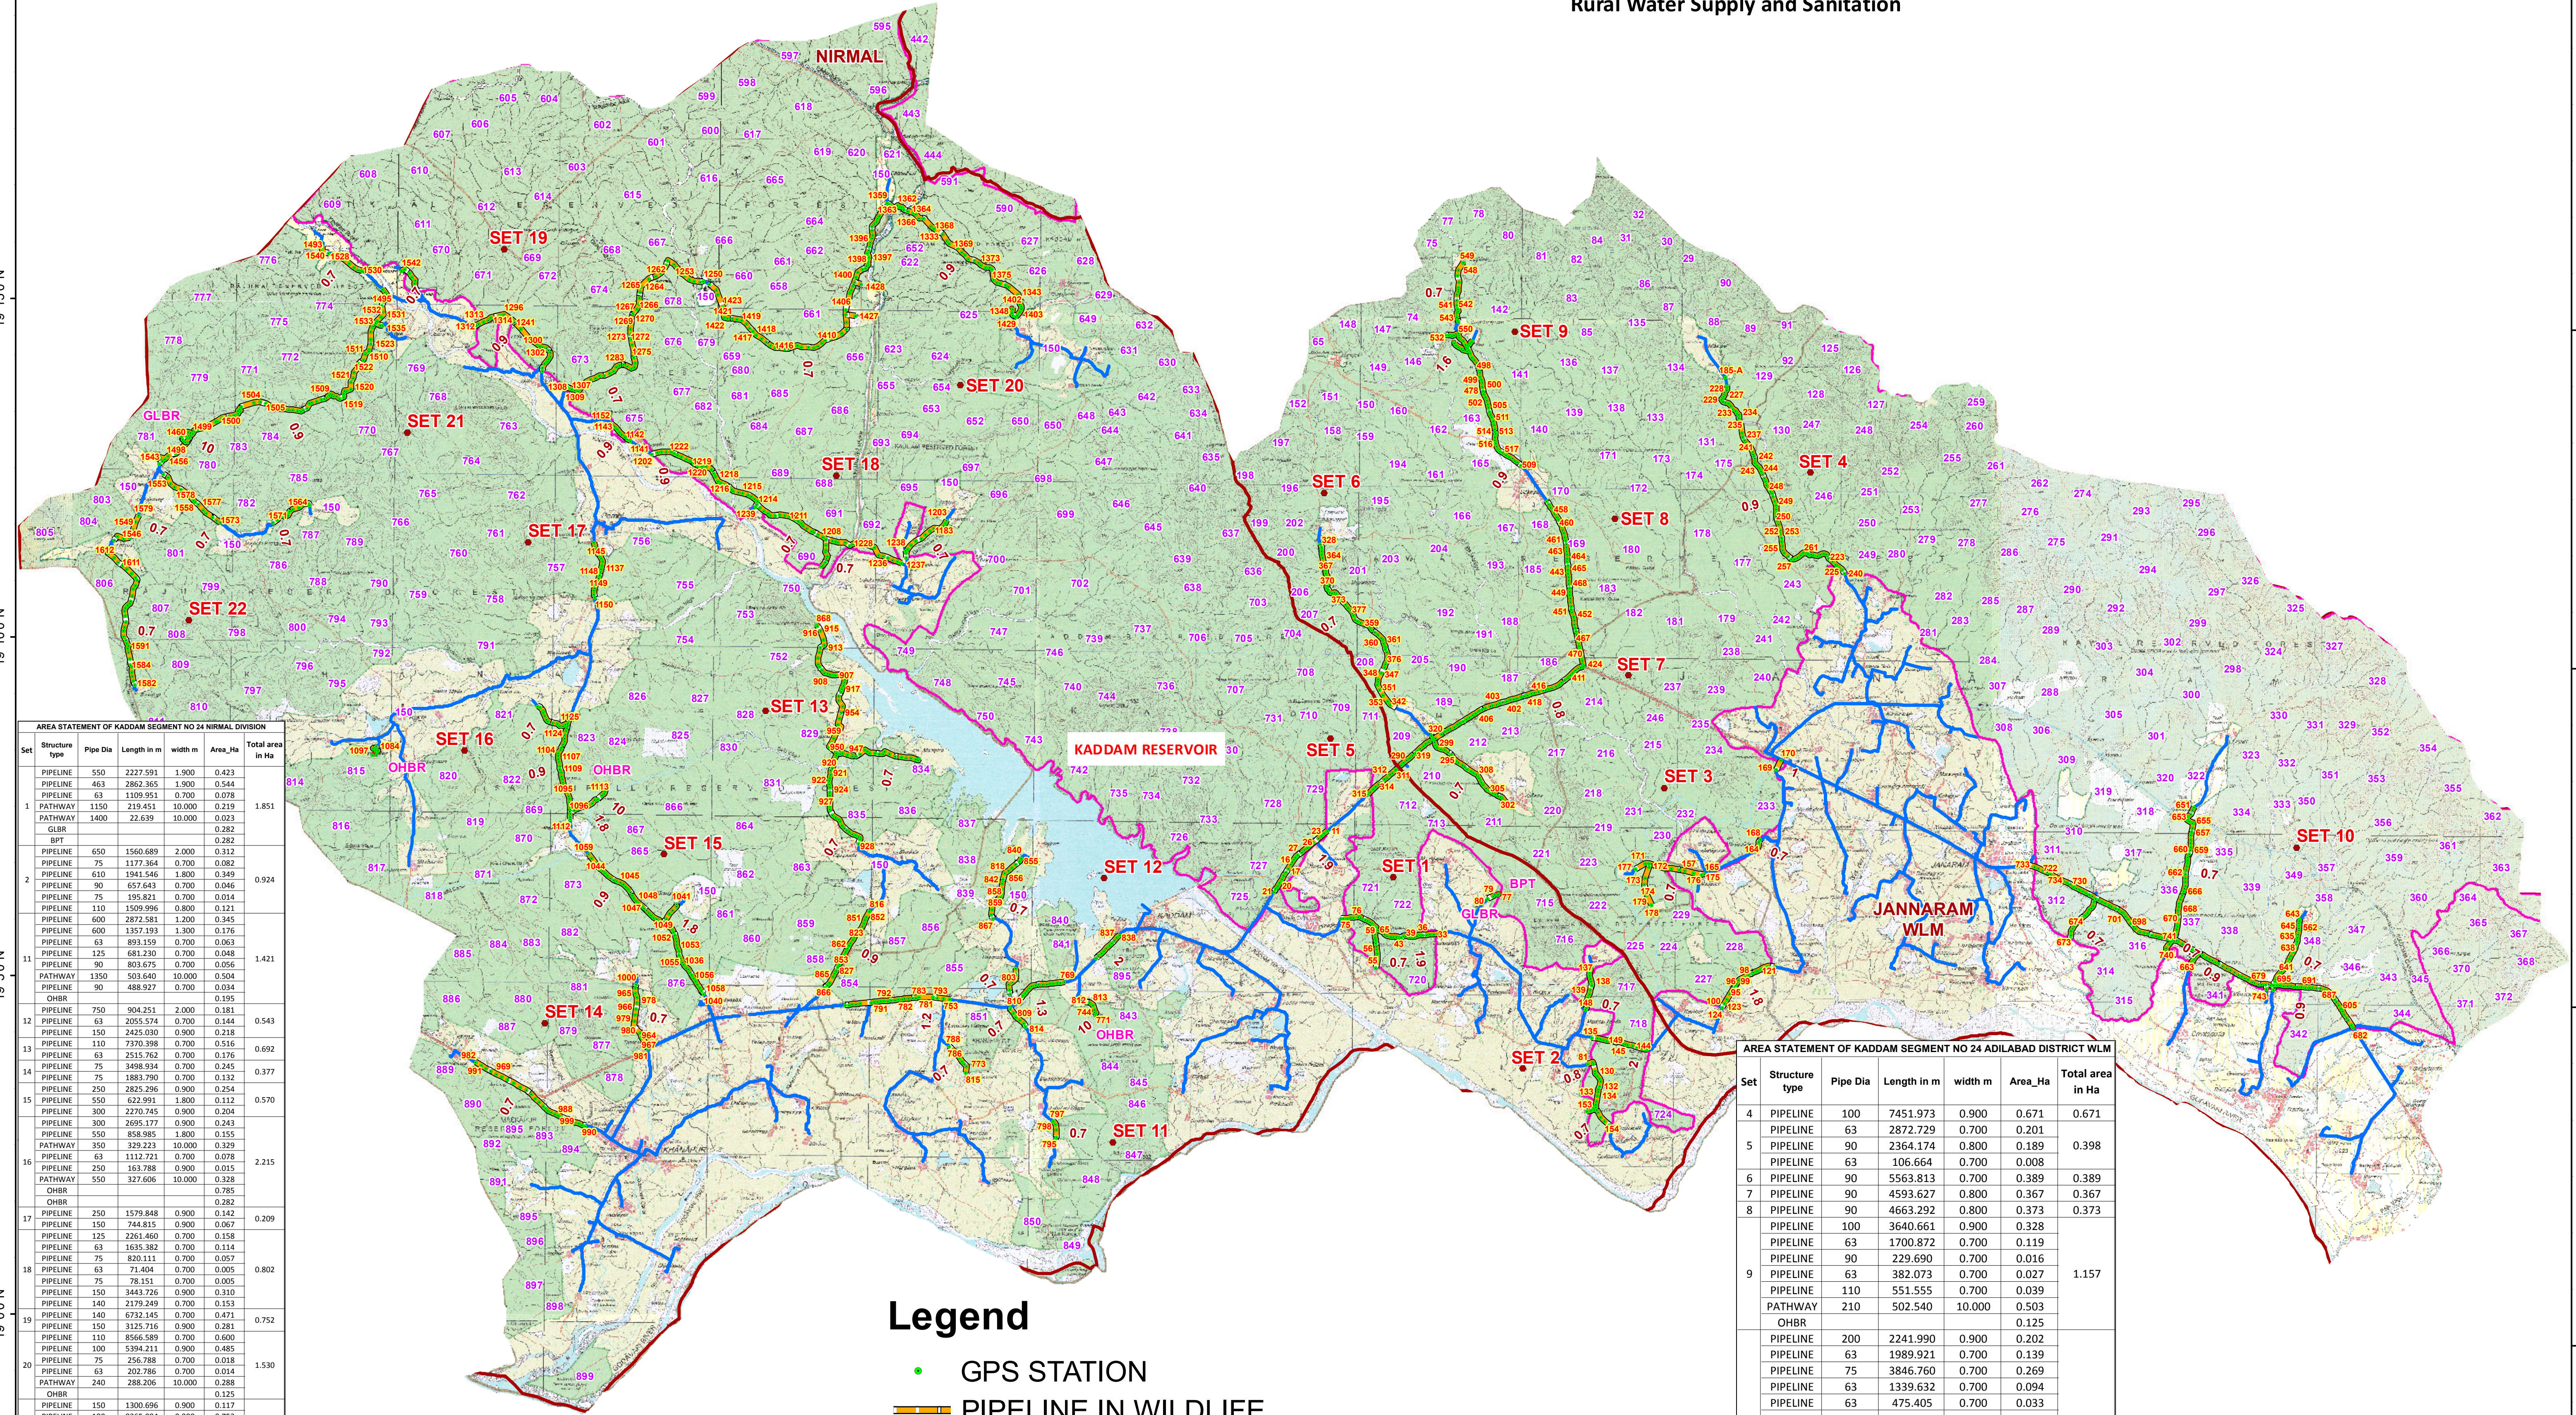

AREA STATEMENT OF KADDAM SEGMENT NO 24 NIRMAL DIVISION					
Set	Structure type	Pipe Dia	Length in m	width m	Area_Ha
1	PIPELINE	550	2227.591	1.900	0.423
	PIPELINE	463	2862.365	1.900	0.544
	PIPELINE	63	1109.951	0.700	0.078
	PATHWAY	1150	219.451	10.000	0.219
	PATHWAY	1400	22.639	10.000	0.023
2	GLBR				0.282
	BPT				0.282
	PIPELINE	650	1560.689	2.000	0.312
	PIPELINE	75	1177.364	0.700	0.082
	PIPELINE	610	1941.546	1.800	0.349
11	PIPELINE	90	657.643	0.700	0.046
	PIPELINE	75	195.821	0.700	0.014
	PIPELINE	110	1509.996	0.800	0.121
	PIPELINE	600	2872.581	1.200	0.345
	PIPELINE	600	1357.193	1.300	0.176
12	PIPELINE	63	893.159	0.700	0.063
	PIPELINE	125	681.230	0.700	0.048
	PIPELINE	90	803.675	0.700	0.056
	PATHWAY	1350	503.640	10.000	0.504
	PIPELINE	90	488.927	0.700	0.034
13	OHBR				0.195
	PIPELINE	750	904.251	2.000	0.181
	PIPELINE	63	2055.574	0.700	0.144
	PIPELINE	150	2425.030	0.900	0.218
	PIPELINE	110	7370.398	0.700	0.516
14	PIPELINE	63	2515.762	0.700	0.176
	PIPELINE	75	3498.934	0.700	0.245
	PIPELINE	75	1883.790	0.700	0.132
	PIPELINE	250	2825.296	0.900	0.254
	PIPELINE	350	622.991	1.800	0.112
15	PIPELINE	300	2270.745	0.900	0.204
	PIPELINE	300	2695.177	0.900	0.243
	PIPELINE	550	858.985	1.800	0.155
	PATHWAY	350	329.223	10.000	0.329
	PIPELINE	63	1112.721	0.700	0.078
16	PIPELINE	250	163.788	0.900	0.015
	PATHWAY	550	327.606	10.000	0.328
	OHBR				0.785
	OHBR				0.282
	OHBR				0.142
17	PIPELINE	250	1579.848	0.900	0.142
	PIPELINE	150	744.815	0.900	0.067
	PIPELINE	125	2261.460	0.700	0.158
	PIPELINE	63	1635.382	0.700	0.114
	PIPELINE	75	820.111	0.700	0.057
18	PIPELINE	63	71.404	0.700	0.005
	PIPELINE	75	78.151	0.700	0.005
	PIPELINE	150	3443.726	0.900	0.310
	PIPELINE	140	2179.249	0.700	0.153
	PIPELINE	140	6732.145	0.700	0.471
19	PIPELINE	150	3125.716	0.900	0.281
	PIPELINE	110	8566.589	0.700	0.600
	PIPELINE	100	5394.211	0.900	0.485
	PIPELINE	75	256.788	0.700	0.018
	PIPELINE	63	202.786	0.700	0.014
20	PATHWAY	240	288.206	10.000	0.288
	OHBR				0.125
	PIPELINE	150	1300.696	0.900	0.117
	PIPELINE	100	8365.084	0.900	0.753
	PIPELINE	210	211.536	1.600	0.034
21	PIPELINE	75	749.848	0.700	0.052
	PIPELINE	63	309.080	0.700	0.022
	PIPELINE	63	792.579	0.700	0.055
	PATHWAY	0	1411.796	10.000	1.412
	GLBR				0.327
22	PIPELINE	90	497.927	0.700	0.025
	PIPELINE	110	659.511	0.700	0.046
	PIPELINE	90	2082.125	0.700	0.146
	PIPELINE	63	1290.553	0.700	0.090
	PIPELINE	63	4275.292	0.700	0.299
SUB TOTAL AREA IN Ha					15.274
SUB TOTAL AREA IN Ha					15.274

Legend

- GPS STATION
- PIPELINE IN WILDLIFE SANCTUARY BOUNDARY
- DIVISION BOUNDARY
- PUMPING MAIN
- GRAVITY MAIN

AREA STATEMENT OF KADDAM SEGMENT NO 24 ADILABAD DISTRICT WLM					
Set	Structure type	Pipe Dia	Length in m	width m	Area_Ha
4	PIPELINE	100	7451.973	0.900	0.671
	PIPELINE	63	2872.729	0.700	0.201
5	PIPELINE	90	2364.174	0.800	0.189
	PIPELINE	63	106.664	0.700	0.008
6	PIPELINE	90	5563.813	0.700	0.389
	PIPELINE	90	4593.627	0.800	0.367
8	PIPELINE	90	4663.292	0.800	0.373
	PIPELINE	100	3640.661	0.900	0.328
9	PIPELINE	63	1700.872	0.700	0.119
	PIPELINE	90	229.690	0.700	0.016
	PIPELINE	63	382.073	0.700	0.027
	PIPELINE	110	551.555	0.700	0.039
	PATHWAY	210	502.540	10.000	0.503
10	OHBR				0.125
	PIPELINE	200	2241.990	0.900	0.202
	PIPELINE	63	1989.921	0.700	0.139
	PIPELINE	75	3846.760	0.700	0.269
	PIPELINE	63	1339.632	0.700	0.094
	PIPELINE	63	475.405	0.700	0.033
	PIPELINE	63	129.675	0.700	0.009
	PIPELINE	110	131.697	0.700	0.009
	PIPELINE	150	435.364	0.900	0.039
	PIPELINE	250	2049.084	0.900	0.184
SUB TOTAL AREA IN Ha					5.144
TOTAL AREA IN Ha					20.418

78°30'0"E 78°35'0"E 78°40'0"E 78°45'0"E 78°50'0"E 78°55'0"E 79°0'0"E 79°5'0"E

Geographic Coordinate System and WGS-84 Datum

0 1 2 4 6 8 KM