


PIPE LINE CROSSING THROUGH FOREST – ORAIYUR ALIGNMENT

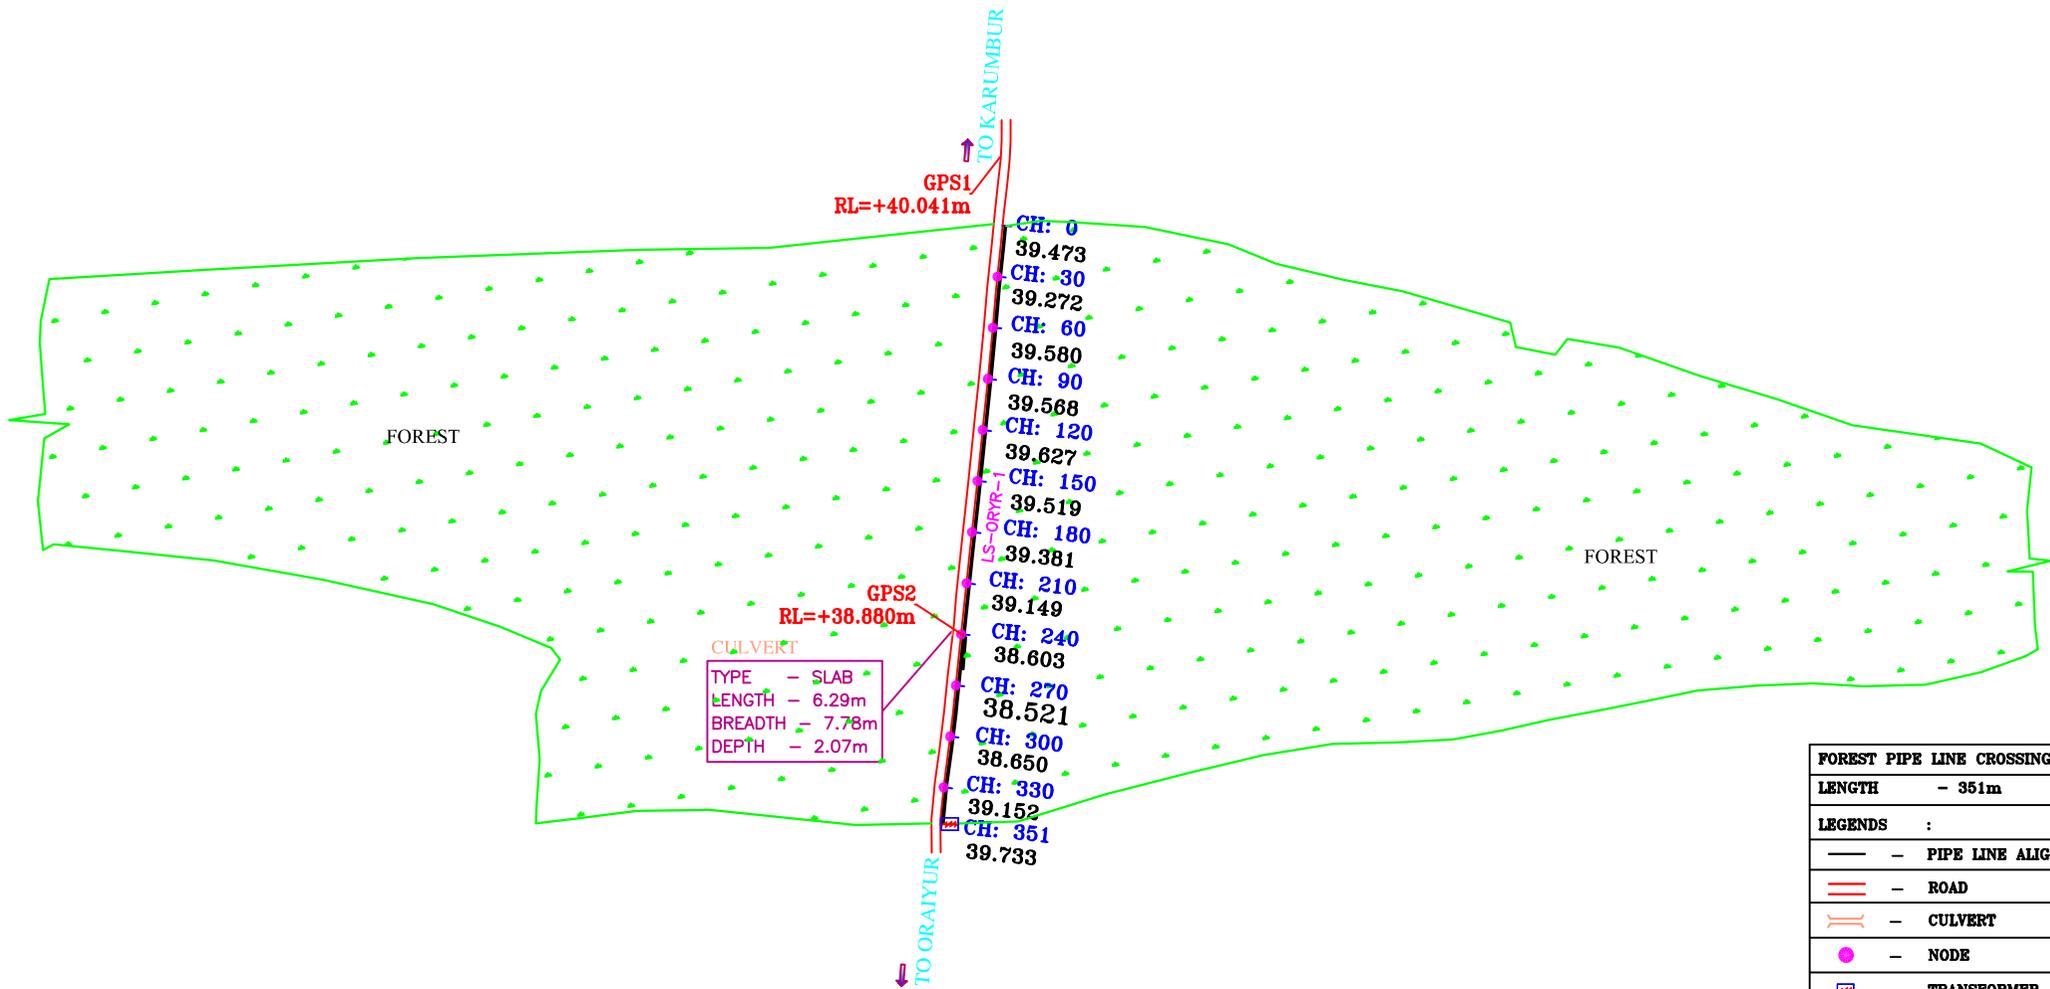

FOREST PIPE LINE CROSSING	
LENGTH	- 351m
LEGENDS :	
	- PIPE LINE ALIGNMENT
	- ROAD
	- CULVERT
	- NODE
	- TRANSFORMER
	- BOUNDARY
	- FOREST

SURVEYED BY

SREE RAGU CONTRACTS
Surveying - Consultancy

HEAD OFFICE:
2/84 VEPPAMARATHUPATTI,
MORASAPATTI (PO), IDAPPADI (TK),
SALEM DT, OFF NO: 0424-222-0424,
PH NO: 9688359898, 9942288025
E-MAIL ID: srcragu@gmail.com