



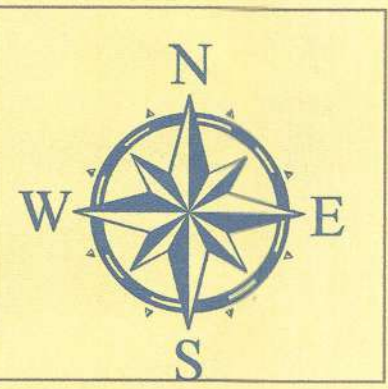

PROPOSED LAND USE PLAN OF LASERDA-PACHERI MANGANESE & IRON BLOCK
OVER AN AREA OF 131.800 HA. IN VILLAGES DHANURJOYPUR, KANRDA & LASERDA UNDER BARBIL TAHSIL OF
KEONJHAR DISTRICT, ODISHA IN FAVOUR OF M/S THRIVENI EARTHMOVERS PVT. LTD.
SCALE - 1:4,000

Proposed wise Break up Land Use Pattern in Forest and Non-Forest land of Total Lease Hold Area					
Sl. No.	Particulars	Category wise Forest Land in ha		Total Forest in ha	Non-Forest Land in ha
		Revenue Forest	Sabik Forest		
1	Mining along with Mines Road	34.413	29.955	64.368	12.58
2	Waste Dump with environmental Safegaurd like Retaining wall, Garland Drain & Settling Pond	8.05	3.562	11.612	7.06
3	Fixed Screening & Crushing Plant with premises	1.066	0	1.066	1.204
4	Sorting & Sizing of Mn ore	6.189	2.585	8.774	10.968
5	Mineral Stacking Yard	1.021	0.663	1.684	0.076
6	Office, Site service & Admin. Building, Camp, Work shop	0	0.612	0.612	1.339
7	Parking area	0.649	0.321	0.97	0.971
8	Internal Road for Transporting	0.187	0.362	0.549	1.366
9	Road for In & Out in SZ along the ML boundary	0.004	0.035	0.039	0.007
10	Road for In & Out in SZ along the PWD road	0.044	0.118	0.162	0
11	Road for In & Out in SZ along the River	0.001	0.253	0.254	0.025
X	Sub Total	51.624	38.466	90.09	35.596
12	Safety Zone along the Lease boundary and village Road	1.843	2.015	3.858	1.69
13	Safety Zone along the PWD Road	0	0.403	0.403	0.163
14	Safety Zone along the River	0	0	0	0
Y	Sub Total	1.843	2.418	4.261	1.853
	Grant Total (X + Y)	53.467	40.884	94.351	37.449

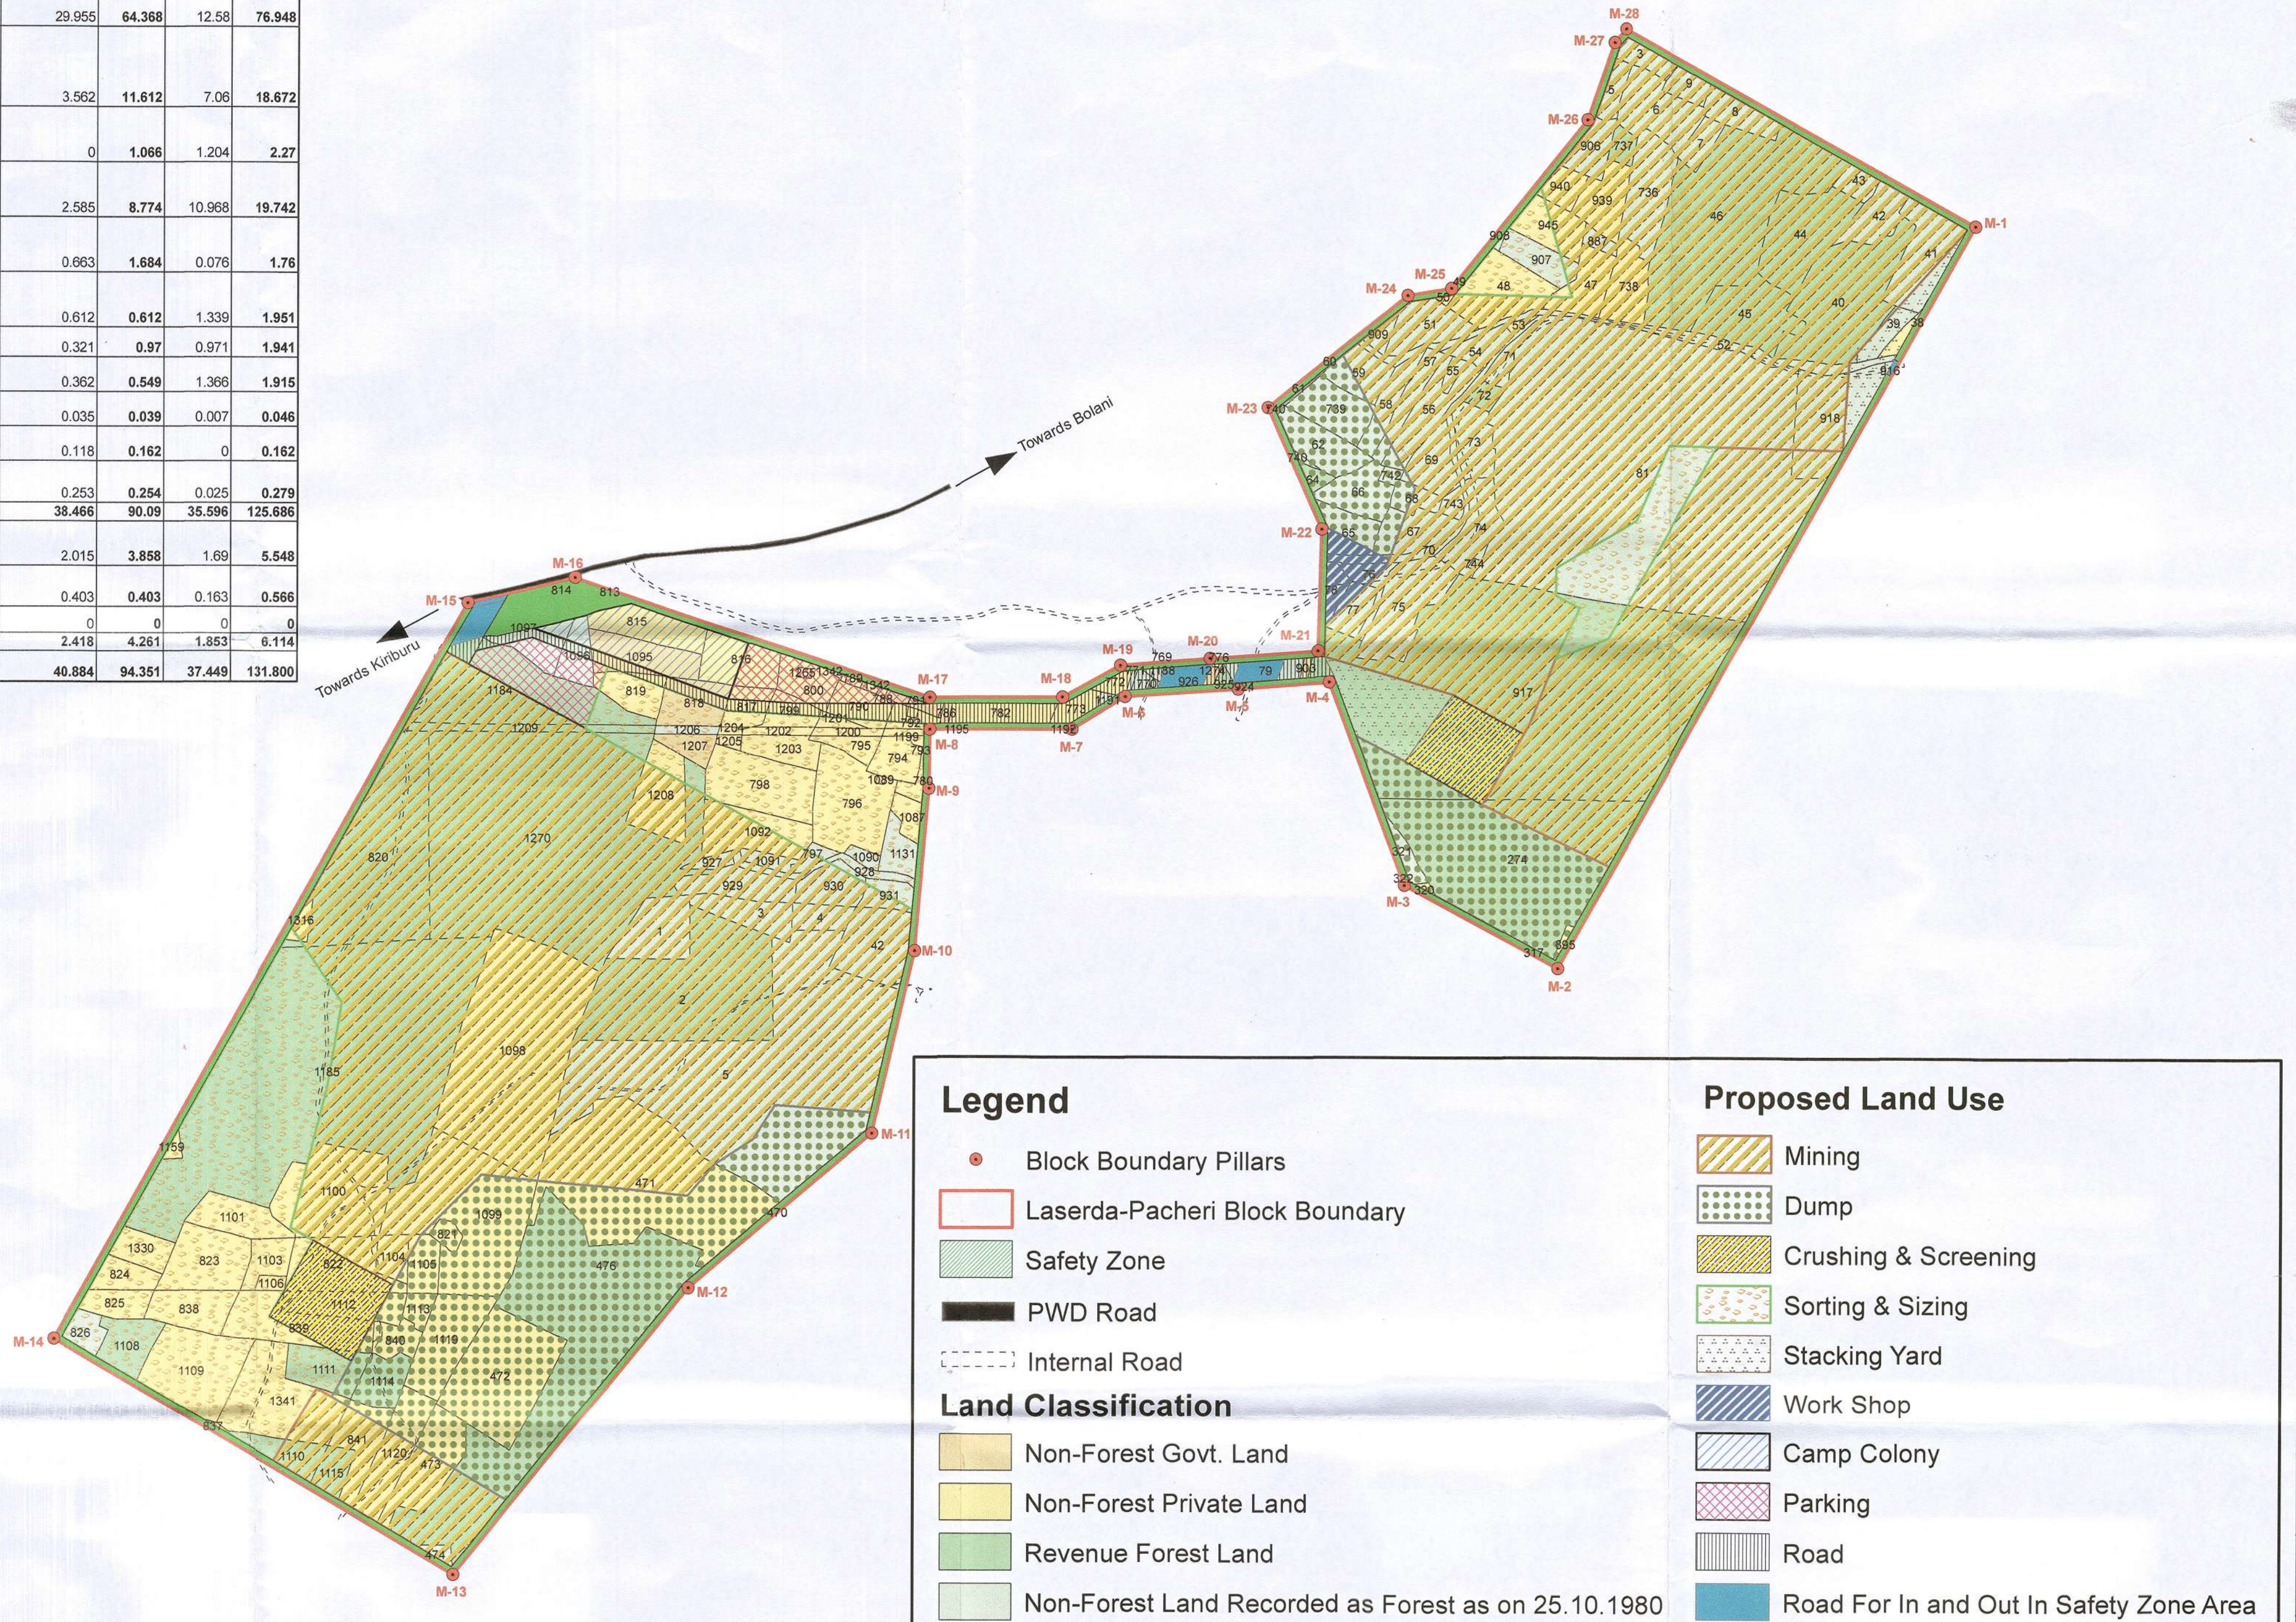

COUNTERSIGNED
Divisional Forest Officer
Keonjhar Division

Forest Range Officer
Champua Range

TAHASILDAR
BARBIL

Junior Mining Officer
Office of the JDM Joda

Joint Director of Mines,
Joda, Dist.- Keonjhar.

For M/s. THRIVENI EARTHMOVERS PVT. LTD.
S. Venkateswarar
S. Venkateswarar
Authorised Signatory
Thriveni Earthmovers Pvt. Ltd.