


PURPOSE-WISE BREAK-UP OF THE TOTAL LAND REQUIRED				
SL.No.	Pattern of Utilization	Forest area in Ha.		Total Area in ha.
		DPF	UDPF	
I	Dumping of over burden	149.806	-	149.806
	Construction of garland drain	1.513	-	1.513
	Construction of retaining wall	1.512	-	1.512
	Development of access road	11.242	-	11.242
	Area earmarked for safety zone	4.875	-	4.875
	Total	168.948	-	168.948
	Grand Total	168.948	-	168.948

AREA EARMARKED FOR SAFETY ZONE				
SL.No.	Item of work	Forest area in Ha.		Total Area in ha.
		DPF	UDPF	
I	7.5 mtr along inner side of the proposed dumping area boundary	4.875	-	4.875
	Total	4.875	-	4.875

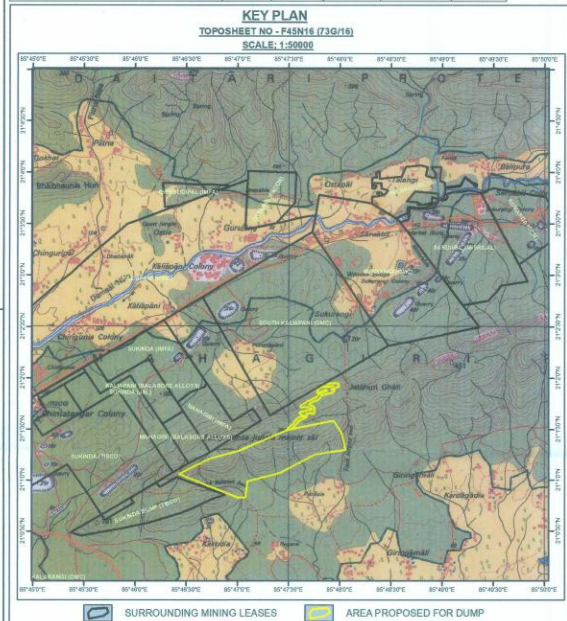

INDEX

- BOUNDARY FOR PROPOSED AREA
- PROPOSED DUMP AREA
- GARLAND DRAIN
- RETAINING WALL
- ACCESS ROAD TO DUMP
- SAFETY ZONE
- ML BOUNDARY

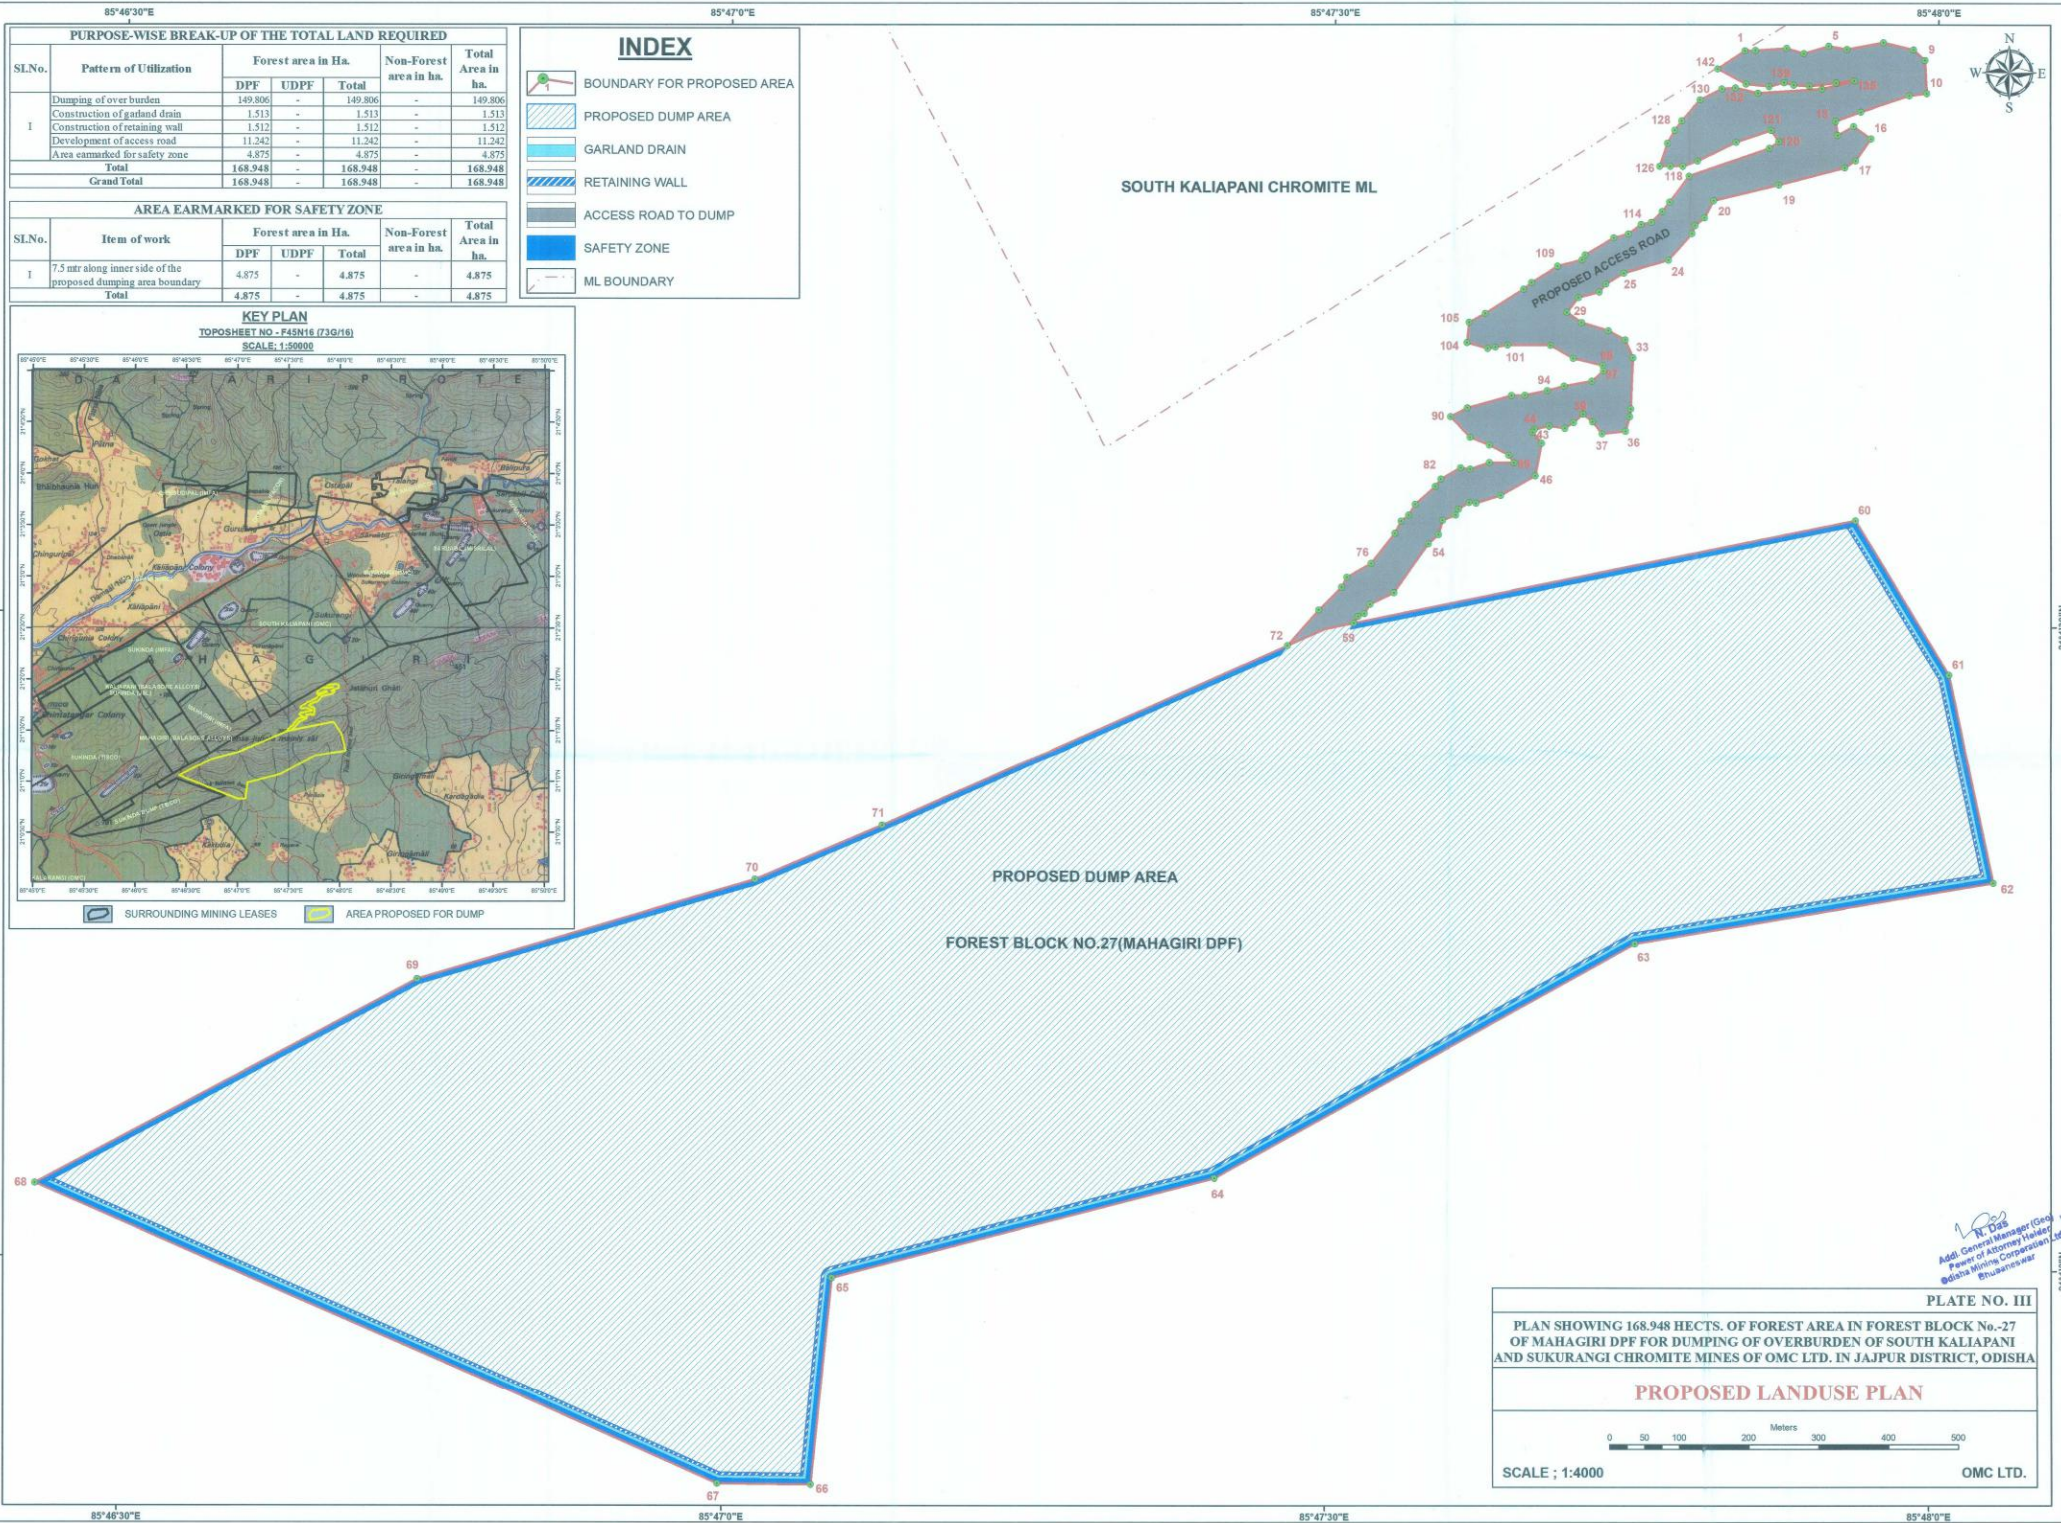


PLATE NO. III

PLAN SHOWING 168.948 HECTS. OF FOREST AREA IN FOREST BLOCK No.-27 OF MAHAGIRI DPF FOR DUMPING OF OVERBURDEN OF SOUTH KALIAPANI AND SUKURANGI CHROMITE MINES OF OMC LTD. IN JAJPUR DISTRICT, ODISHA

PROPOSED LANDUSE PLAN

0 50 100 200 300 400 500 Meters

SCALE : 1:4000

OMC LTD.

R. Das
Addl. General Manager (Gen)
Power of Attorney Holder
Odisha Mining Corporation Ltd.
Bhubaneswar