

ANIMAL PASSAGE PLAN IN CORRIDOR AREA

Project Name :- Km 45 of T02 to Kattiparkala Road Under Scheme of RCPLWEA Project

Proposal No. WL/MP/ROAD/465293/2024


FCA Proposal NO:- FP/MP/ROAD/155398/2022

Diverted area:- 6.705 Hact

Tiger corridor
/Buffer zone area length &
GEO. Location :-

4.83 Km

21°23'31.20"N 21°22'11.28"N
80°38'50.28"E 80°37'48.00"E

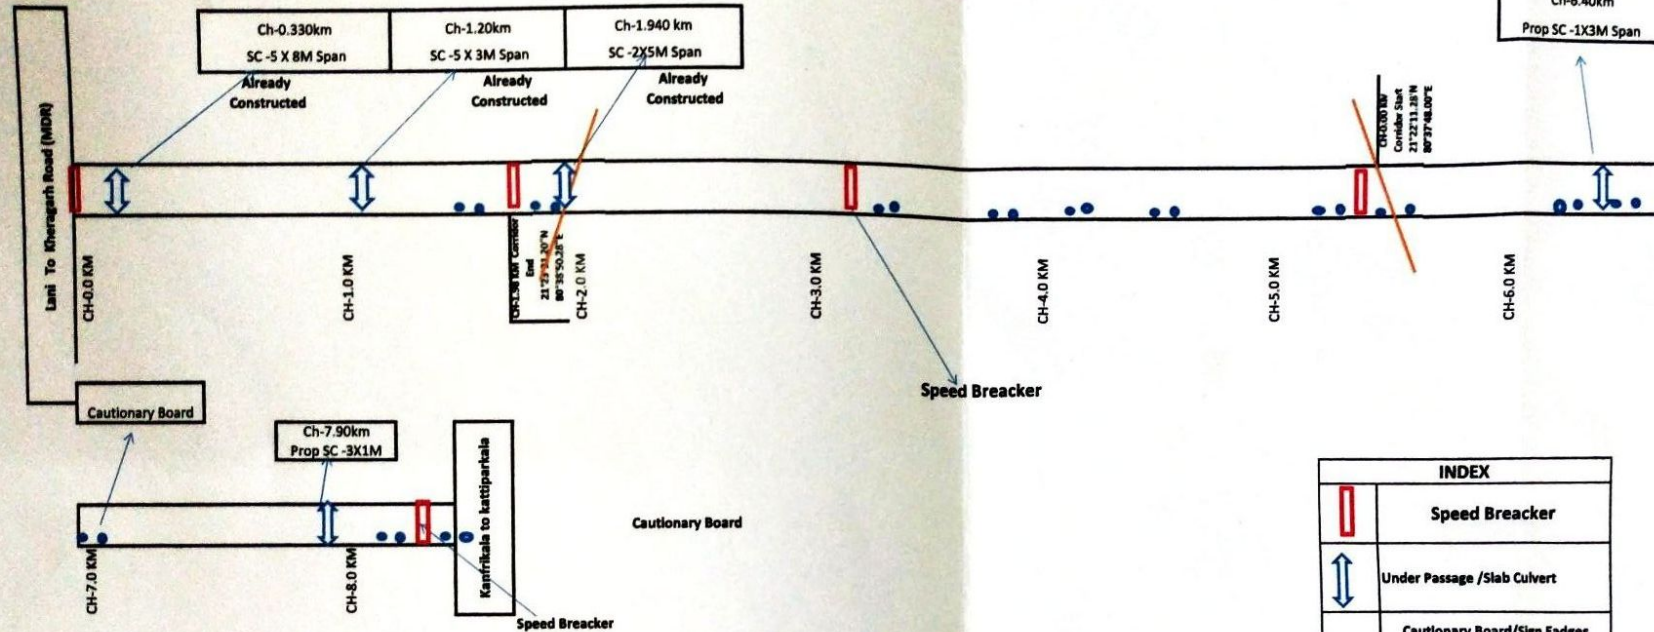

S No.	CH	Type of Structures	L (M)	B (M)	H (M)	Geotech Location	Cost (In Lacs)
1	0.33 Km	Under Passes /Slab Culvert 8.0M 5-SPAN	40	7.5	6	21°23'31.77"N 80°39'38.32"E	-
2	1.20 Km	Under Passes /Slab Culvert 3.0M 5- SPAN	15	7.5	4.5	21°23'25.68"N 80°39'19.31"E	-
3	1.90 Km	Under Passes /Slab Culvert 2.0M 5-SPAN	3	7.5	4	21°23'32.38"N 80°38'52.42"E	-
4	6.40 Km	Under Passes /Slab Culvert 3.0M 1-SPAN	6	7.5	4	21°21'38.65"N 80°37'40.65"E	12.65
5	7.9 Km	Under Passes /Slab Culvert 3.0M 1-SPAN	6	7.5	4	21°21'8.07"N 80°37'20.60"E	13.65

INDEX	
	Speed Breacker
	Under Passage /Slab Culvert
	Cautionary Board/Sign Eadges
	1. Speed Limit Board
	2. Speed Breacker Board
	3. Turning board (Left/Right)
	4. Chetawani board

Note :- Corridor road start from CH 0.00 to 1.98 and CH 5.65 to 8.50 km and passes along the road for a length of 4.83 km. No corridor area between CH 1.98 Km to 5.65 Km (Geotech location 21°23'31.20"N 80°38'50.28"E to 21°22'11.28"N, 80°37'48.00"E)

General Manager
 MPRDA PUNE
 Balaghat (M.P.)