


SITE PLAN

OF THE LAND PROPOSED TO BE ACQUIRED FOR THE CONSTRUCTION OF ROAD FROM POPPAIDANDA TO KHEDE IN V.P.COLA IN QUEPEM CONSTITUENCY IN COLA VILLAGE OF CANACONA TALUKA & QUEDEM VILLAGE OF QUEPEM TALUKA, BY THE ASSISTANT ENGINEER , WORKS DIV.XXV, SUB DIV.III (ROADS), PWD, CANACONA, GOA, VIDE LETTER NO.PWD/WDXXV/SDIII/Adm 25/67/2016-17,DATED 13-06-2016

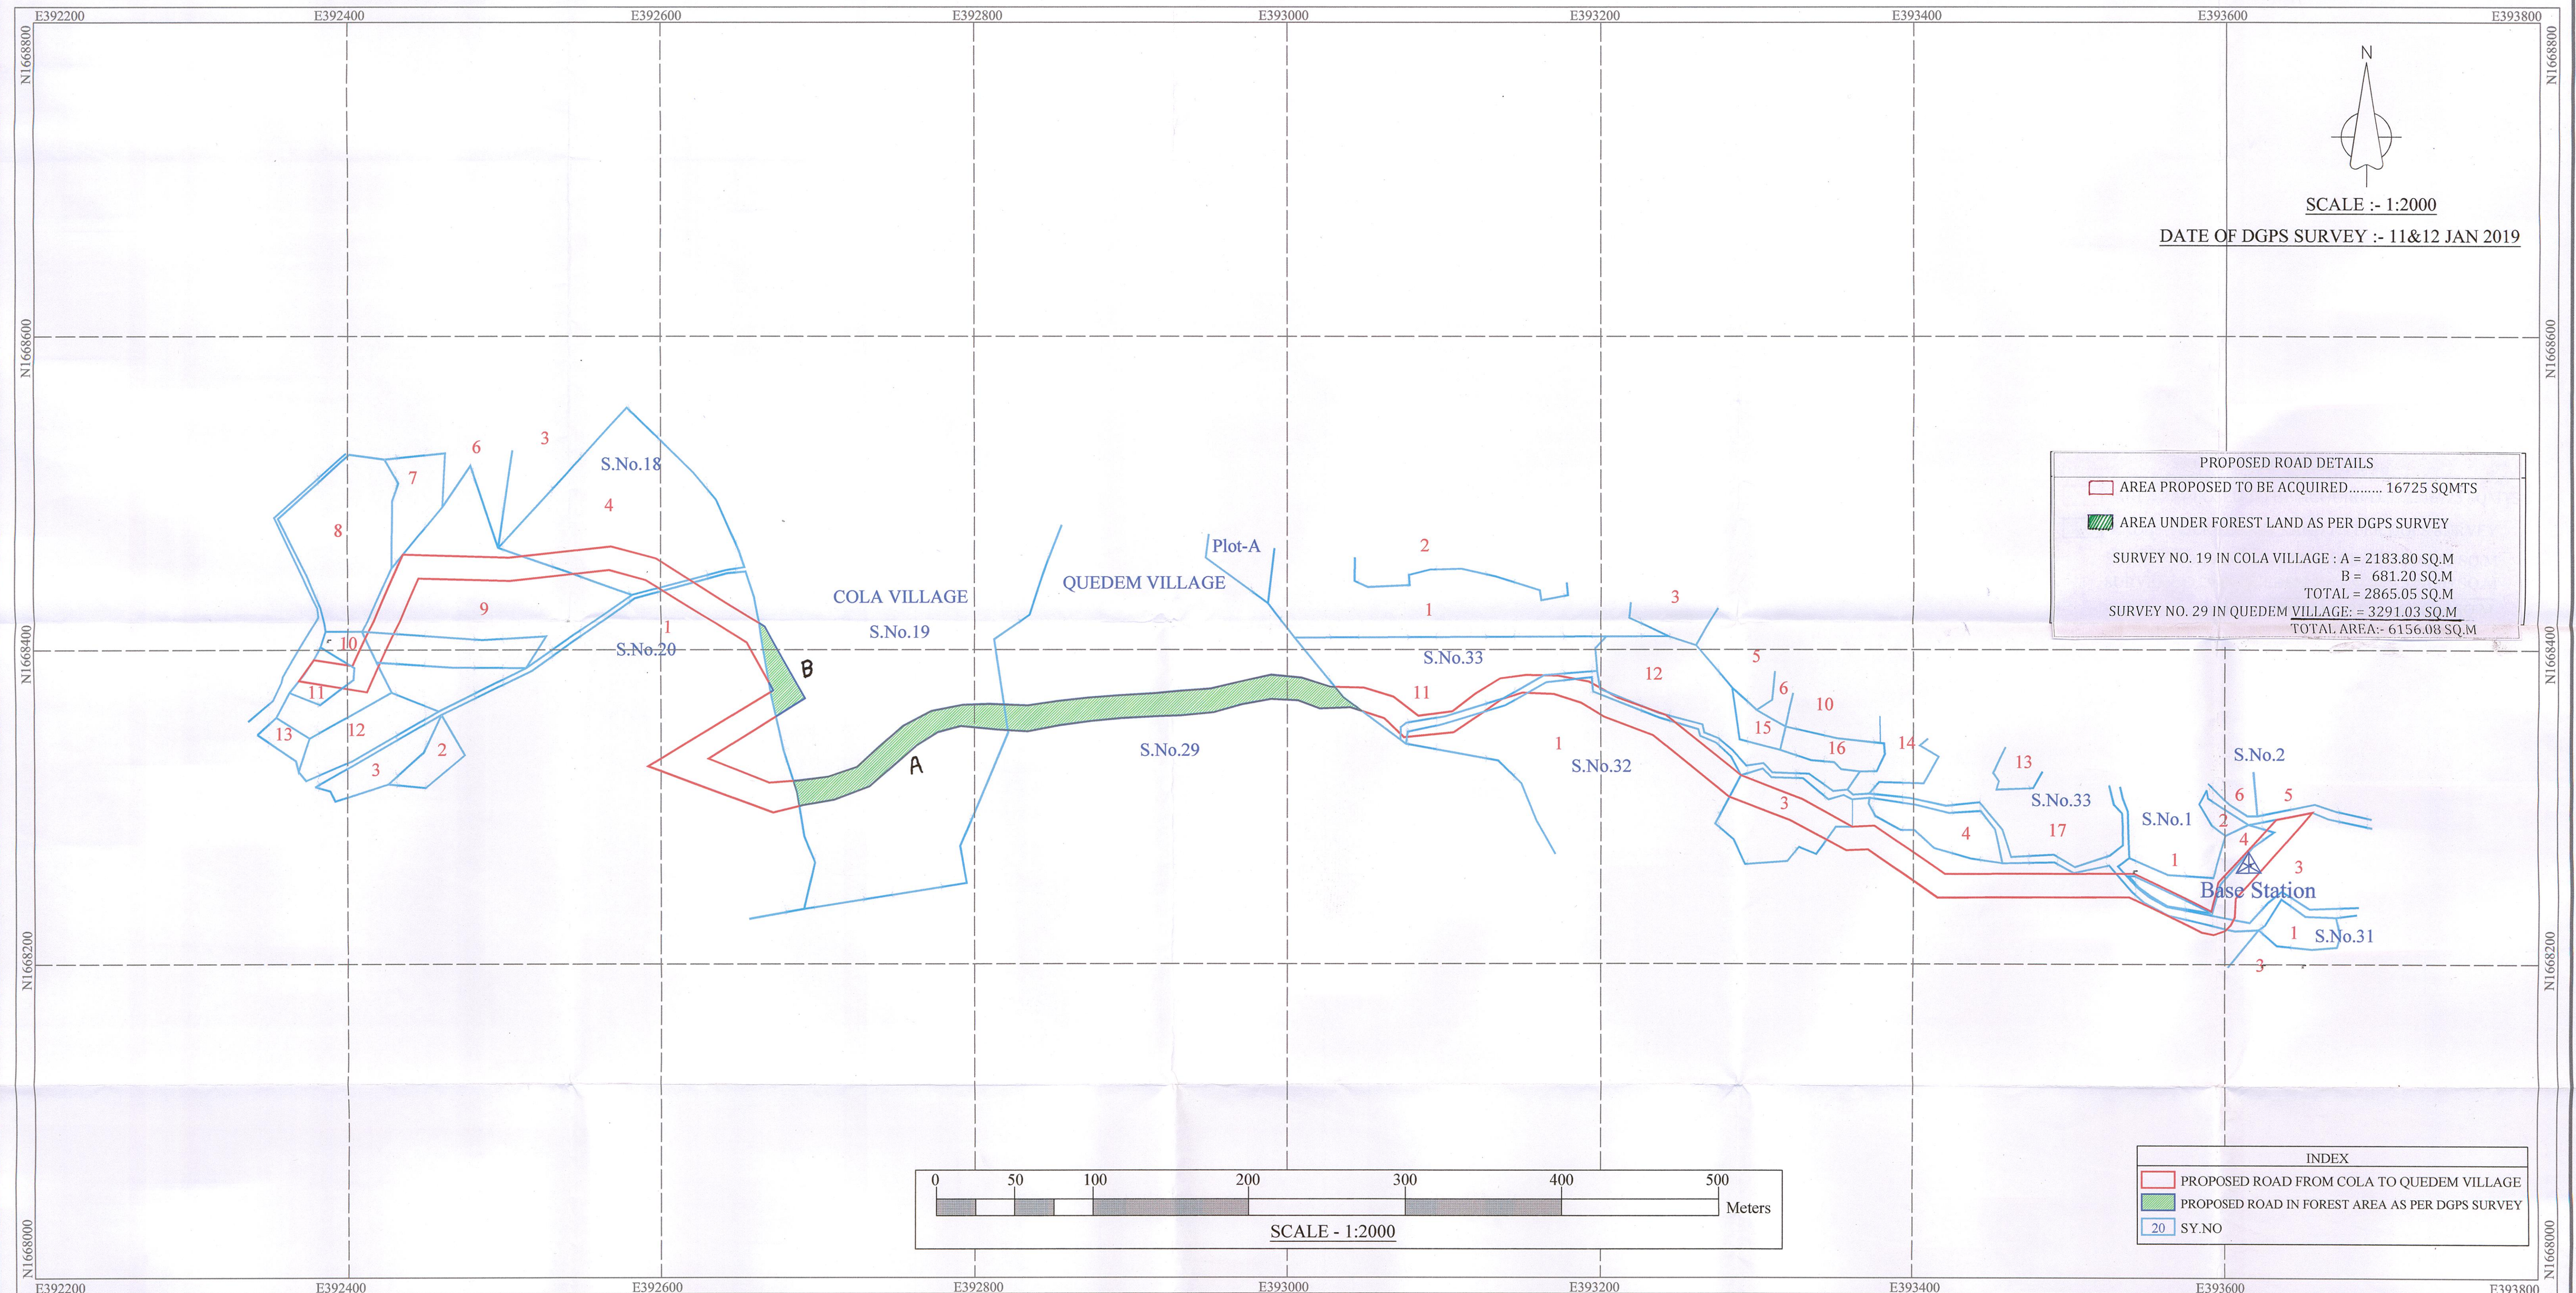

J.E

A.E

E.E

Surveyed & Prepared By :-
Chaithanya Geo Surveys
Mining Survey Consultants
Chaithanya Bhavan
Annapurna Badavane, Hospet
Ph : 9686557799 cgsht@gmail.com

For
Kaliprasad SB
Chaithanya Geo Surveys

Executive Engineer
Division XXV (Roads), PWD
Fatorda, Margao