
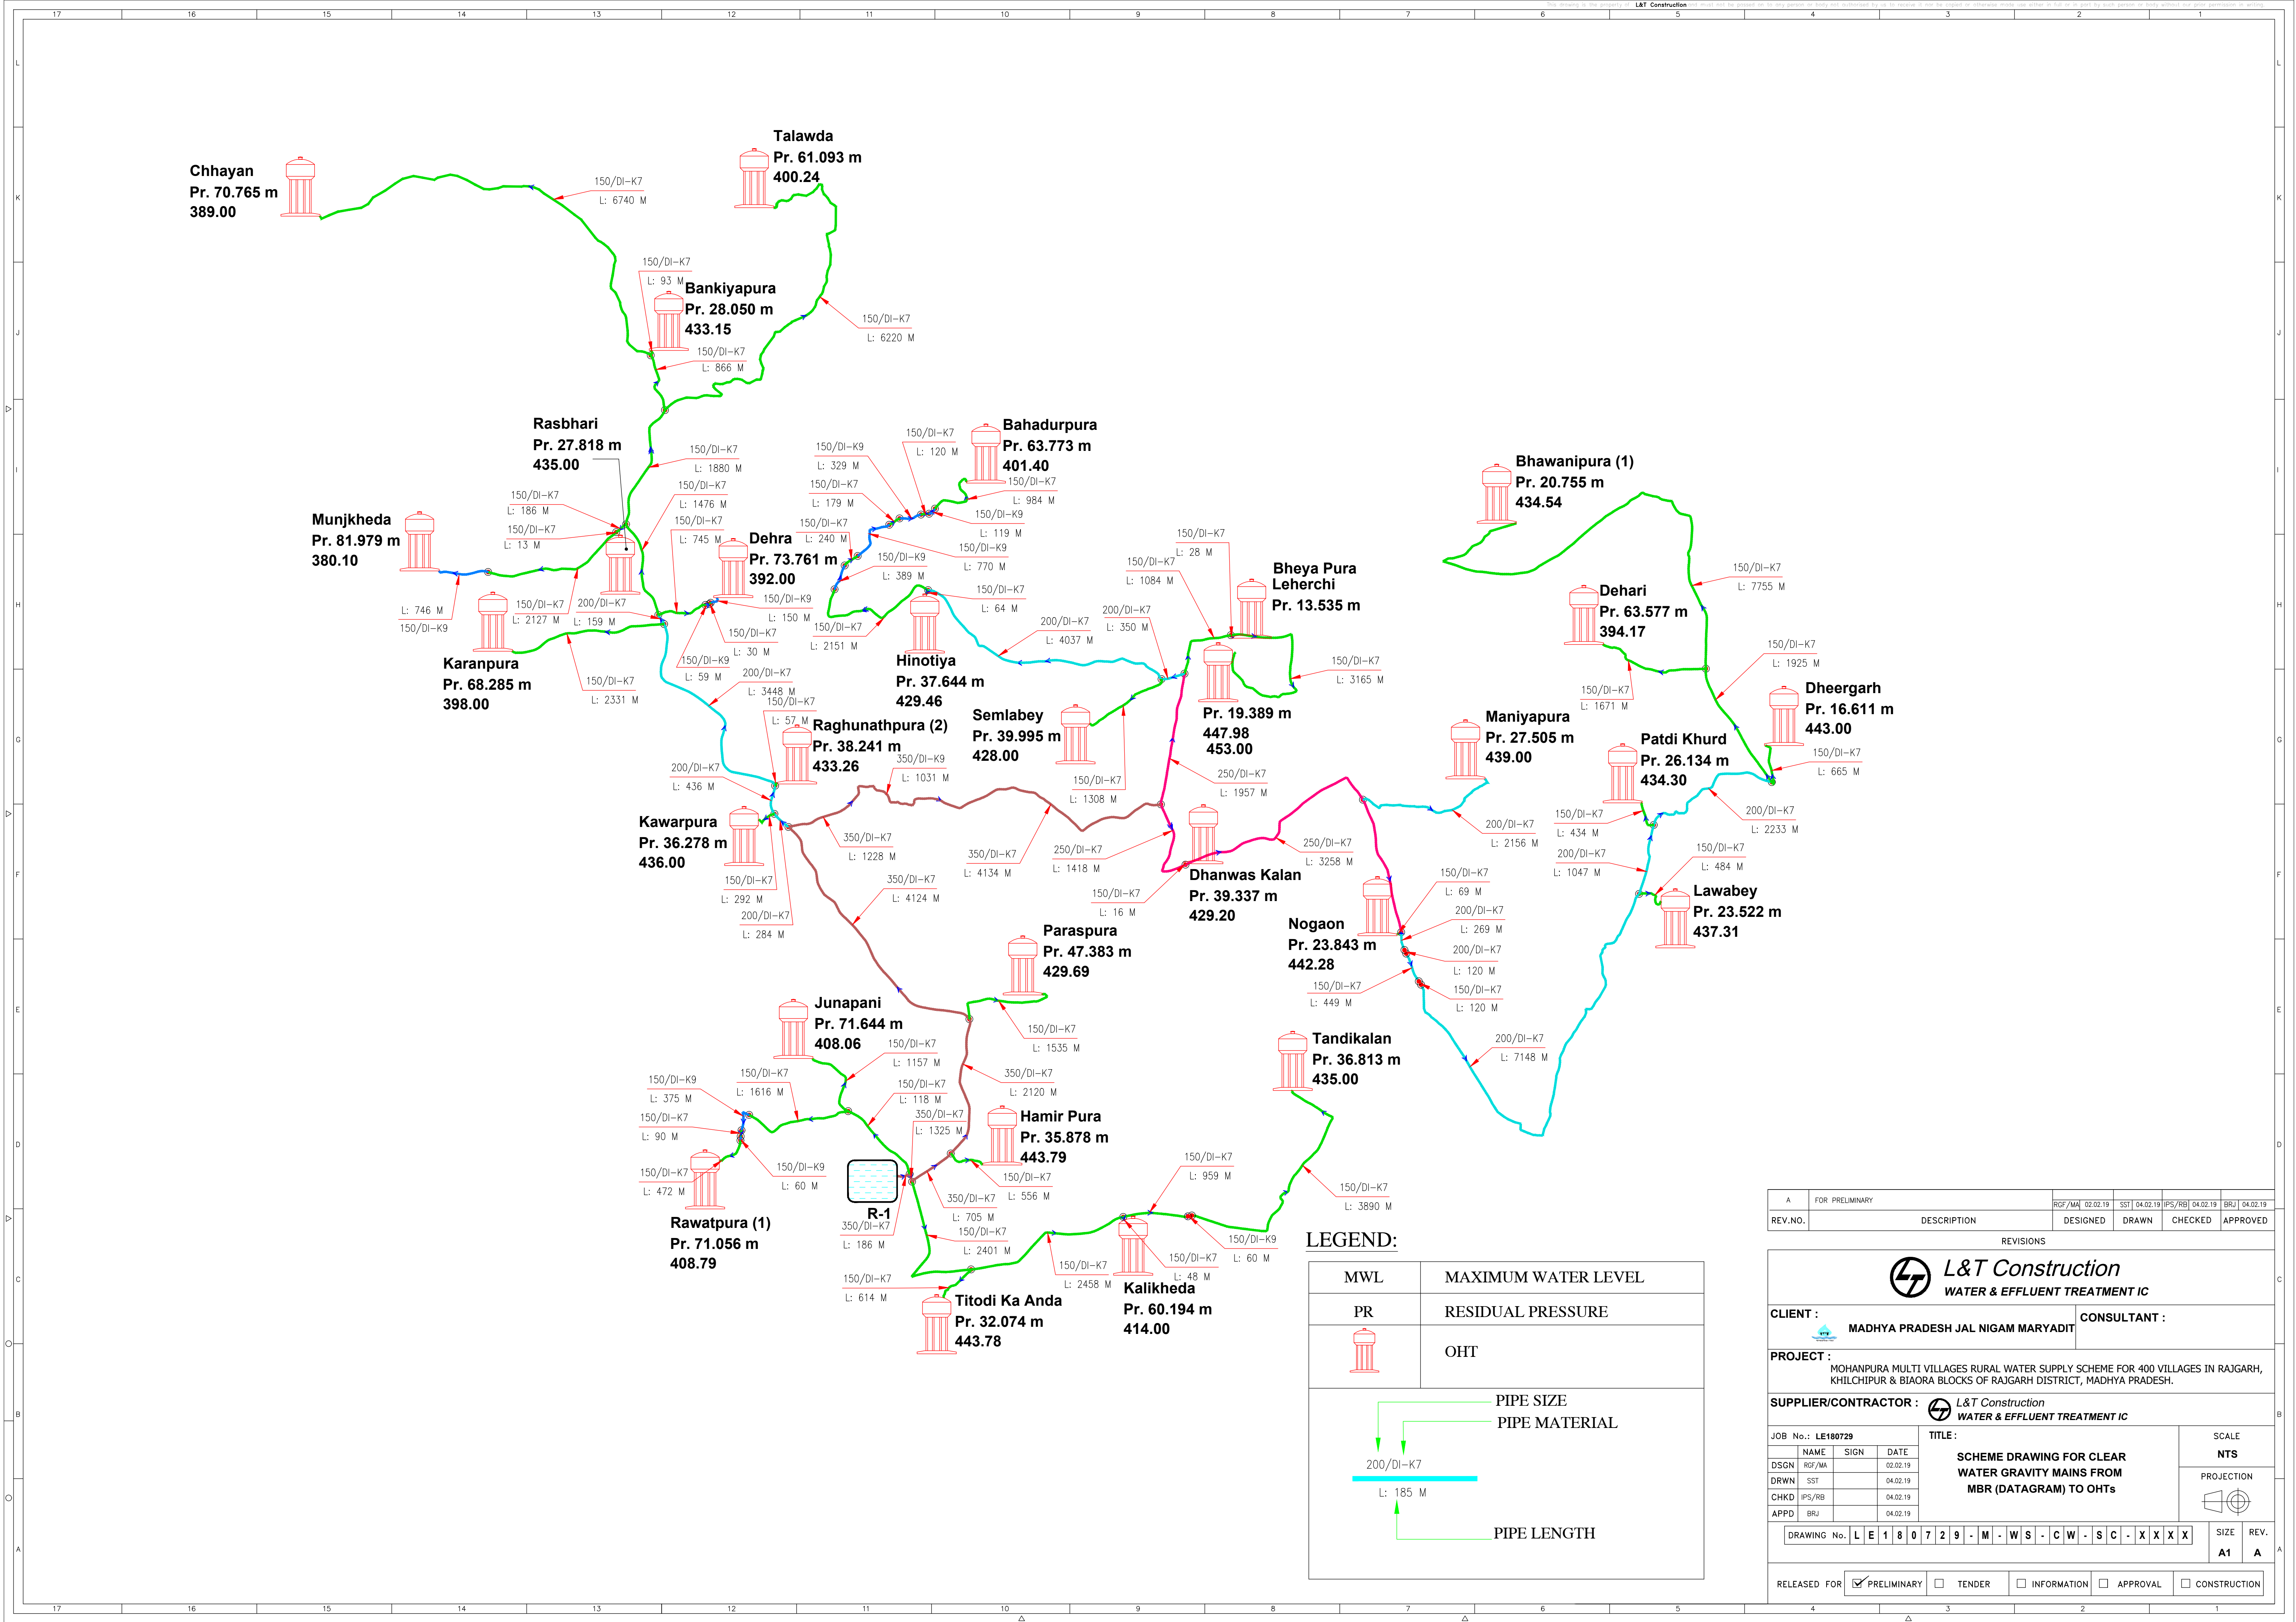


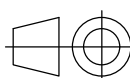

A		FOR PRELIMINARY			RGF/MA		02.02.19	SST		04.02.19	IPS/RB		04.02.19	BRJ		04.02.19							
REV.NO.		DESCRIPTION						DESIGNED		DRAWN		CHECKED		APPROVED									
REVISIONS																							
 L&T Construction WATER & EFFLUENT TREATMENT IC																							
CLIENT : MADHYA PRADESH JAL NIGAM MARYADIT										CONSULTANT :													
PROJECT : MOHANPURA MULTI VILLAGES RURAL WATER SUPPLY SCHEME FOR 400 VILLAGES IN RAJGARH, KHILCHIPUR & BIAORA BLOCKS OF RAJGARH DISTRICT, MADHYA PRADESH.																							
SUPPLIER/CONTRACTOR : L&T Construction WATER & EFFLUENT TREATMENT IC																							
JOB No.: LE180729								TITLE : SCHEME DRAWING FOR CLEAR WATER GRAVITY MAINS FROM MBR (DATAGRAM) TO OHTS						SCALE NTS									
DSGN		NAME		SIGN		DATE		 PROJECTION															
RGF/MA				02.02.19																			
DRWN		SST		04.02.19																			
CHKD		IPS/RB		04.02.19																			
APPD		BRJ		04.02.19																			
DRAWING No.								L E 1 8 0 7 2 9 - M - W S - C W - S C - X X X X								SIZE A1		REV. A					
RELEASED FOR				☒ PRELIMINARY				☐ TENDER				☐ INFORMATION				☐ APPROVAL				☐ CONSTRUCTION			