


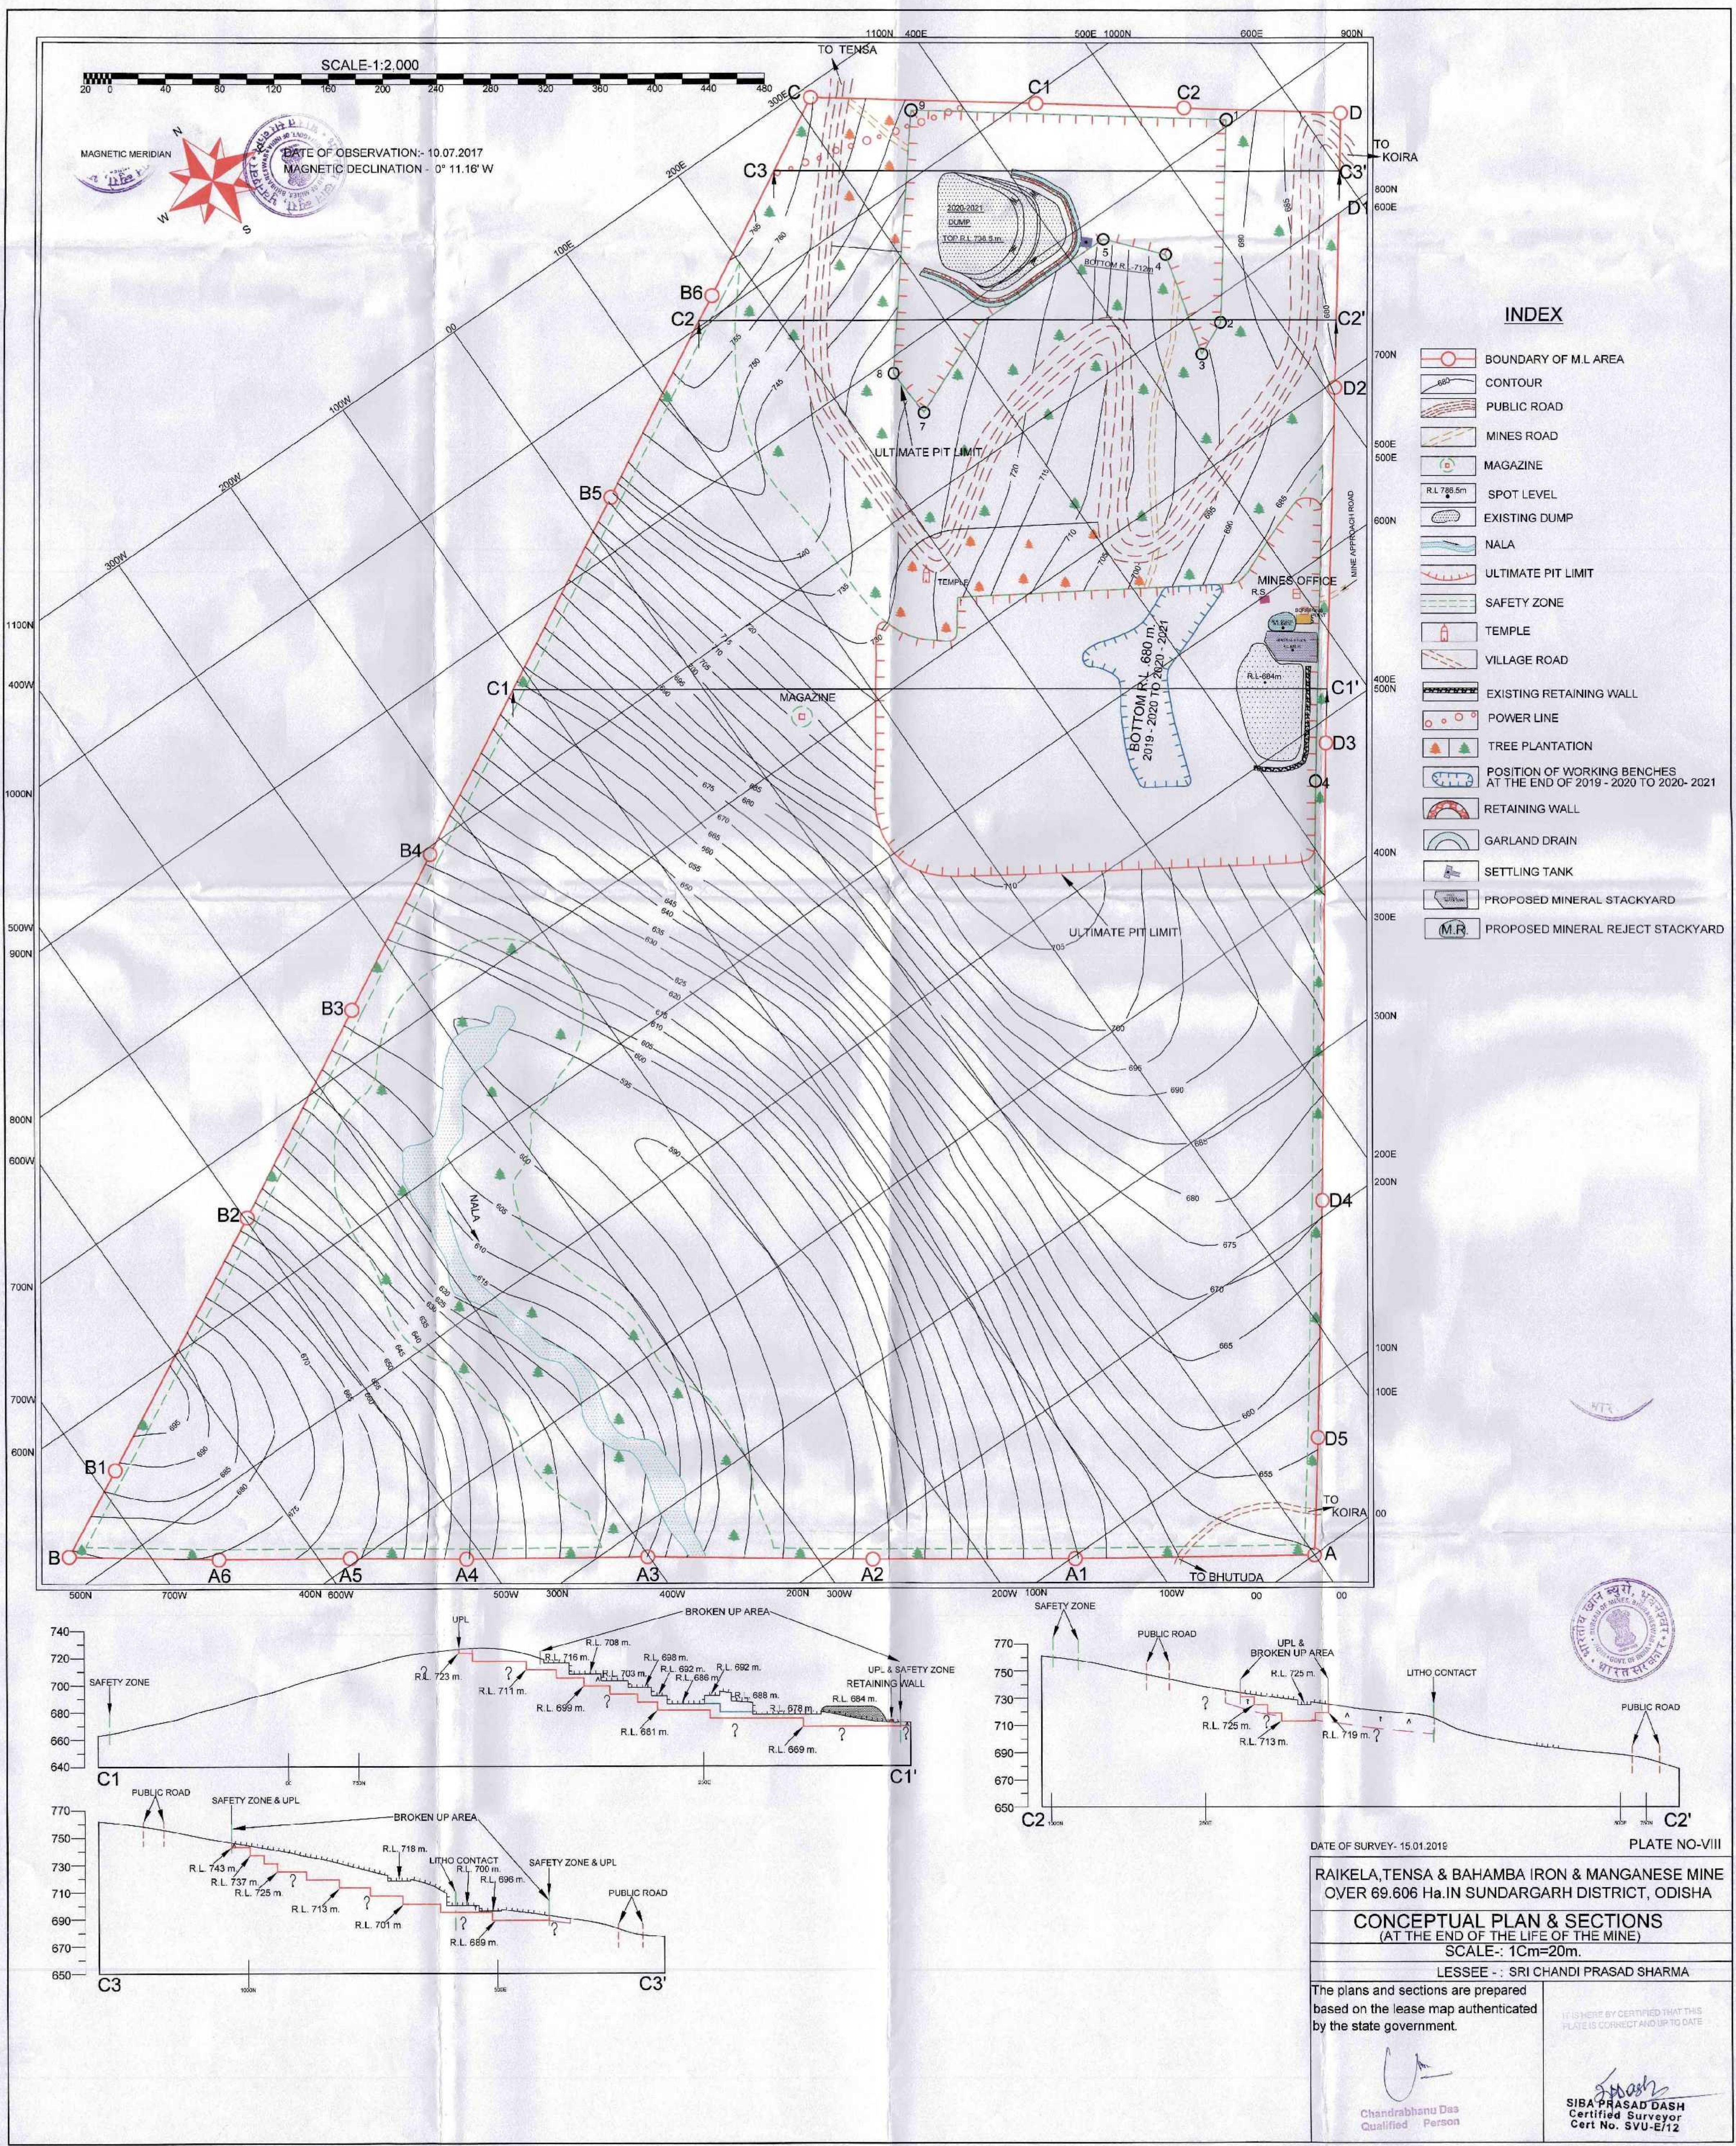

SCALE-1:2,000

MAGNETIC MERIDIAN

DATE OF OBSERVATION:- 10.07.2017
MAGNETIC DECLINATION - 0° 11.16' W

INDEX

- BOUNDARY OF M.L. AREA
- CONTOUR
- PUBLIC ROAD
- MINES ROAD
- MAGAZINE
- SPOT LEVEL
- EXISTING DUMP
- NALA
- ULTIMATE PIT LIMIT
- SAFETY ZONE
- TEMPLE
- VILLAGE ROAD
- EXISTING RETAINING WALL
- POWER LINE
- TREE PLANTATION
- POSITION OF WORKING BENCHES AT THE END OF 2019 - 2020 TO 2020 - 2021
- RETAINING WALL
- GARLAND DRAIN
- SETTLING TANK
- PROPOSED MINERAL STACKYARD
- PROPOSED MINERAL REJECT STACKYARD

DATE OF SURVEY- 15.01.2018

PLATE NO-VIII

RAIKELA, TENSA & BAHAMBA IRON & MANGANESE MINE
OVER 69.606 Ha. IN SUNDARGARH DISTRICT, ODISHA

CONCEPTUAL PLAN & SECTIONS
(AT THE END OF THE LIFE OF THE MINE)
SCALE:- 1Cm=20m.

LESSEE :- SRI CHANDI PRASAD SHARMA

The plans and sections are prepared
based on the lease map authenticated
by the state government.

IT IS HEREBY CERTIFIED THAT THIS
PLAN IS CORRECT AND UP TO DATE

Chandrabhanu Das
Qualified Person

SIBA PRASAD DASH
Certified Surveyor
Cert No. SVU-E/12