


Village: Dhotre
Tehsil: Kopergaon
District: Ahmednagar

Scale: 1:10000
Indication No - 32375

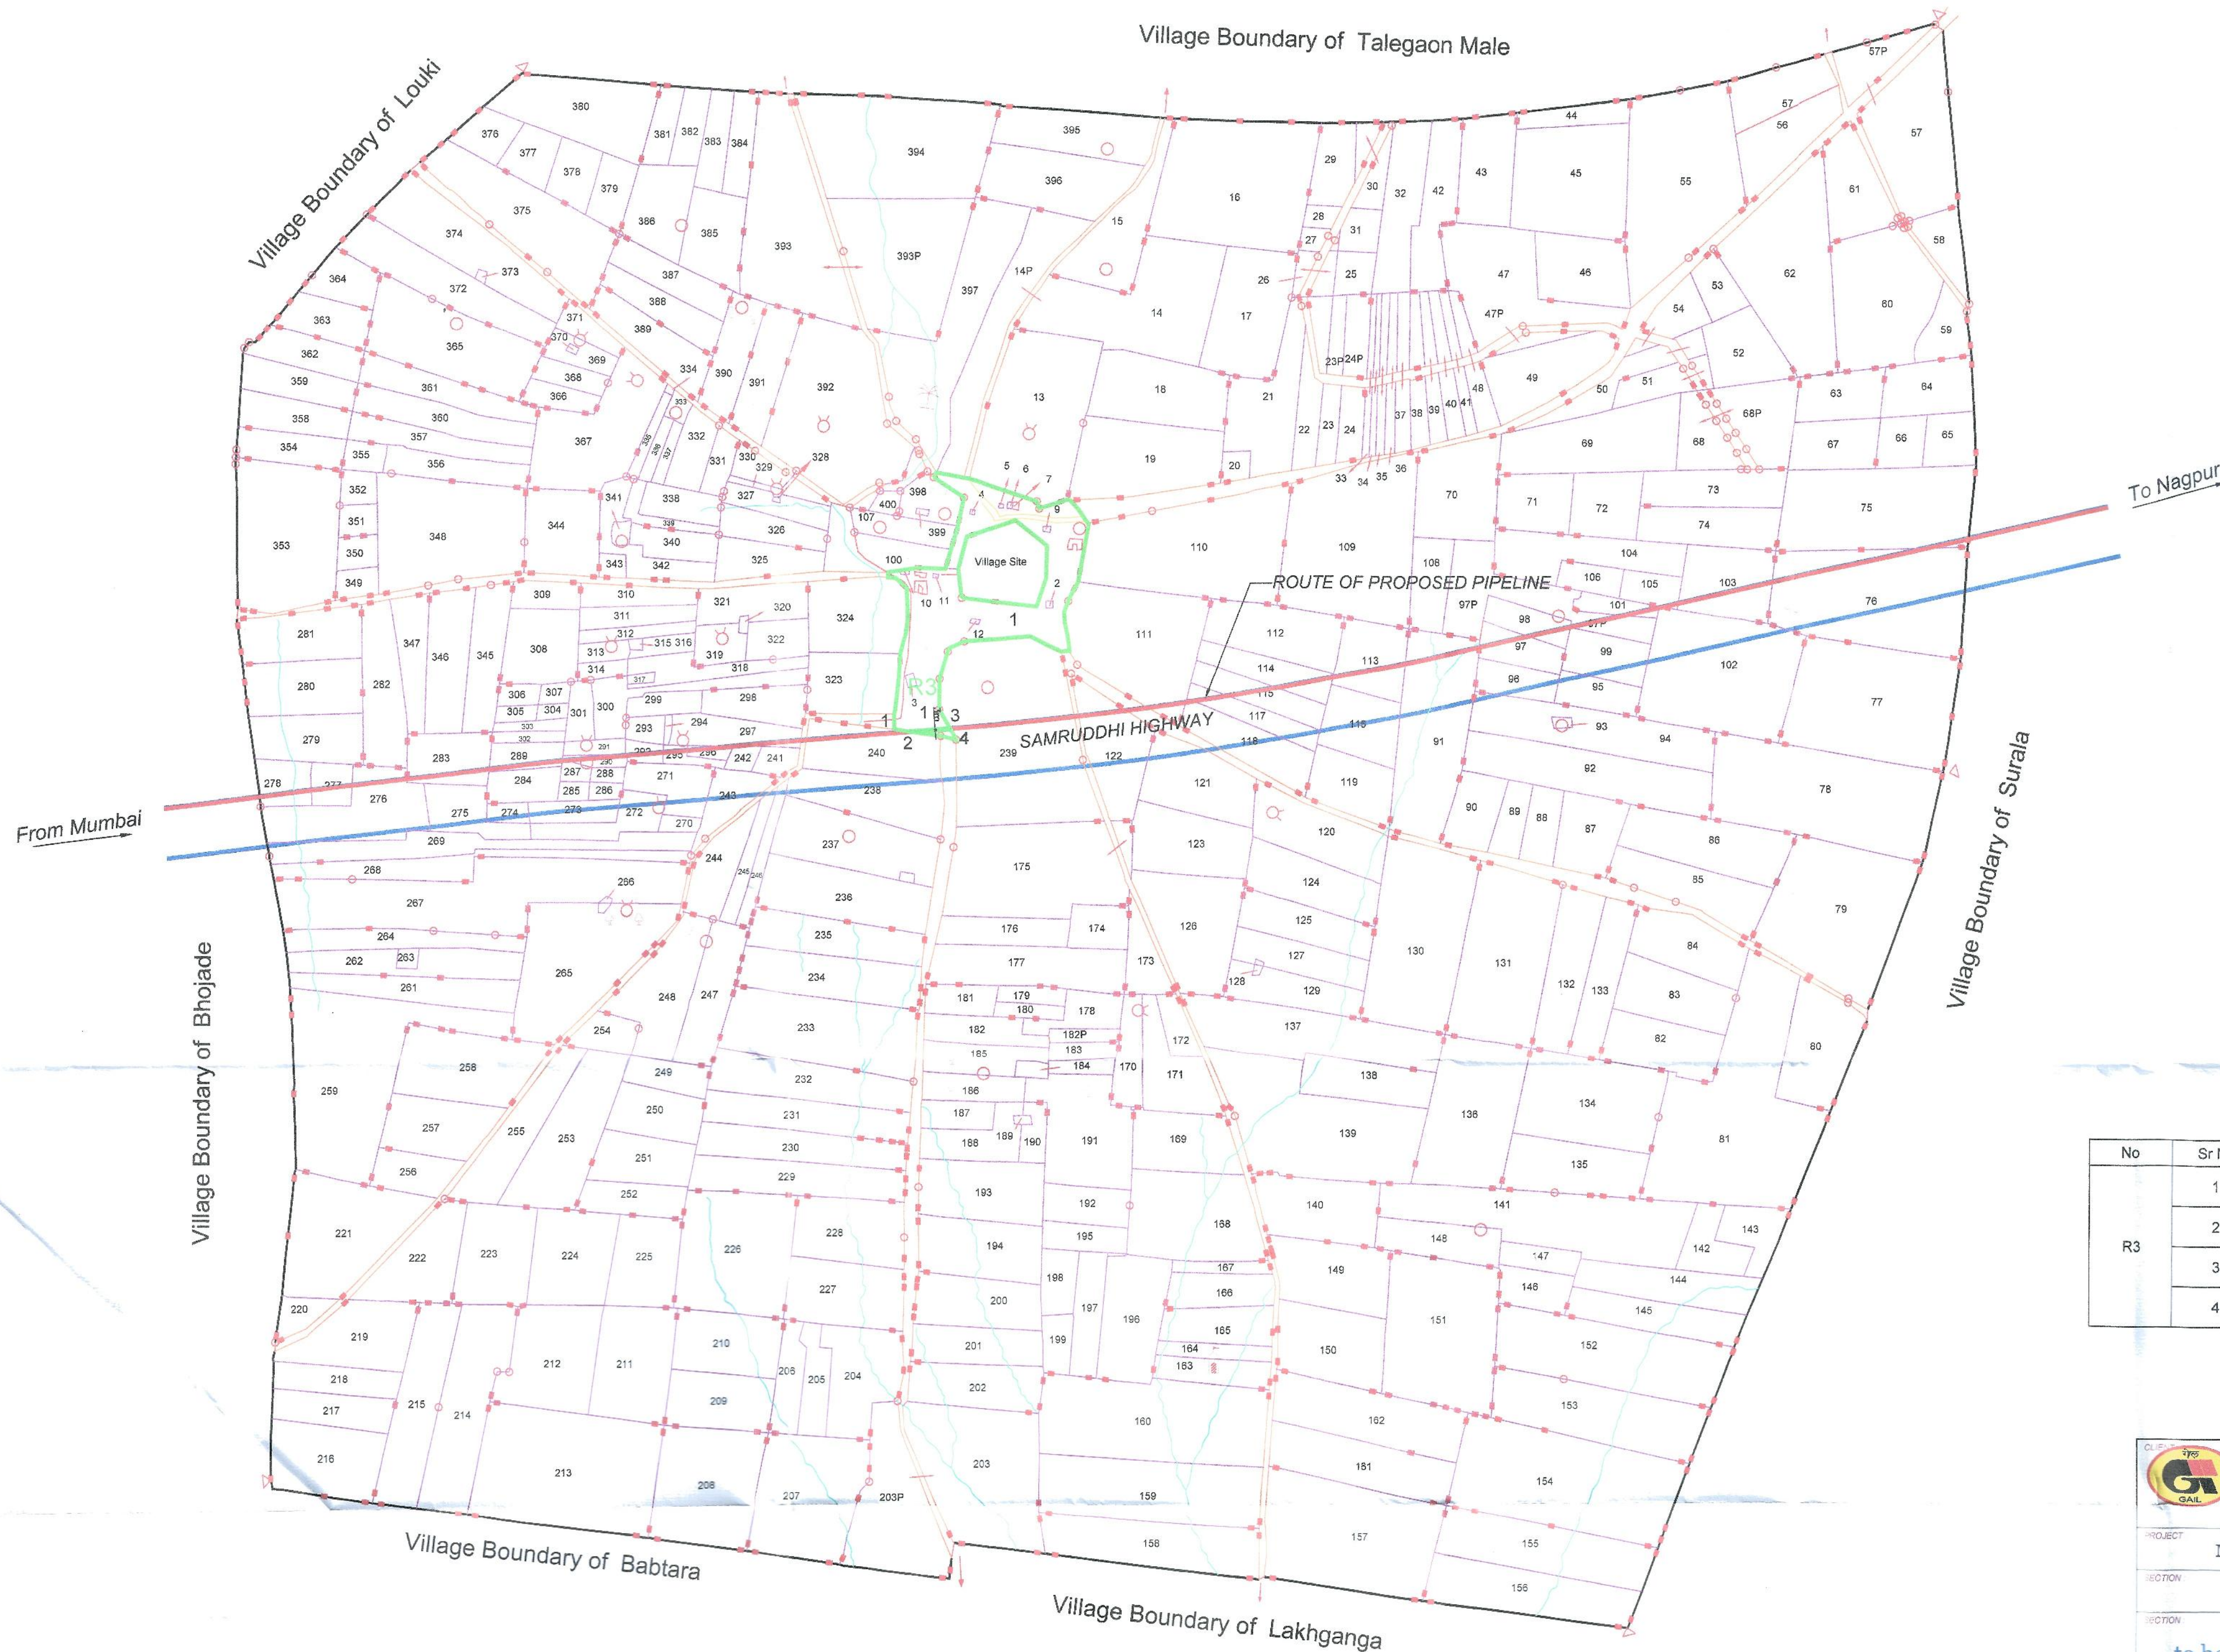

Udafa Numbers Summary
1) Survey No 100 North of 324
2) Survey No 107 South of 400

No	Sr No	Easting	Northing	Longitude	Latitude
R3	1	460327.623	2196278.692	74°37'15.855"	19°51'43.974"
	2	460341.1115	2196275.945	74°37'16.322"	19°51'43.885"
	3	460424.6498	2196280.51	74°37'19.206"	19°51'44.043"
	4	460425.9528	2196277.534	74°37'19.233"	19°51'43.94"

MUMBAI NAGPUR SECTION OF MNJPL PROJECT									
MUMBAI - NAGPUR PROPOSED GAS PIPELINE (MNPL)									
Reserved Forest to be Diverted District Ahmednagar									
Sr. No.	Name of the Forest Land	Compartment No.	Length in Forest (m)	Width (m)	Area of Forest Land in Sq. m	Area of Forest Land in Hectare	Name of Village	Name of Taluka	Name of District
R3	Forest Land in S.no.1 (Gut No.1)	241	90.950	3	272.85	0.0273	Dhotre	Kopergaon	Ahmednagar


निर्देशिका / ANMP (Kopergaon) / Instruction / Dhotre / GAIL (India) Limited / Nagpur, Maharashtra

GAIL (India) LIMITED.
(A Govt. of India Undertaking)
JUBILEE TOWER, 8 & 9th FLOOR, 6TH FLOOR,
B-35, 36 SECTOR-1, NARIMAN POINT, NAGPUR (M.P.) INDIA

PROJECT: MUMBAI NAGPUR SECTION OF MNJPL PROJECT
SECTION: MUMBAI - NAGPUR PROPOSED GAS PIPELINE (MNPL)
SECTION: Details of Reserved Forest to be Diverted Village: Dhotre, District Ahmednagar
TITLE: Geo Reference Village Map
CODE: MNPL

TDC THEODESH CONSULTANTS
82-83, 3rd Floor, Suryakiran Complex, Old Padra Road Vadodara - 390 015
Phone: (0265) 2339115 / 2339492 Tele Fax No.: (0265) 2339492
Email: theodesh@tdc.in, theodesh@gmail.com

Scale: 1:10,000
Job No: TDC/GAIL/19-20
Drawing / Document No: TDC-GAIL-MNPL-20-P19-RF-Ahmednagar-VM-02
Sheet: 02-02
Rev: oA

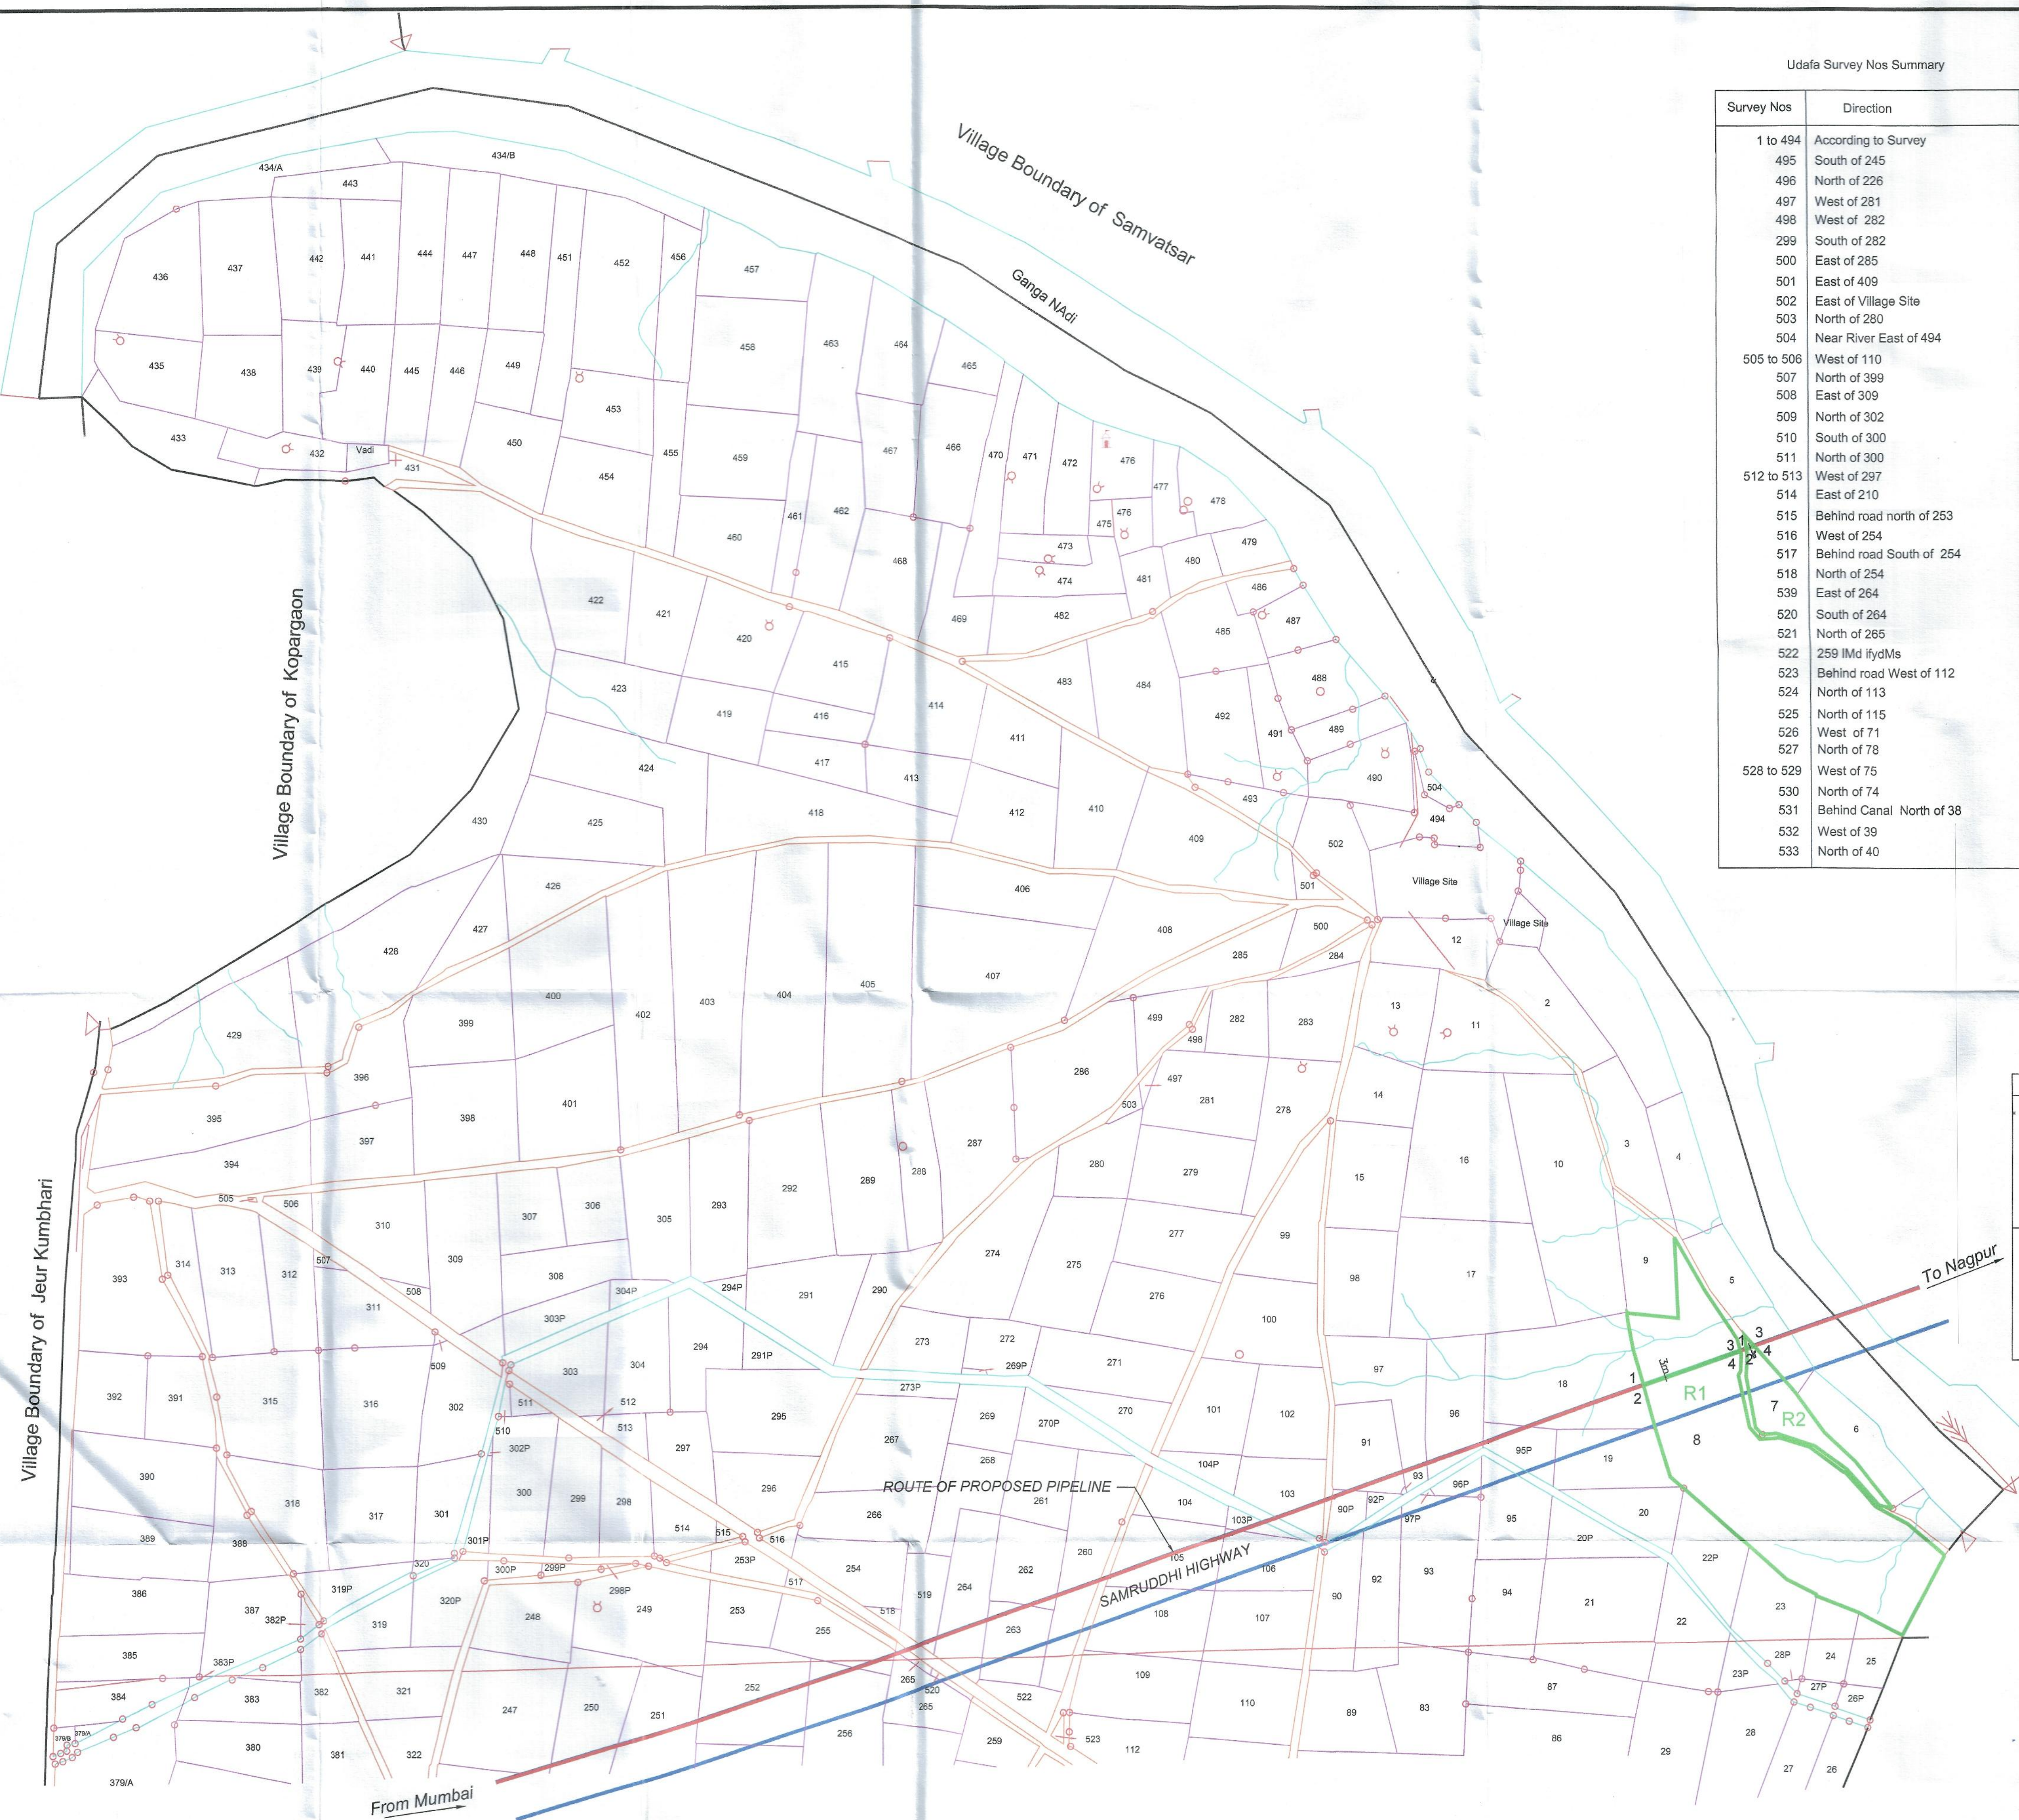

Survey Nos	Direction
1 to 494	According to Survey
495	South of 245
496	North of 226
497	West of 281
498	West of 282
299	South of 282
500	East of 285
501	East of 409
502	East of Village Site
503	North of 280
504	Near River East of 494
505 to 506	West of 110
507	North of 399
508	East of 309
509	North of 302
510	South of 300
511	North of 300
512 to 513	West of 297
514	East of 210
515	Behind road north of 253
516	West of 254
517	Behind road South of 254
518	North of 254
539	East of 264
520	South of 264
521	North of 265
522	259 Imd IfyDms
523	Behind road West of 112
524	North of 113
525	North of 115
526	West of 71
527	North of 78
528 to 529	West of 75
530	North of 74
531	Behind Canal North of 38
532	West of 39
533	North of 40

Village:Kokamthan
Tehsil:Kopargaon
District:Ahmednagar

Scale- 1:10000
Indication no - 32358

Sheet-2

Symbols	Remarks
	Road, Road, Cart road, Street, Railway Track
	River, Canal, Lake
	Trees, Orange, Mango, Palm, Coconut, Tamarind and other trees
	Wells: Constructed Wells, Non Constructed Wells, Sewer Wells, diesel based, Electric based Well, non functioning, Tank
	Bore well, Tube well
	Rock
	Check Dam
	Bridge
	Temple, Church, Gurudwara, Masjid/ Eidgah
	Electric Pole, Tele pole
	School, College, Factory
	House, Hospital, Market, Residential
	(Govt.) Office, Telephone, Post, Police etc.
	Office, Petrol Pump, Cinema, Memorial Office
	Guest House, Forest, Irrigation
	Hill
	Fencing
	Population
	Cemetery
	Mines
	Grazing land
	Heritage place
	Survey Station, Extension

No	Sr No	Easting	Northing	Longitude	Latitude
R1	1	450092.3563	2194991.633	74°31'24.045"	19°51'1.258"
	2	450092.7438	2194988.652	74°31'24.073"	19°51'1.162"
	3	450380.0406	2195047.68	74°31'33.933"	19°51'3.112"
	4	450380.3814	2195044.89	74°31'33.961"	19°51'3.009"
R2	1	450397.5823	2195051.098	74°31'34.537"	19°51'3.222"
	2	450397.6819	2195048.061	74°31'34.537"	19°51'3.126"
	3	450420.416	2195055.546	74°31'35.334"	19°51'3.366"
	4	450422.247	2195052.846	74°31'35.389"	19°51'3.284"

MUMBAI NAGPUR SECTION OF MNJPL PROJECT									
MUMBAI - NAGPUR PROPOSED GAS PIPELINE (MNPL)									
Reserved Forest to be Diverted District Ahmednagar									
Sr. No.	Name of the Forest Land	Compartment No.	Length in Forest (m)	Width (m)	Area of Forest Land in Sq. m	Area of Forest Land in Hectare	Name of Village	Name of Taluka	Name of District
R1	Forest Land in S.no.8/1	241	293.07	3	879.21	0.0879	Kolamthan	Kopargaoon	Ahmednagar
R2	Forest Land in S.no.7	241	24.145	3	72.44	0.0072	Kolamthan	Kopargaoon	Ahmednagar

[illegible]