


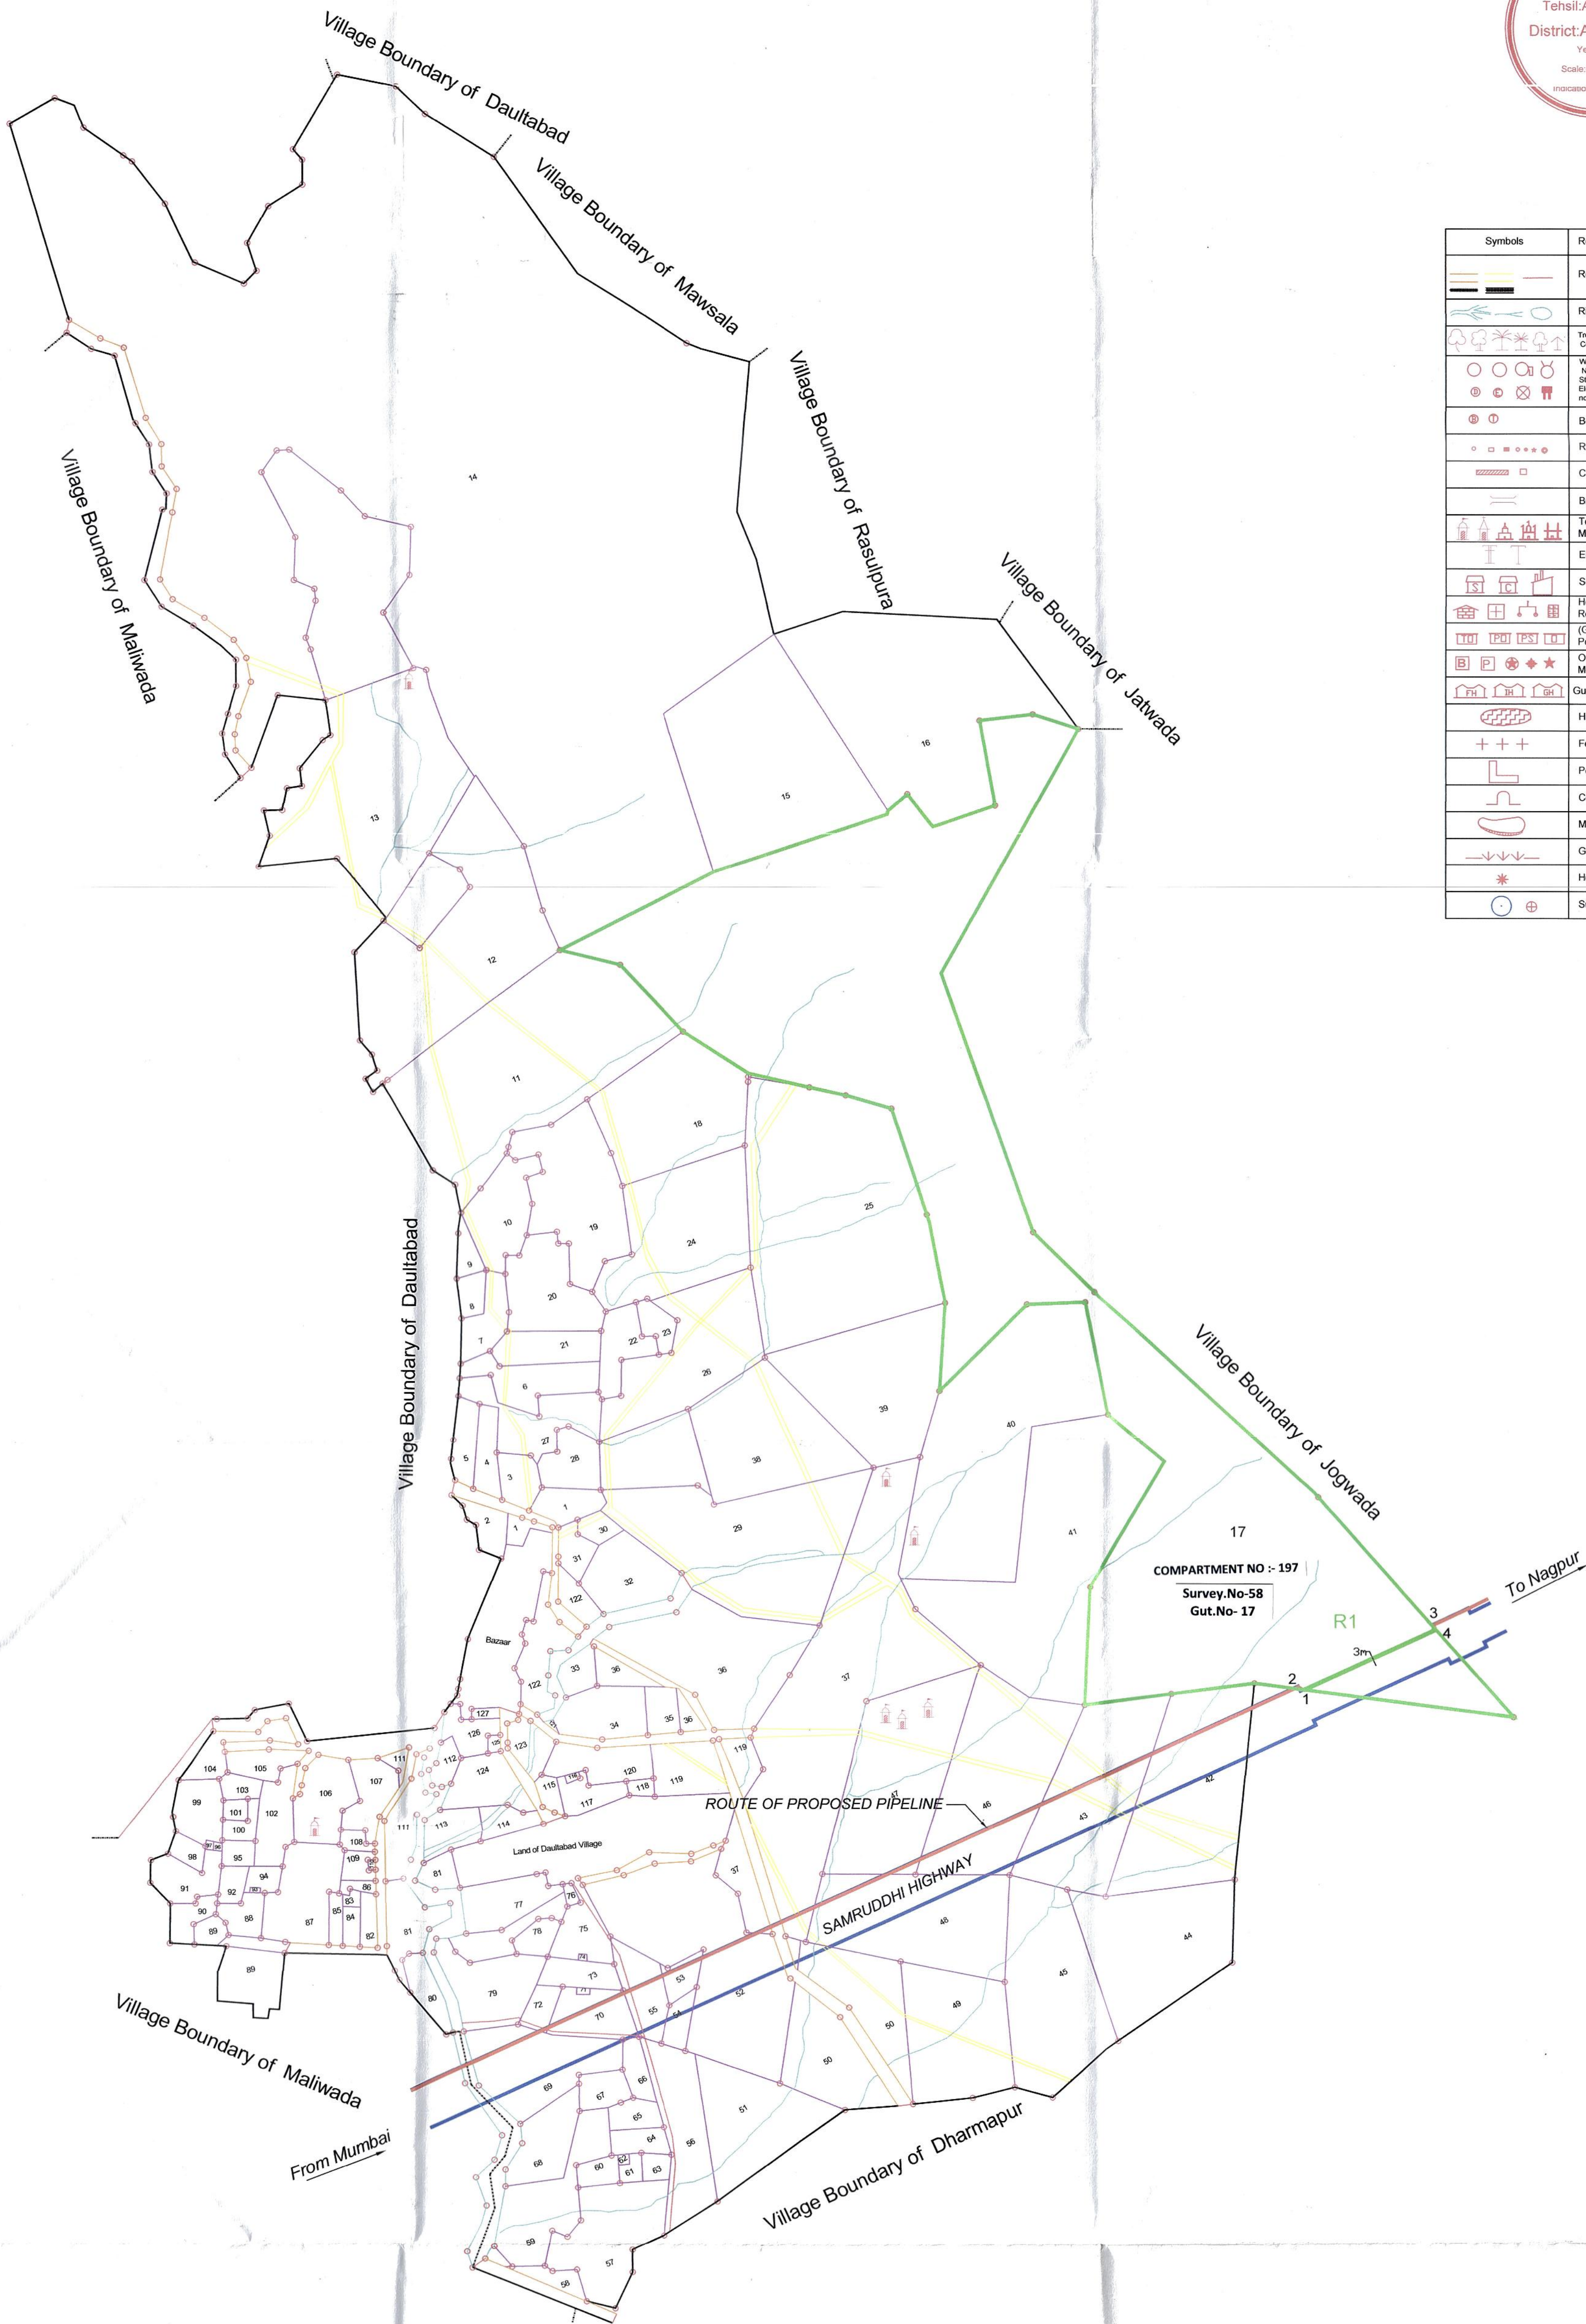

Symbols	Remarks
	Road, Road, Cart road, Street, Railway Track
	River, Canal, Lake
	Trees: Orange, Mango, Palm, Coconut, Tamarind and other trees
	Wells: Constructed Wells, Non Constructed Wells, Slop Wells, diesel based, Electric based Well, non functioning, Tank
	Bore well, Tube well
	Rock
	Check Dam
	Bridge
	Temple, Church, Gurudwara, Masjid, Eidgah
	Electric Pole, Tele pole
	School, College, Factory
	House, Hospital, Market, Residential
	(Govt.) Office, Telephone, Post, Police etc.
	Office, Petrol Pump, Cinema, Memorial, Hotel
	Guest House: Forest, Irrigation
	Hill
	Fencing
	Population
	Cemetery
	Mines
	Grazing land
	Heritage Place
	Survey Station, Extension



वाडी विभाजना प्रमाणे नकाशा सन १९९६

Patch	Code	Easting	Northing	Longitude	Latitude
R1	1	525731.666	2203808.770	75°14'45.59" E	19°55'47.99" N
	2	525726.324	2203810.239	75°14'45.59" E	19°55'51.60" N
	3	526116.694	2203932.658	75°15'00.00" E	19°55'55.19" N
	4	526118.188	2203929.982	75°15'00.00" E	19°55'55.19" N

GAIL (INDIA) LIMITED						
Project : - Mumbai - Nagpur Pipeline Project						
Rediversion Proposal in Aurangabad Forest Division, Aurangabad District						
List of Forest Land						
Ref. No.	Forest Land Description	Length in Forest (m)	Width (m)	Area in (Sqmt)	Area in (Ha)	Village
R1	Forest Land in Plot No. 17	407.10	3.00	1221.30	0.1221	Abdimandi

GAIL (India) LIMITED
(A Govt. of India Undertaking)
JUBILEE TOWER, 8 & 9 FLOOR, 8TH FLOOR,
B-35, 36 SECTOR-1, NOIDA 201301, G.B. NAGAR (U.P.) India

PROJECT :

MUMBAI NAGPUR SECTION OF MNPL PROJECT

SECTION :

MUMBAI - NAGPUR PROPOSED GAS PIPELINE (MNPL)

DETAILS :

Details of Reserved Forest to be Diverted Village: Ambdimandi, District Aurangabad

TITLE :

Geo Reference Village Map

CODE :

MNPL

THEODESH CONSULTANTS
82-43, 3rd Floor, Suryakiran Complex, Old Padra Road Vadodra - 390 015
Phone : (0265) 2338116 / 2338492 Tele Fax No. : (0265) 2338492
Email : theodesh@tdc.in, theodesh@gmail.com

Scale :

1 : 10,000

Job No. :

TDC/GAIL/19-20

Drawing / Document No. :

TDC-GAIL-MNPL-20-P19-RF-Aurangabad-VM-01

Sheet :

01-07

Rev. :


08



Symbols	Remarks
	Road, Road, Cart road, Street, Railway Track
	River, Canal, Lake
	Trees: Orange, Mango, Palm, Coconut, Tamarind and other trees
	Wells: Constructed Wells, Non Constructed Wells, Step Wells, Cased borewell, Electric based Well, non functioning, Tank
	Bore well, Tube well
	Rock
	Check Dam
	Bridge
	Temple, Church, Gurudwara, Masjid, Eidgah
	Electric Pole, Tele pole
	School, College, Factory
	House, Hospital, Market, Residential
	(Govt.) Office: Telephone, Post, Police etc.
	Office, Petrol Pump, Cinema, Memorial, Hotel
	Guest House: Forest, Irrigation
	Hill
	Fencing
	Population
	Cemetery
	Mines
	Grazing land
	Heritage Place
	Survey Station, Extension

Patch	Code	Easting	Northing	Longitude	Latitude
R2	1	535158.350	2208328.554	75°20'09.59" E	19°58'15.60" N
	2	534934.079	2208220.398	75°20'02.40" E	19°58'11.99" N
	3	534931.648	2208222.566	75°20'02.40" E	19°58'11.99" N
	4	535158.065	2208328.791	75°20'09.59" E	19°58'15.60" N
R3	1	535537.128	2208505.846	75°20'24.00" E	19°58'22.79" N
	2	535393.385	2208437.805	75°20'16.79" E	19°58'19.20" N
	3	535158.350	2208328.554	75°20'09.59" E	19°58'15.60" N
	4	535158.065	2208328.791	75°20'09.59" E	19°58'15.60" N
	5	535392.102	2208440.517	75°20'16.79" E	19°58'19.20" N
	6	535537.659	2208509.416	75°20'24.00" E	19°58'22.79" N

GAIL (INDIA) LIMITED							
Project : - Mumbai - Nagpur Pipeline Project							
Rediversion Proposal in Aurangabad Forest Division, Aurangabad District							
List of Forest Land							
Ref. No.	Forest Land Description	Length in Forest (m)	Width (m)	Area in (Sqmt)	Area in (Ha)	Village	Tehsil
R2	Forest Land in Plot No. 12	248.21	3.00	744.62	0.0745	Bhikapur	Aurangabad
R3	Forest Land in Plot No. 10	420.63	3.00	1261.88	0.1262	cal	Aurangabad

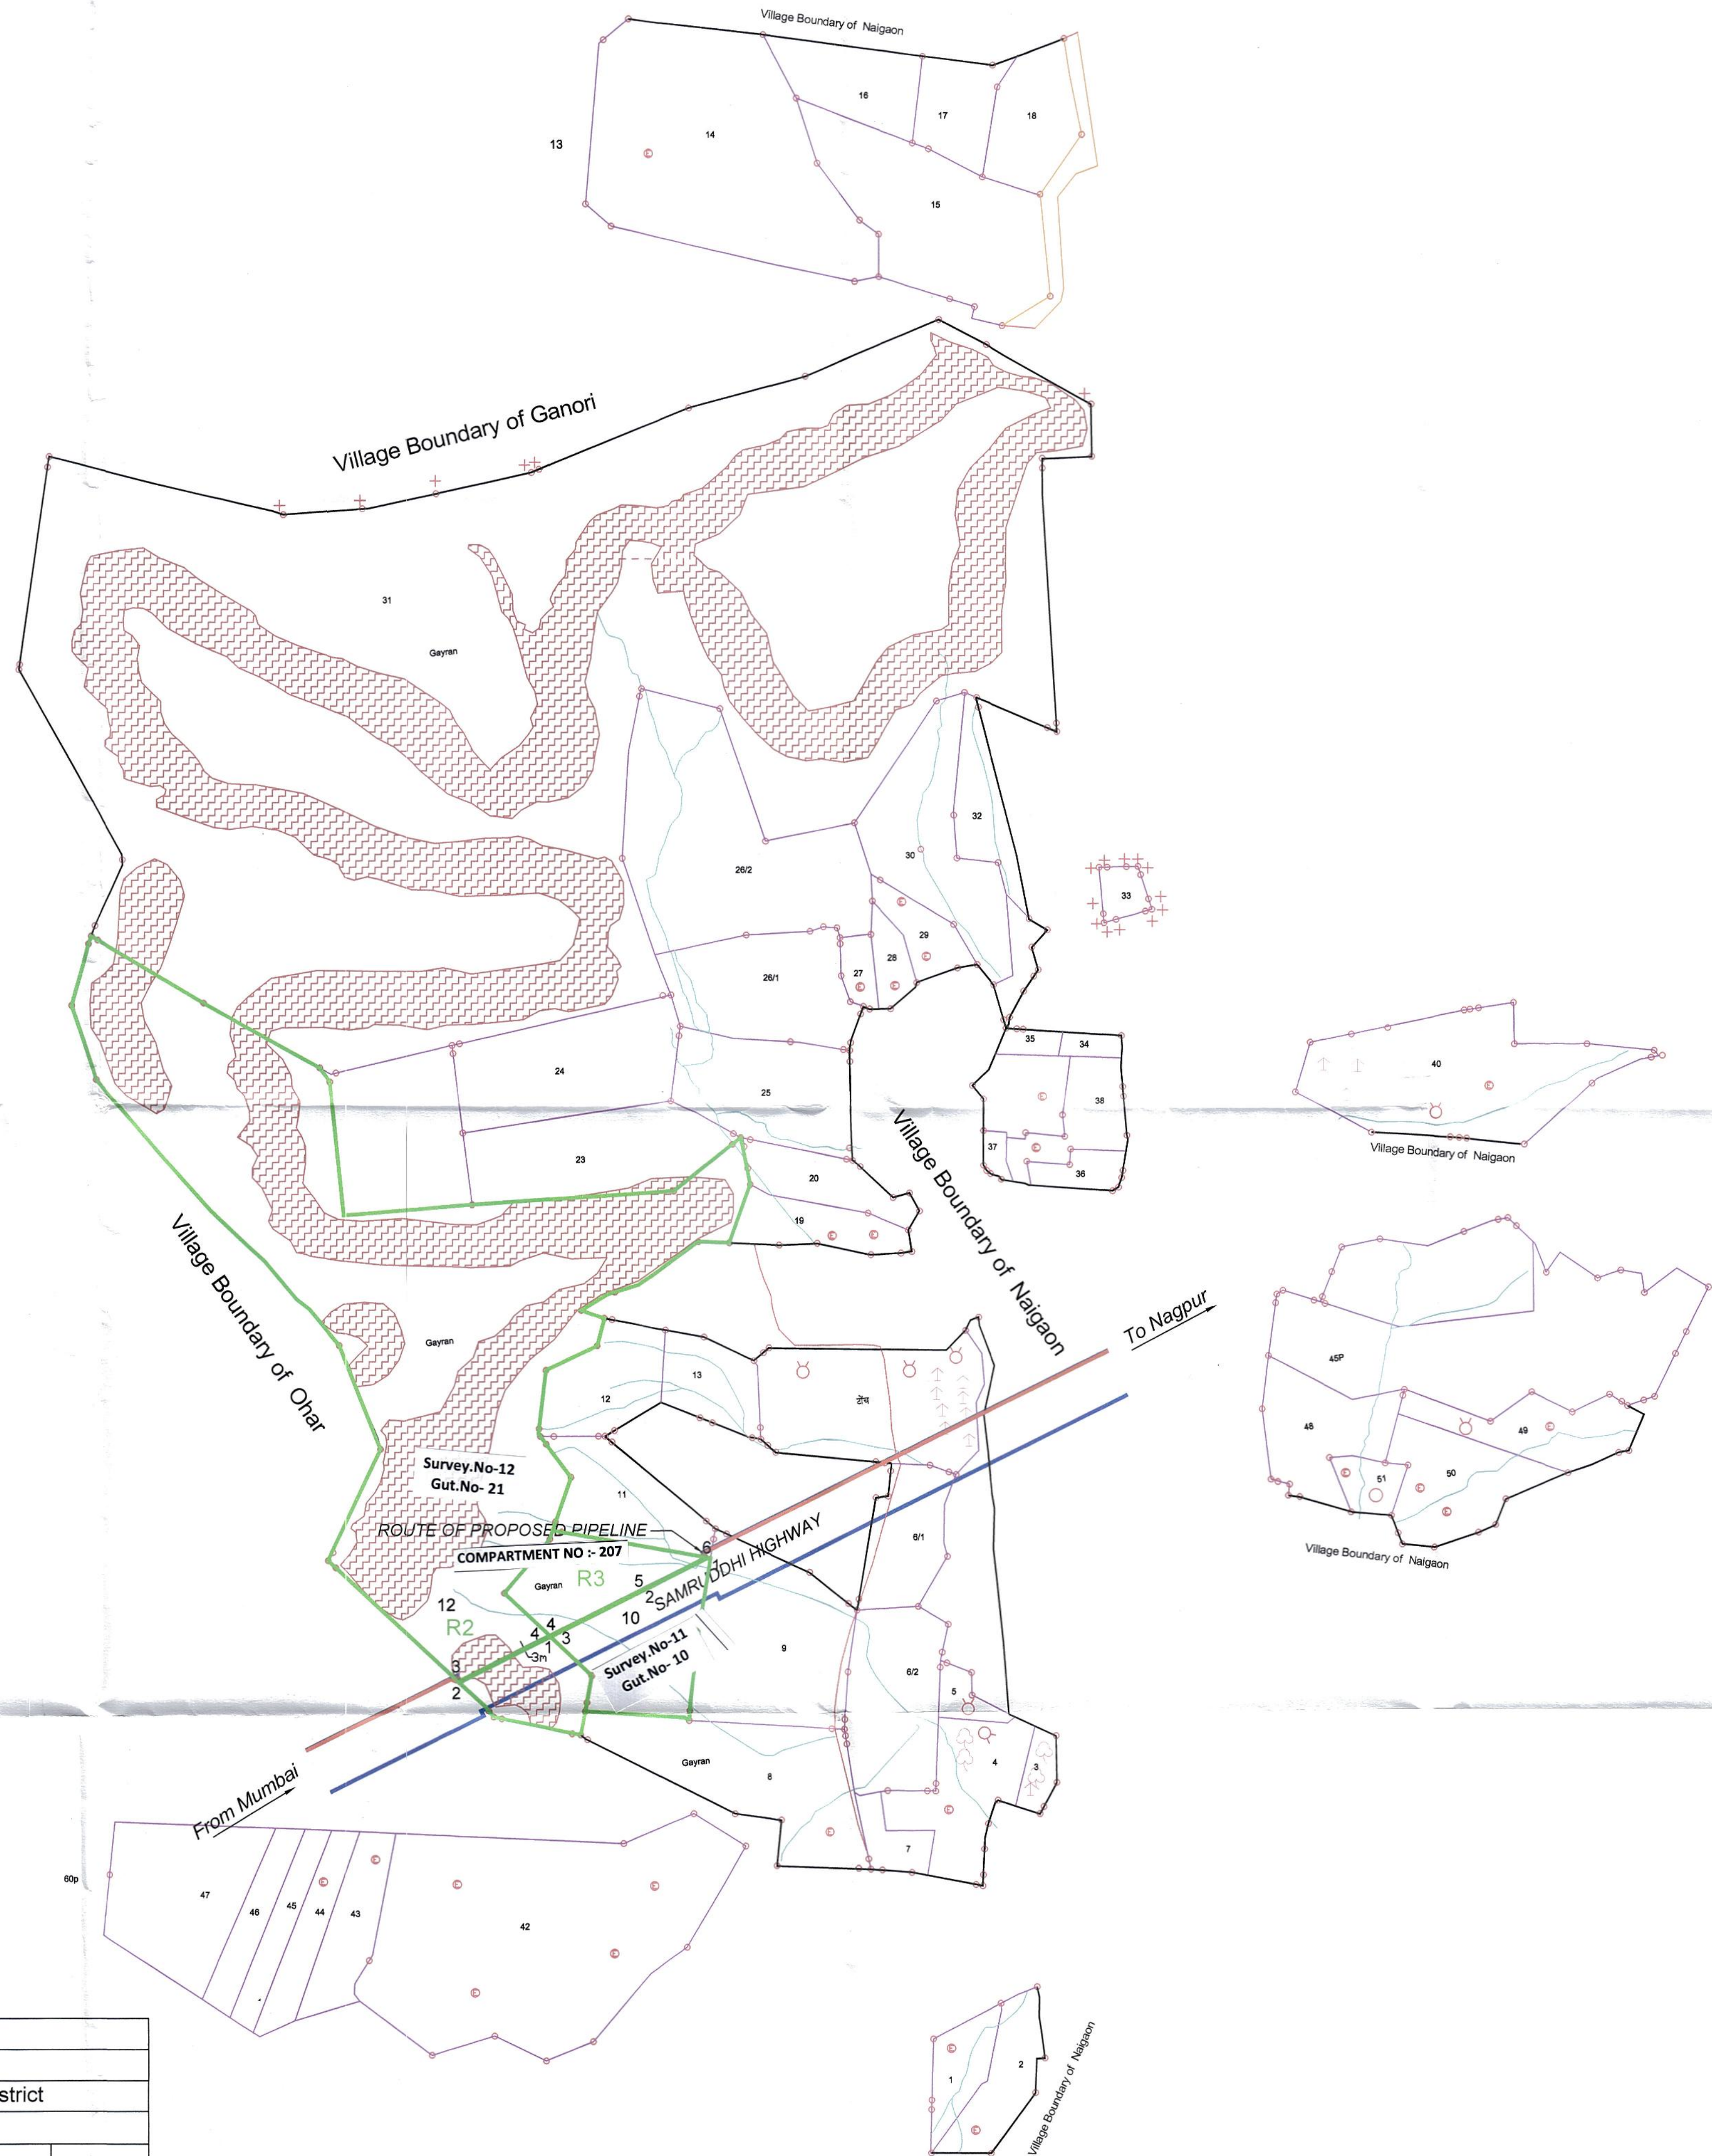

GAIL (India) LIMITED
(A Govt. of India Undertaking)
JUBILEE TOWER, 8 & 9 FLOOR, 8TH FLOOR,
B-35, 36 SECTOR-1, NOIDA 201301, G. B. NAGAR (U.P.) India

निर्दिष्ट श्री. सखींदर / Nikhil B. Khanwandikar
उप-सहसंचालक निर्माण / DGM Construction
एन.ए.सी. इंडिया प्रा. लि. / GAIL India Ltd.

PROJECT: **MUMBAI NAGPUR SECTION OF MNJPL PROJECT**

SECTION: **MUMBAI - NAGPUR PROPOSED GAS PIPELINE (MNPL)**

SECTION: **Details of Reserved Forest
to be Diverted Village: Bhikapur, District Aurangabad**

TITLE: **Geo Reference Village Map** CODE: **MNPL**

THEODESH CONSULTANTS
(A Govt. of India Undertaking)
82-83, 3rd Floor, Suryakiran Complex, Old Padra Road Vadodara - 390 015
Phone: (0268) 2339115 / 2339492 Tele Fax No.: (0268) 2339492
Email: theodesh@tdc.in, theodesh@gmail.com

ISO 9001:2015
Cert No. 031602560003




Scale: 1:10,000

Job No. TDC/GAIL/19-20

Drawing / Document No. TDC-GAIL-MNPL-20-P19-RF-Aurangabad-VM-02

Sheet 02-07

Rev. 08

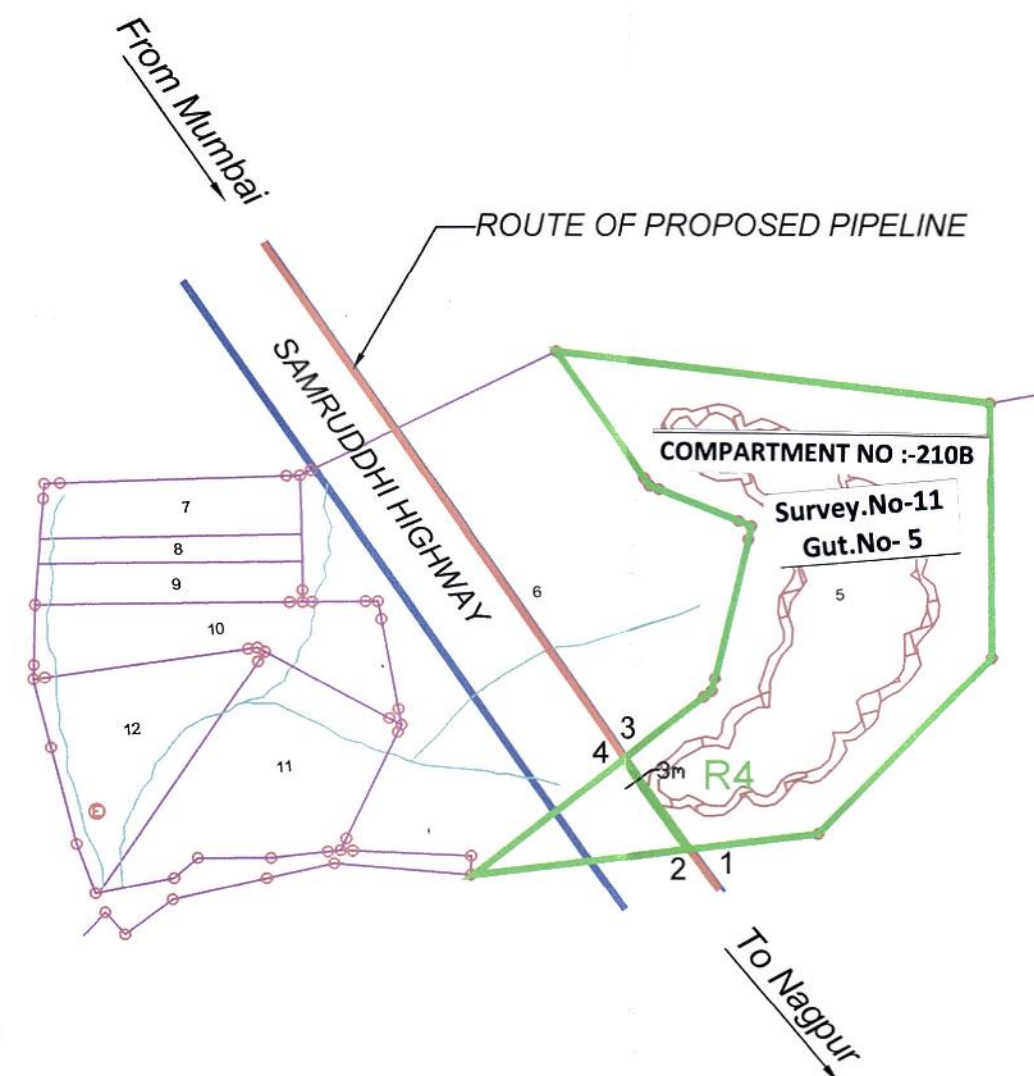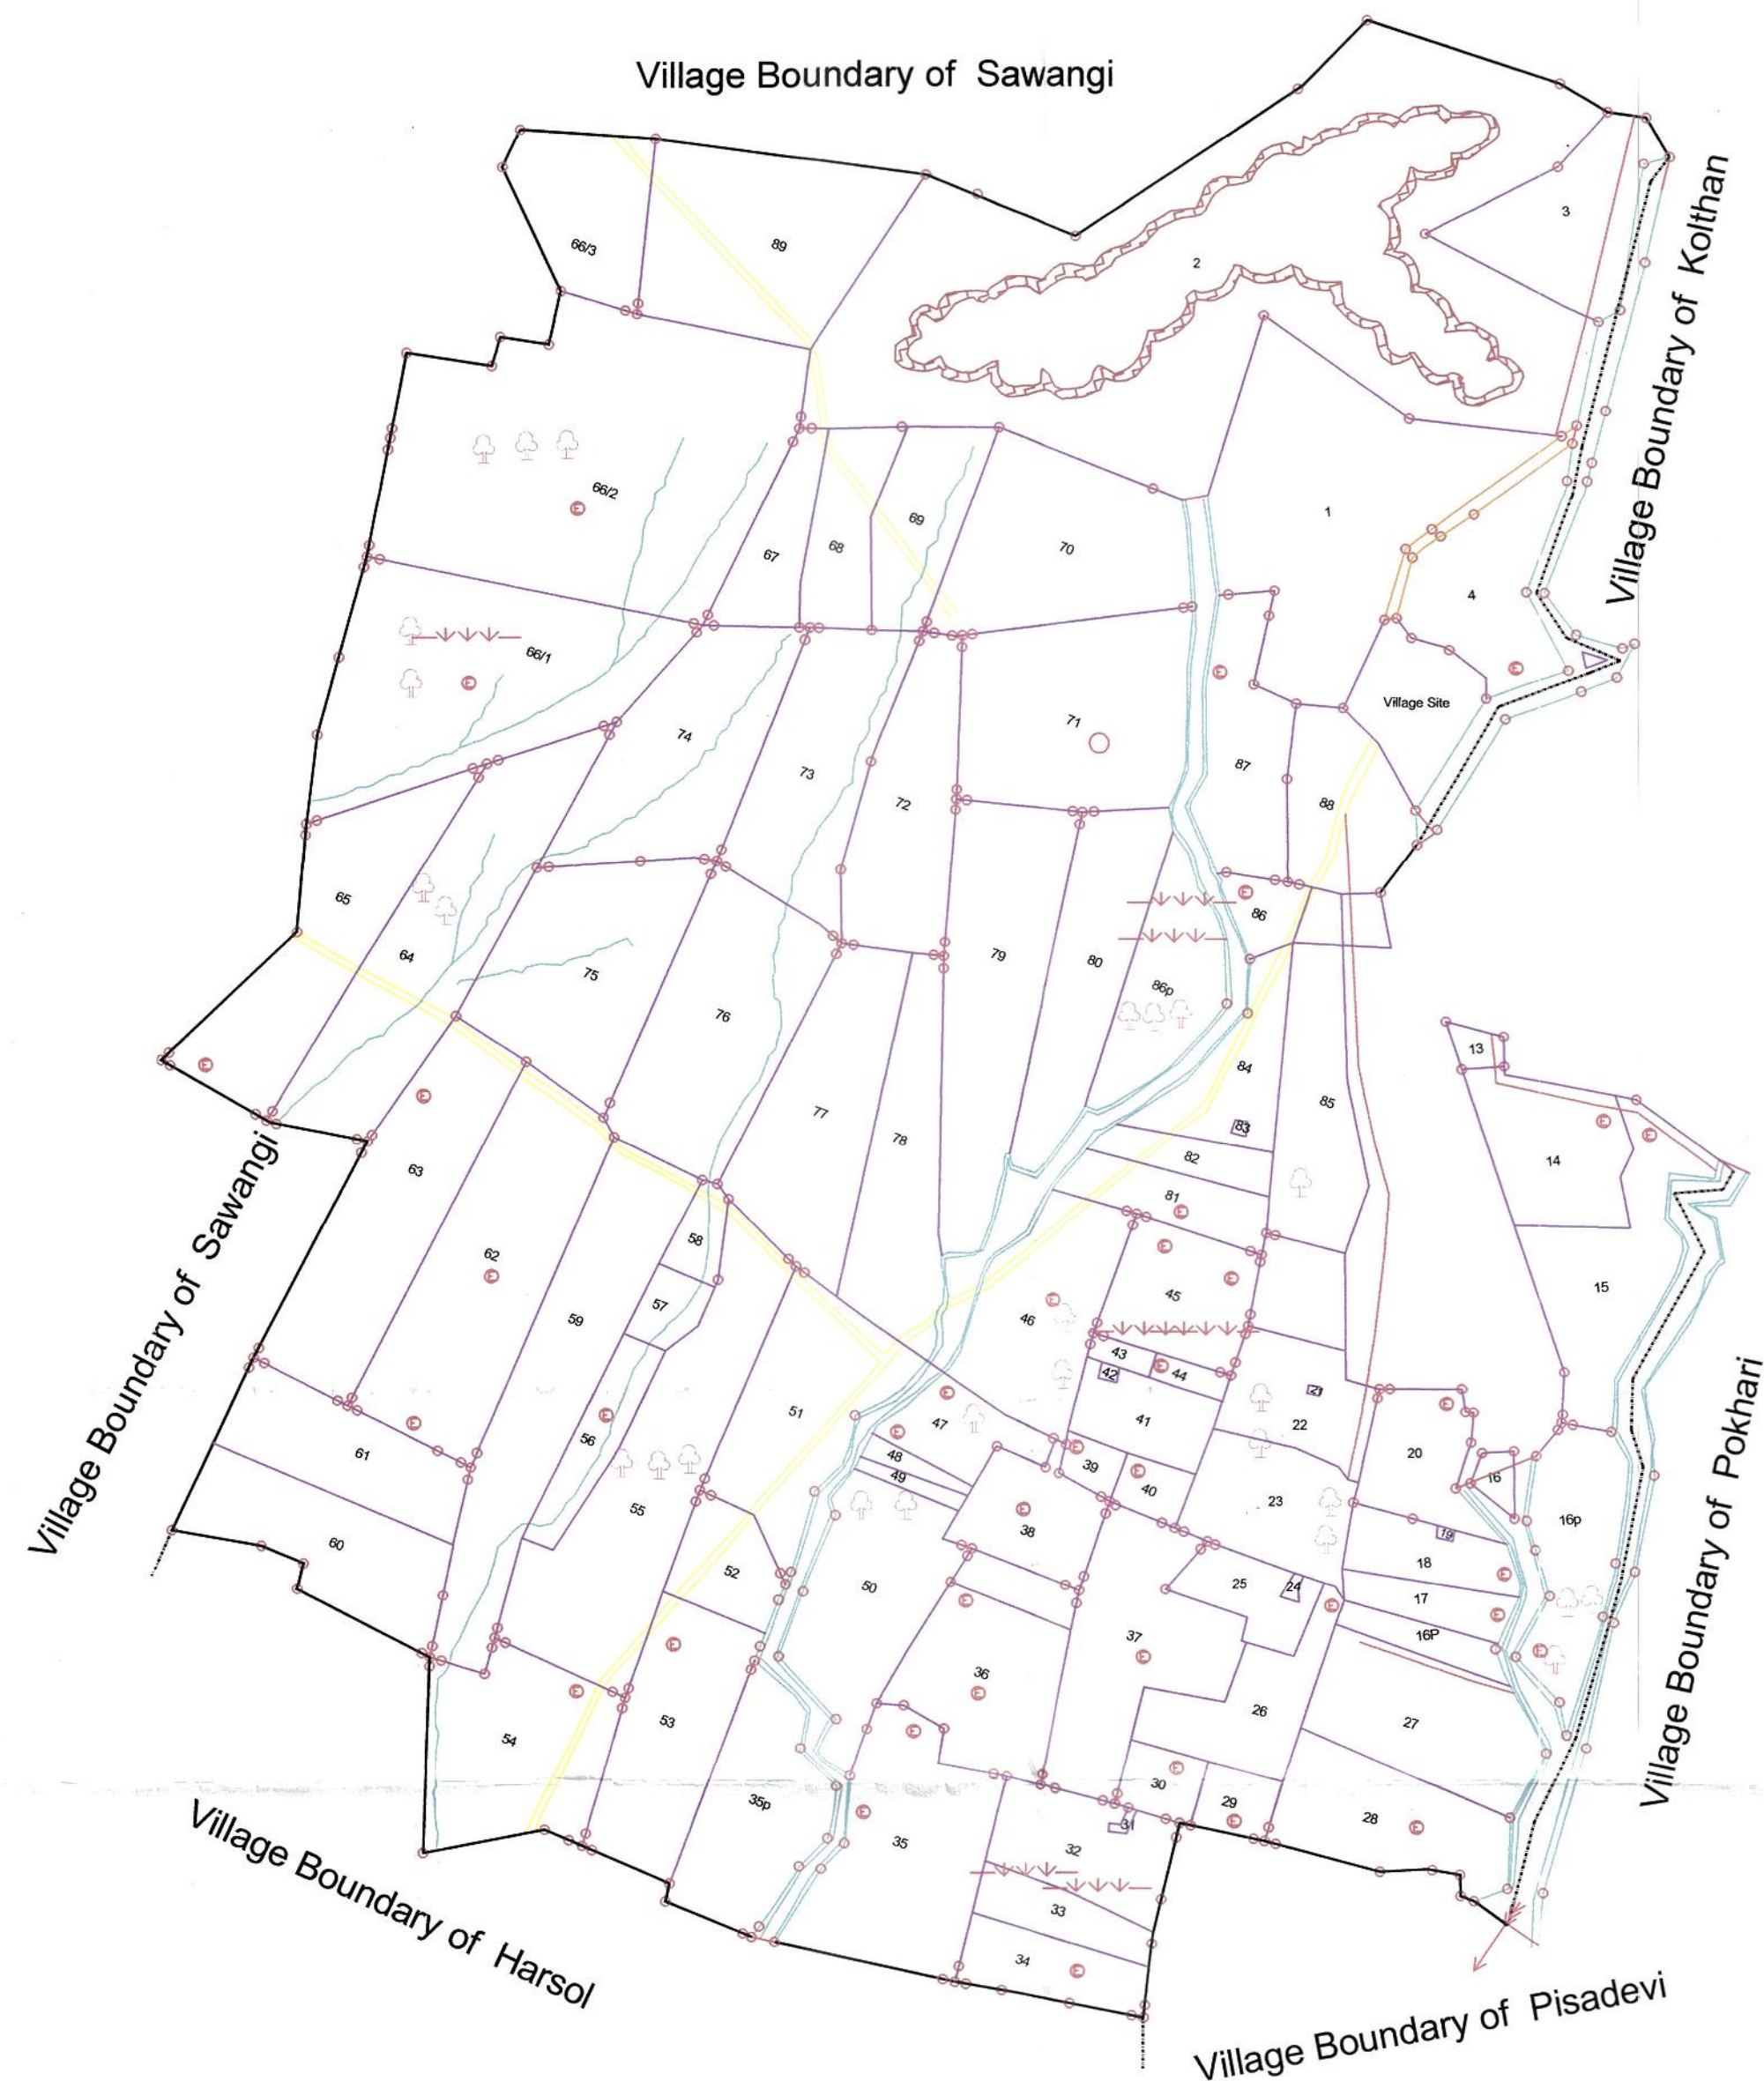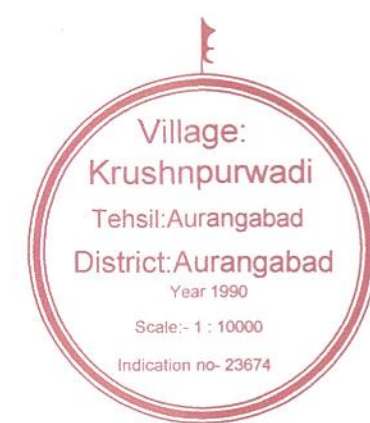

Symbols	Remarks
	Road, Road, Cart road, Street, Railway Track
	River, Canal, Lake
	Trees: Orange, Mango, Palm, Coconut, Tamarind and other trees
	Wells: Constructed Wells, Non Constructed Wells, Step Wells, diesel based, Electric based Well, non functioning, Tank
	Bore well, Tube well
	Rock
	Check Dam
	Bridge
	Temple, Church, Gurudwara, Masjid, Eidgah
	Electric Pole, Tele pole
	School, College, Factory
	House, Hospital, Market, Residential
	(Govt.) Office: Telephone, Post, Police etc.
	Office, Petrol Pump, Cinema, Memorial, Hotel
	Guest House: Forest, Irrigation
	Hill
	Fencing
	Population
	Cemetery
	Mines
	Grazing land
	Heritage Place
	Survey Station, Extension


Route of Proposed Pipeline
Samruddhi Highway ROW
Forest Boundary
Affected Forest

GAIL (INDIA) LIMITED								
Project : - Mumbai - Nagpur Pipeline Project								
Rediversion Proposal in Aurangabad Forest Division, Aurangabad District								
List of Forest Land								
Ref. No.	Forest Land Description	Length in Forest (m)	Width (m)	Area in (Sqmt)	Area in (Ha)	Village	Tehsil	District
R4	Forest Land in Plot No. 5	117.98	3.00	353.93	0.0354	Krushnapur Wadi	Aurangabad	Aurangabad

Patch	Code	Easting	Northing	Longitude	Latitude
R4	1	541511.997	2205760.010	75°23'49.20" E	19°56'52.80" N
	2	541508.652	2205759.154	75°23'49.20" E	19°56'52.80" N
	3	541431.362	2205847.103	75°23'45.60" E	19°56'56.40" N
	4	541433.515	2205849.201	75°23'45.60" E	19°56'56.40" N


GAIL (India) LIMITED. (A Govt. of India Undertaking) JUBILEE TOWER, S & LR DEPARTMENT, 8TH FLOOR, B-35, 36 SECTOR-1, NOIDA 201301, G.B. NAGAR (U.P.) India	
PROJECT: MUMBAI NAGPUR SECTION OF MNJPL PROJECT	
SECTION: MUMBAI - NAGPUR PROPOSED GAS PIPELINE (MNPL)	
SECTION: Details of Reserved Forest to be Diverted Village: Krushnpurwadi, District Aurangabad	
TITLE: Geo Reference Village Map	CODE: MNPL
THE ODESH CONSULTANTS 62-83, 3rd Floor, Suryakiran Complex, Old Padra Road Vadodara - 390 015 Phone: (0265) 2339115 / 2339492 Tele Fax No.: (0265) 2339492 Email: theodesh@tdcl.in, theodesh@gmail.com	
Scale: 1:10,000	Job No. TDC/GAIL/19-20
Drawing / Document No. TDC-GAIL-MNPL-20-P19-RF-Aurangabad-VM-03	
Sheet 03-07	Rev. oB

Updated Village Map 1992

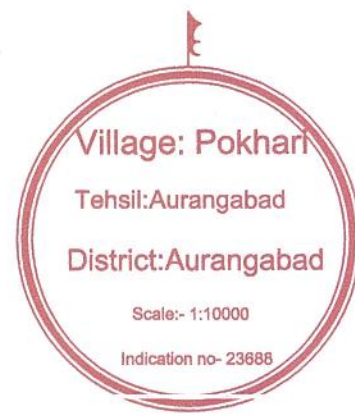

Symbols	Remarks
	Road: Road, Cart road, Street, Railway Track
	River, Canal, Lake
	Trees: Orange, Mango, Palm, Coconut, Tamarind and other trees
	Wells: Constructed Wells, Non Constructed Wells, Step Wells, diesel based, Electric based Well, non functioning, Tank
	Bore well, Tube well
	Rock
	Check Dam
	Bridge
	Temple, Church, Gurudwara, Masjid, Eidgah
	Electric Pole, Tele pole
	School, College, Factory
	House, Hospital, Market, Residential
	(Govt.) Office: Telephone, Post, Police etc.
	Office, Petrol Pump, Cinema, Memorial, Hotel
	Guest House: Forest, Irrigation
	Hill
	Fencing
	Population
	Cemetery
	Mines
	Grazing land
	Heritage Place
	Survey Station, Extension

- 1) Old Wells 10
2) New Wells 70
3) Pazar Lake 1
(as per Joint Survey)
Village Boundary of Krushnapur Jahagir

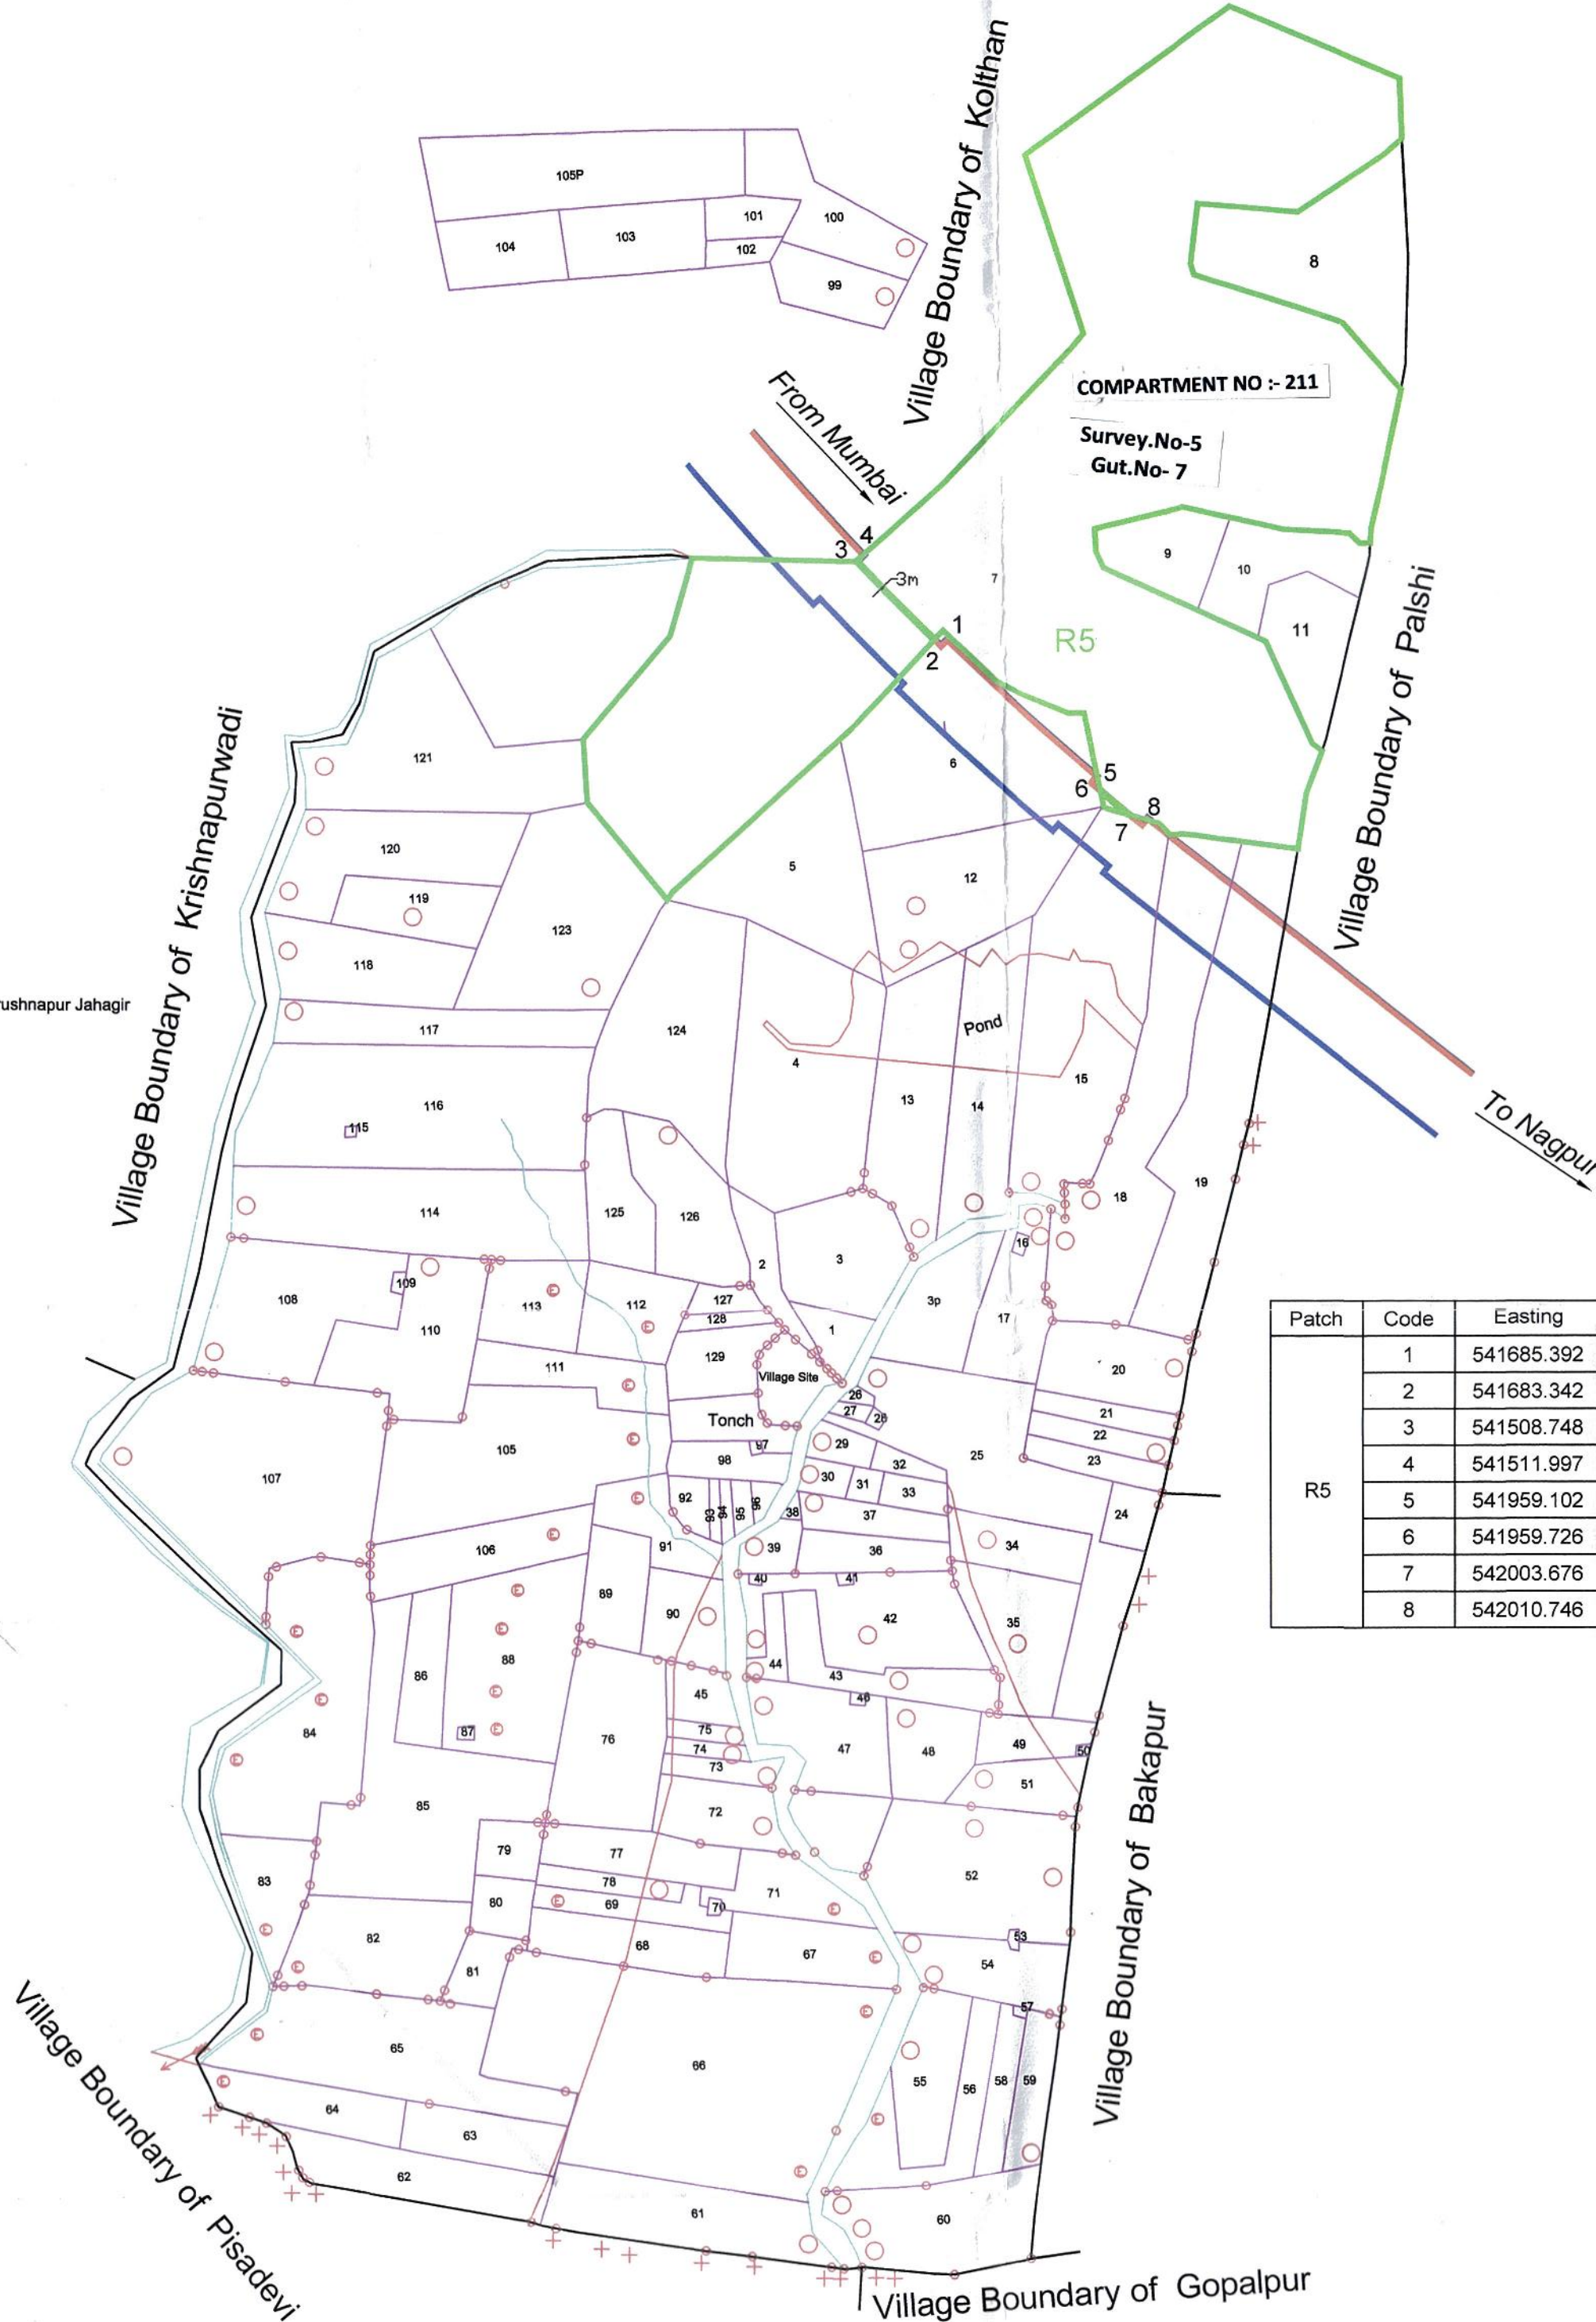

Patch	Code	Easting	Northing	Longitude	Latitude
R5	1	541685.392	2205569.127	75°23'52.79" E	19°56'45.60" N
	2	541683.342	2205566.929	75°23'52.79" E	19°56'45.60" N
	3	541508.748	2205759.179	75°23'49.20" E	19°56'52.80" N
	4	541511.997	2205760.010	75°23'49.20" E	19°56'52.80" N
	5	541959.102	2205306.733	75°24'03.59" E	19°56'38.39" N
	6	541959.726	2205302.419	75°24'03.59" E	19°56'38.39" N
	7	542003.676	2205263.997	75°24'03.59" E	19°56'34.80" N
	8	542010.746	2205261.645	75°24'03.59" E	19°56'34.80" N

GAIL (INDIA) LIMITED								
Project : - Mumbai - Nagpur Pipeline Project								
Rediversion Proposal in Aurangabad Forest Division, Aurangabad District								
List of Forest Land								
Ref. No.	Forest Land Description	Length in Forest (m)	Width (m)	Area in (Sqmt)	Area in (Ha)	Village	Tehsil	District
R5	Forest Land in Plot No. 7	258.83	3.00	776.49	0.0776	Pokhari	Aurangabad	Aurangabad
R5	Forest Land in Plot No. 7	59.37	3.00	178.10	0.0178	Pokhari	Aurangabad	Aurangabad

GAIL (India) LIMITED
(A Govt. of India Undertaking)
JUBILEE TOWER, 8 & 9 DEPARTMENT, 8TH FLOOR,
B-35, 36 SECTOR-1, NOIDA 201301, G.B. NAGAR (U.P.) India

PROJECT:

MUMBAI NAGPUR SECTION OF MNJPL PROJECT

SECTION:

MUMBAI - NAGPUR PROPOSED GAS PIPELINE (MNPL)

SECTION:

Details of Reserved Forest
to be Diverted Village: Pokhari, District Aurangabad

TITLE:

Geo Reference Village Map

CODE:

MNPL

THEODESH CONSULTANTS
(LAND / TOPOGRAPHIC SURVEYS, PIPE LINE SURVEY, SOIL INVESTIGATION, ROU & STATUTORY CLEARANCES)
82-83, 3rd Floor, Suryakiran Complex, Old Padra Road Vadodara - 390 015
Phone:- (0265) 2339115 / 2339492 Tele Fax No.: (0265) 2339492
Email:- theodesh@tdcl.in, theodesh@gmail.com

Scale

Job No.

Drawing / Document No.

Sheet

Rev.

1 : 10,000

TDC/GAIL/19-20

TDC-GAIL-MNPL-20-P19-RF-Aurangabad-VM-04

04-07

oB

निखिल बी. खरवंडीकर / Nikhil B. Kharwandikar
जुन. मसुदासंधक निर्माण / DGM Construction
लिमिटेड / GAIL (India) Ltd.
नगपुर महाराष्ट्र / Nagpur Maharashtra

Village:Sendraban
Tehsil:Aurangabad
District:Aurangabad
Year 1984
Scale: 1 : 10000
Indication no - 23746



Symbols	Remarks
	Road:Road, Cart road, Street, Railway Track
	River, Canal, Lake
	Trees: Orange, Mango, Palm, Coconut, Tamarind and other trees
	Wells: Constructed Wells, Non Constructed Wells, Step Wells, diesel based, Electric based Well, non functioning, Tank
	Bore well, Tube well
	Rock
	Check Dam
	Bridge
	Temple, Church, Gurdwara, Masjid, Eidgah
	Electric Pole, Tele pole
	School, College, Factory
	House, Hospital, Market, Residential
	(Govt.) Office: Telephone, Post, Police etc.
	Office, Petrol Pump, Cinema, Memorial, Hospital
	Guest House: Forest, Irrigation
	Hill
	Fencing
	Population
	Cemetery
	Mines
	Grazing land
	Heritage Place
	Survey Station, Extension

Route of Proposed Pipeline
Samruddhi Highway ROW
Forest Boundary
Affected Forest

Patch	Code	Easting	Northing	Longitude	Latitude
R6	1	552494.927	2201251.476	75°30'07.19" E	19°54'25.20" N
	2	551843.058	2201245.545	75°29'42.00" E	19°54'25.20" N
	3	551842.300	2201248.210	75°29'42.00" E	19°54'25.20" N
	4	552495.954	2201254.486	75°30'07.19" E	19°54'25.20" N

GAIL (INDIA) LIMITED							
Project : - Mumbai - Nagpur Pipeline Project							
Rediversion Proposal in Aurangabad Forest Division, Aurangabad District							
List of Forest Land							
Ref. No.	Forest Land Description	Length in Forest (m)	Width (m)	Area in (Sqmt)	Area in (Ha)	Village	Tehsil
R6	Forest Land in Plot No. 56	627.60	3.00	1882.81	0.1883	Shendra	Aurangabad

CLIENT

GAIL (India) LIMITED
(A Govt. of India Undertaking)
JUBILEE TOWER, 8 & 9th FLOOR, 8TH FLOOR, B-35, 36 SECTOR-1, NOIDA 201301, G.B. NAGAR (U.P.) India

PROJECT :

MUMBAI NAGPUR SECTION OF MNJPL PROJECT

SECTION :

MUMBAI - NAGPUR PROPOSED GAS PIPELINE (MNPL)

SECTION :

Details of Reserved Forest
to be Diverted Village: Sendraban, District Aurangabad

TITLE :

Geo Reference Village Map


CODE :

MNPL

THEODESH CONSULTANTS
(LAND / TOPOGRAPHIC SURVEY, PIPE LINE SURVEY, SOIL INVESTIGATION, ROAD & STATUTORY CLEARANCES)
82-83, 3rd Floor, Suryakiran Complex, Old Padra Road Vadodara - 390 015
Phone:- (0265) 2339115 / 2339492 Tele Fax No.: (0265) 2339492
Email : theodesh@tdcl.in, theodesh@gmail.com

ISO 9001:2015
Cert No 031803562003

Scale	Job No.	Drawing / Document No.	Sheet	Rev.
1 : 10,000	TDC/GAIL/19-20	TDC-GAIL-MNPL-20-P19-RF-Aurangabad-VM-05	05-07	oB

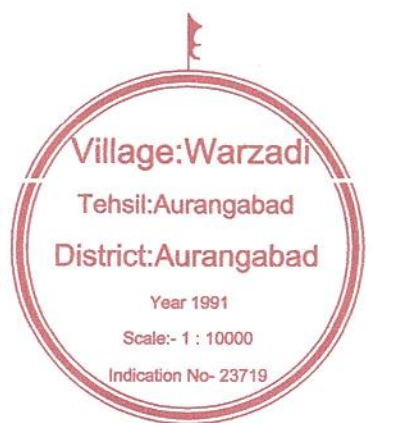

Symbols	Remarks
	Road, Road, Cart road, Street, Railway Track
	River, Canal, Lake
	Trees: Orange, Mango, Palm, Coconut, Tamarind and other trees
	Wells: Constructed Wells, Non Constructed Wells, Step Wells, diesel based, Electric based Well, non functional, Tank
	Bore well, Tube well
	Rock
	Check Dam
	Bridge
	Temple, Church, Gurudwara, Masjid, Eidgah
	Electric Pole, Tele pole
	School, College, Factory
	House, Hospital, Market, Residential
	(Govt) Office: Telephone, Post, Police etc.
	Office, Petrol Pump, Cinema, Memorial, Hotel
	Guest House: Forest, Irrigation
	Hill
	Fencing
	Population
	Cemetery
	Mines
	Grazing land
	Heritage Place
	Survey Station, Extension

Route of Proposed Pipeline
Samruddhi Highway ROW
Forest Boundary
Affected Forest

Patch	Code	Easting	Northing	Longitude	Latitude
R7	1	552754.551	2201253.812	75°30'14.40" E	19°54'25.20" N
	2	552598.786	2201252.411	75°30'10.80" E	19°54'25.20" N
	3	552494.927	2201251.476	75°30'07.19" E	19°54'25.20" N
	4	552495.954	2201254.486	75°30'07.19" E	19°54'25.20" N
	5	552598.759	2201255.411	75°30'10.80" E	19°54'25.20" N
	6	552754.840	2201256.815	75°30'14.40" E	19°54'25.20" N
R8	1	553920.542	2201168.313	75°30'54.00" E	19°54'21.59" N
	2	553846.984	2201181.239	75°30'50.39" E	19°54'21.59" N
	3	553847.812	2201184.480	75°30'50.39" E	19°54'21.59" N
	4	553923.325	2201170.854	75°30'54.00" E	19°54'21.59" N

GAIL (INDIA) LIMITED							
Project : - Mumbai - Nagpur Pipeline Project							
Rediversion Proposal in Aurangabad Forest Division, Aurangabad District							
List of Forest Land							
Ref. No.	Forest Land Description	Length in Forest (m)	Width (m)	Area in (Sant)	Area in (Hia)	Village	District
R7	Forest Land in Comp No. 241B	259.27	3.00	777.80	0.0778	Warzadi	Aurangabad
R8	Forest Land in Plot No. 275	74.72	3.00	224.15	0.0224	Warzadi	Aurangabad

अ.क्र.	खुणेचा प्रकार	संख्या
१	जुन्या विहीरी -	३५
२	नवीन विहीरी -	३३
३	पाहल तलाव	२
४	संजोवणी प्रमाणे	२
५	पाण्याची टाकी	१

GAIL (India) LIMITED
(A Govt. of India Undertaking)
JUBILEE TOWER, 5 & 6, DEPARTMENT OF PETROLEUM, 10TH FLOOR,
B-35, 36 SECTOR-1, NOIDA 201301, G.B. NAGAR (U.P.) India

PROJECT

MUMBAI NAGPUR SECTION OF MNPL PROJECT

SECTION

MUMBAI - NAGPUR PROPOSED GAS PIPELINE (MNPL)

SECTION

Details of Reserved Forest
to be Diverted Village: Warzadi, District Aurangabad

TITLE

Geo Reference Village Map

CODE

MNPL

THEODESH CONSULTANTS
JALDI TOPOGRAPHIC SURVEYS, PIPE LINE SURVEY, SOIL INVESTIGATION, ROAD & STRUCTURE CLEARANCES
62-83, 3rd Floor, Suryakiran Complex, Old Padra Road Vadodara - 390 015
Phone: (0265) 2338115 / 2338462, Tele Fax No.: (0265) 2338462
Email: theodesh@tdcl.in, theodesh@gmail.com

Scale

1:10,000

Job No.

TDC/GAIL/19-20

Drawing / Document No.

TDC-GAIL-MNPL-20-19-RF-Aurangabad-VM-06

Sheet


06-07

Rev.

08


Client

डिज़िटल डी. खारवण्डिकर / Nikhil B. Kharavandikar
GAIL Construction
GAIL (India) Ltd.
Nagpur Mahanagar

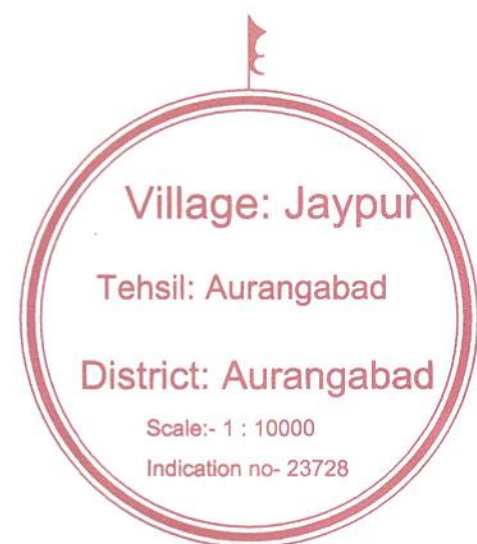

Symbols	Remarks
	Road, Road, Cart road, Street, Railway Track
	River, Canal, Lake
	Trees: Orange, Mango, Palm, Coconut, Tamarind and other trees
	Wells: Constructed Wells, Non Constructed Wells, Step Wells, dead based, Electric based Well, non functioning, Tank
	Bore well, Tube well
	Rock
	Check Dam
	Bridge
	Temple, Church, Gurudwara, Masjid, Eidgah
	Electric Pole, Tele pole
	School, College, Factory
	House, Hospital, Market, Residential
	(Govt) Office: Telephone, Post, Police etc.
	Office, Petrol Pump, Cinema, Memorial, Hotel
	Guest House: Forest, Irrigation
	Hill
	Fencing
	Population
	Cemetery
	Mines
	Grazing land
	Heritage Place
	Survey Station, Extension

Route of Proposed Pipeline
Samruddhi Highway ROW
Forest Boundary
Affected Forest

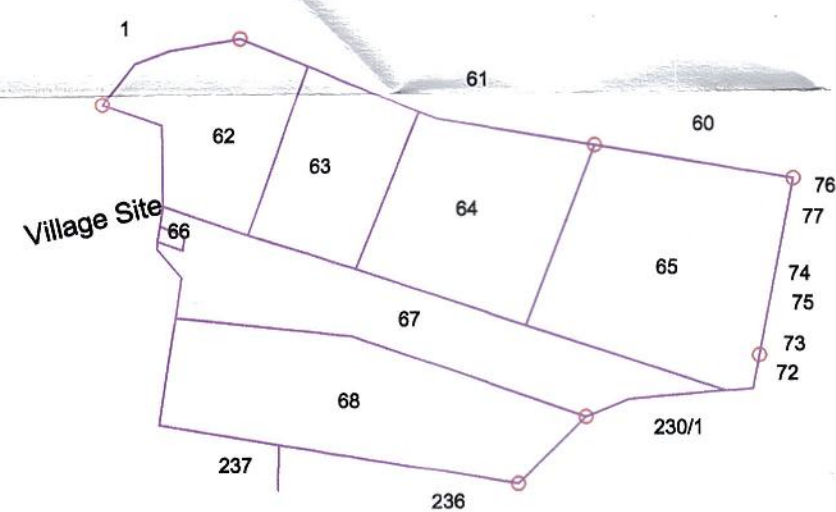

GAIL (INDIA) LIMITED							
Project : - Mumbai - Nagpur Pipeline Project							
Rediversion Proposal in Aurangabad Forest Division, Aurangabad District							
List of Forest Land							
Ref. No.	Forest Land Description	Length in Forest (m)	Width (m)	Area in (Sqmt)	Area in (Ha)	Village	Tehsil
R9	Forest Land in Plot No. 12	276.09	3.00	828.26	0.0628	Jaipur	Aurangabad
R10	Forest Land in Plot No. 181	409.43	3.00	1228.29	0.1228	Jaipur	Aurangabad

Patch	Code	Easting	Northing	Longitude	Latitude
R9	1	554496.296	2201024.248	75°31'15.60" E	19°54'18.00" N
	2	554358.283	2201064.899	75°31'08.40" E	19°54'18.00" N
	3	554232.792	2201097.958	75°31'04.80" E	19°54'18.00" N
	4	554230.686	2201101.615	75°31'04.80" E	19°54'18.00" N
	5	554359.080	2201067.791	75°31'08.40" E	19°54'18.00" N
	6	554498.878	2201026.596	75°31'15.60" E	19°54'18.00" N
R10	1	556451.694	2200524.005	75°32'20.40" E	19°53'59.99" N
	2	556383.943	2200530.984	75°32'20.40" E	19°53'59.99" N
	3	556171.164	2200559.128	75°32'13.20" E	19°53'59.99" N
	4	556045.408	2200580.288	75°32'05.99" E	19°54'03.59" N
	5	556043.251	2200583.638	75°32'05.99" E	19°54'03.59" N
	6	556171.622	2200562.093	75°32'13.20" E	19°54'03.59" N
	7	556384.272	2200533.966	75°32'20.40" E	19°53'59.99" N
	8	556451.635	2200527.002	75°32'20.40" E	19°53'59.99" N

CLIENT: GAIL (India) Limited
PROJECT: MUMBAI NAGPUR SECTION OF MNPL PROJECT
SECTION: MUMBAI - NAGPUR PROPOSED GAS PIPELINE (MNPL)
DETAILS: Details of Reserved Forest to be Diverted Village: Jaypur, District Aurangabad
TITLE: Geo Reference Village Map
CODE: MNPL
THEODESH CONSULTANTS
82-83, 3rd Floor, Suryakiran Complex, Old Padra Road Vadodra - 390 015
Phone: (0265) 2338115 / 2339492 Tele Fax No.: (0265) 2339492
Email: theodesh@tdc.in, theodesh@gmail.com
Scale: 1 : 10,000
Job No: TDC/GAIL/19-20
Drawing / Document No: TDC-GAIL-MNPL-20-P19-RF-Aurangabad-VM-07
Sheet: 07-07
Rev: 08